

1 —

2 —


3 —

4 —

5 —


6 —

7 —

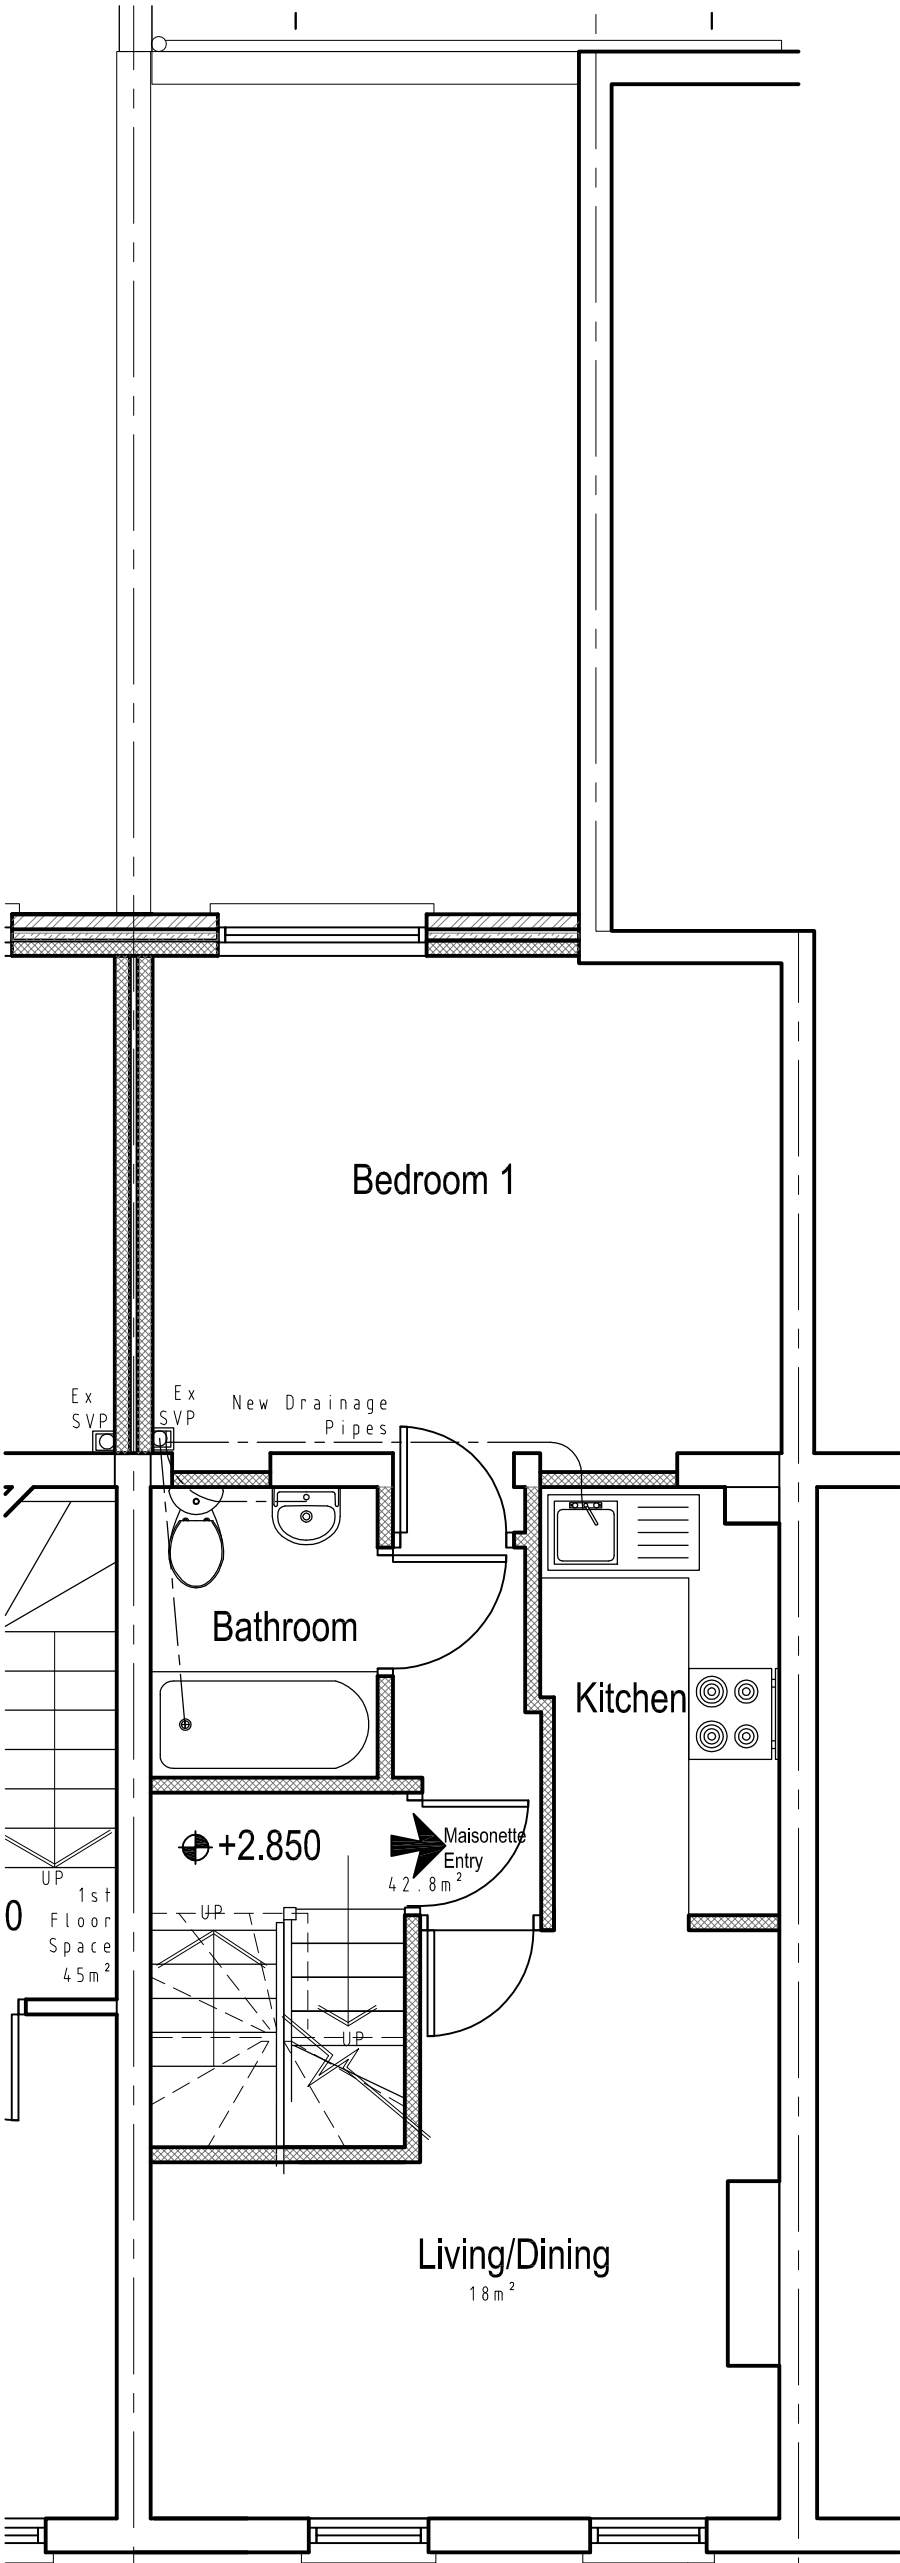

7A PROPOSED FIRST FLOOR PLAN

SCALE 1:50

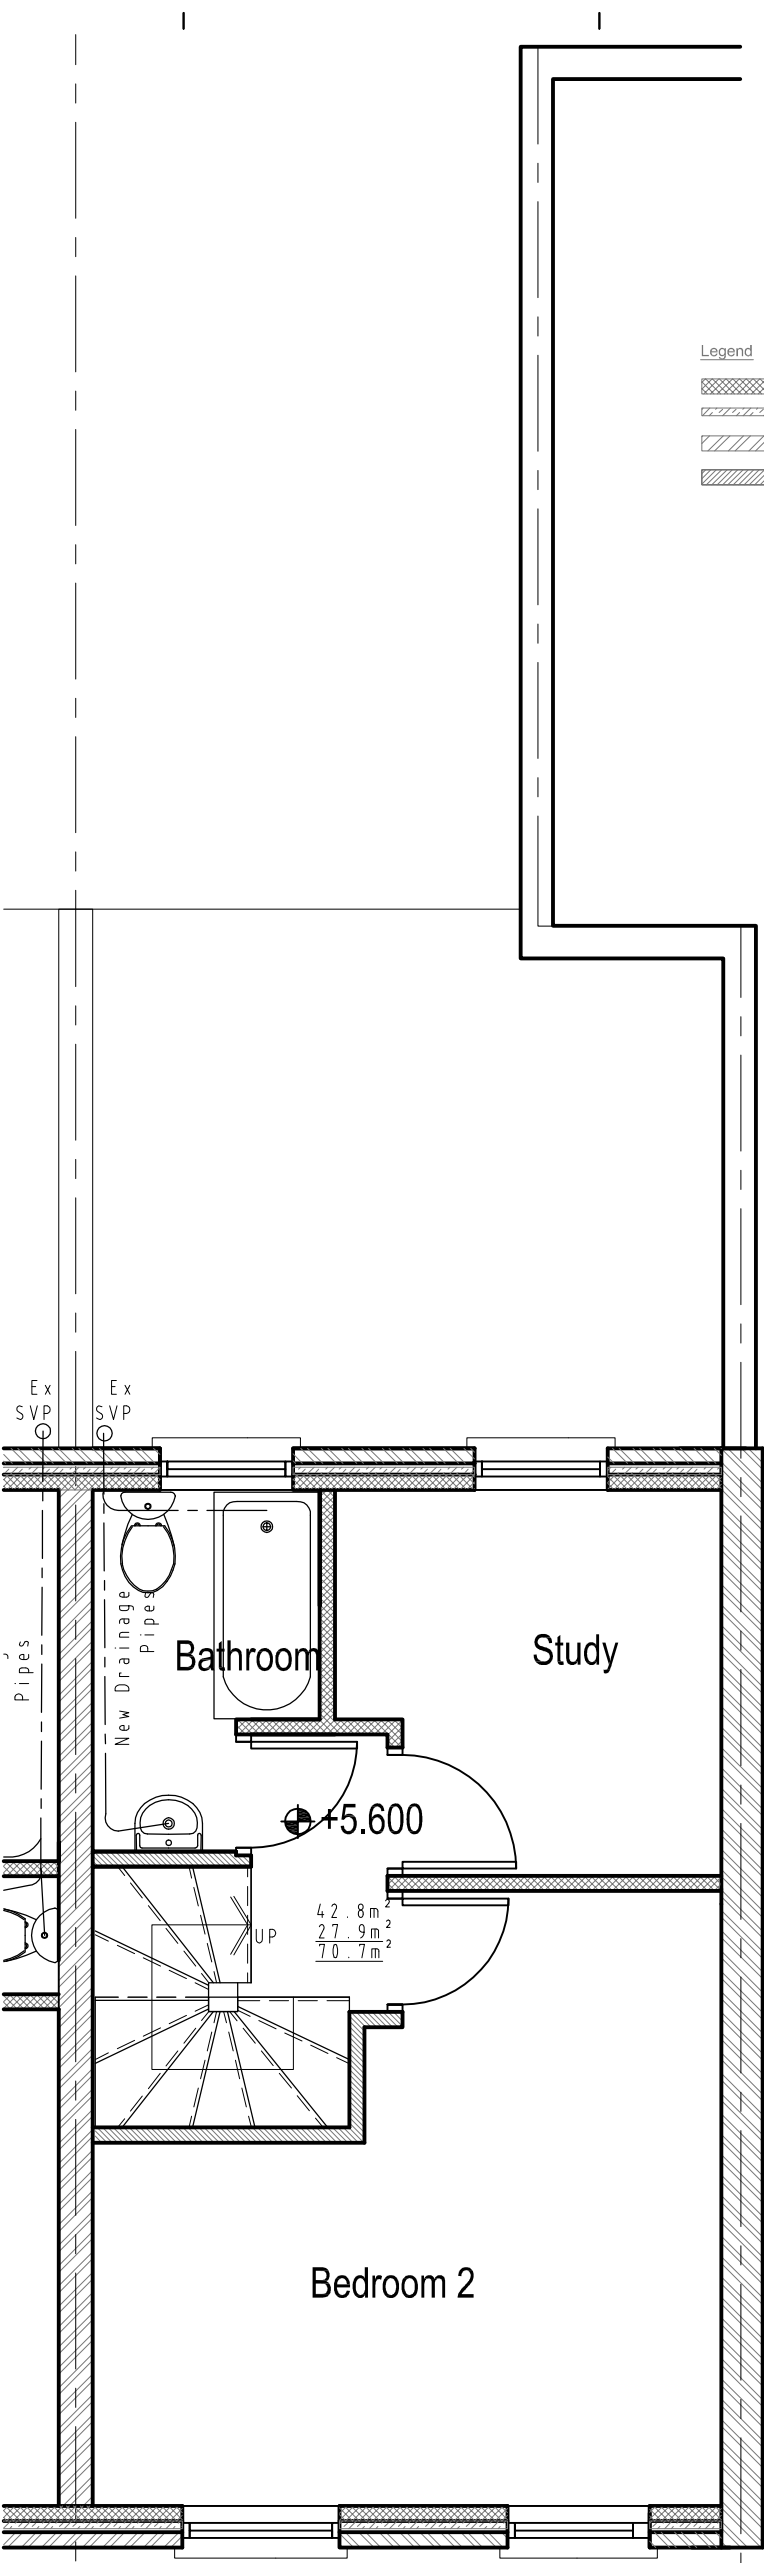

7C PROPOSED SECOND FLOOR PLAN

SCALE 1:50

0 1000 500 2000	Client	Drawing Title	Project Number	12/0091	Drawing Number		
		Project Title	Proposed First Floor and Second Floor Plan	Scale	1:50 (A3)	Sheet No.	Rev.
				Date	29/11/12	12-91-03	-
				Revised			
				Status	-		
				Rev	Date	Description	Rev By