


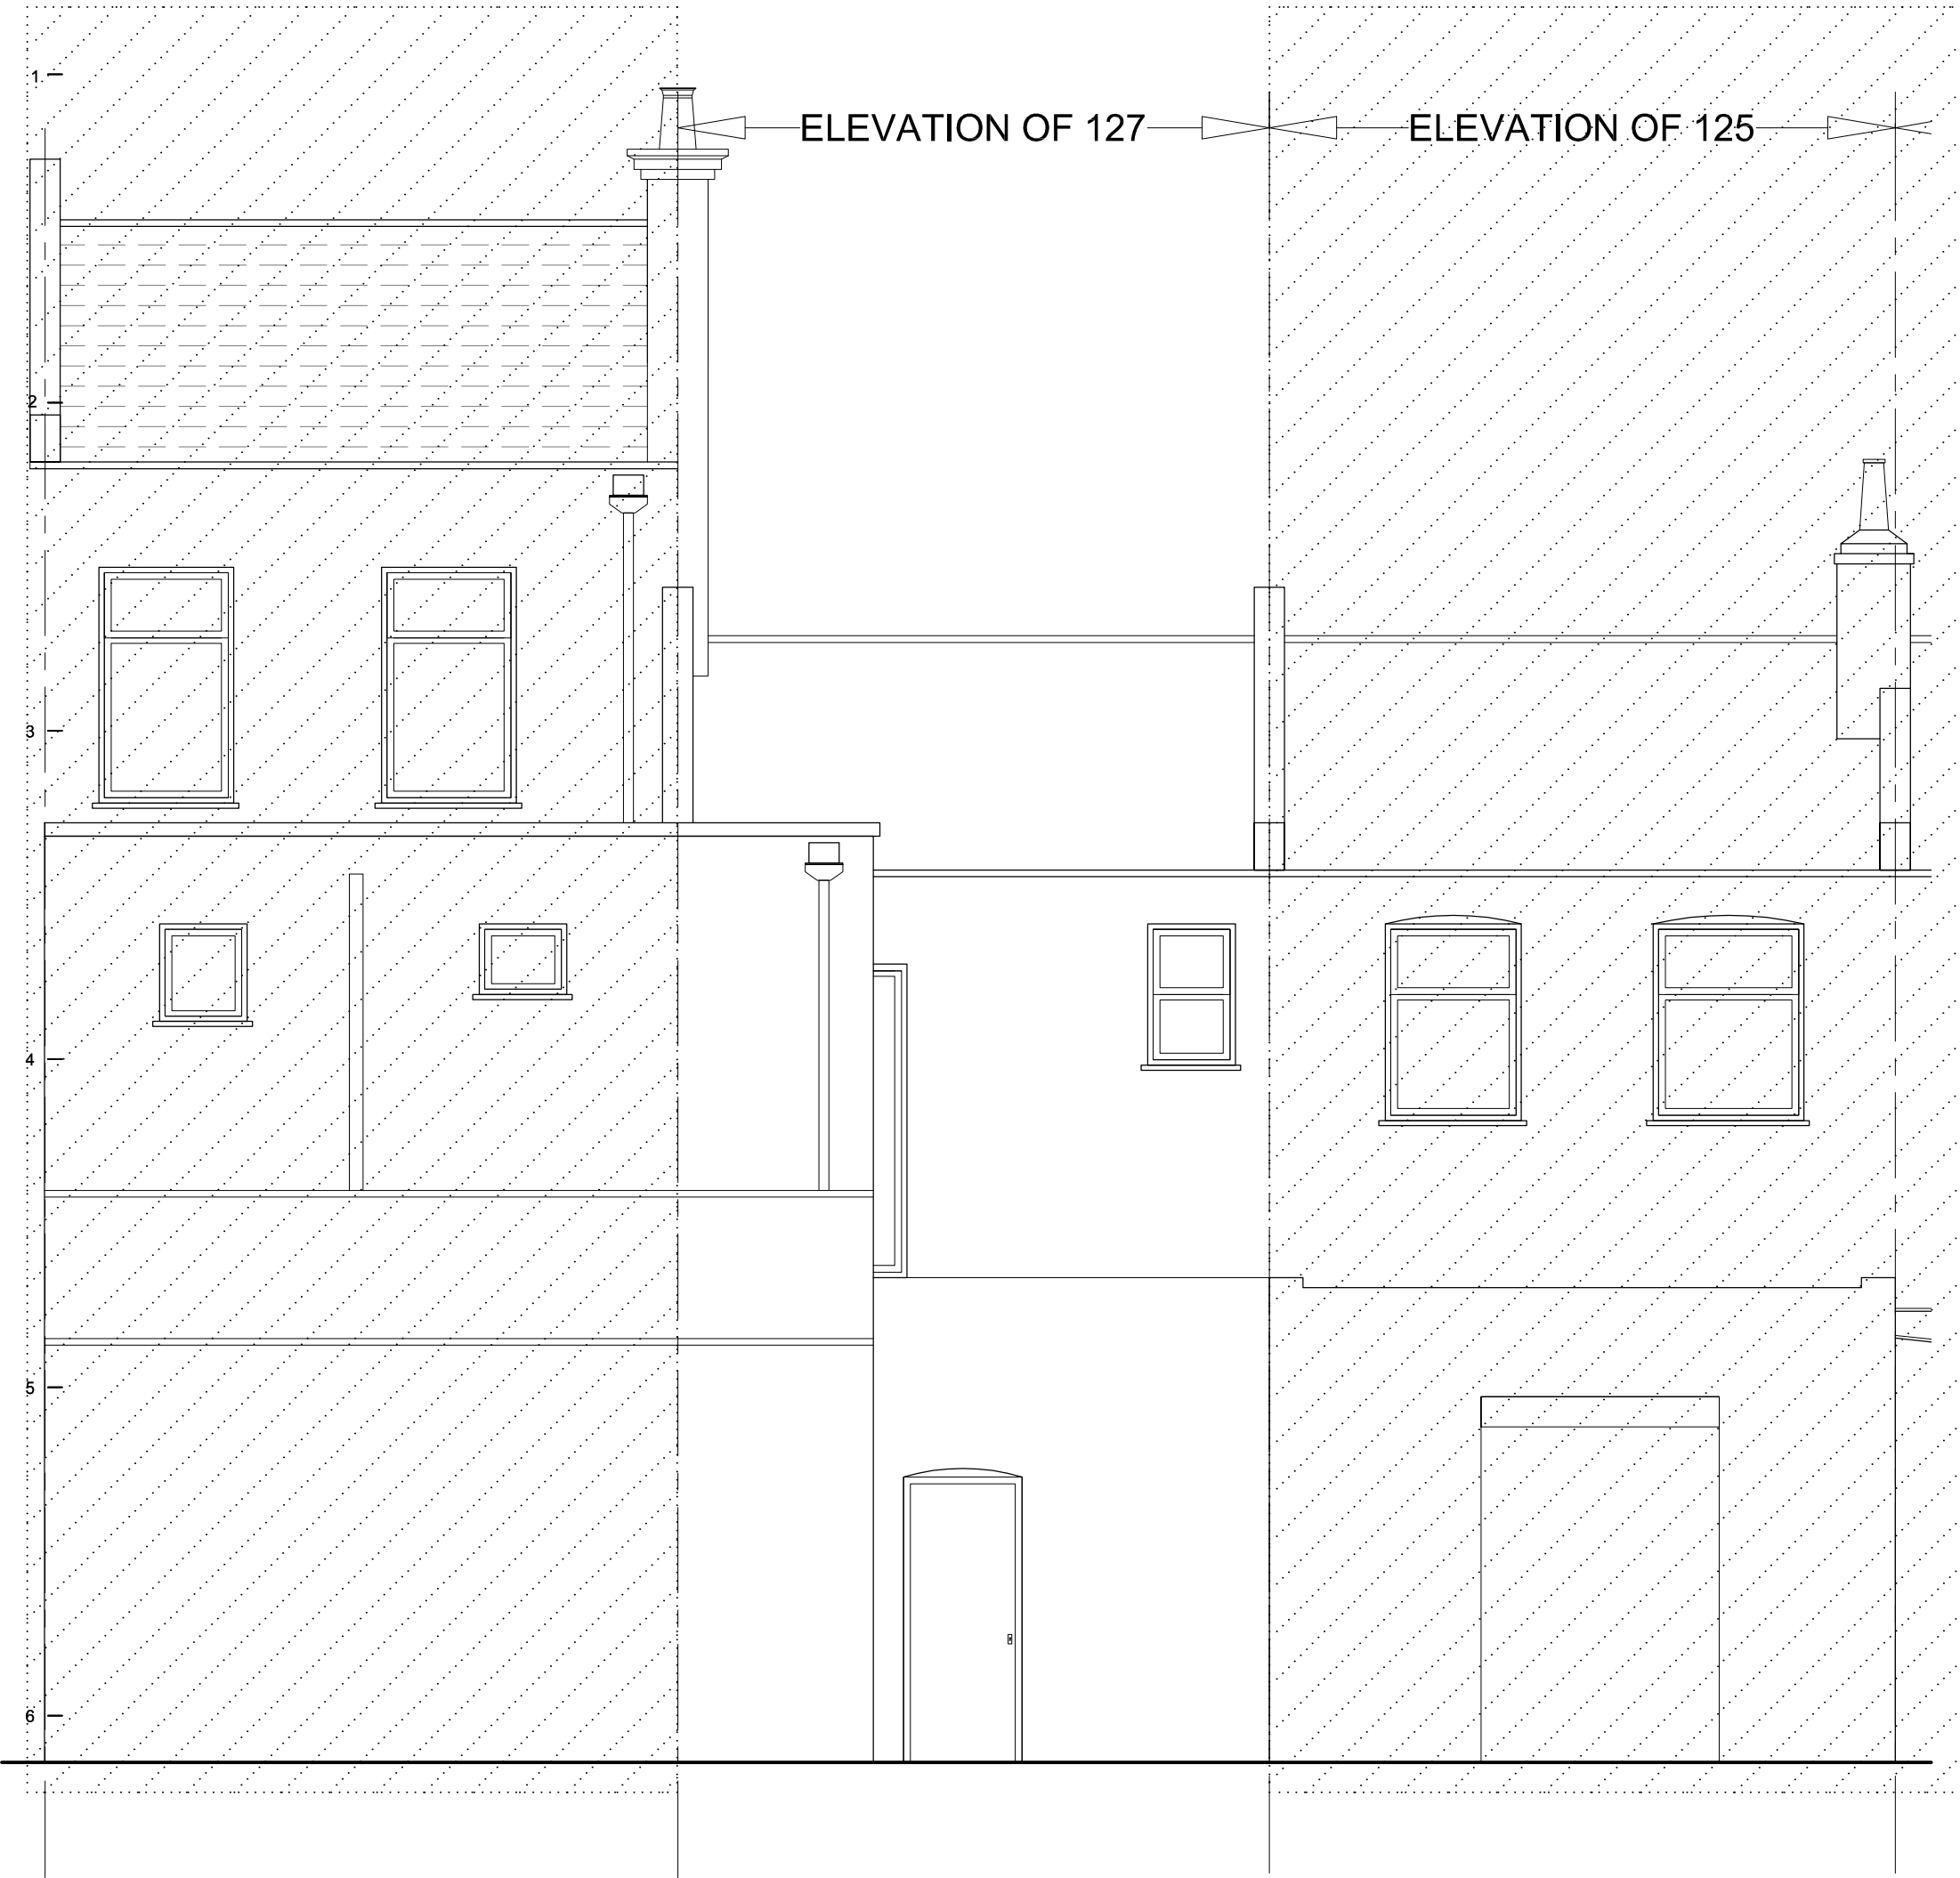

7A EXISTING REAR ELEVATION

SCALE 1:50

-	Client	Drawing Title Existing Rear Elevation	Project Number 12/0091		Drawing Number	
	Project Title Roof Extension 127 Kentish Town Road, London NW1 8PB		Scale 1:50 (A3)	Sheet No.	Rev.	
			Date 29/11/12	12-91-06	-	
			Revised			
			Status			
	Rev Date	Description	Rev By	Ckd By		