


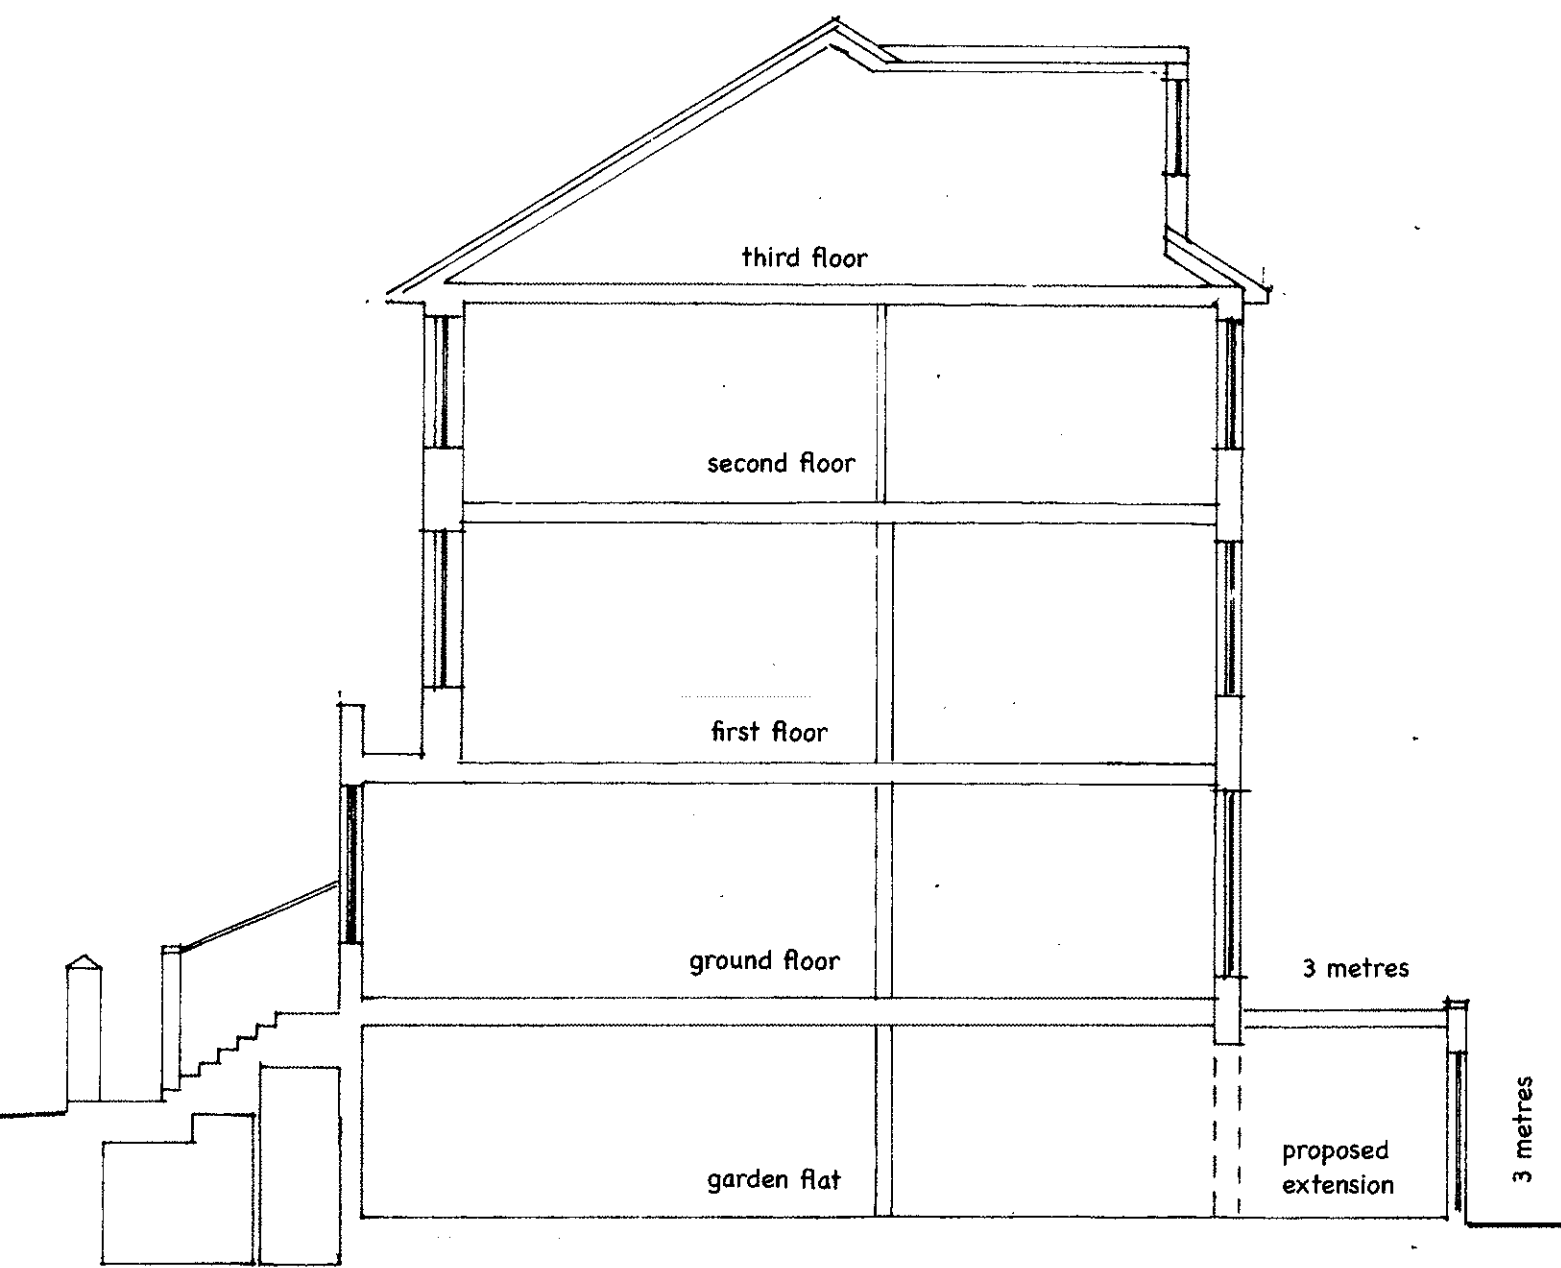

SECTION



FRONT ELEVATION




REAR ELEVATION
PROPOSED


Extension Finishes
Flat roof; black finish material
Walls; recovered London Stock
facing bricks
Joinery; painted wood frames to
casement window and doors, style
to reflect similar finishes on extension
to No. 29 adjoining



REAR ELEVATION
EXISTING

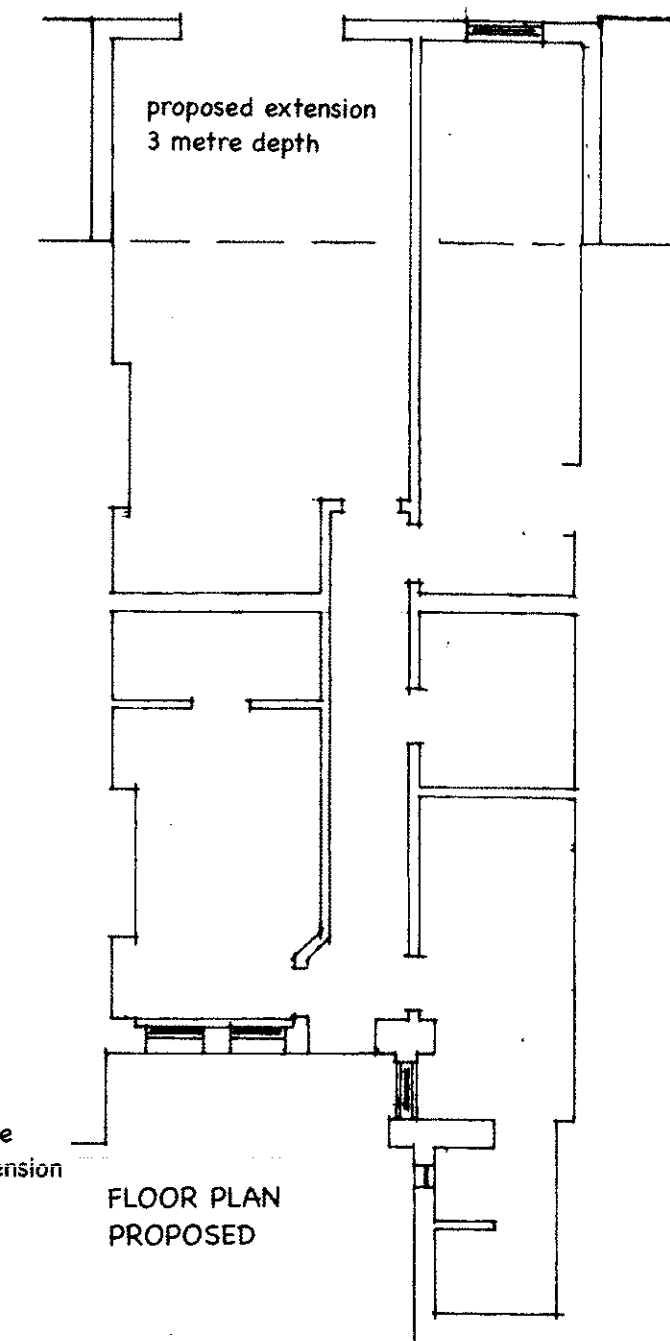


FLOOR PLAN
PROPOSED

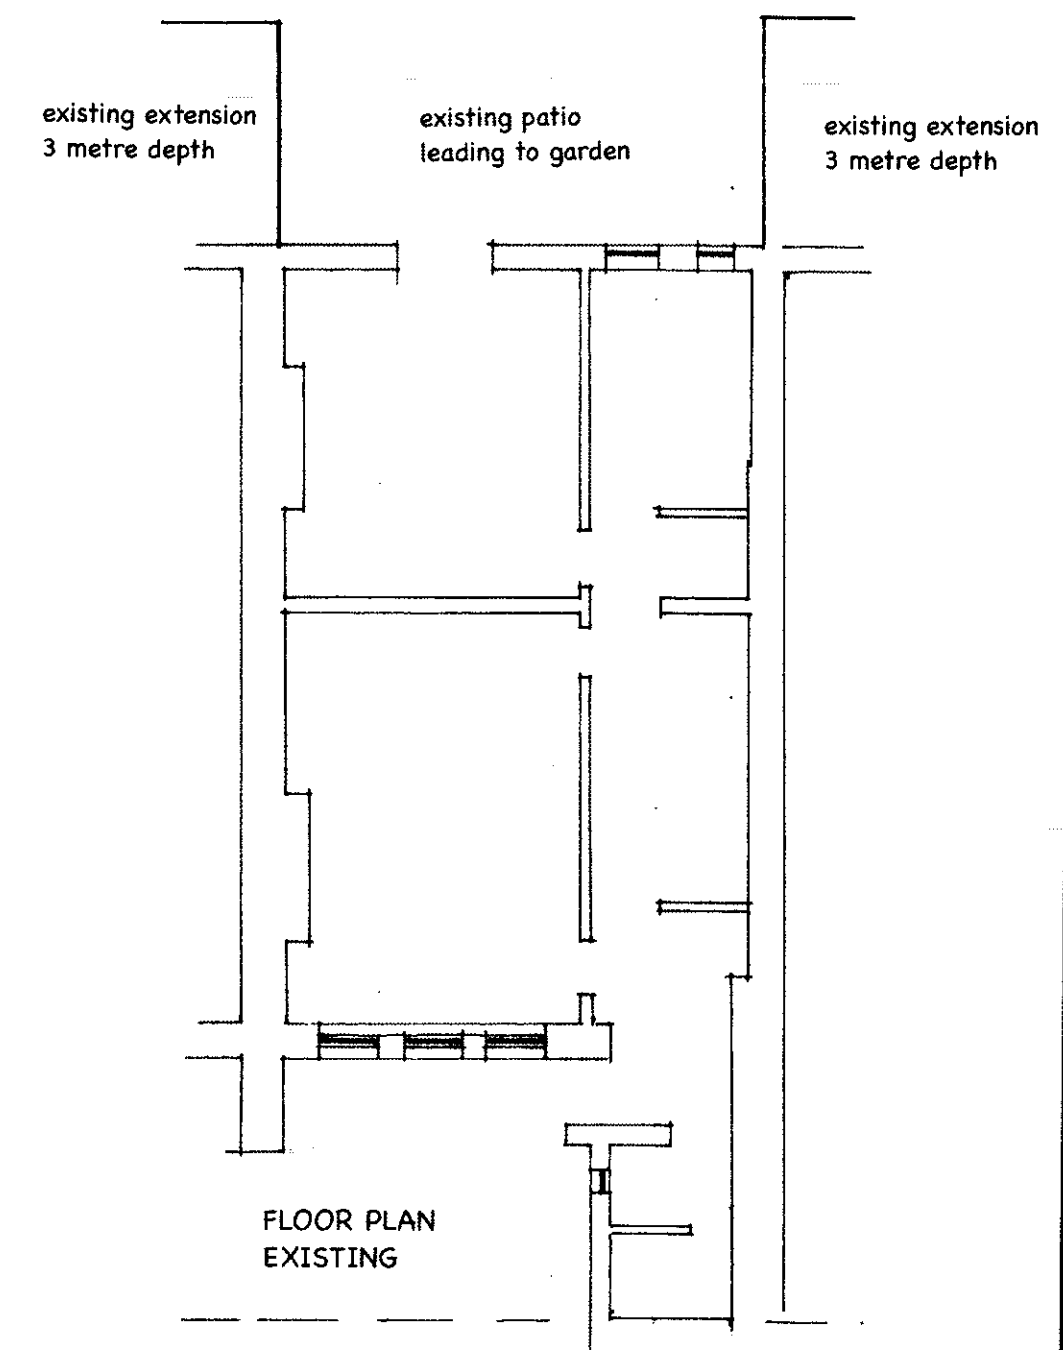

FLOOR PLAN
EXISTING

new work to match
existing extensions
with stock brick
elevation, timber frame
glazing and flat roof

 

METRE SCALE

GARDEN FLAT 31 BIRCHINGTON ROAD LONDON NW6 4LL
PROPOSAL FOR REAR SNGLE STOREY EXTENSION
scale 1:100 at A2 February 2013 drg no 13/LP/1
ANGUS MILNE building surveyor 10 RAY STREET MAIDENHEAD SL6 8PW 07840 269538