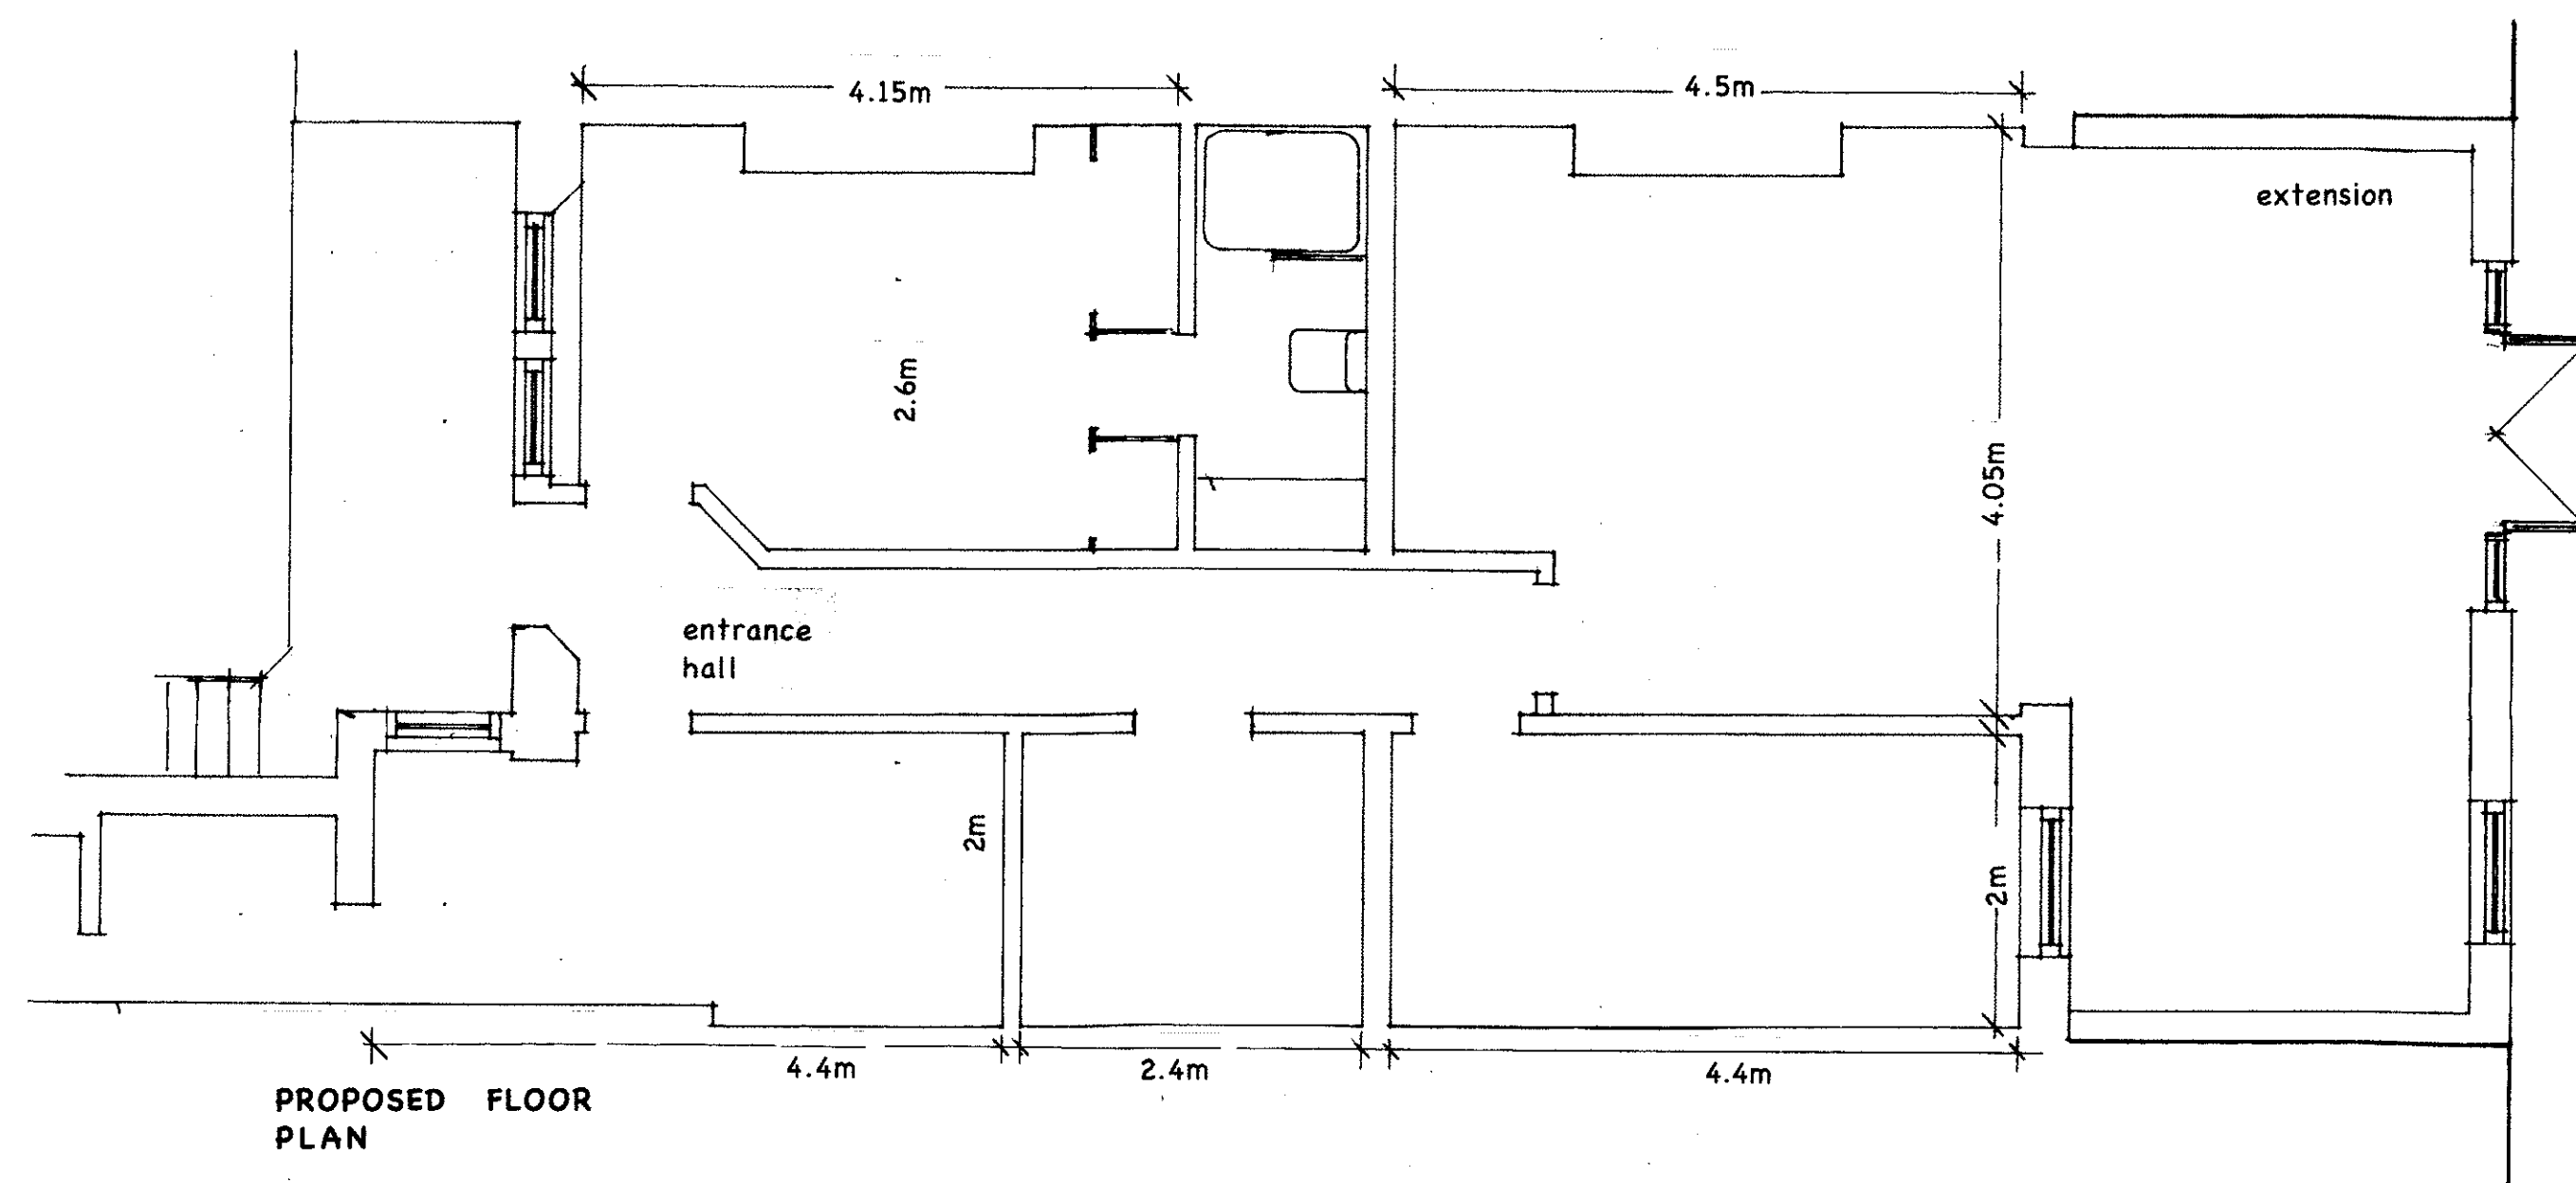
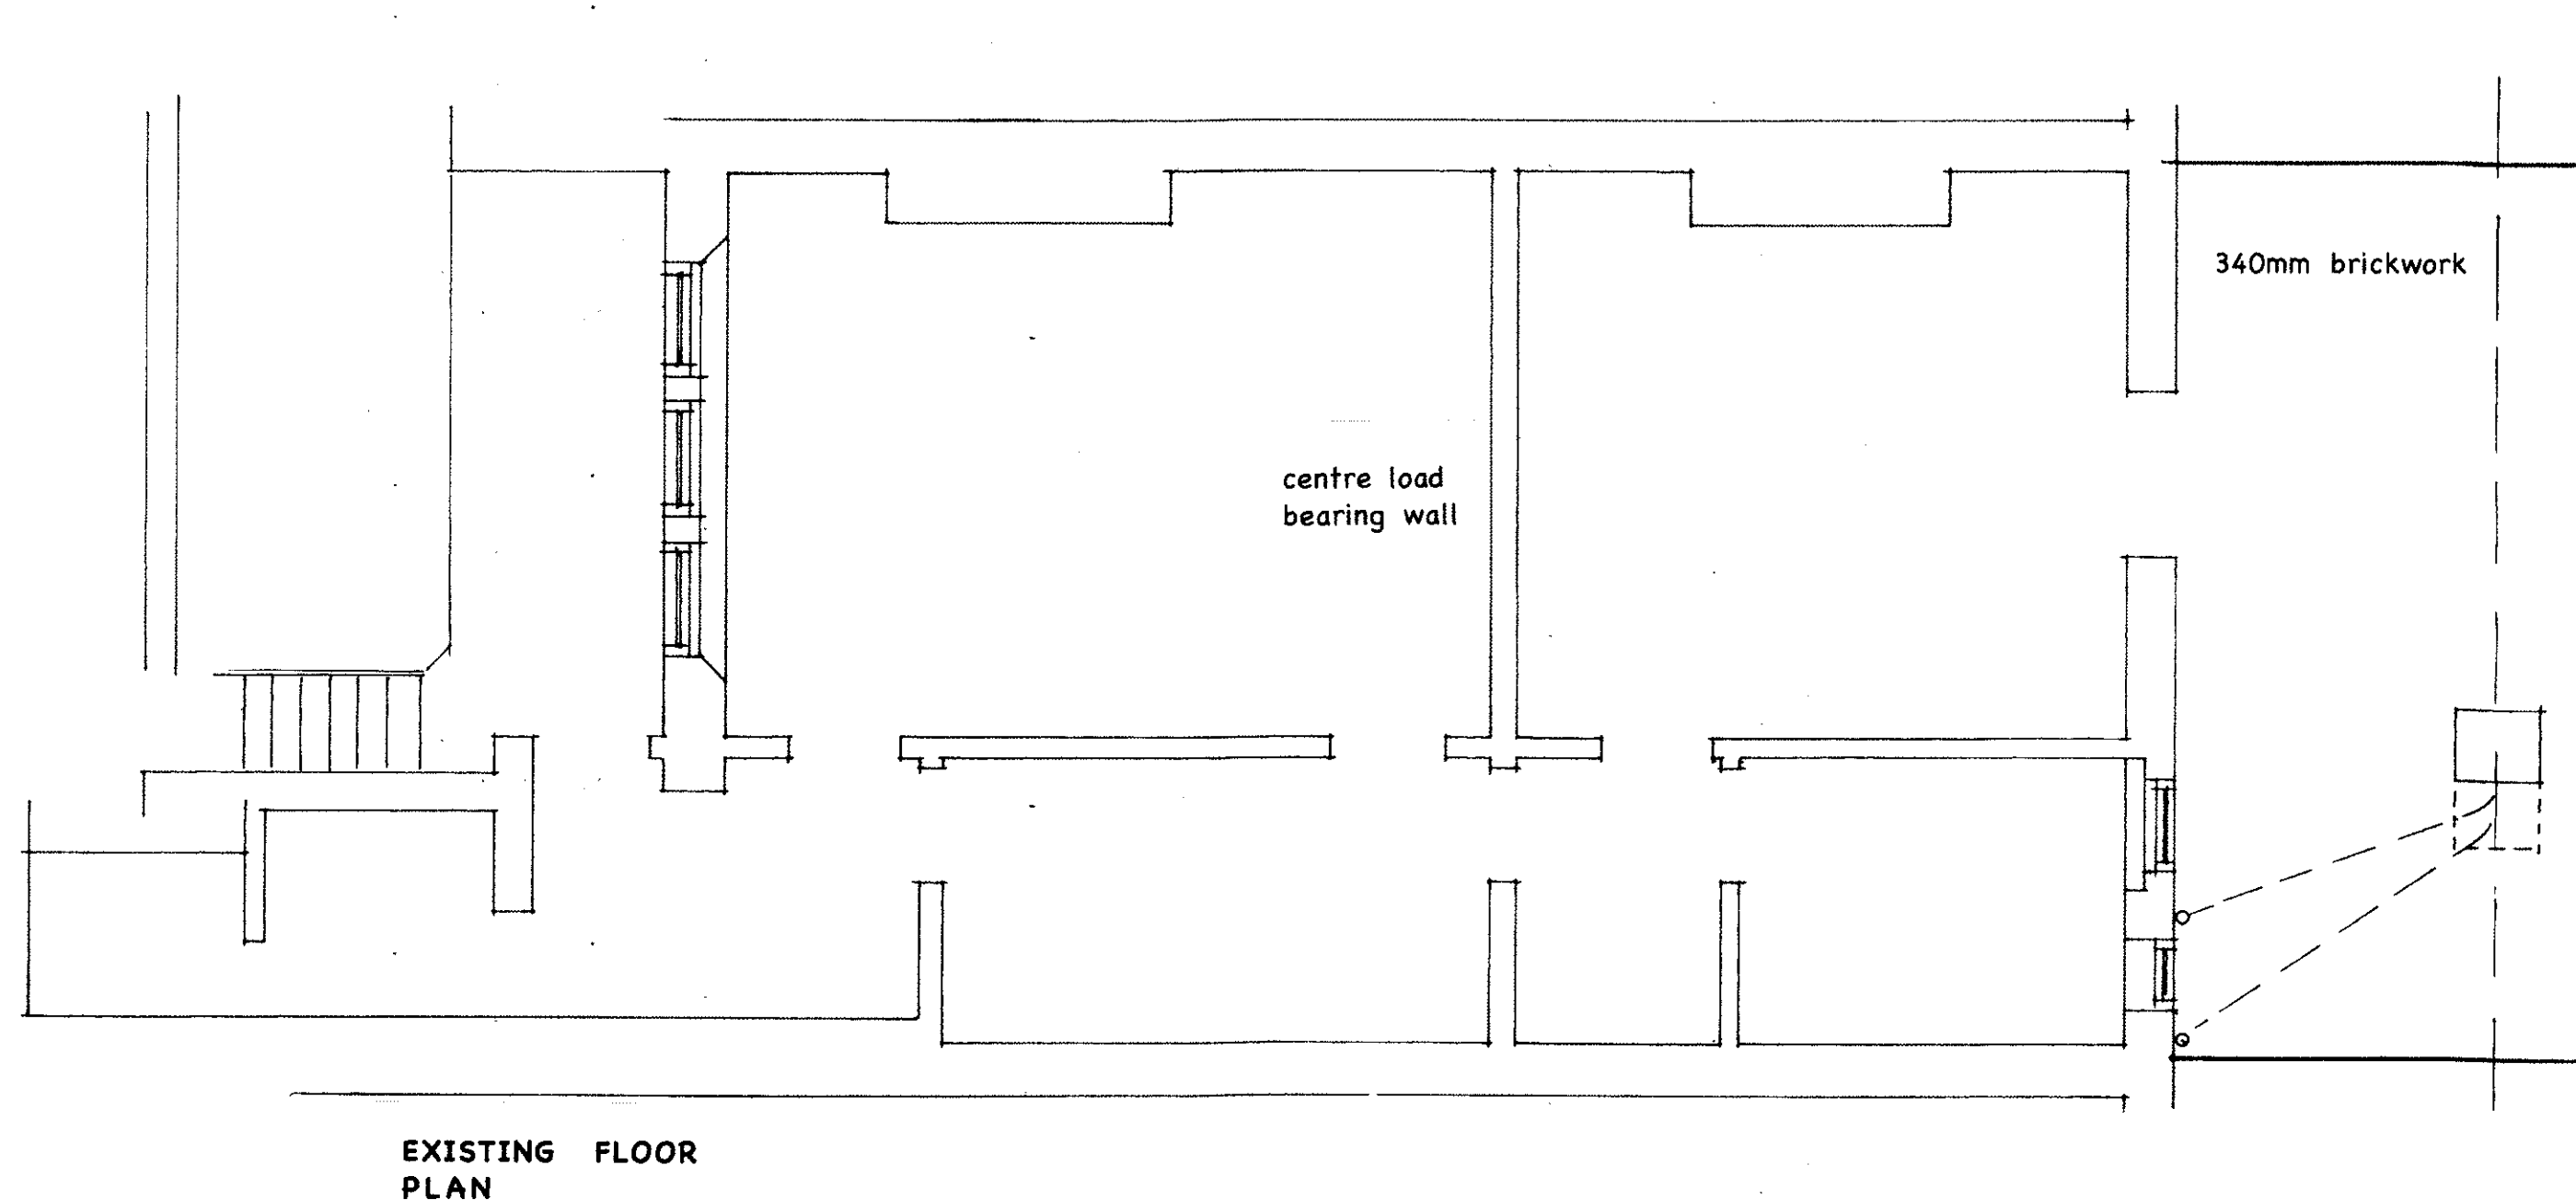


GARDEN FLAT 31 BIRCHINGTON ROAD LONDON NW6 4LL	
EXISTING AND PROPOSED FLOOR PLAN	
ANGUS MILNE building surveyor 10 RAY STREET MAIDENHEAD SL6 8PW 07840 269538	Scale 1:50 at A2 february 2012 drwg 13/LP/2