


South Elevation, within courtyard - Detail to show location of proposed satellite dishes to roof.

## PLANNING ISSUE

Check all dimensions on site. Do not scale off drawings without prior consultation. Any discrepancies to be reported to architects before execution of relevant works. This drawing has been produced for Parkgate Aspen for the development of Regency Lodge, Swiss Cottage, London, NW3 and for that application alone and is not intended for use by any other person or for any other purpose. Drawings remain copyright of Hayhurst and Co. and may not be reproduced without written consent or licence.

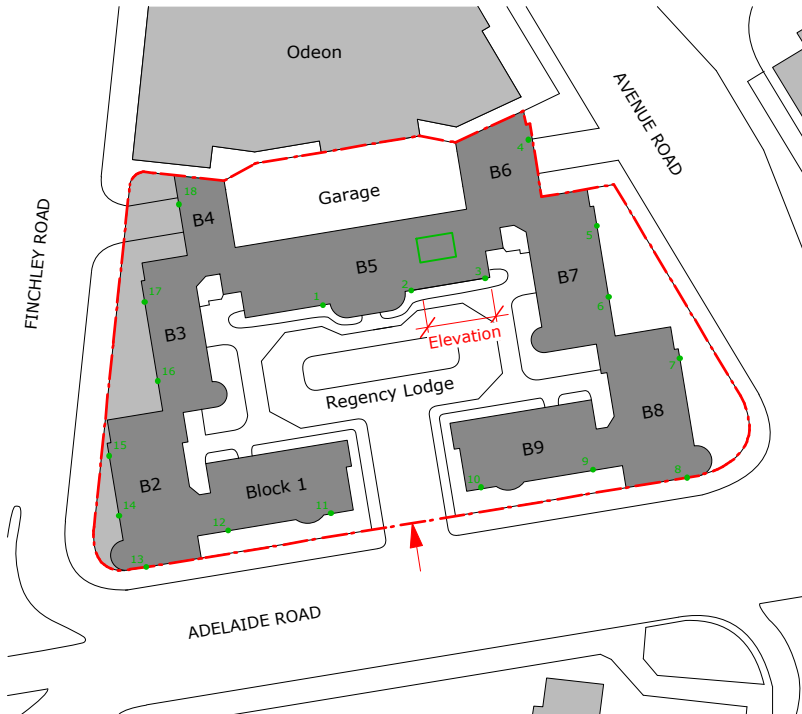

Location Plan, 1:1250

Note: Roof-level and heights not surveyed

Elevation - Existing chiney added to elevation drawing 28.01.13 R1

Issue/Revision Date Rev

Project:  
**Regency Lodge, London, NW3**  
MATV/IRS satellite TV system

Hayhurst and Co.

26 Fournier Street, London, E1 6QE  
T: (020) 7247 7028 F: (020) 7247 7029  
E. mail@hayhurstand.co.uk www.hayhurstand.co.uk

Subject: Elevation - Proposed Satellite Position

Scale: 1:100 Date: 07.12.2012

Original Size: A3

Drawing No.:  
**112b A007 R1**