
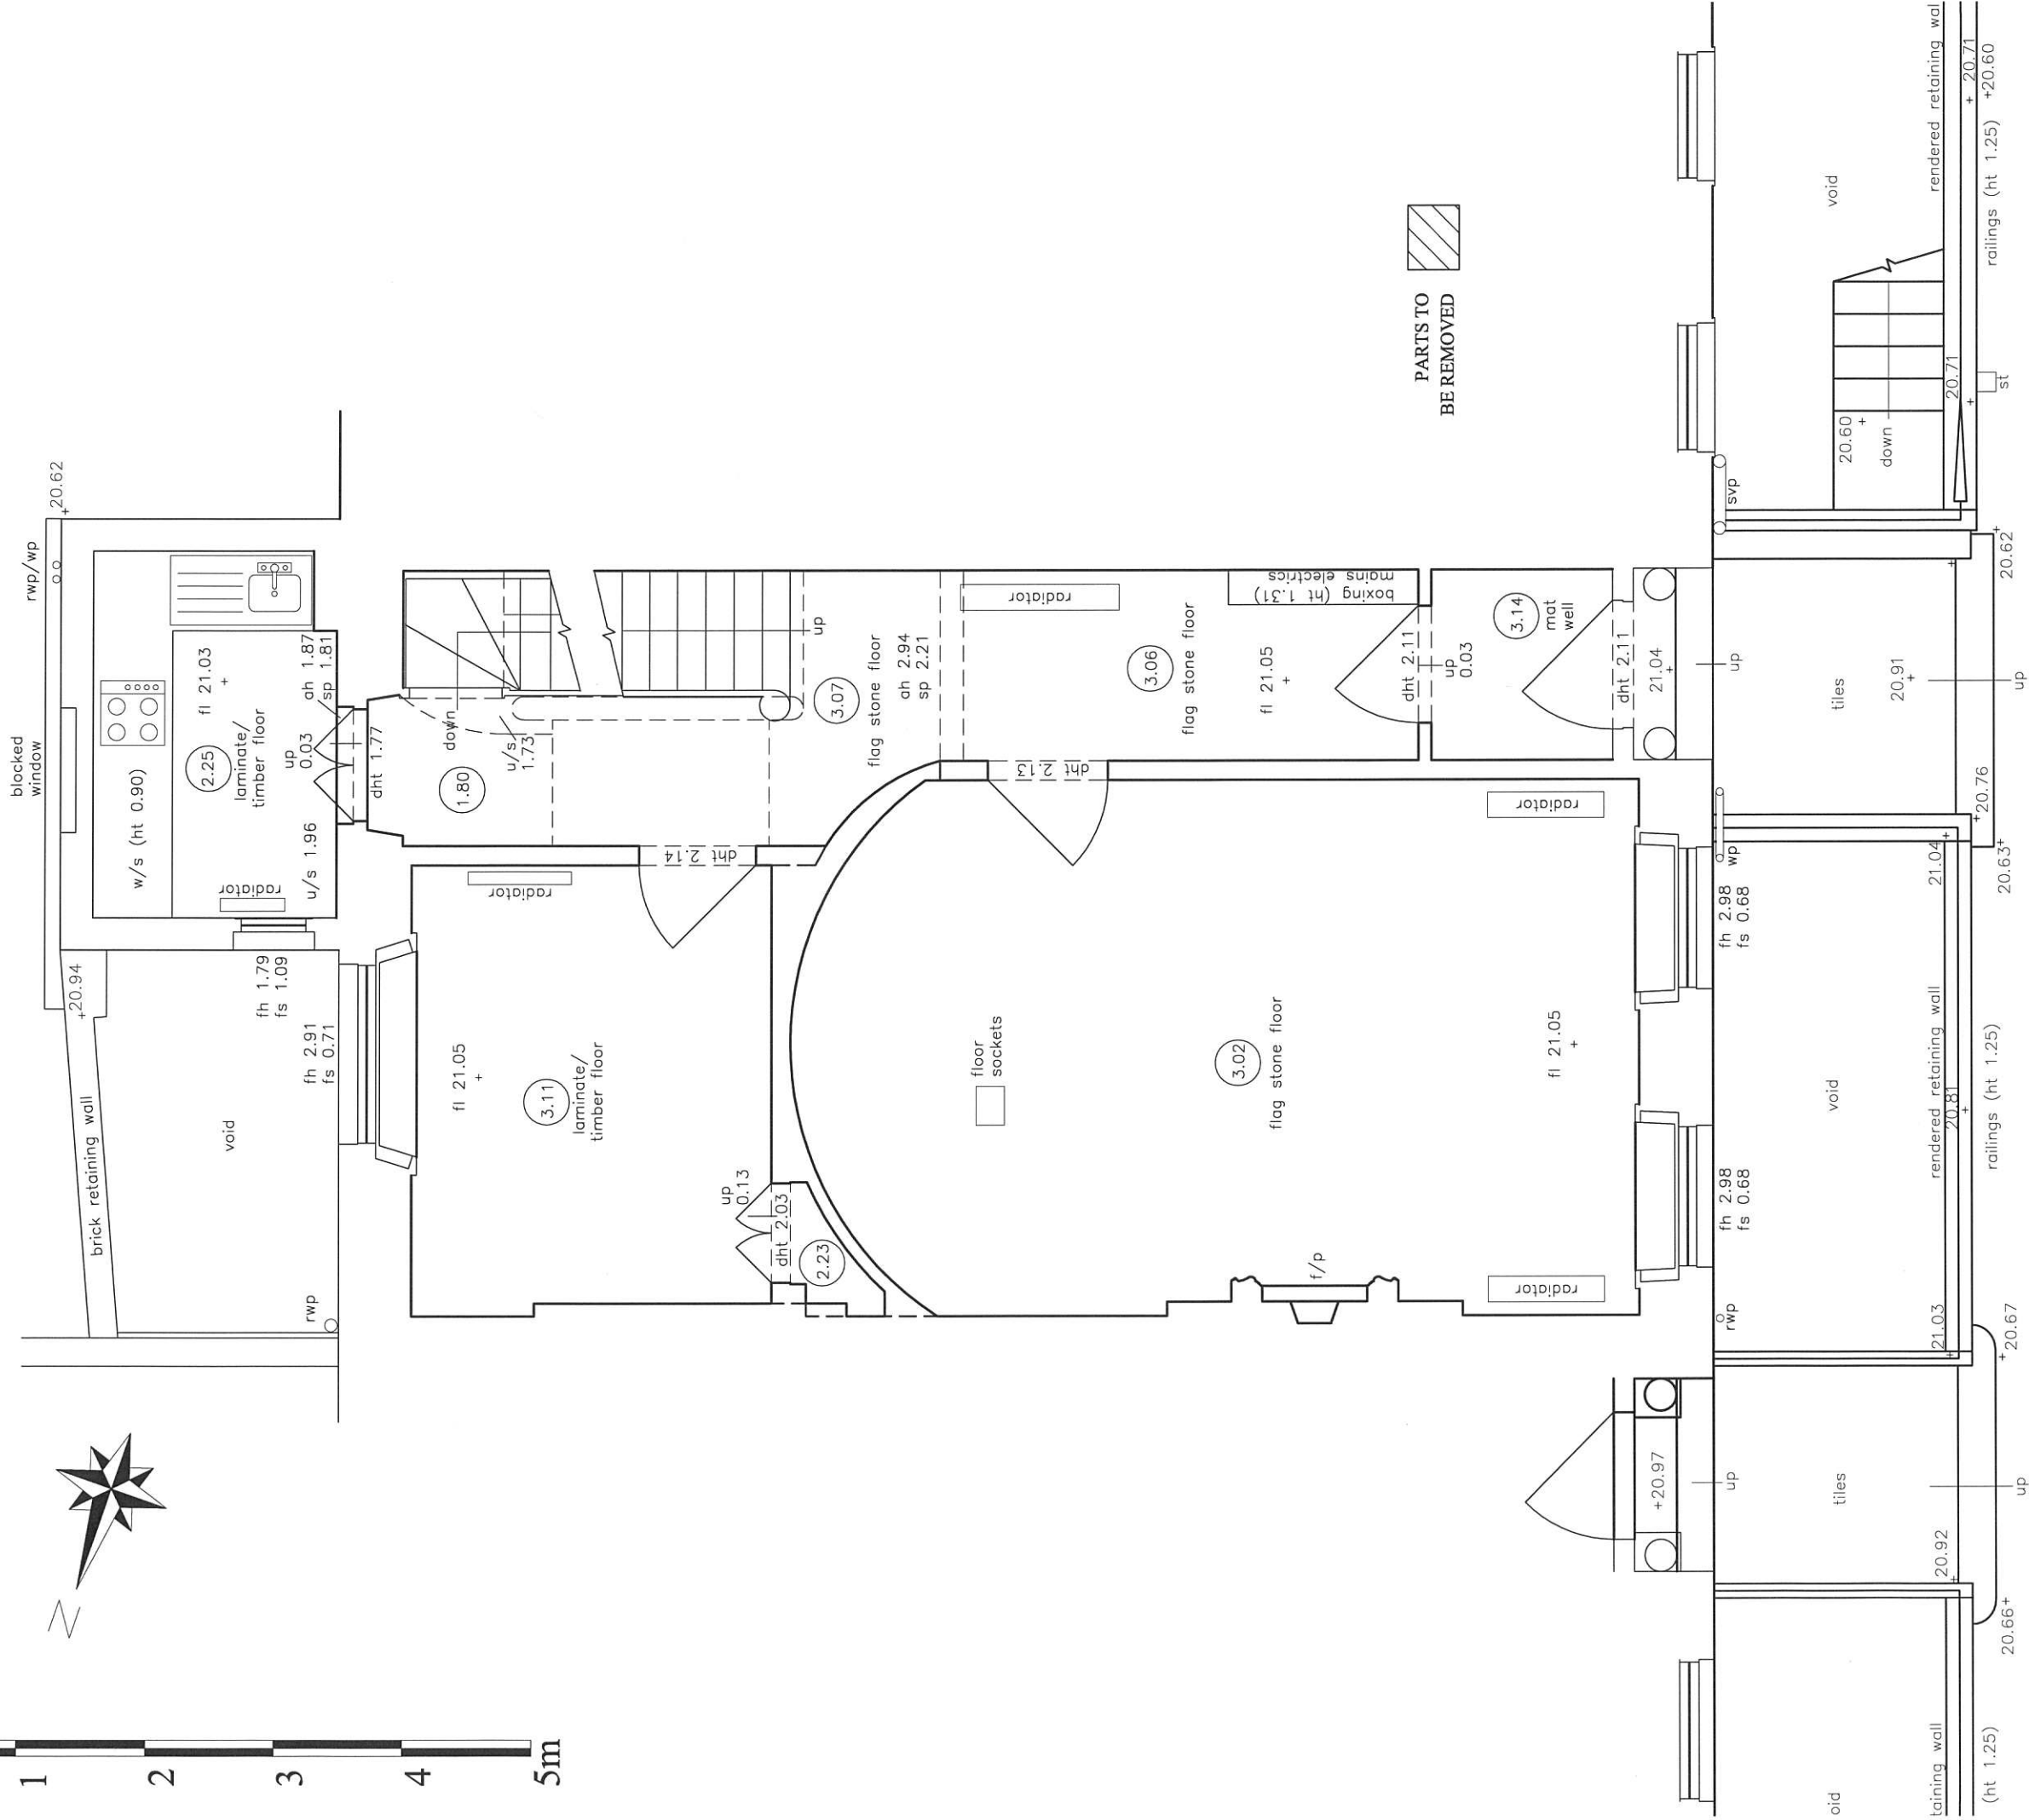


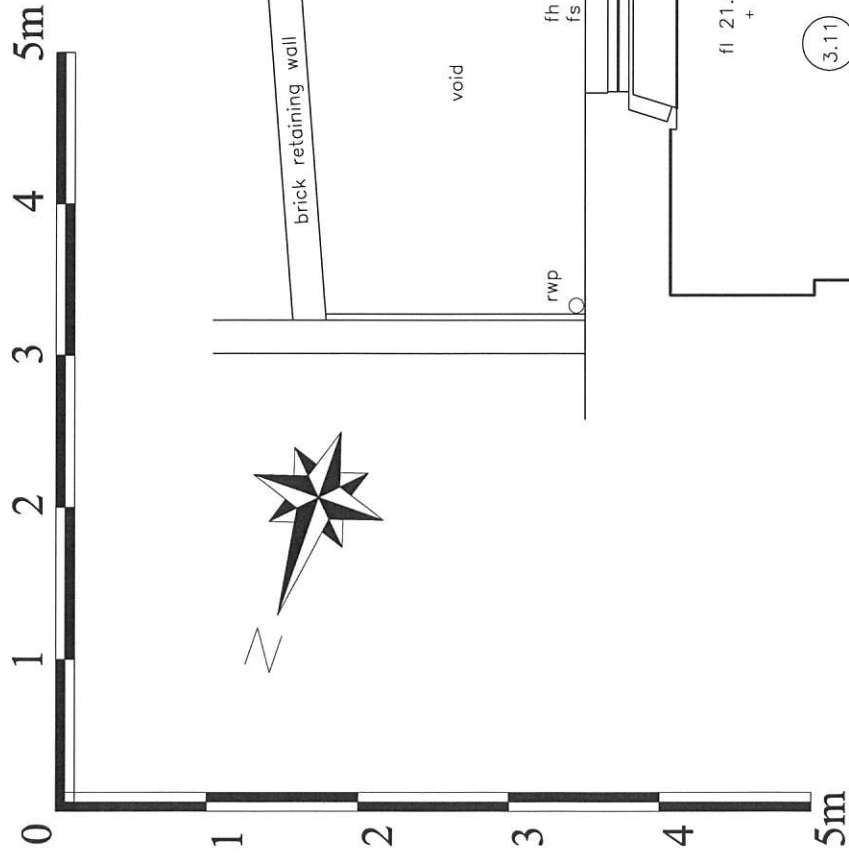

gas

cover


cover

cover

cover

SV

20.56 + 0.15ø

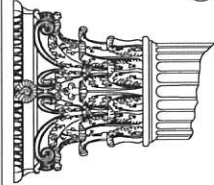

RUSSELL TAYLOR ARCHITECTS

mail@rtarchitects.co.uk
LONDON
CORNWALL

www.rtarchitects.co.uk
TEL: 020 7261 1984
TEL: 01503 273 092

© Russell Taylor Architects own the copyright to this drawing and design

60 Doughty St

Existing - Raised Ground Floor Plan

Scale

1:50

@ A3 Size

Date

Nov 2012

Drawn


DL


No.

6203/011


Rev.

A

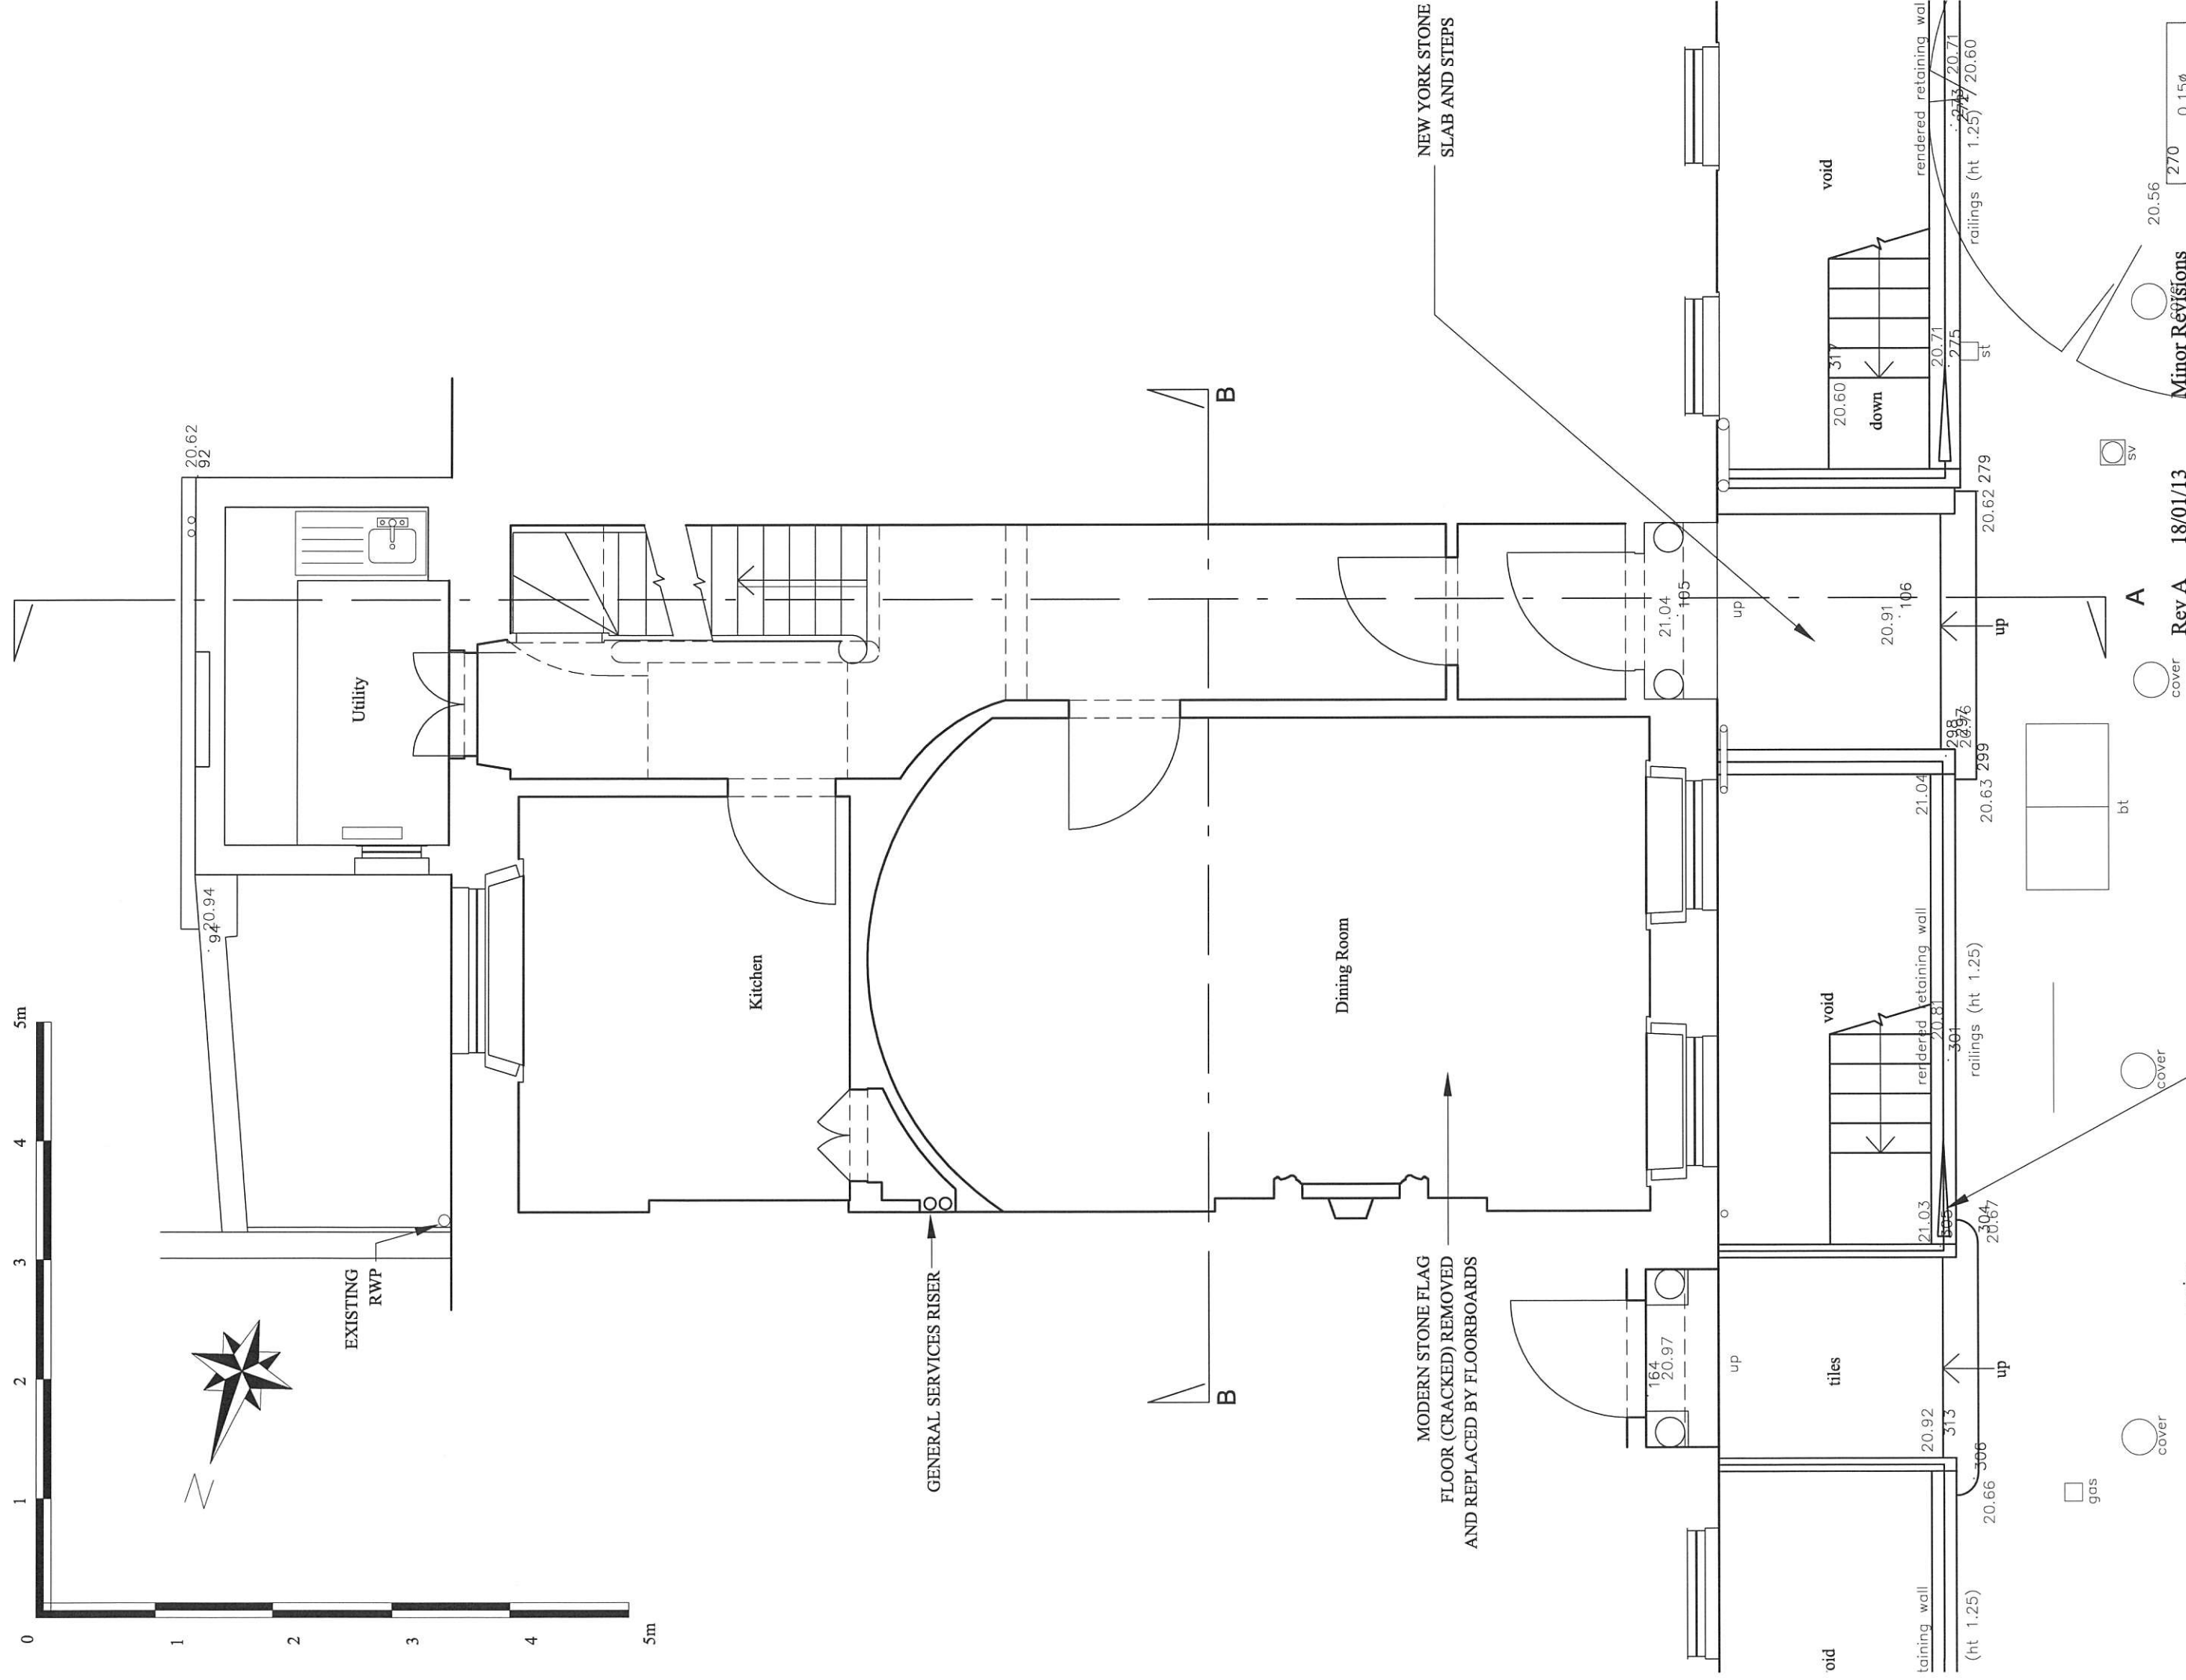

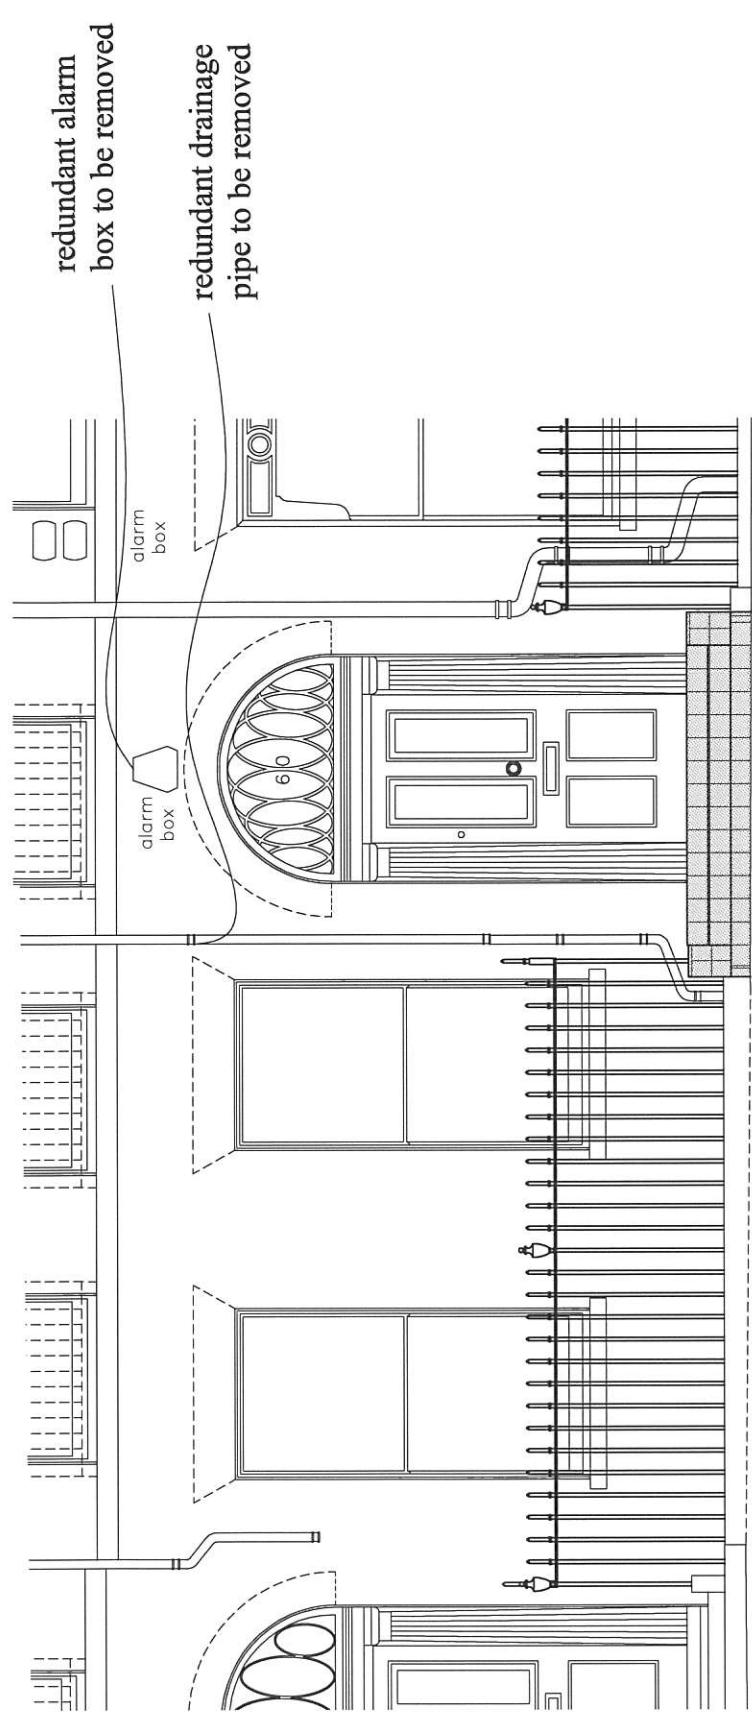




ELEVATION AT STREET LEVEL
ELEVATION AT BASEMENT LEVEL

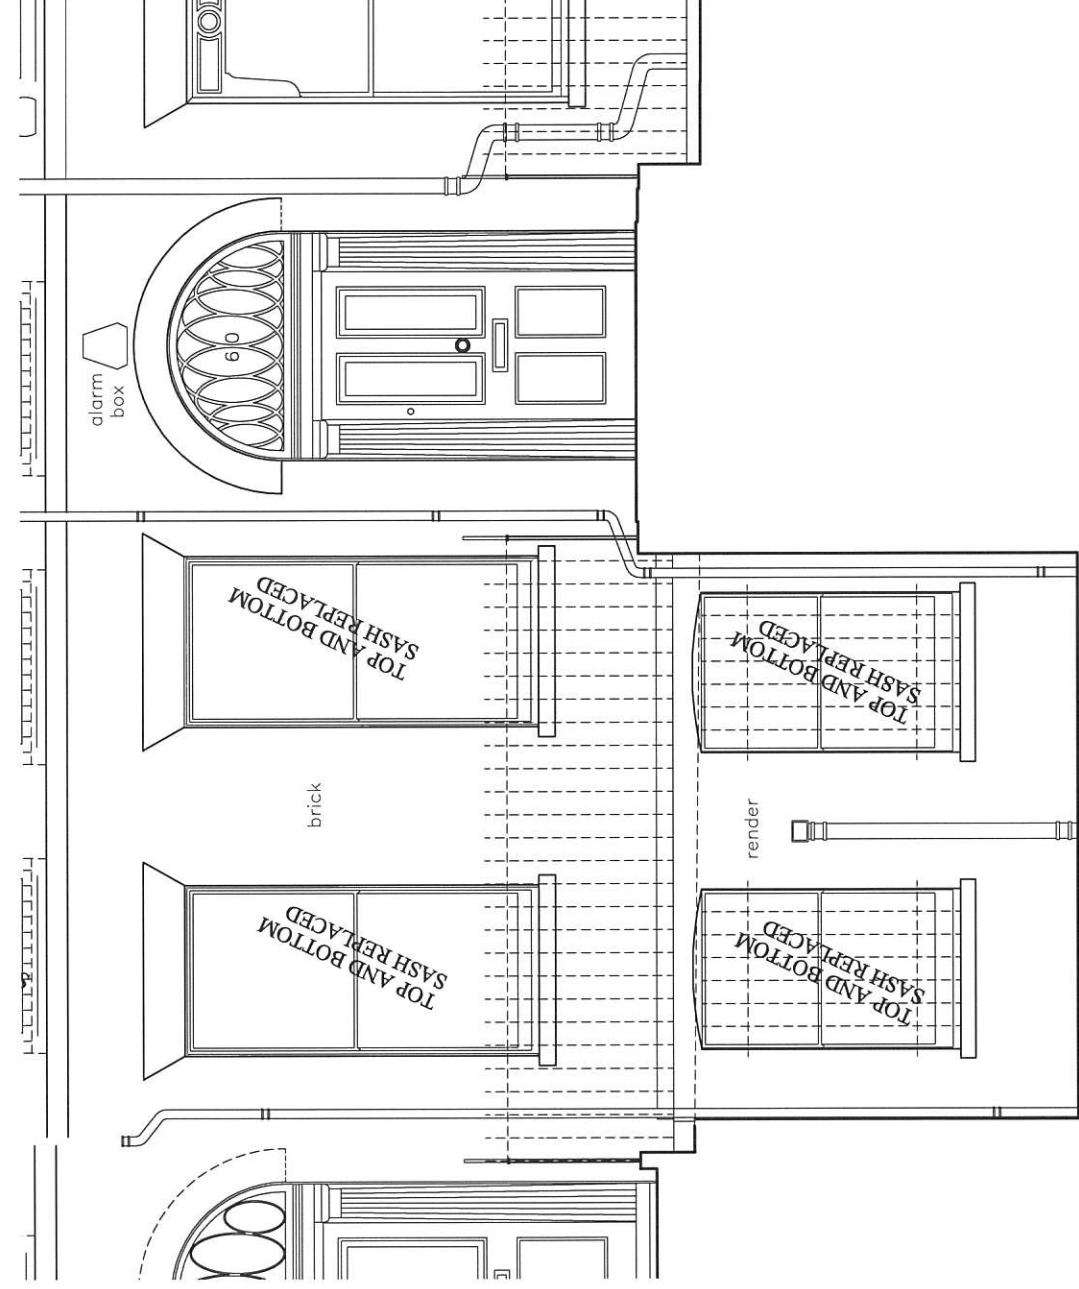

ELEV. A

PLAN

ELEV. B

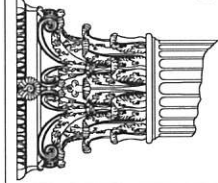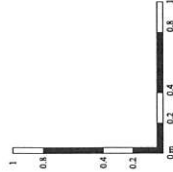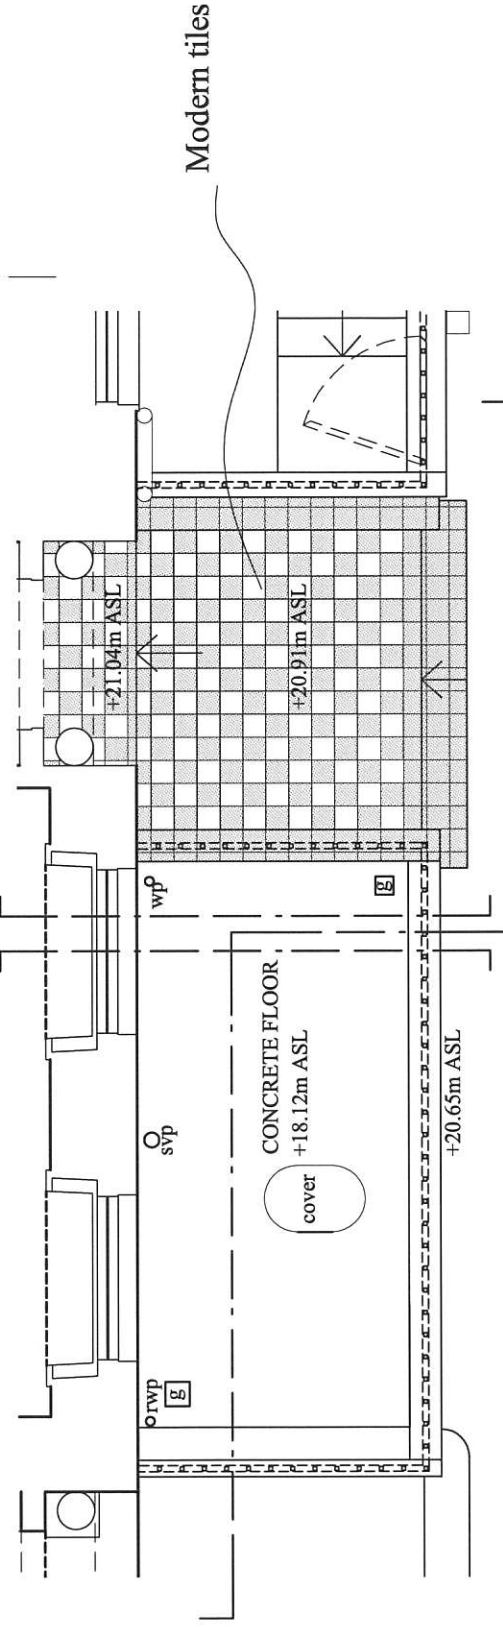

RUSSELL TAYLOR ARCHITECTS

mail@rtarchitects.co.uk
LONDON
CORNWALL

© Russell Taylor Architects own the copyright to this drawing and design

www.rtarchitects.co.uk
TEL: 020 7261 1984
TEL: 01503 273 092

60 Doughty St 6203/41

Existing - Front elevation details

Scale

1:50

@ A3 Size

Date

Mar 2013

Drawn

SM

No. 6203/41

Rev.

PROPOSED GLAZING BAR - 1:1
Second floor and basement

This architectural floor plan shows a building facade with a central staircase. The staircase is located on the right side of the plan, with a landing area. To the left of the staircase are two large, multi-paned windows. Above the staircase is a large, arched window with a decorative, lattice-like pattern. To the right of the staircase is a large, arched window with a decorative, lattice-like pattern. The plan also shows various doors, including a large double door at the top and a smaller door at the bottom. The drawing is a technical line drawing with dashed lines indicating hidden or optional features.



New
Portl

Architectural elevation drawing of a building facade. The drawing shows a central entrance with a semi-circular pediment and a door with a decorative transom. To the left of the entrance are two large, multi-paned windows. To the right is a staircase with a metal railing. The drawing is labeled "brick" and "render".

render

PLAN

ELEV. B

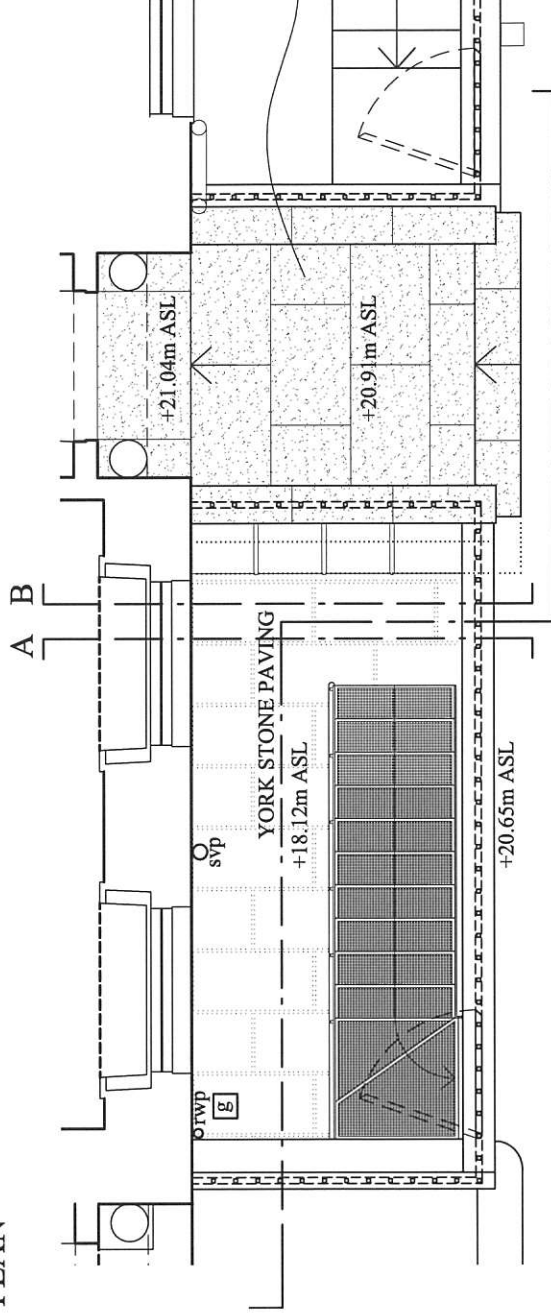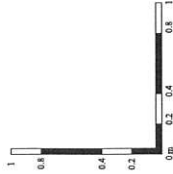

Portland stone
paving slabs

mail@rtarchitects.co.uk
LONDON
CORNWALL





© Russell Taylor Architects own the copyright to this drawing and design

Proposed - front elevation details

Drawn
SM

No.	Rev.
-----	------

Rev.

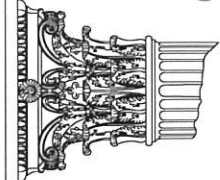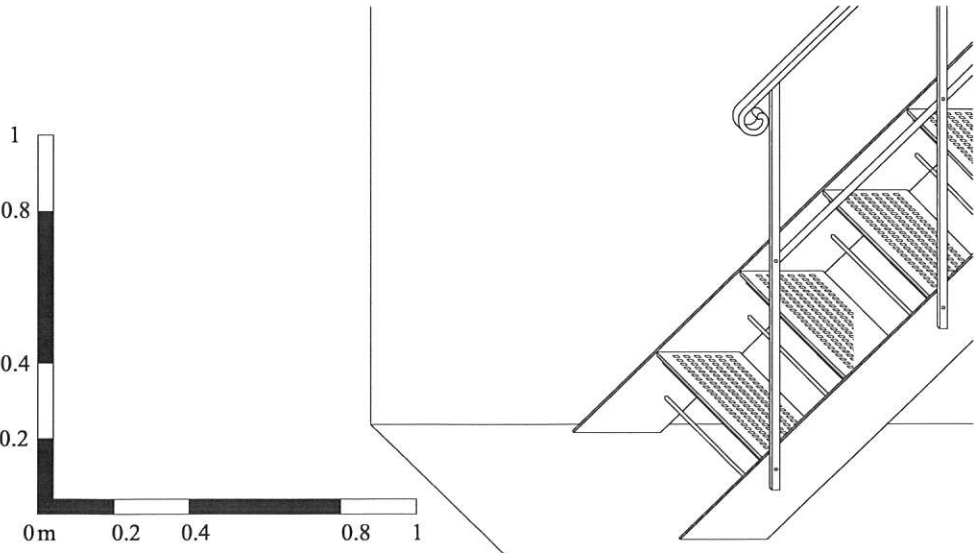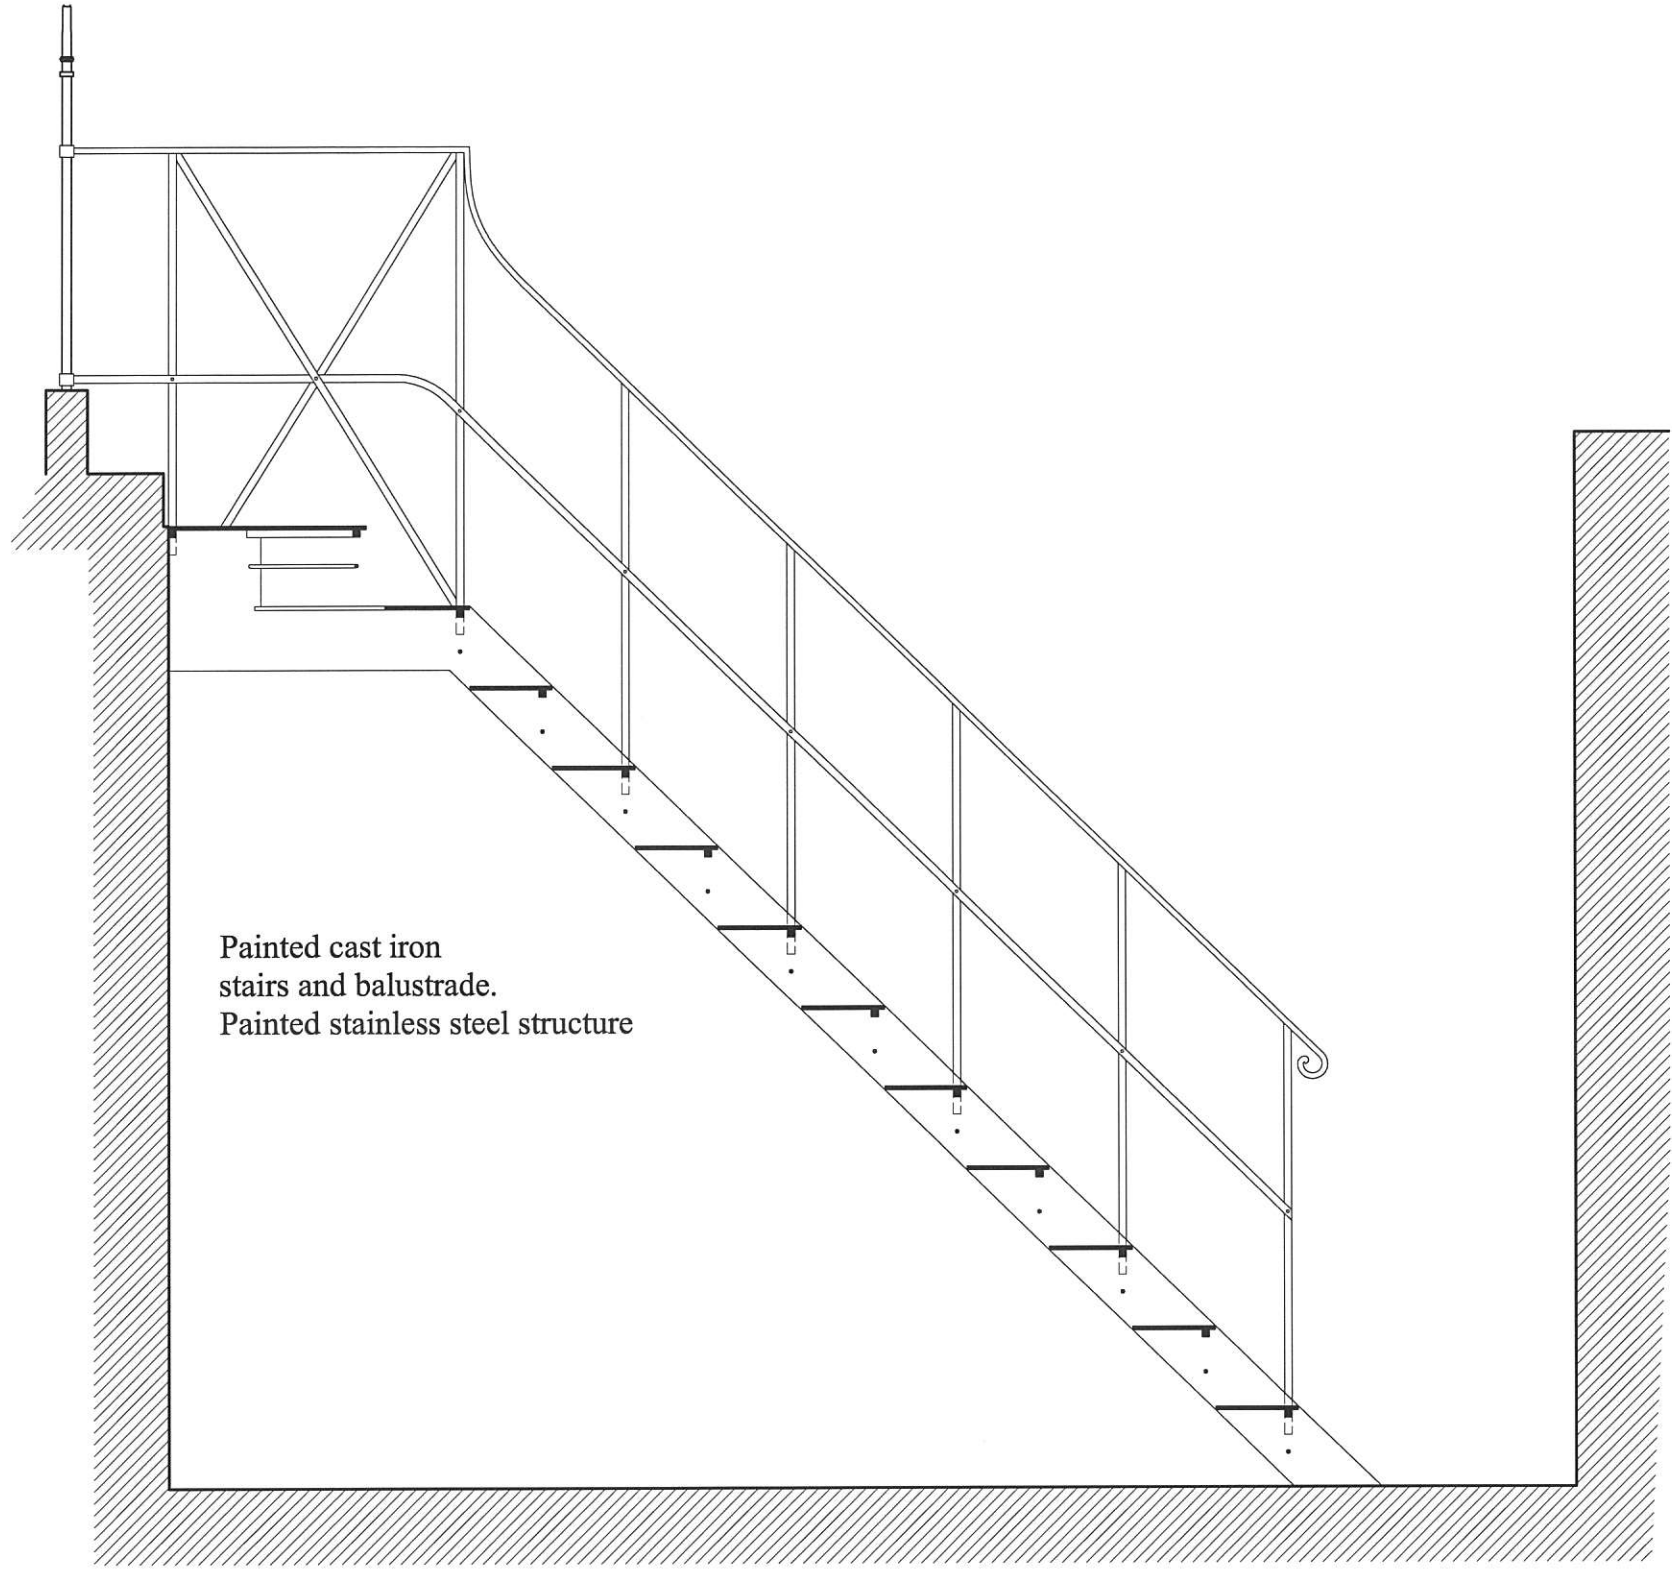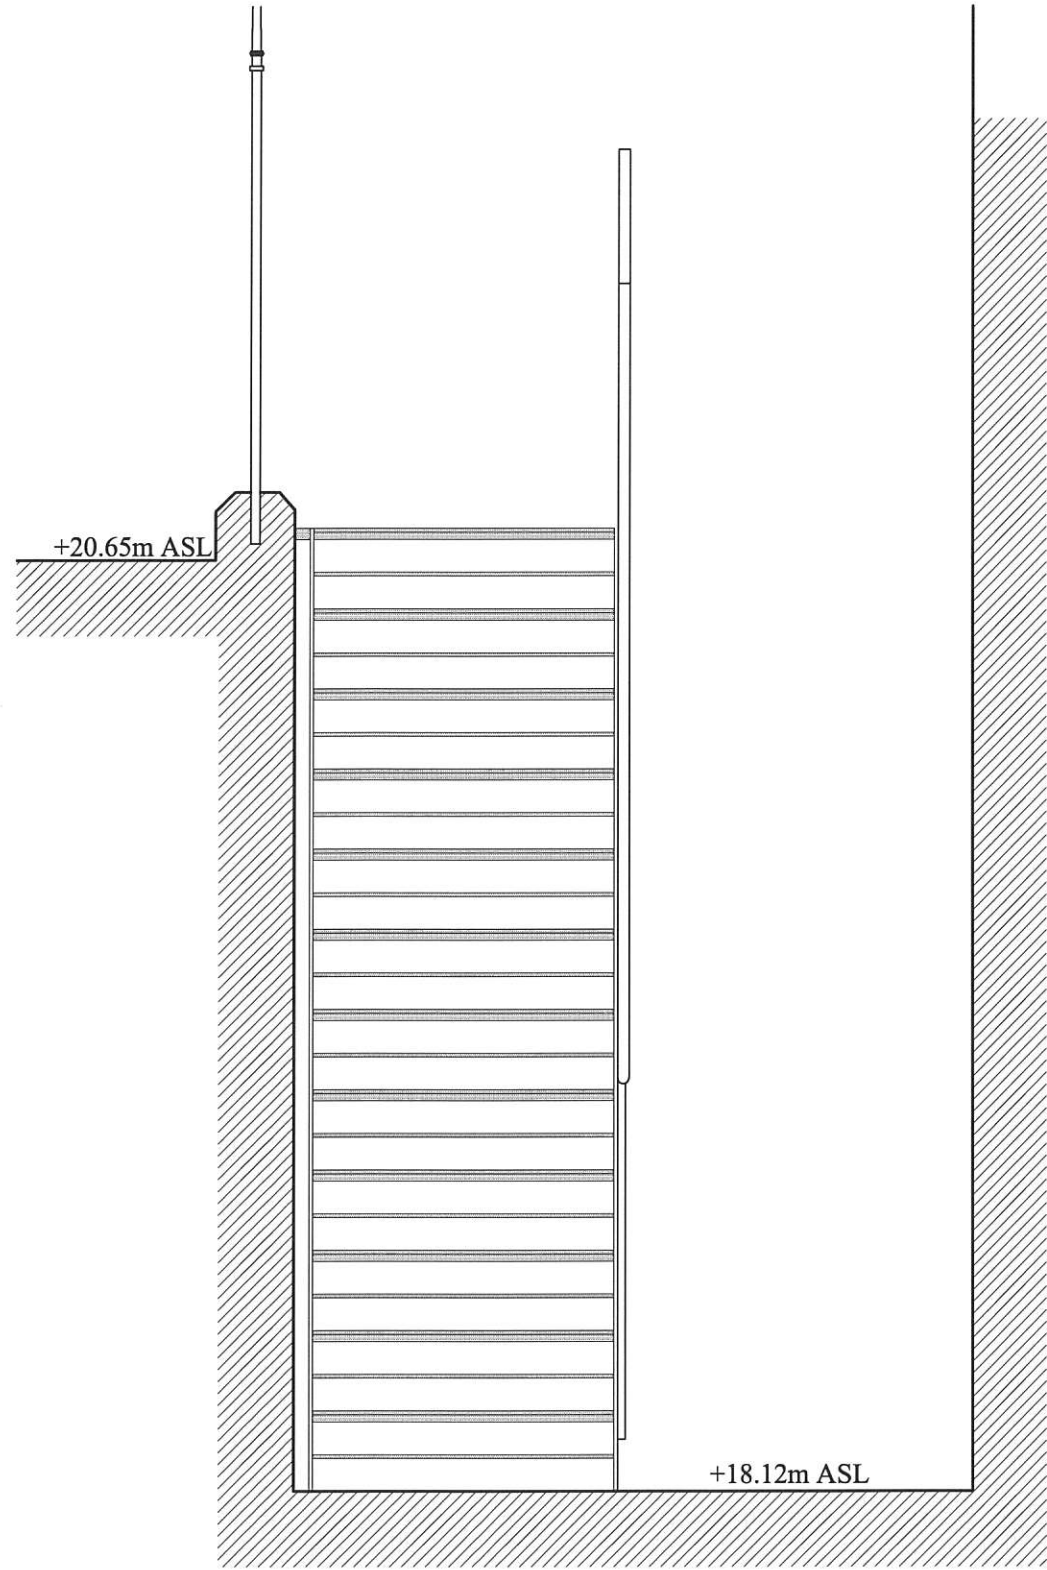

RUSSELL TAYLOR ARCHITECTS

mail@rtarchitects.co.uk
LONDON
CORNWALL

© Russell Taylor Architects own the copyright to this drawing and design

www.rtarchitects.co.uk
TEL: 020 7261 1984
TEL: 01503 273 092

No. 6203/43
Proposed - details of basement access stairs
Scale 1:20
Date Mar 2013
Drawn SM
Rev.