


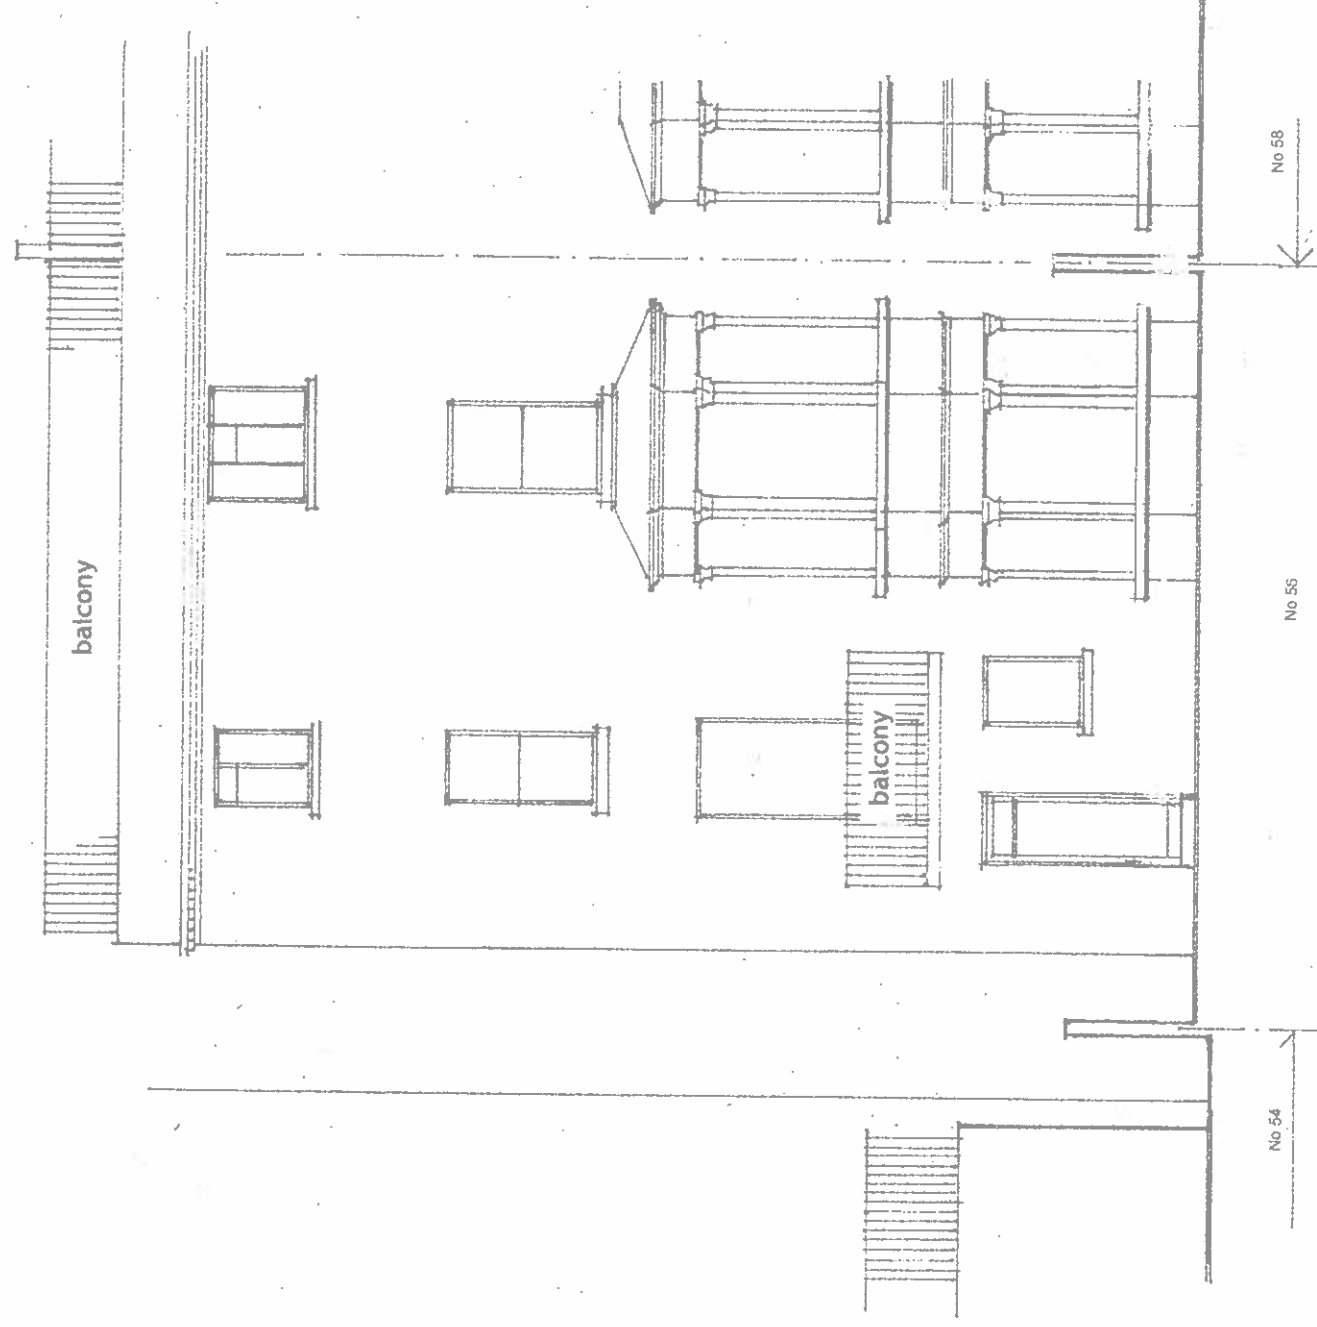

EXISTING

EAST ELEVATION

Scale: 1:100at A4



GARDEN FLAT
56 PARLIAMENT HILL, LONDON, NW3

DRG. No. P/2