


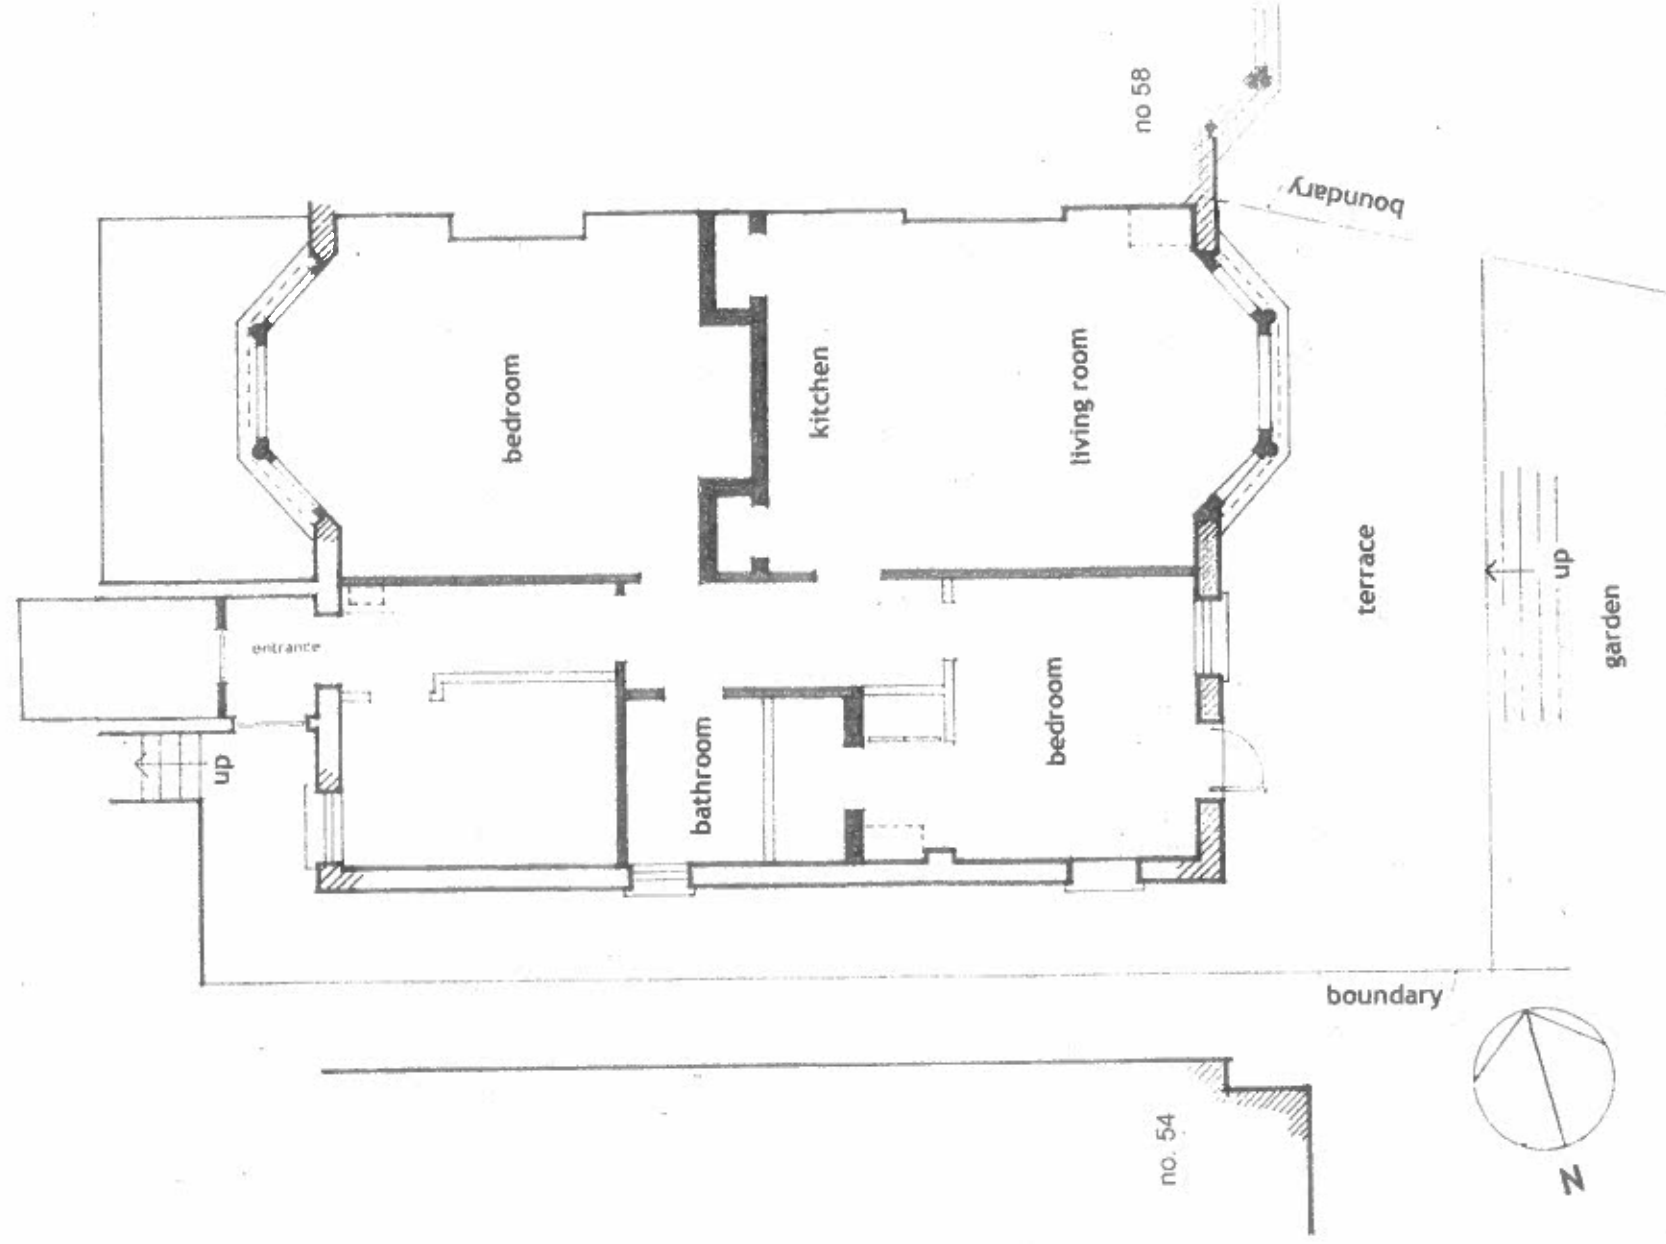

EXISTING
GROUND FLOOR PLAN Scale: 1:100

GARDEN FLAT
56 PARLIAMENT HILL, LONDON, NW3

DRG No. P/1