


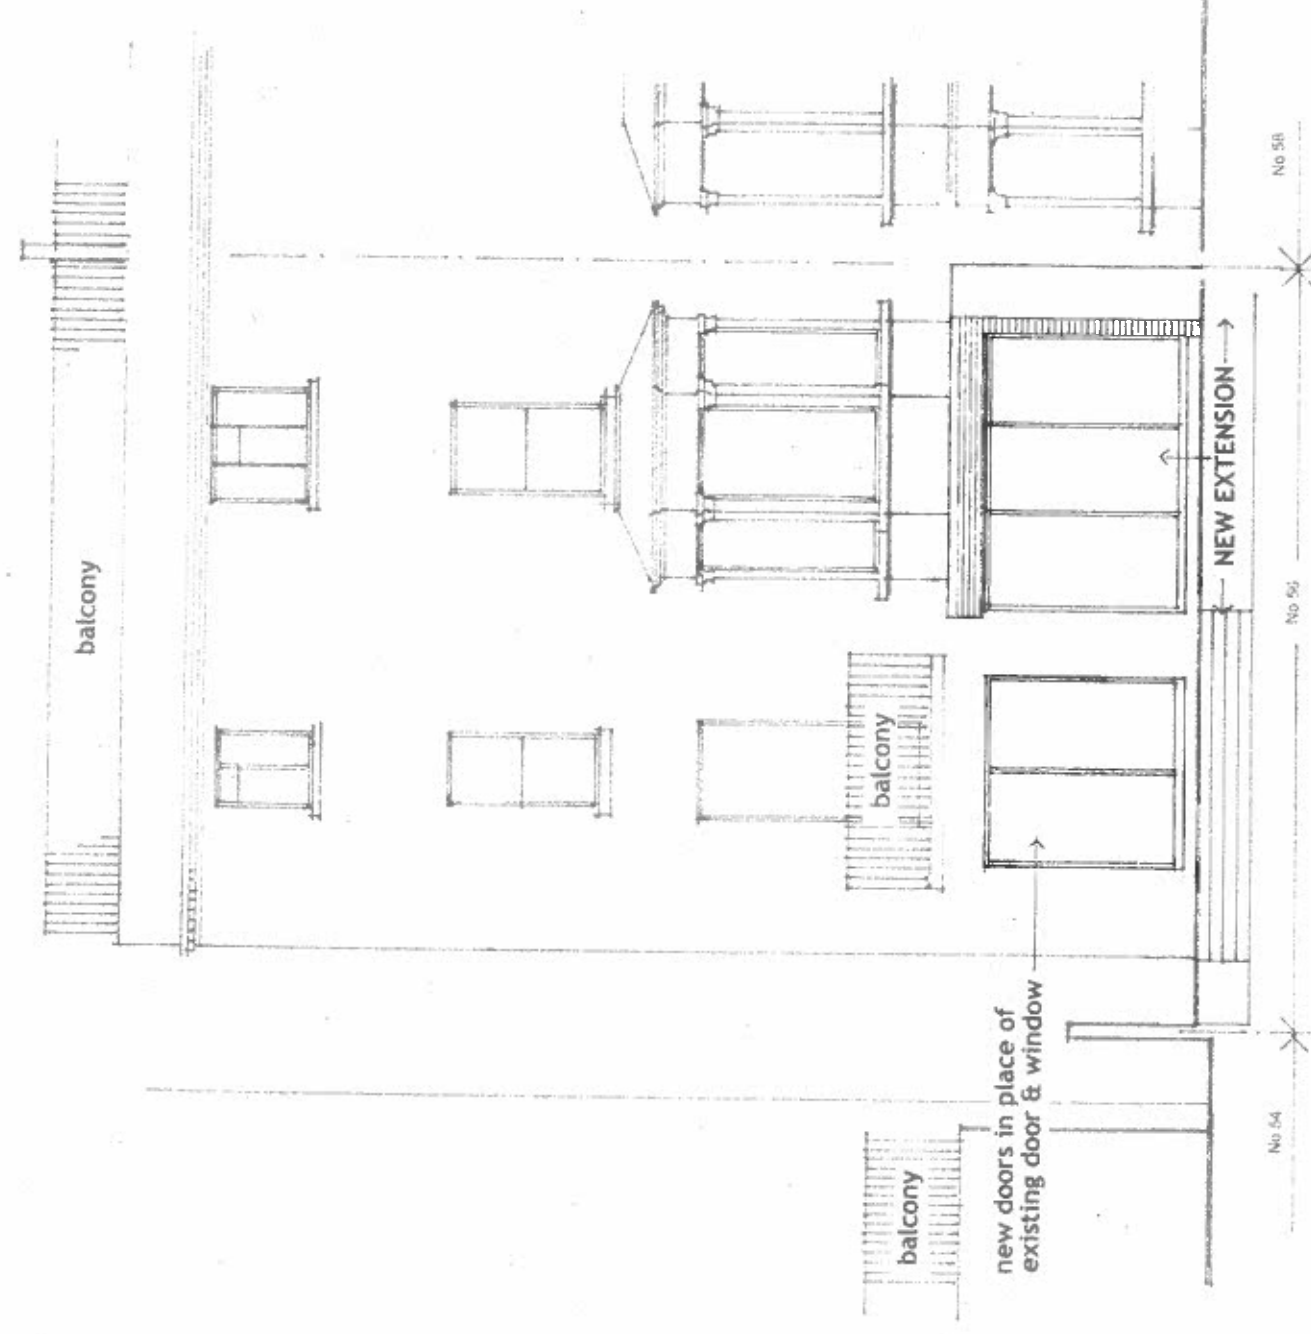

PROPOSED

EAST ELEVATION

Scale: 1:100 at A4

1 m

GARDEN FLAT
56 PARLIAMENT HILL, LONDON, NW3

DRG. No. P/4