

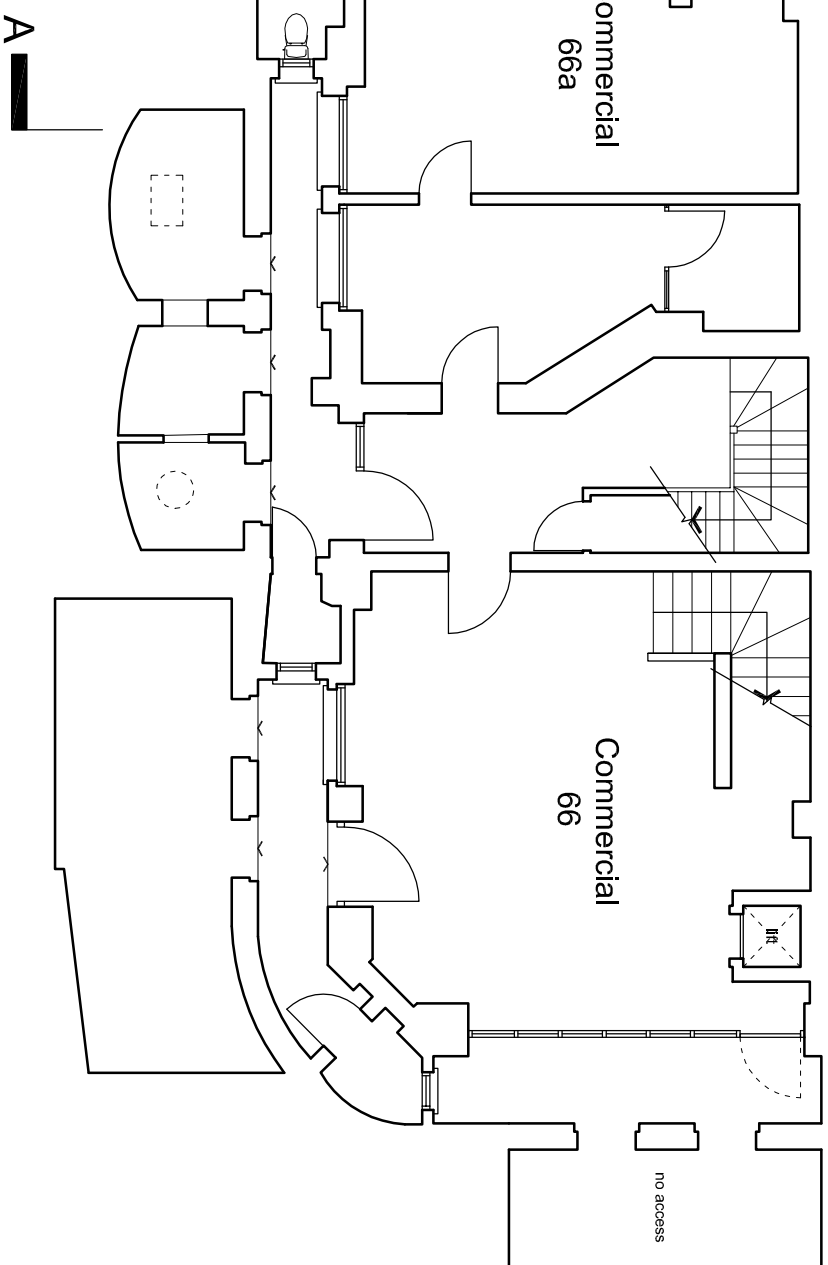
 


EXISTING



PROPOSED

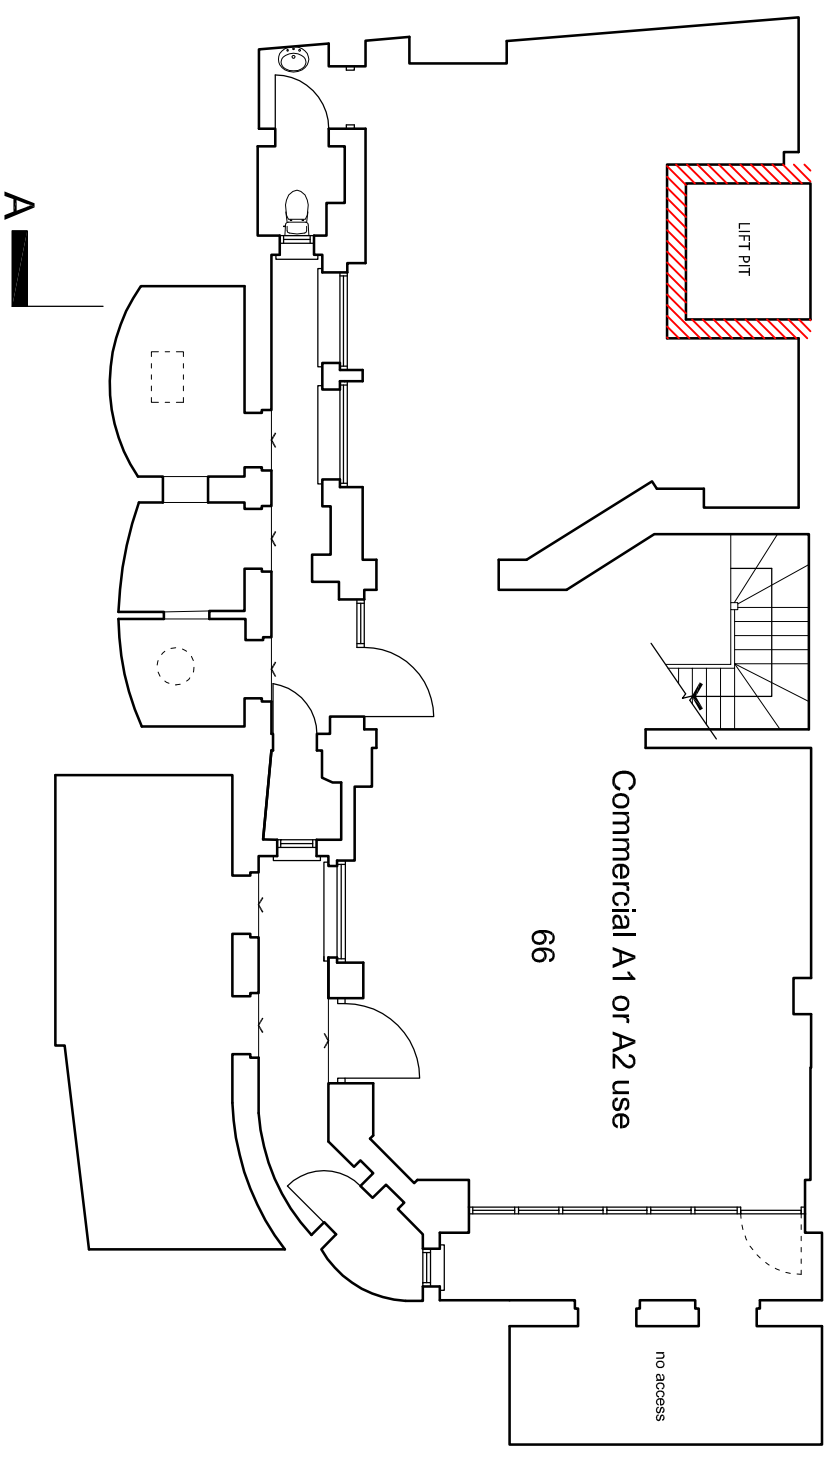

Lower Ground Floor

 


Lower Ground Floor

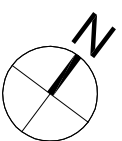 

B Lift Amendments
REV. A Amendments
1/2/2013

METROPOLITAN DEVELOPMENT CONSULTANCY

 

MDC
66 Bickenhall Mansions
Bickenhall Street
London W1U 6BX
t +44(0)207 486 6675
e info@mcd.london.com
w www.mcd.london.com

project

4-14 CLEVELAND STREET
PORTFOLIO
86A - 86 GOODGE STREET
LONDON W1T 4NG

drawing

EXISTING & PROPOSED
LOWER GROUND FLOOR PLANS

drawn KS checked JE date 26.02.2013
scale 1:100 paper size A3

PLANNING

7753 / 31 B