



second floor

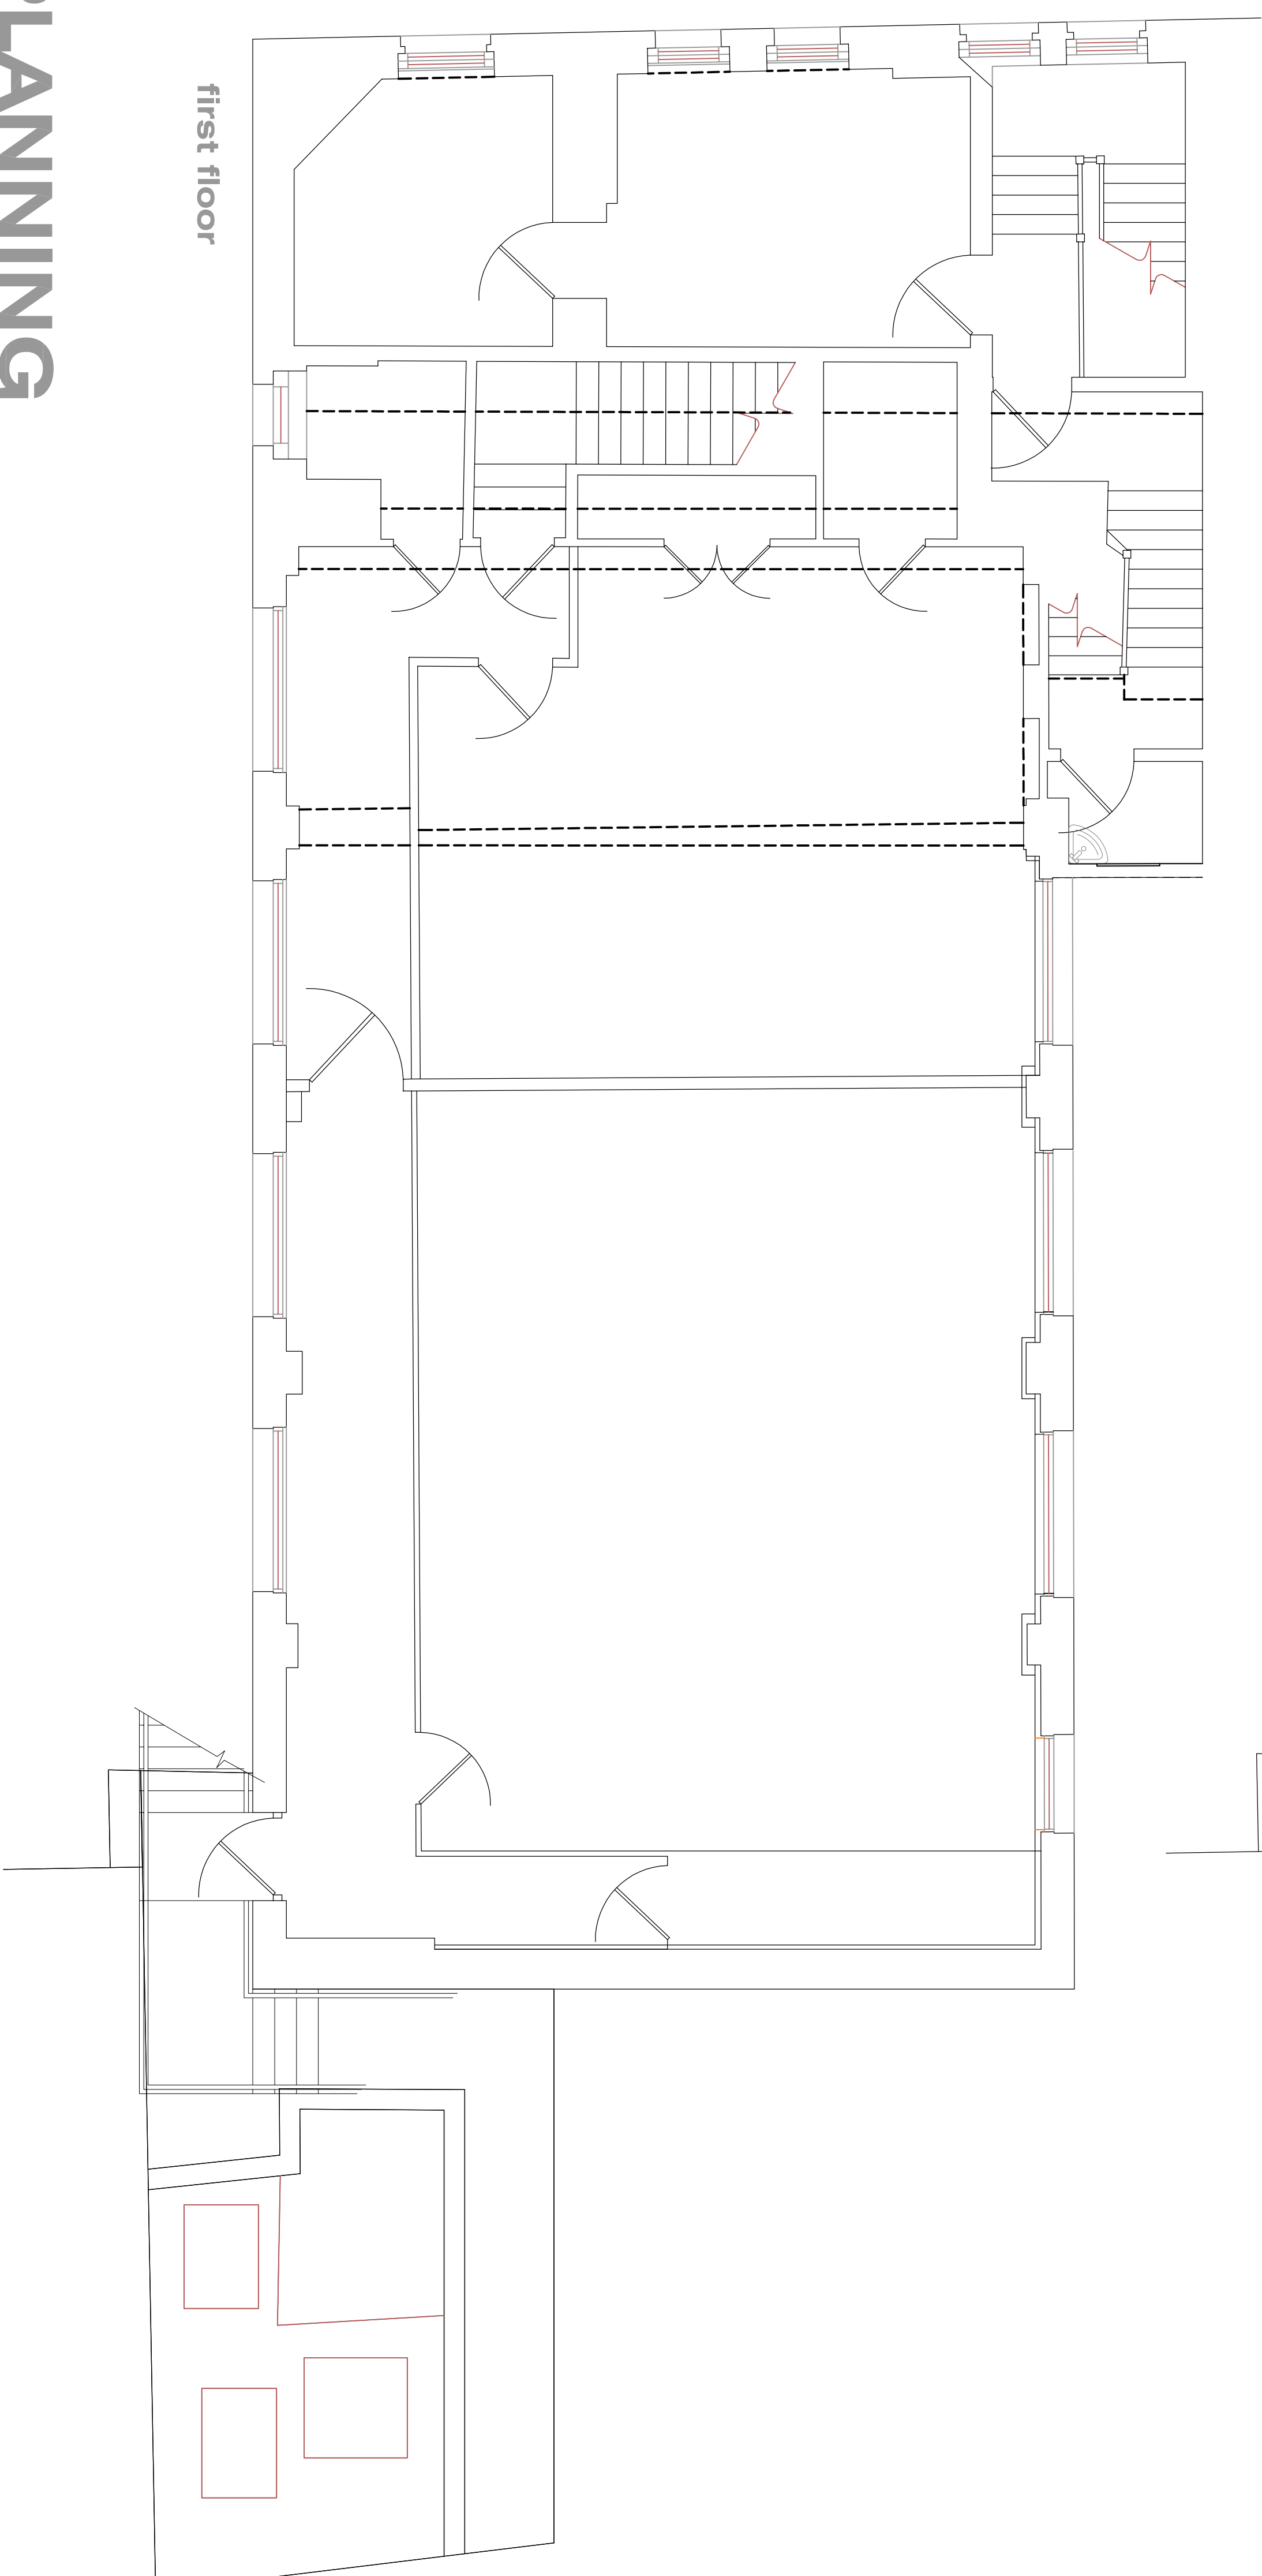

first floor

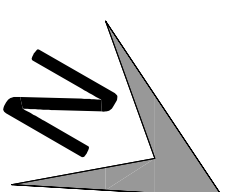

Rev: A - Clouded areas updated.

B - Existing First Floor Plan Amended

C - Second Floor Survey Added.

D - First Floor Survey Amended.

JOB: Old Gloucester Street, London

STANFORTH

**EXISTING FIRST AND
SECOND FLOOR PLANS**

architects ltd

The Warehouse

1A Stanforth Street

Leicester, LE1 6NL

t 0116 2853775

f 0116 2853778

e mail@stanfortharchitects.co.uk

w www.stanfortharchitects.co.uk

SCALE: 1:50 @ A1 or 1:100 @ A3

DATE: 25/11/2011

1158 P06D

FOR PLANNING

The drawing and the building works depicted are the copyright of Stanforth Architects Ltd. No liability will be accepted for any errors or omissions.