






EXISTING

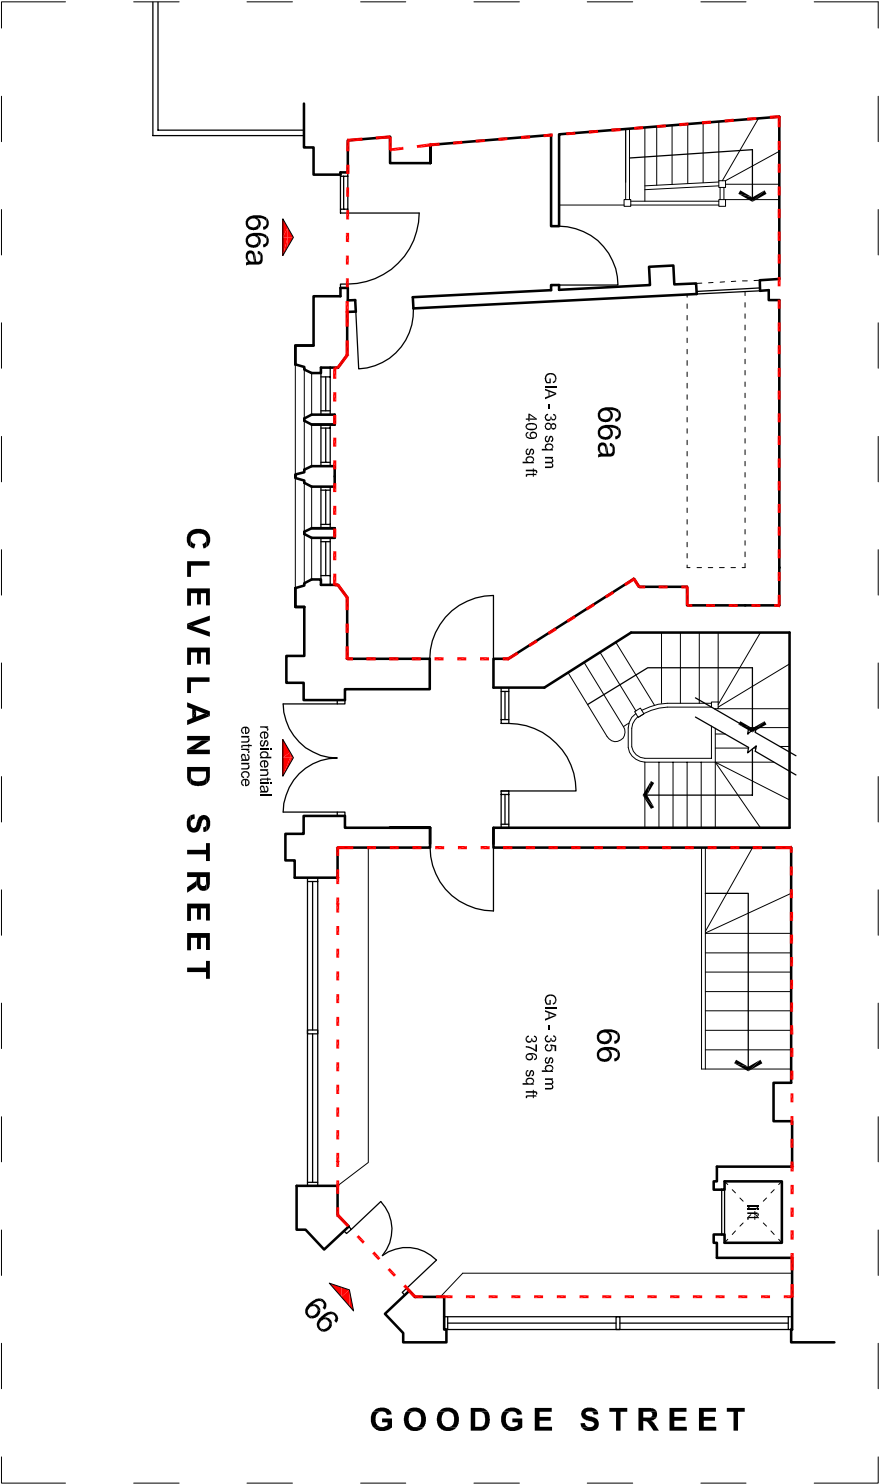

GROUND FLOOR PLAN
(VACANT - FORMER STAFF LIBRARY - SUI GENERIS USE)

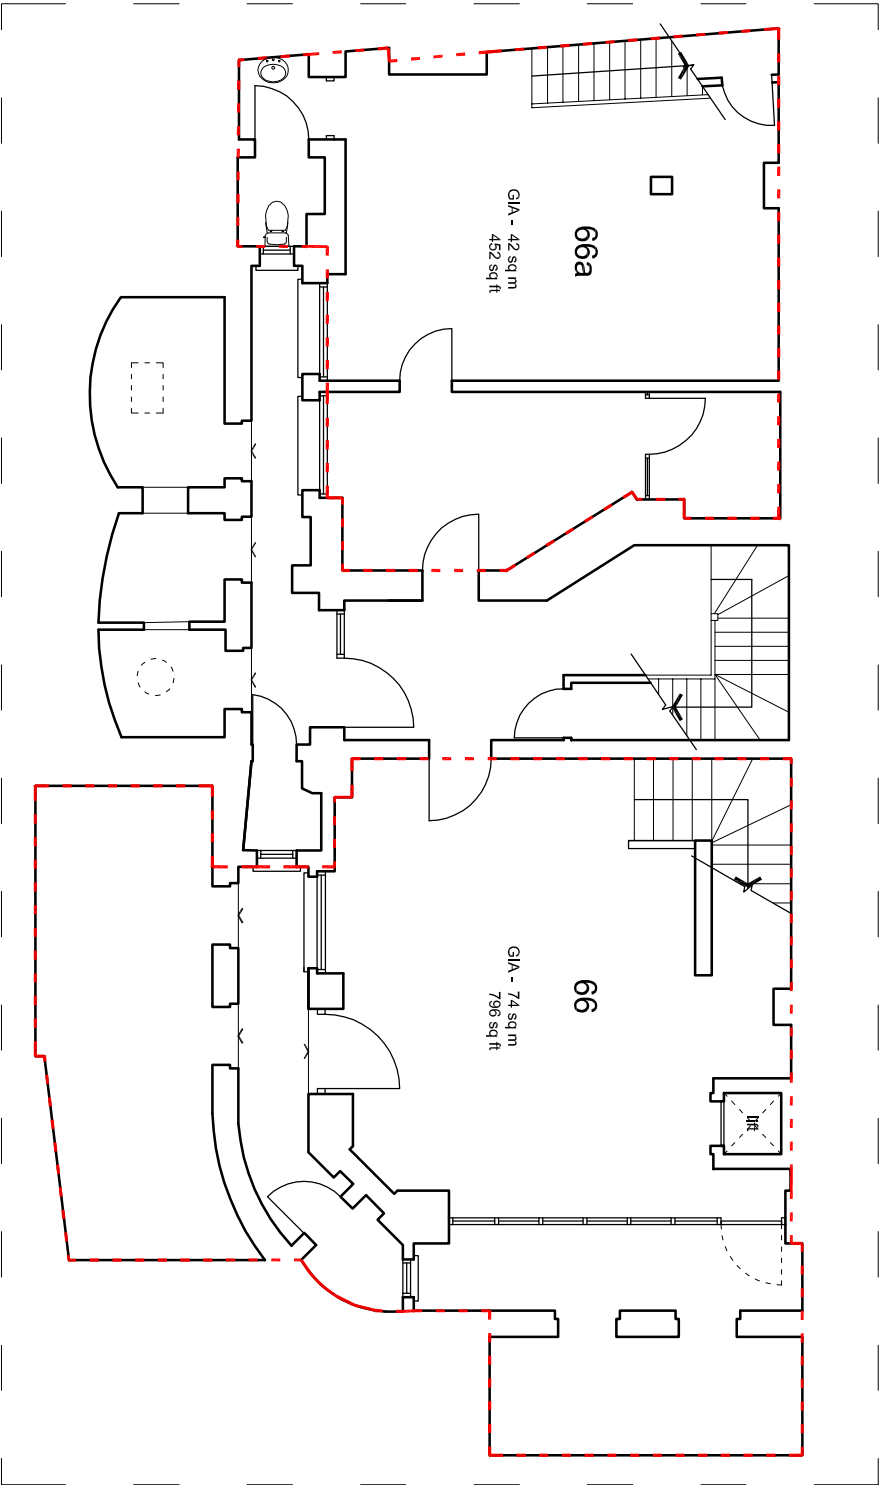

LOWER GROUND FLOOR PLAN
(VACANT - FORMER STAFF LIBRARY - SUI GENERIS USE)

   

MDC
66 Bickenhall Mansions
Bickenhall Street
London W1U 6BX
t +44(0)207 486 6675
e info@mdclondon.com
w www.mdclondon.com

project

4-14 CLEVELAND STREET
PORTFOLIO
66/66a GOODGE STREET

drawing

EXISTING
GROUND & LOWER GROUND
FLOOR PLANS

drawn	checked	date
LB	JE	18/09/2012
scale		paper size
1:100	@	A3

PLANNING

7671 / 11 A