

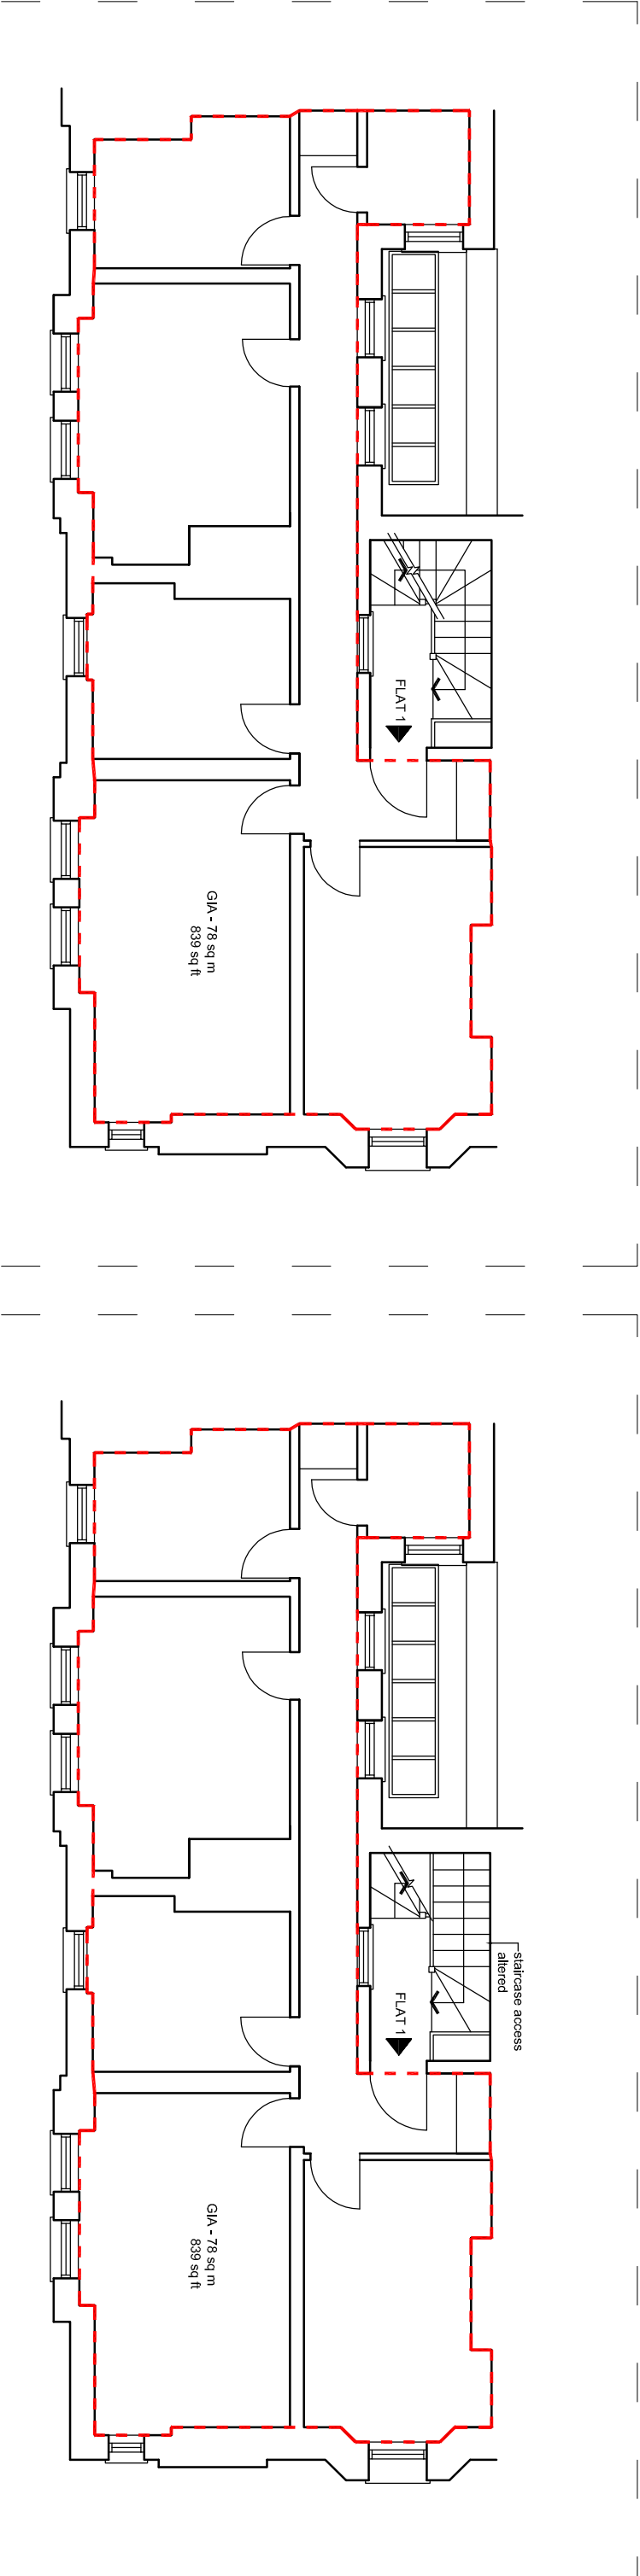
 


FLAT 1 - FIRST FLOOR

 

EXISTING

PROPOSED

 

METROPOLITAN DEVELOPMENT CONSULTANCY
MDC
66 Bickenhall Mansions
Bickenhall Street
London W1U 6BX
t +44(0)207 486 6675
e info@mdclondon.com
w www.mdclondon.com

project		drawing	
4-14 CLEVELAND STREET PORTFOLIO FLAT 1 66/66a GOODGE STREET		EXISTING & PROPOSED FLAT 1 FIRST FLOOR PLAN	
client	drawn	checked	date
	LB	JE	20/09/2012
	scale		paper size
	1:100	@	A3
drawing no		7671 / 14	
PLANNING			