



PROPOSED FRONT ELEVATION
SCALE 1:100

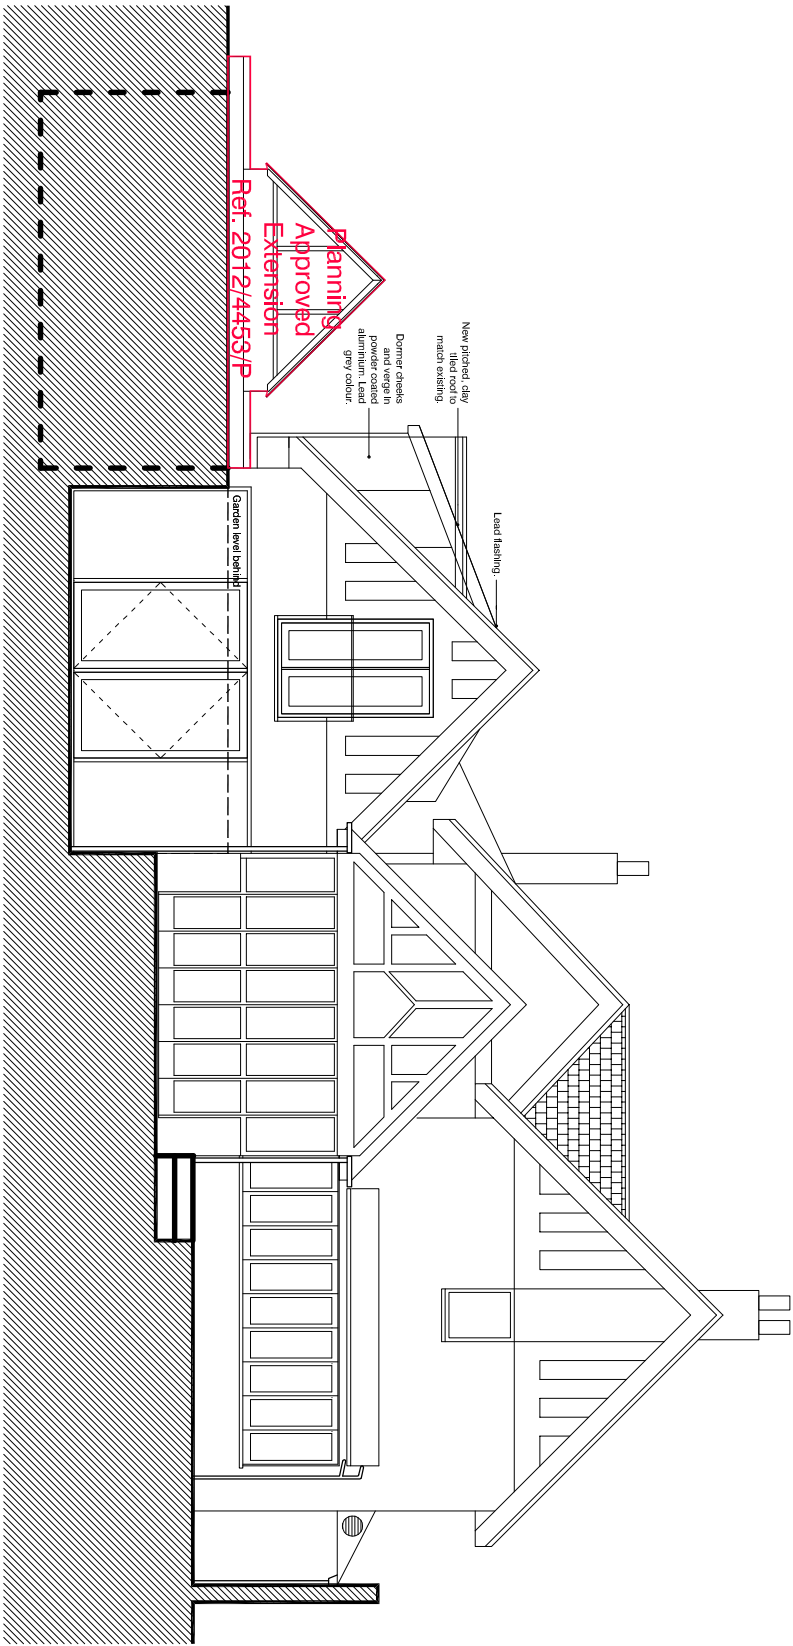

PROPOSED SECTIONAL REAR ELEVATION
SCALE 1:100

 PDA	MR K TAN	
	4 BRACKNELL GARDENS	
	PROPOSED FRONT & REAR ELEVATION	
	DATE : FEB 2013	SCALE : 1:00 @ A3
DRAWING NO. : 1302/P12		
PETER DICKSON ASSOCIATES		
LEEDS OFFICE: THORNHAM HOUSE, MILNER LANE, THORNHALL, LEEDS, LS14 3AG TELEPHONE (0113) 2892299 MOBILE (0783) 212311 FAX (0113) 2898991		
LONDON OFFICE: 22 CHURTON STREET, LONDON, SW1V 2LL TELEPHONE (0843) 350738		