


tasou
associates

architects + structural engineers

4 Amwell Street, London. EC1R 1UQ T:020 7713 7070 F:020 7713 7071 E:tasou@tasou.co.uk

project	36 Downshire Hill, London, NW3 1NU		
dwg title	Existing Lower Ground and Upper Ground Floor Plans		
job no.	1427	dwg no.	EX.01
date	March 2013	scale @ A1	scale @ A3
		1:50	1:100

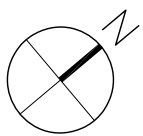
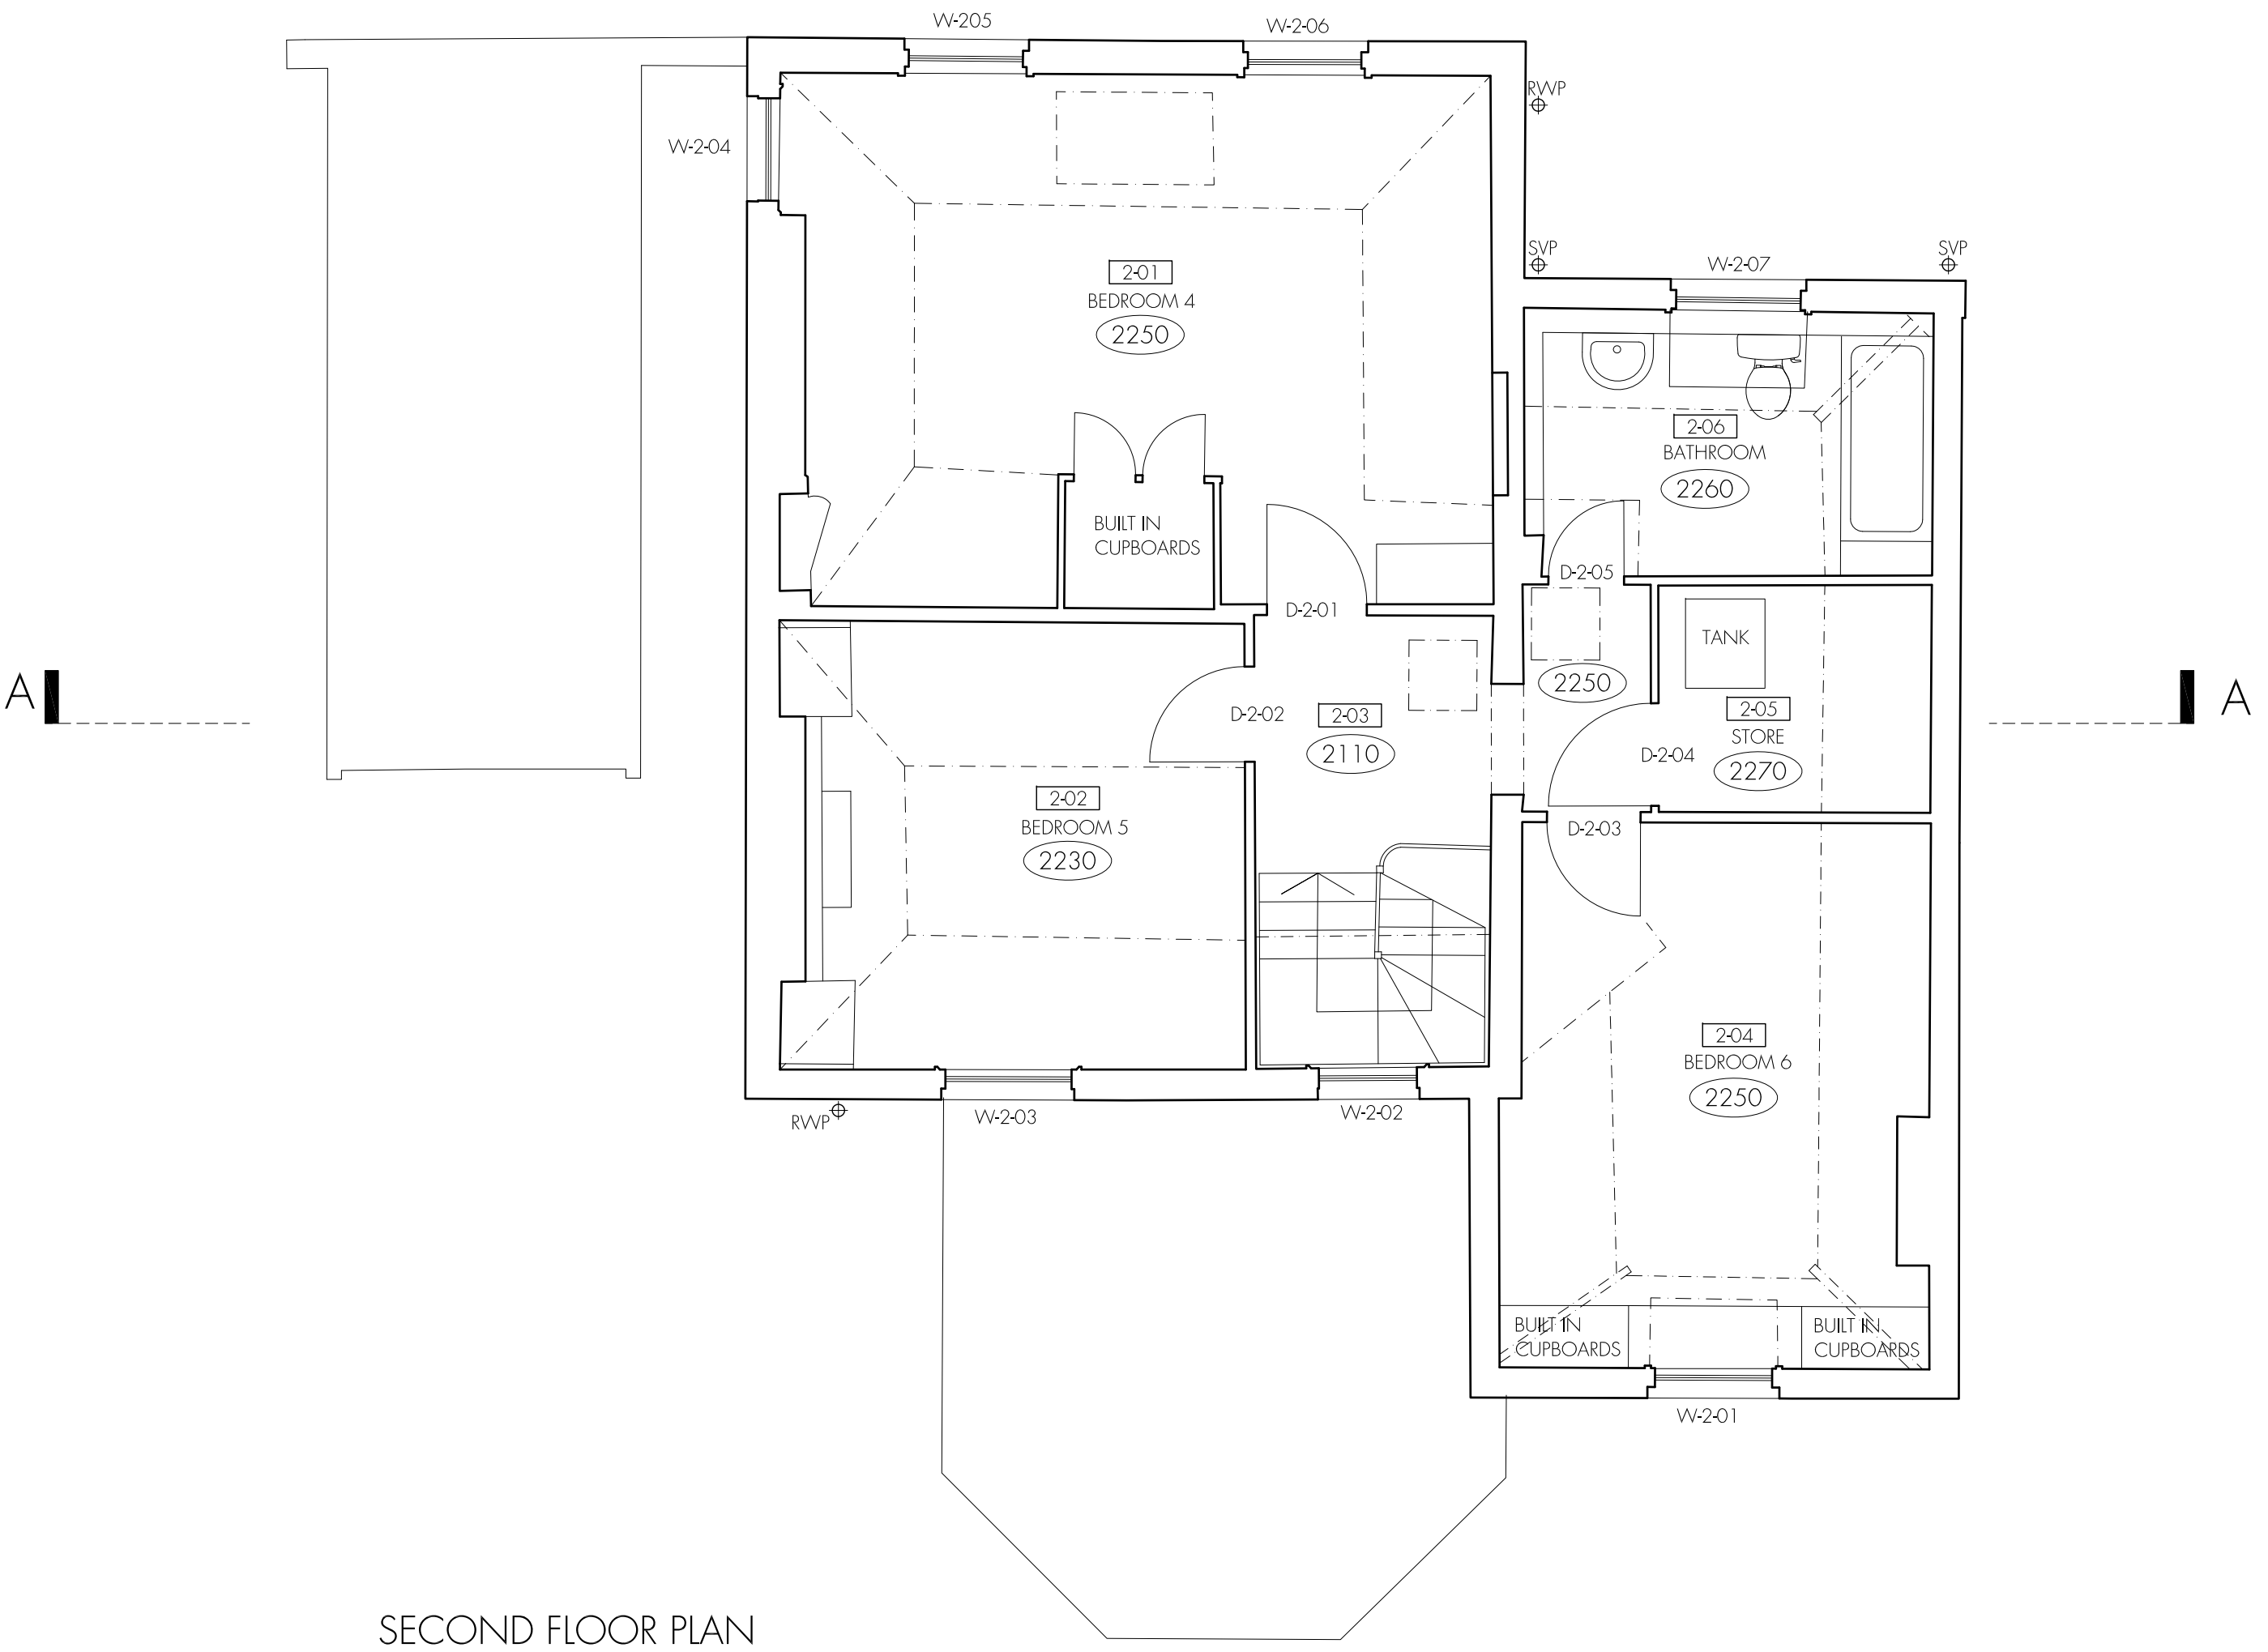
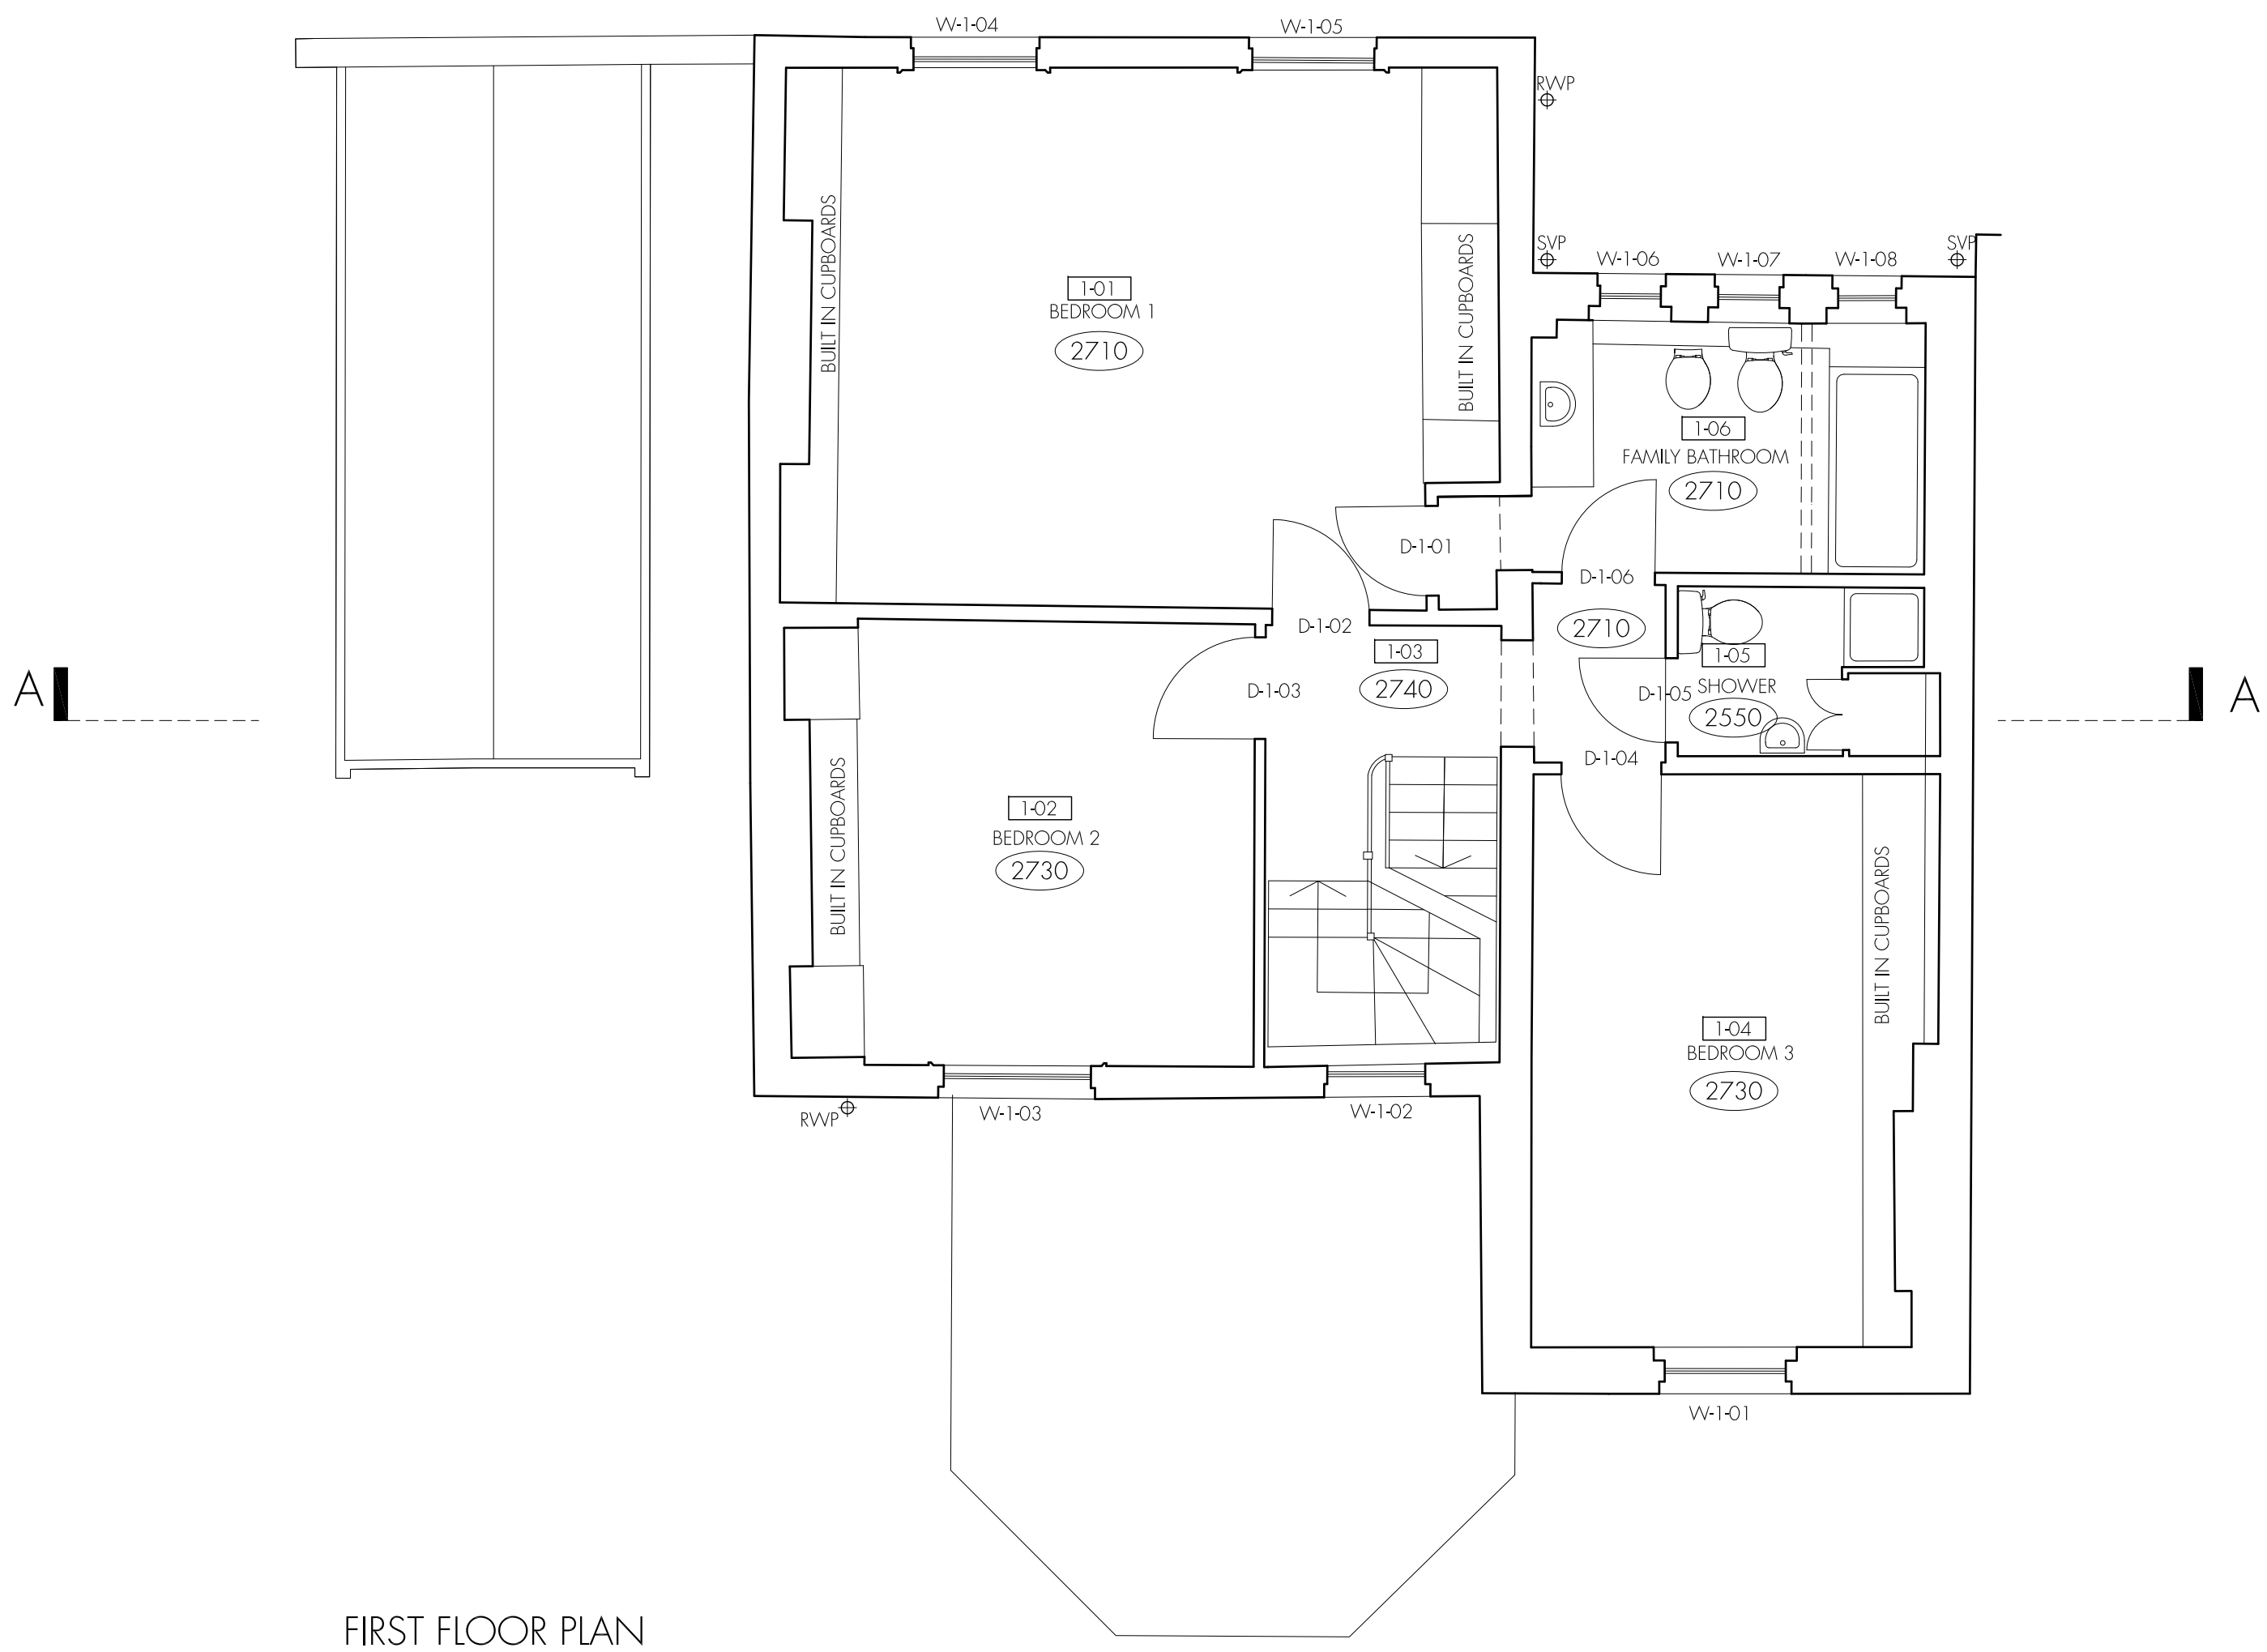


tasou
associates

architects + structural engineers

4 Amwell Street, London. EC1R 1UQ T:020 7713 7070 F:020 7713 7071 E:tasou@tasou.co.uk

project	36 Downshire Hill, London, NW3 1NU		
dwg title	Existing First Floor and Second Floor Plans		
job no.	1427	dwg no.	EX.02
date	March 2013	scale @ A1	1:50
		scale @ A3	1:100

 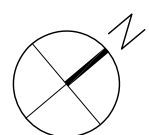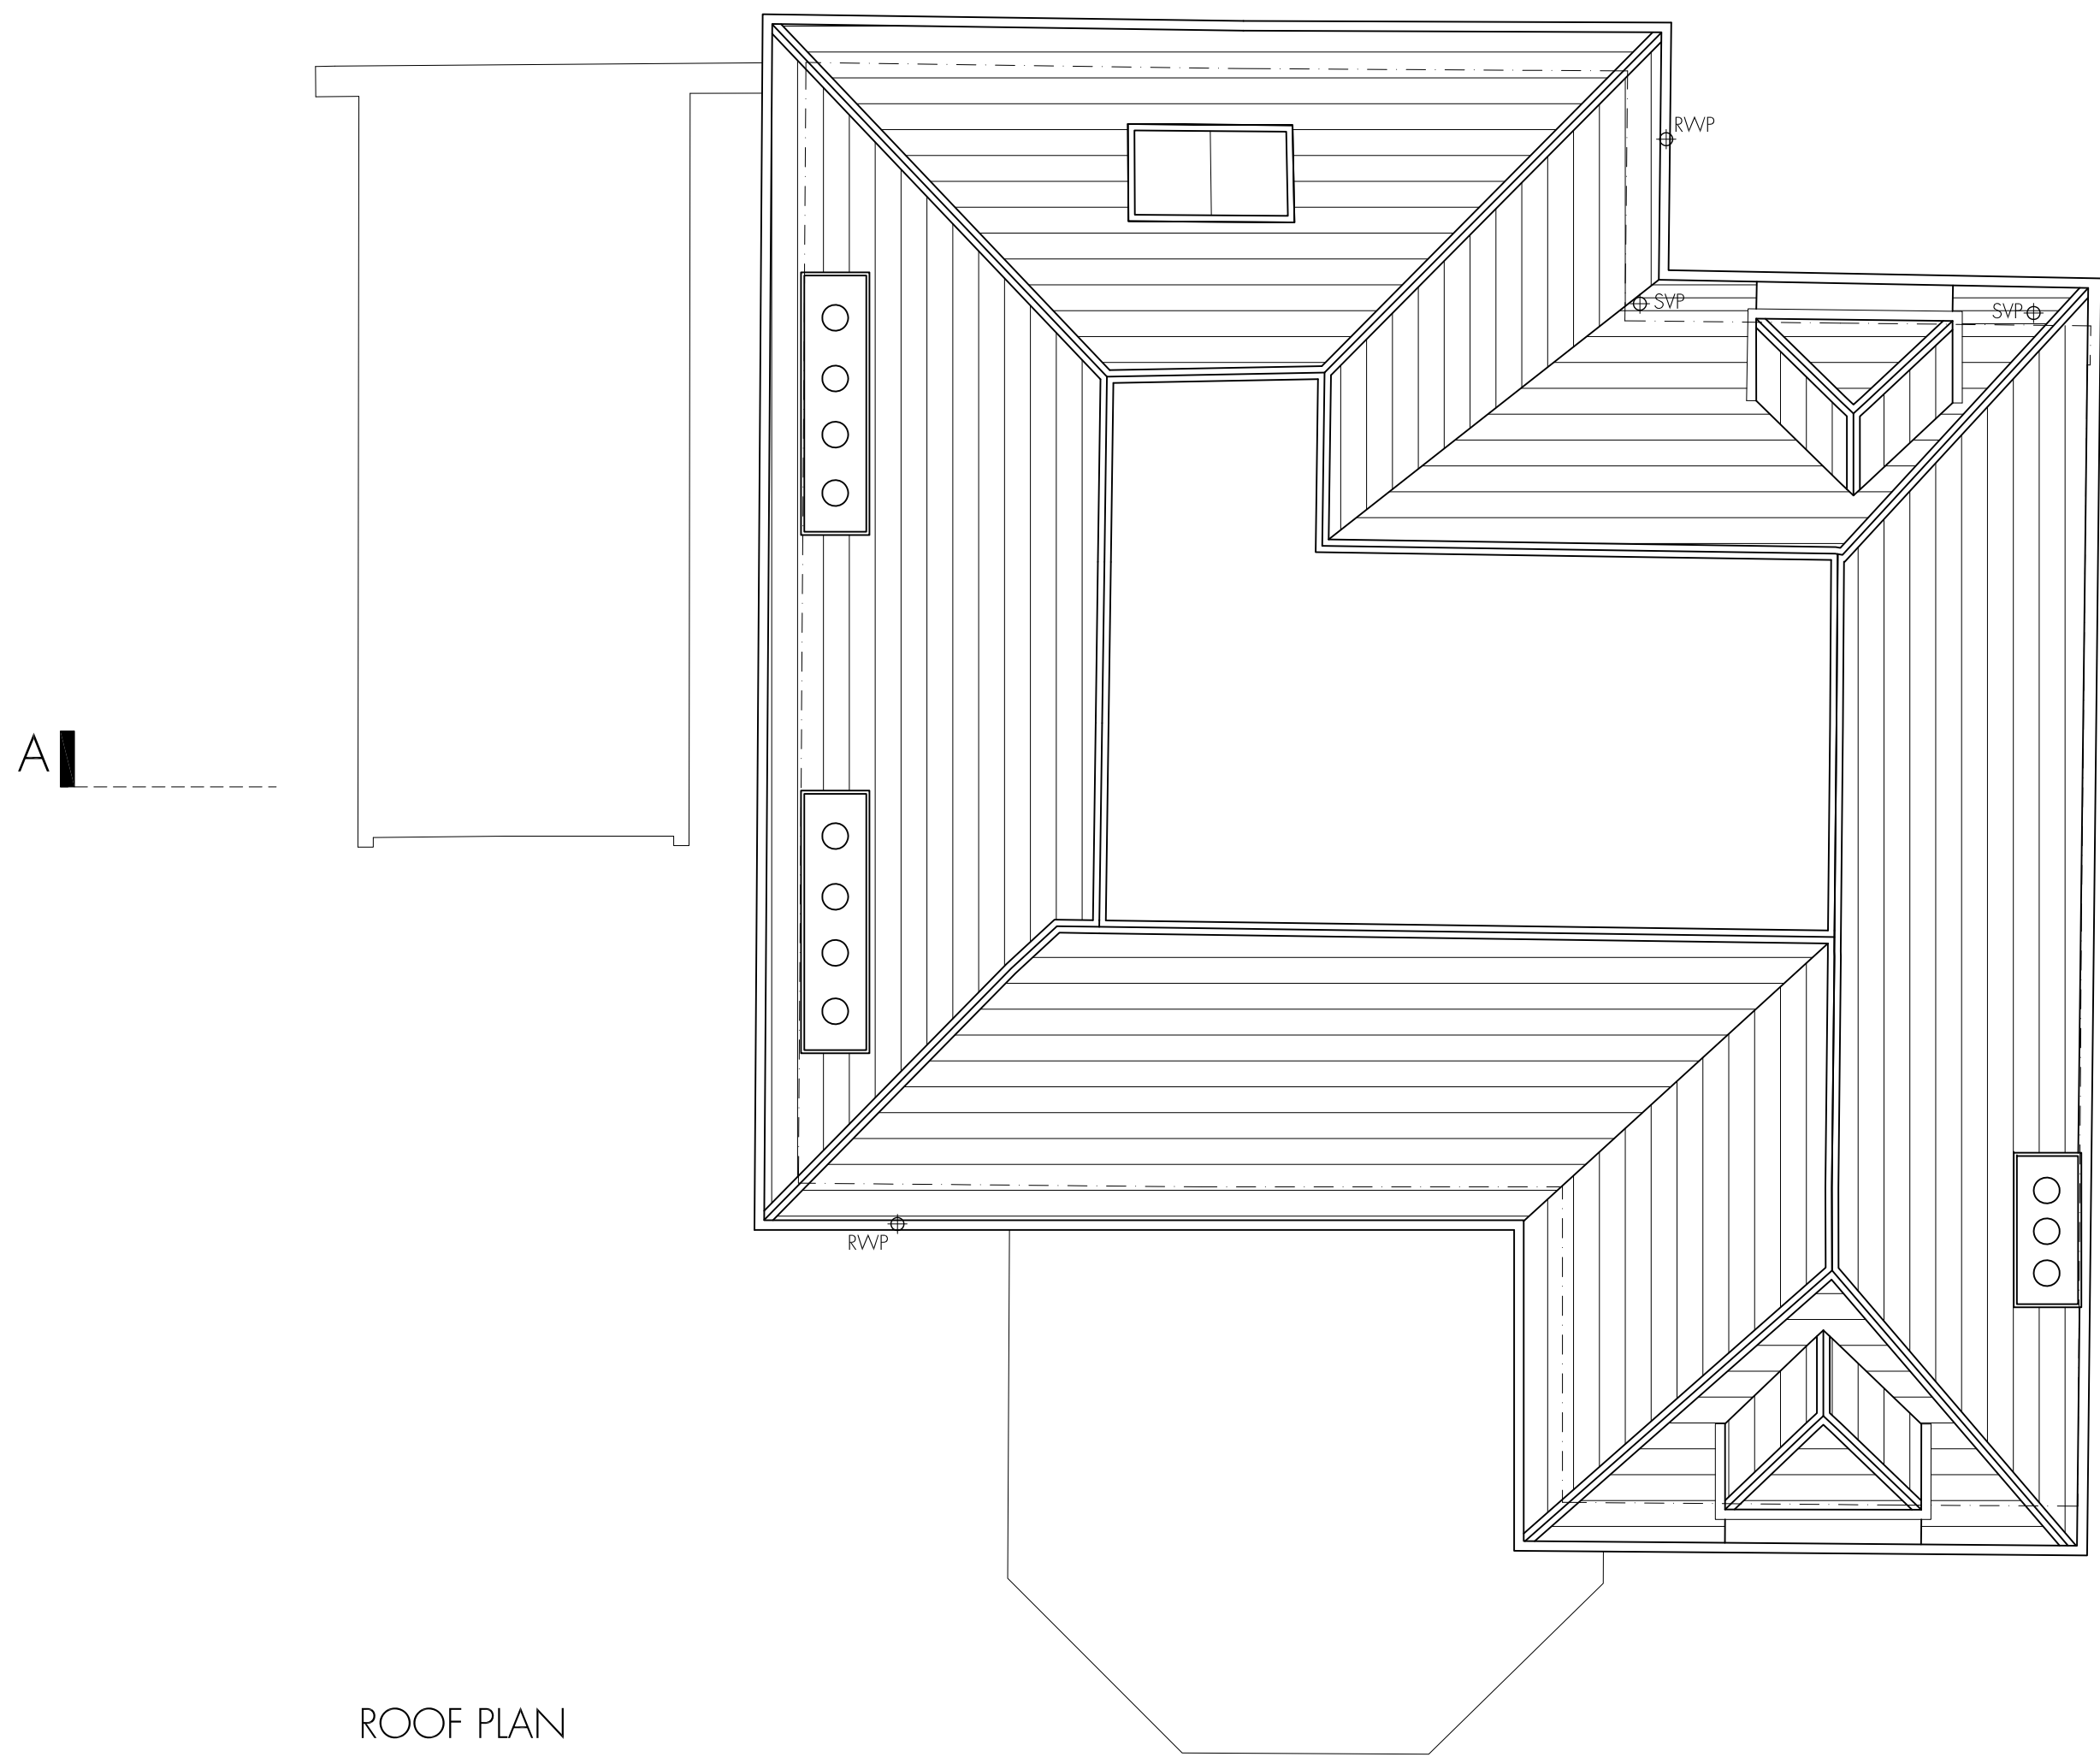

tasou
associates

architects + structural engineers

4 Amwell Street, London. EC1R 1UQ T:020 7713 7070 F:020 7713 7071 E:tasou@tasou.co.uk

project	36 Downshire Hill, London, NW3 1NU		
dwg title	Existing Roof Plan & Side Elevation		
job no.	1427	dwg no.	EX.03
date	March 2013	scale @ A1	1:50
		scale @ A3	1:100

Do not scale off this drawing - All areas and dimensions are approximate and subject to site survey.

© copyright of tasou associates

DOWNSHIRE HILL

34

35

36

37

38

38a



39

14a

tasou
associates

architects + structural engineers

4 Amwell Street, London. EC1R 1UG T:020 7713 7070 F:020 7713 7071 E:tasou@tasou.co.uk

  

project 36 Downshire Hill, London, NW3 1NU

dwg title Existing Site Plan

job no. 1427

date March 2013

dwg no. EX.04

scale @ A1 1:100 scale @ A3 1:200




tasou
associates

architects + structural engineers

4 Amwell Street, London. EC1R 1UQ T:020 7713 7070 F:020 7713 7071 E:tasou@tasou.co.uk

project	36 Downshire Hill, London, NW3 1NU		
dwg title	Existing Front Elevation/ Section		
job no.	1427	dwg no.	EX.05
date	March 2013	scale @ A1	1:50
		scale @ A3	1:100



 

tasou
associates

architects + structural engineers

4 Amwell Street, London. EC1R 1UQ T:020 7713 7070 F:020 7713 7071 E:tasou@tasou.co.uk

project 36 Downshire Hill, London, NW3 1NU

dwg title Existing Street Elevation

job no. 1427

date March 2013

dwg no. EX.06

scale @ A1 1:50

rev.

scale @ A3 1:100



tasou
associates

architects + structural engineers

4 Amwell Street, London. EC1R 1UQ T:020 7713 7070 F:020 7713 7071 E:tasou@tasou.co.uk

project 36 Downshire Hill, London, NW3 1NU

dwg title Existing Rear Elevation

job no. 1427


date March 2013



dwg no. EX.07

scale @ A1 1:50

rev.

scale @ A3 1:100

 

 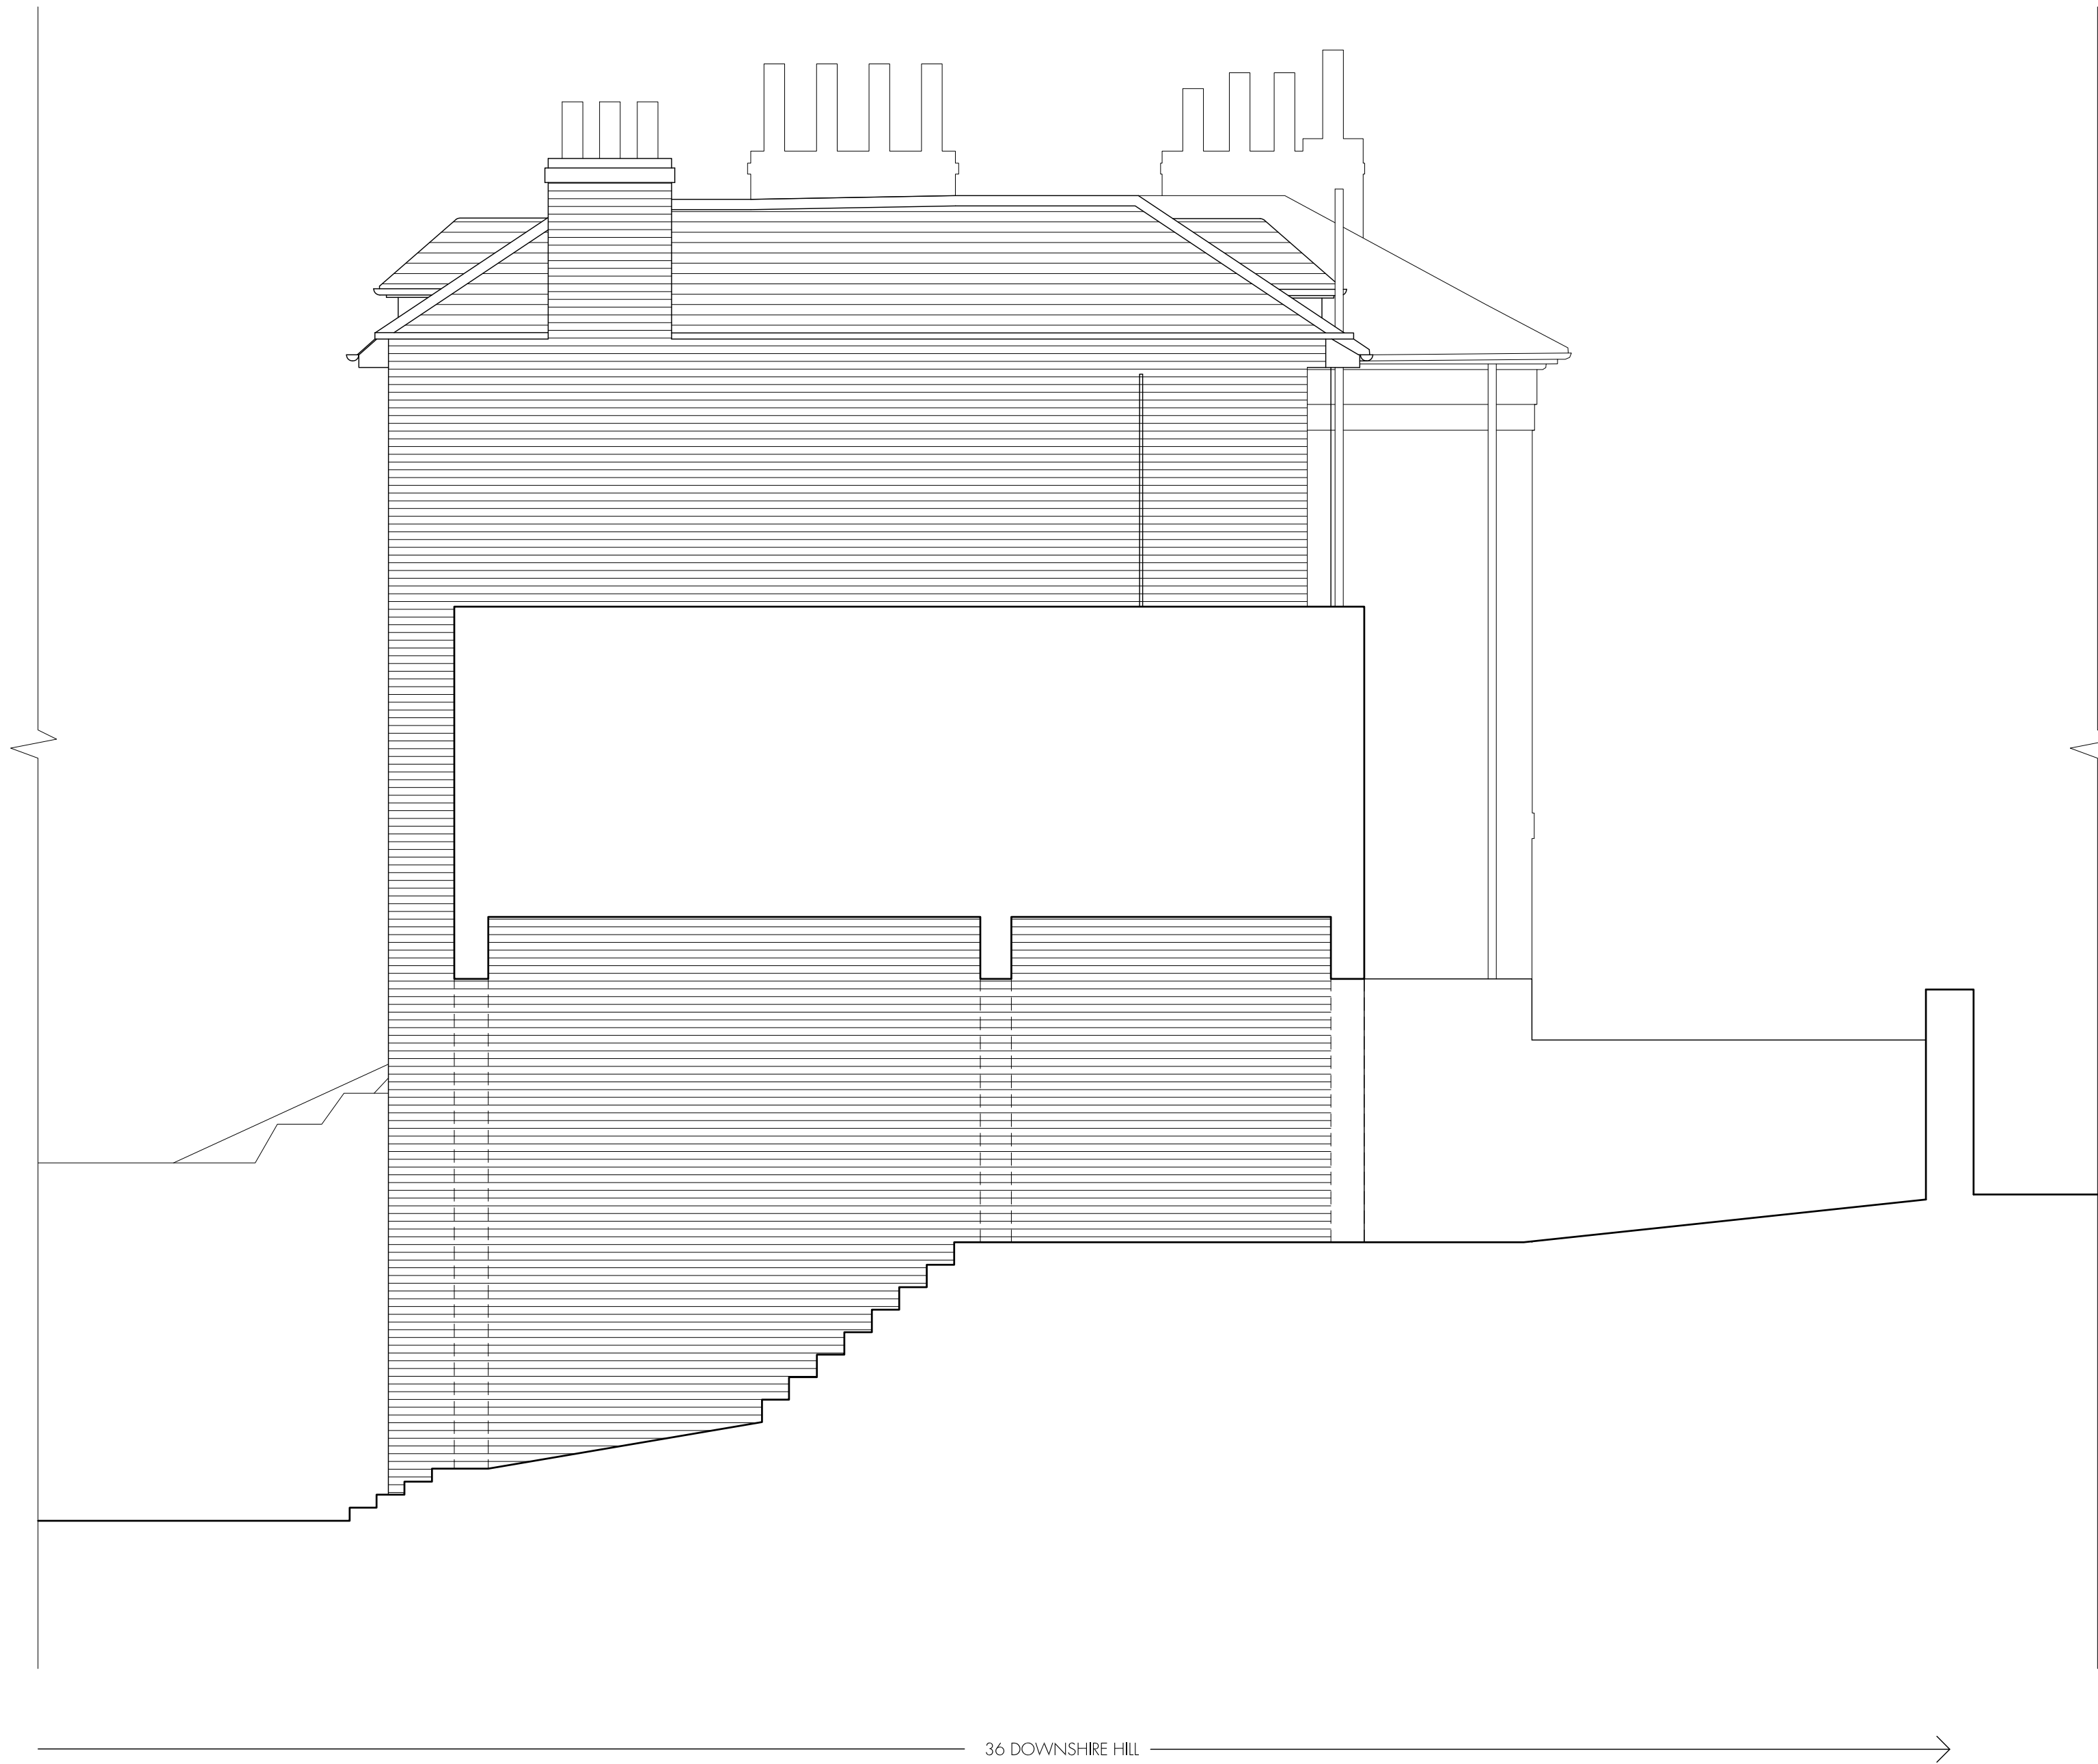

tasou
associates

architects + structural engineers

4 Amwell Street, London. EC1R 1UQ T:020 7713 7070 F:020 7713 7071 E:tasou@tasou.co.uk

project	36 Downshire Hill, London, NW3 1NU		
dwg title	Existing Side Elevation and Section		
job no.	1427	dwg no.	EX.08
date	March 2013	scale @ A1	1:50
		scale @ A3	1:100