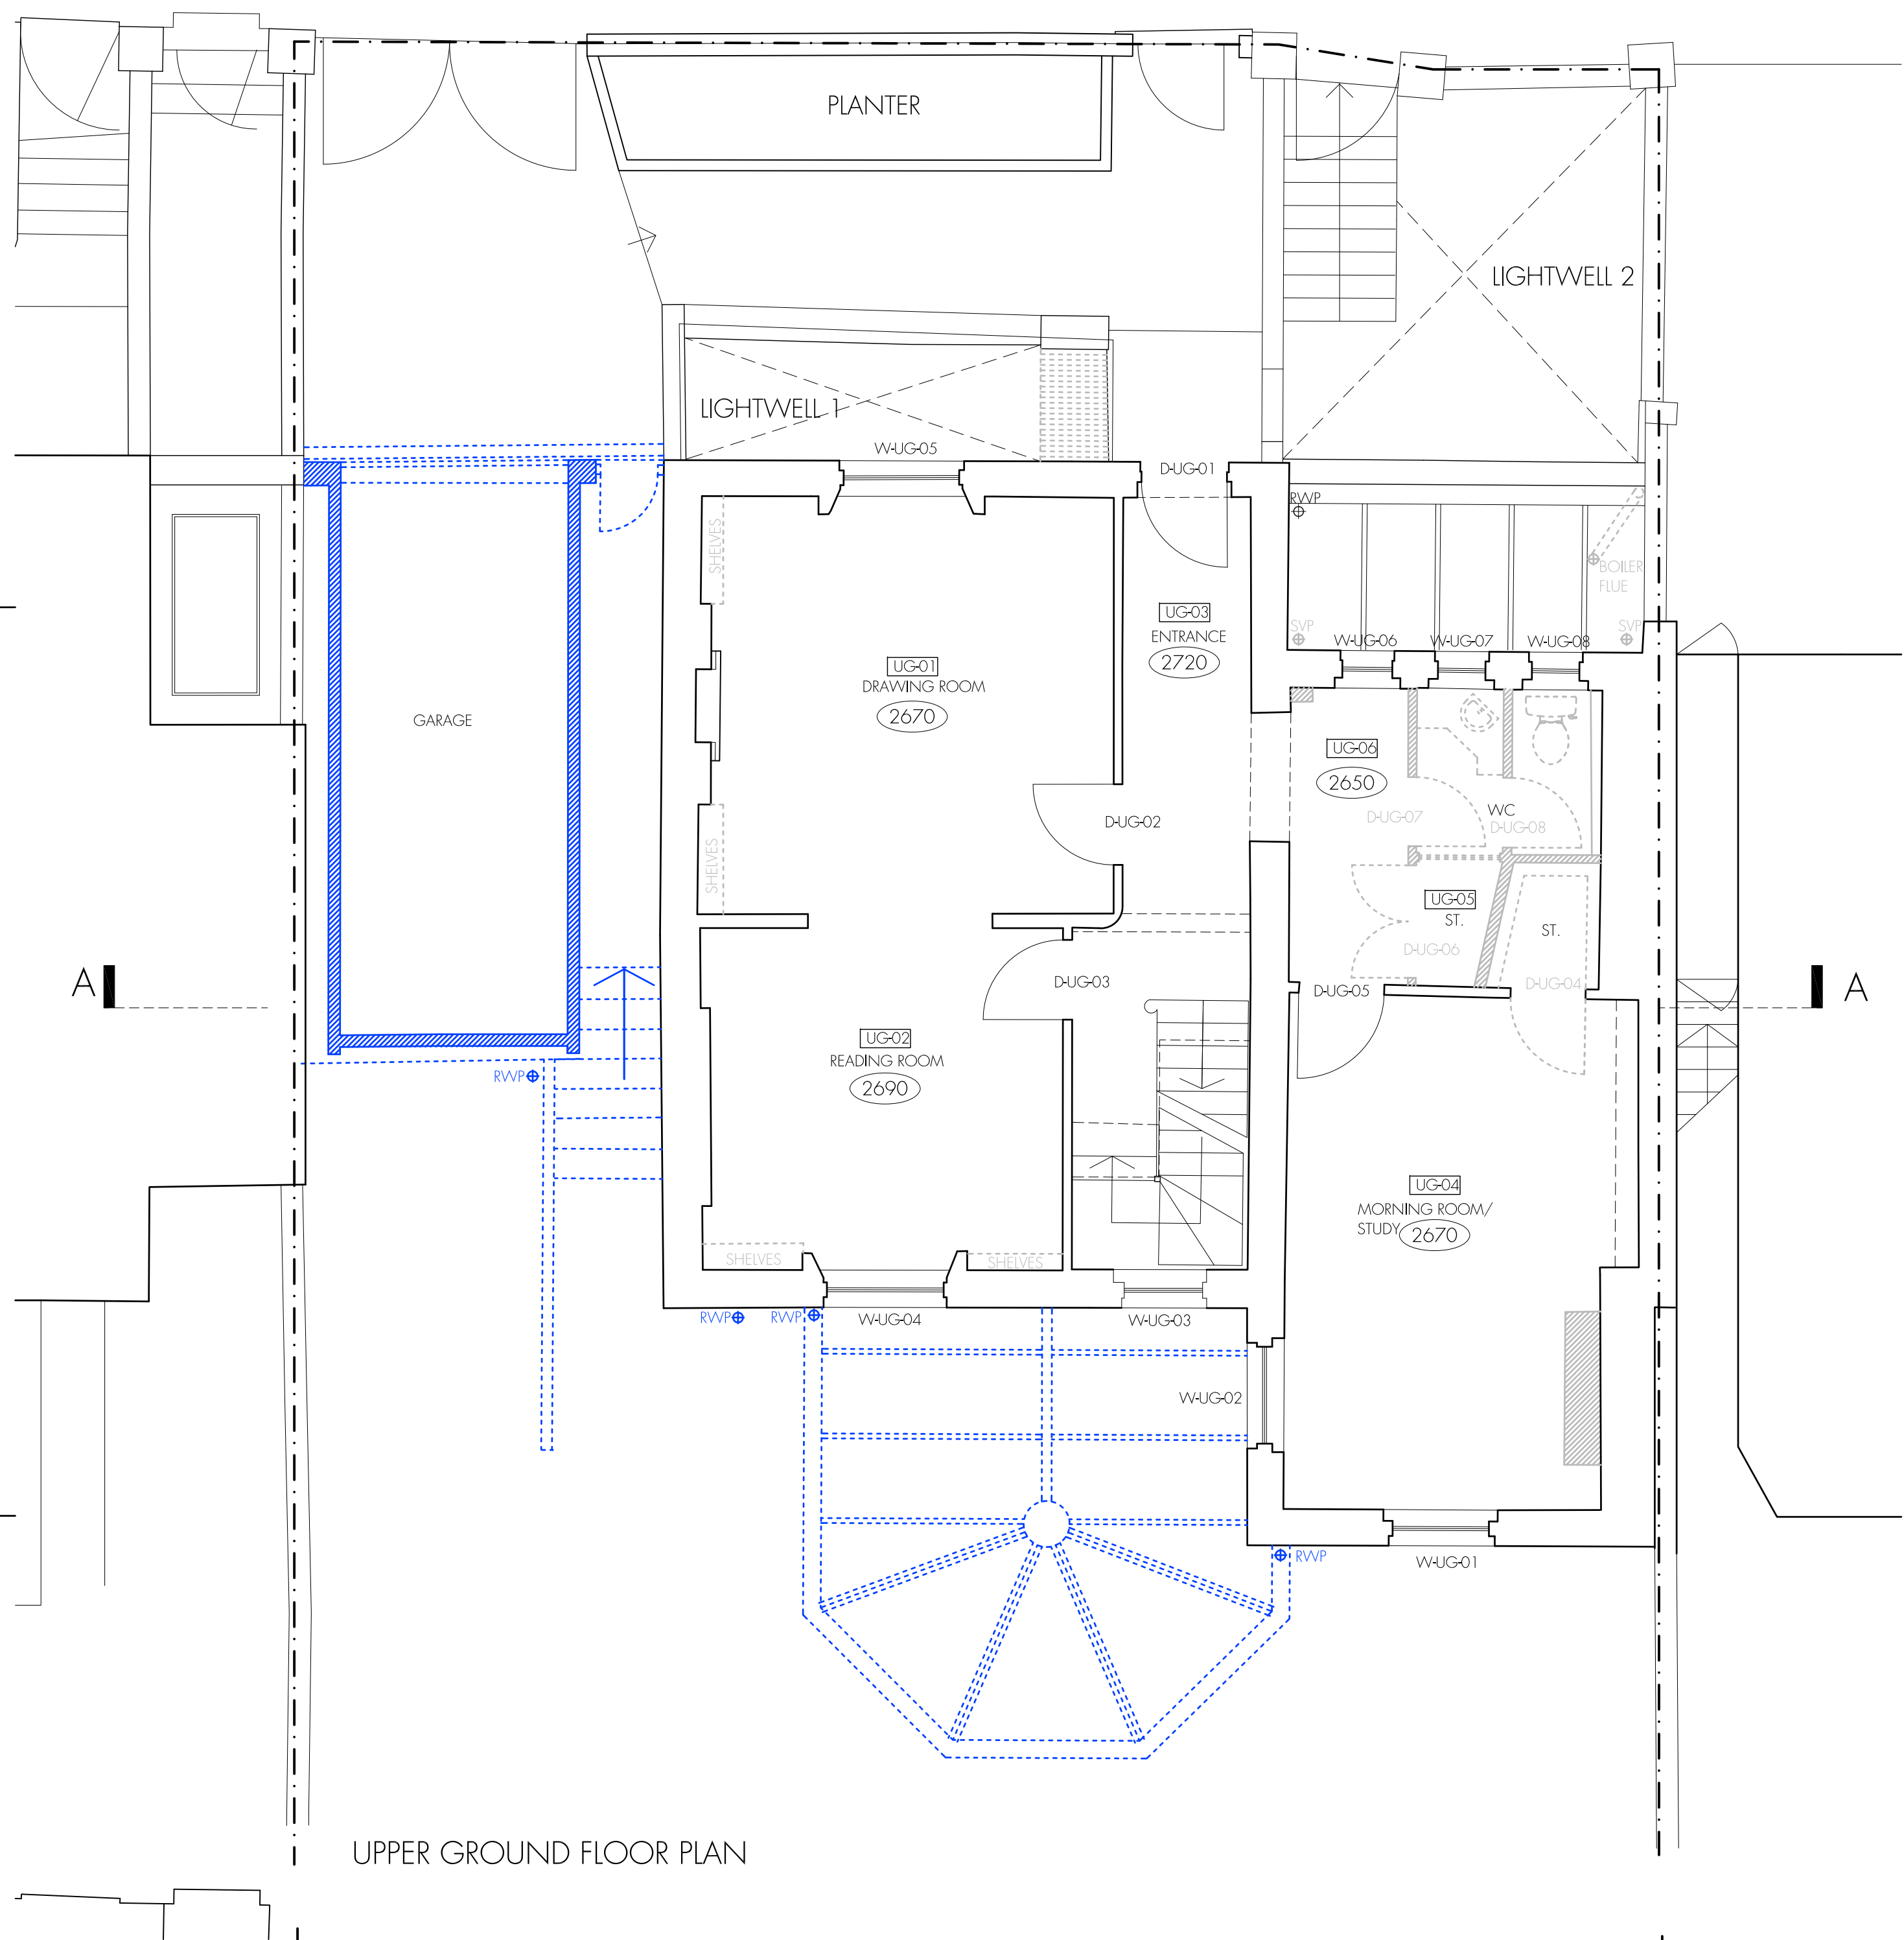
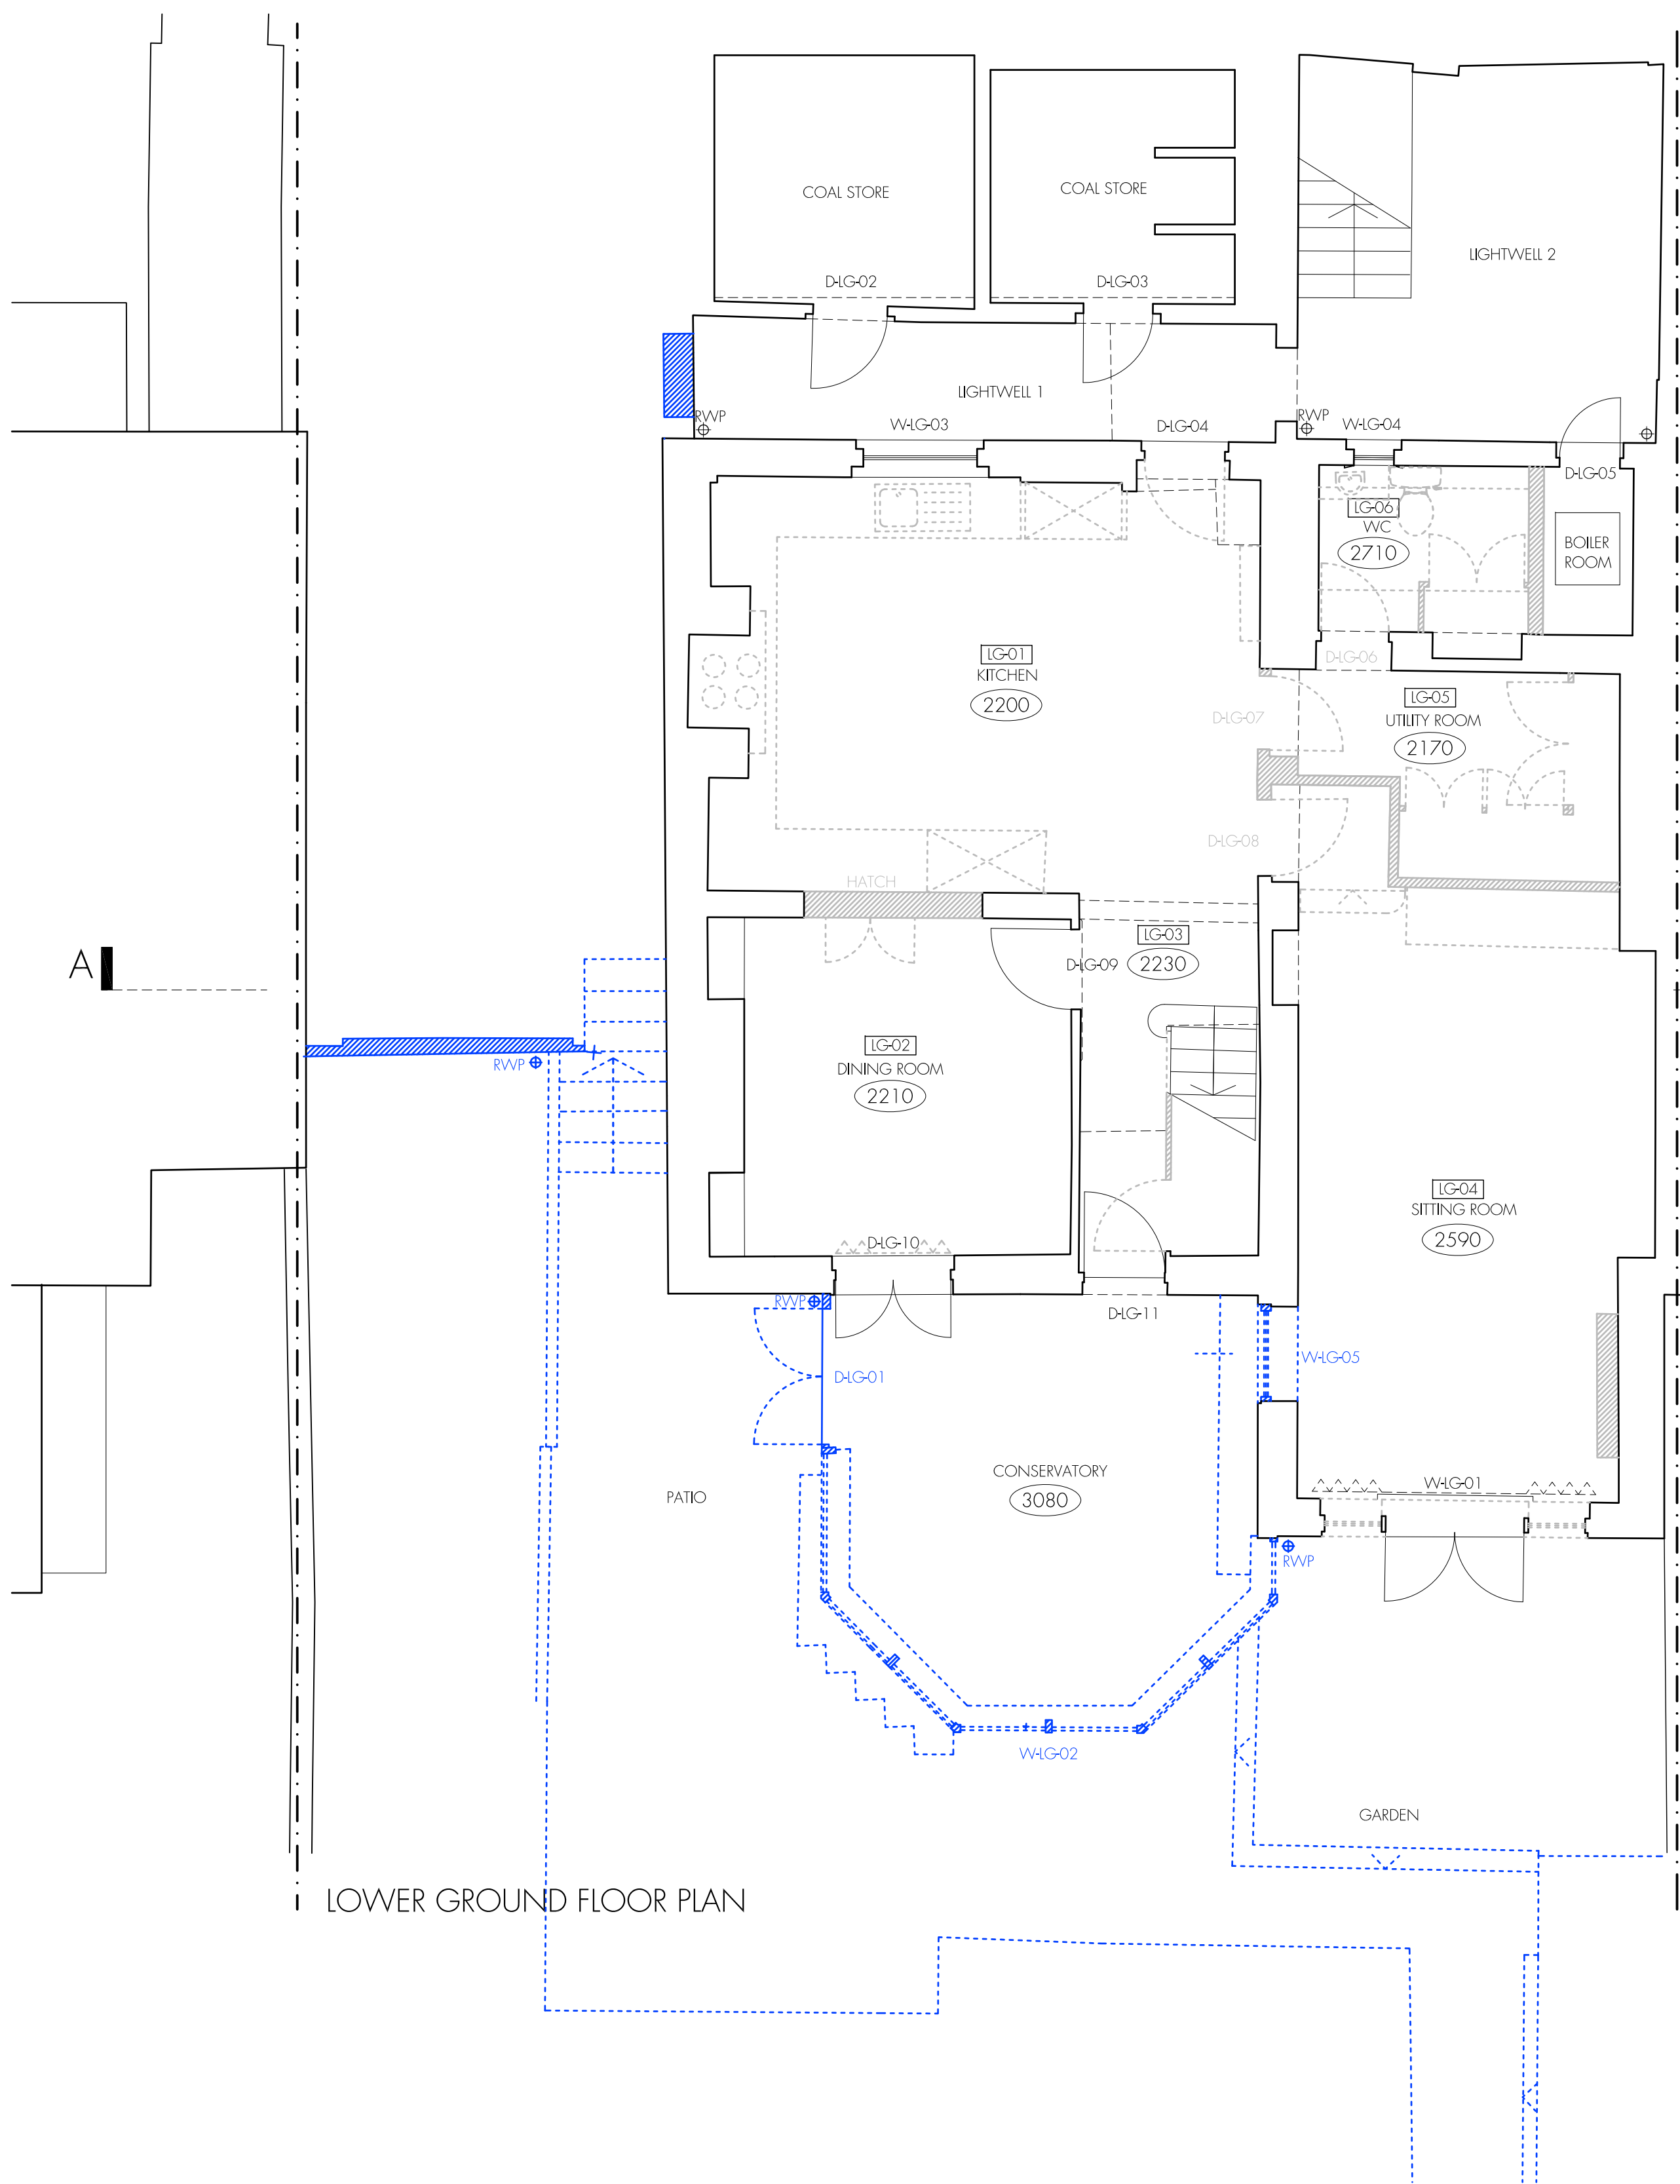



KEY
■ PROPOSED DEMOLITIONS
■ INDICATES DEMOLITIONS FORMING A SEPARATE APPLICATION

tasou
associates


architects + structural engineers

4 Amwell Street, London. EC1R 1UQ T:020 7713 7070 F:020 7713 7071 E:tasou@tasou.co.uk



project	36 Downshire Hill, London, NW3 1NU		
dwg title	Demolition - Lower Ground and Ground Floor Plans		
job no.	1427	dwg no.	PD.01
date	March 2013	scale @ A1	1:50
		scale @ A3	1:100

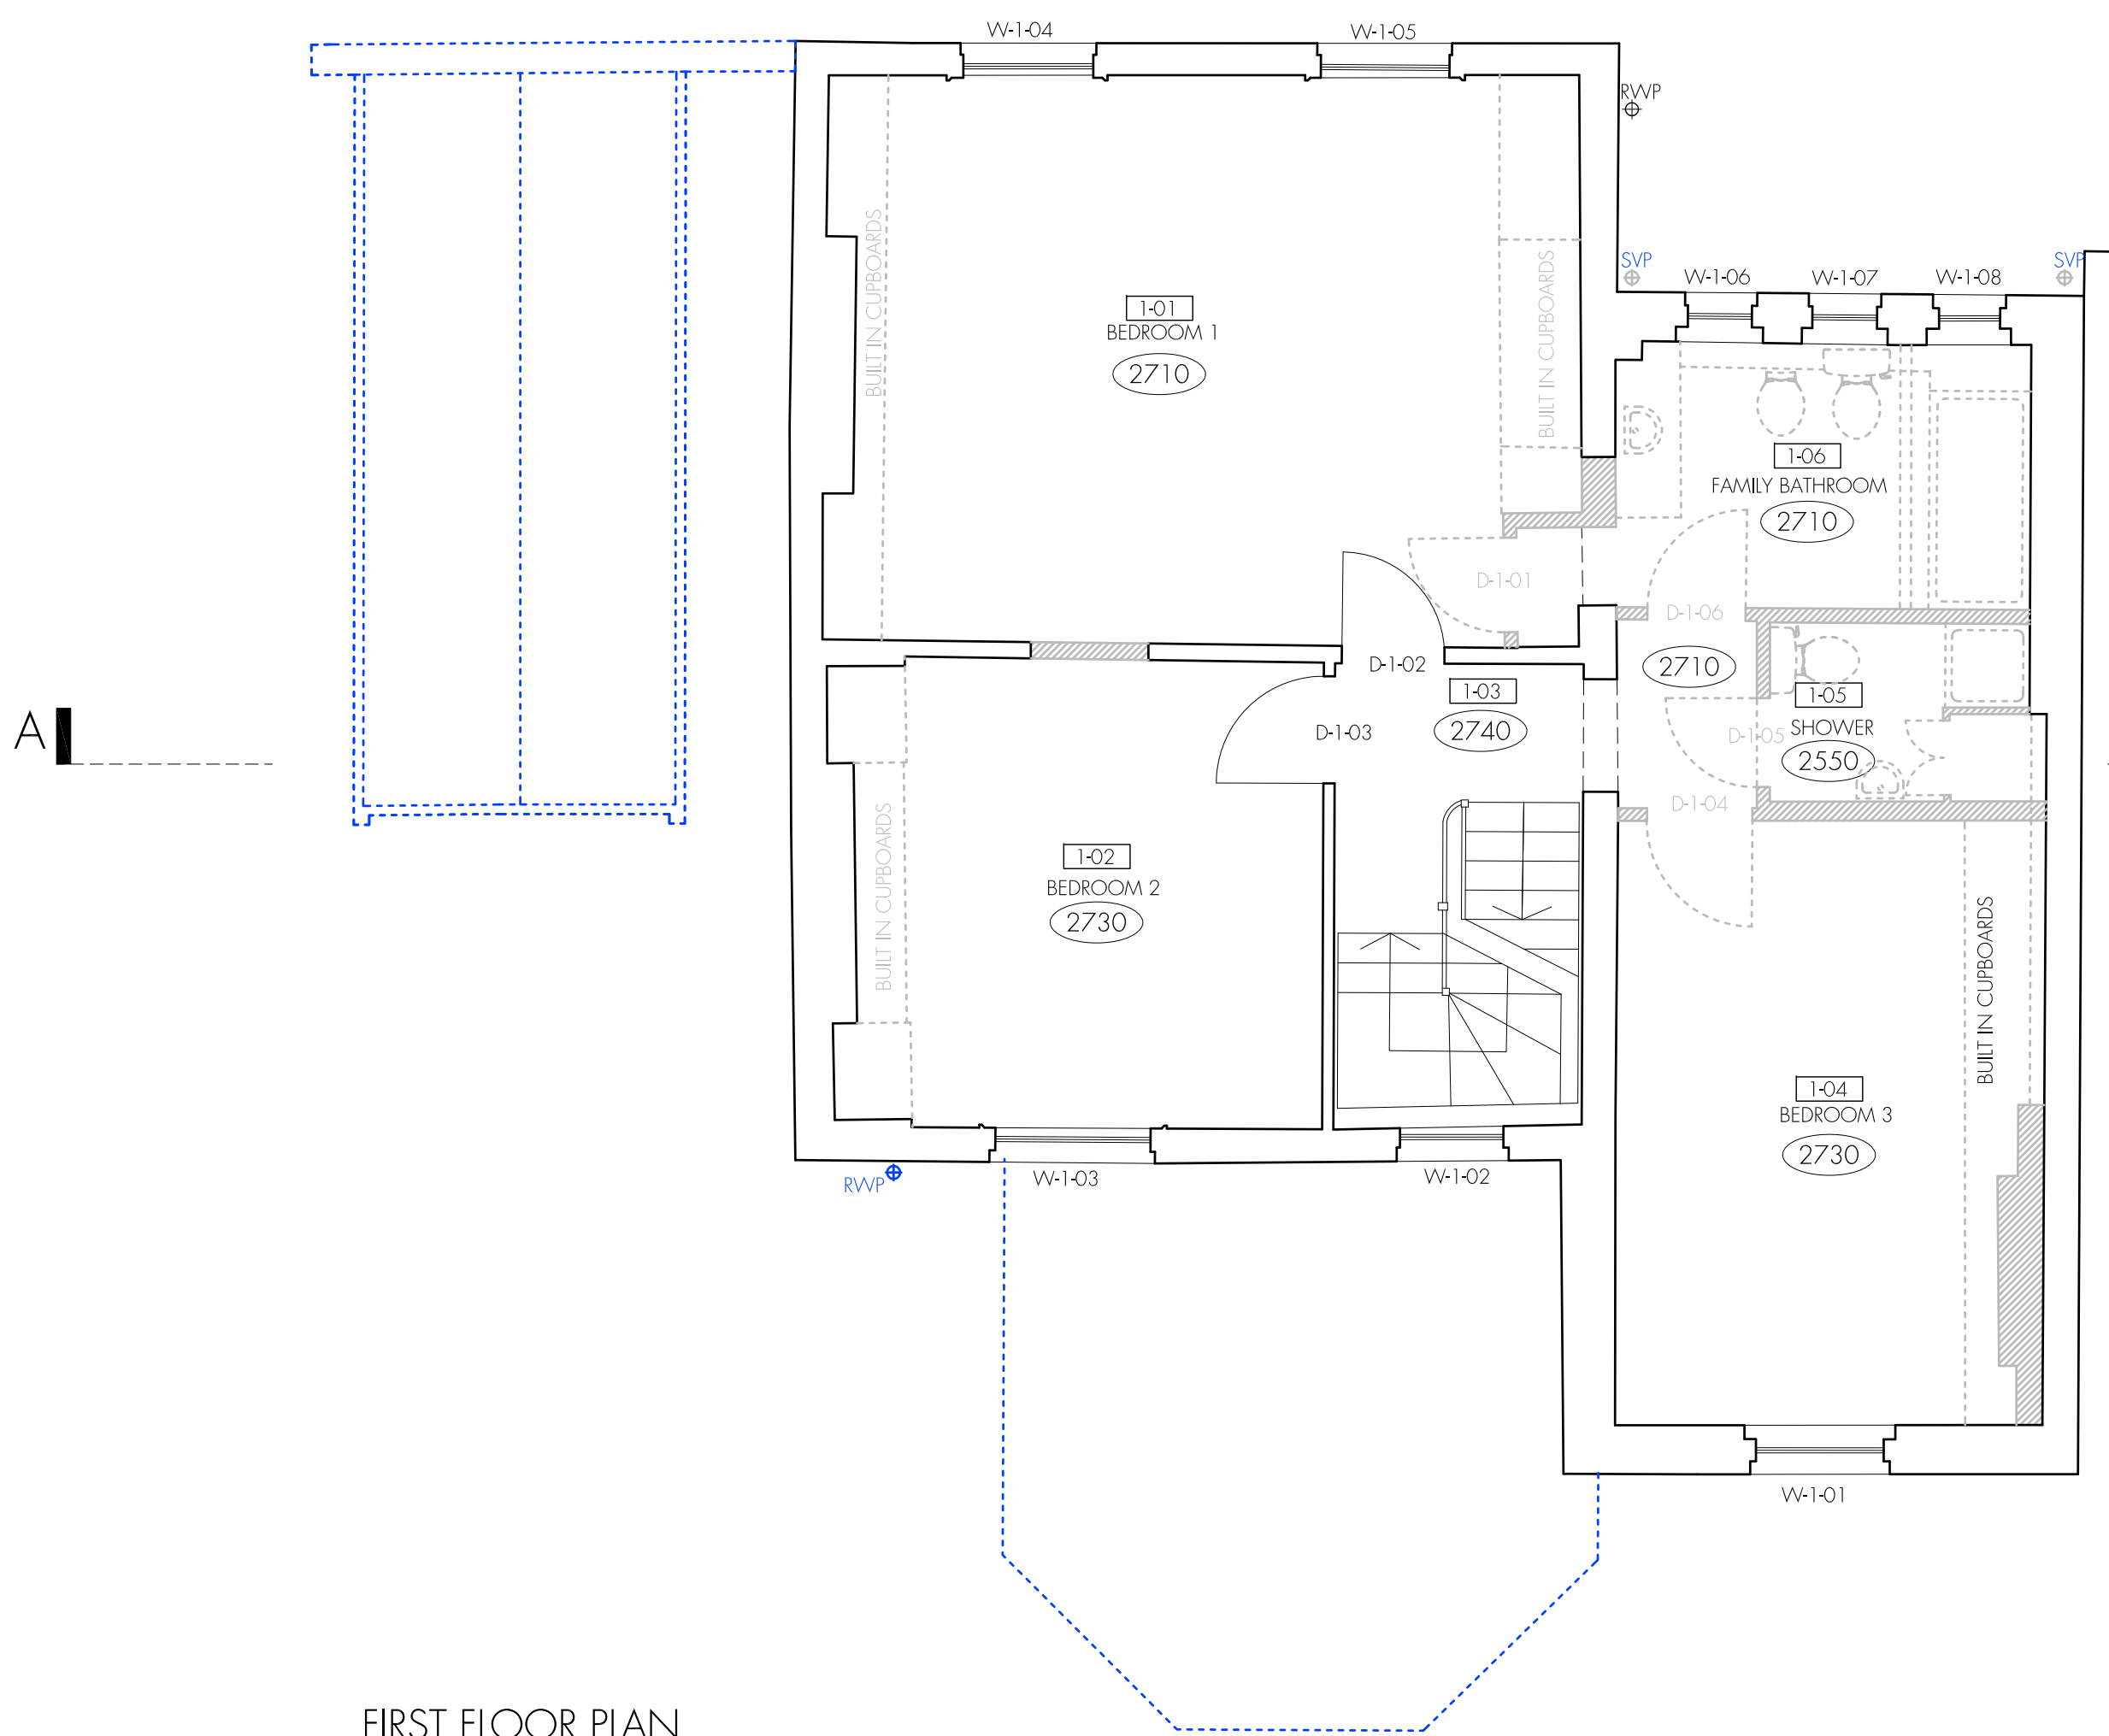

FIRST FLOOR PLAN

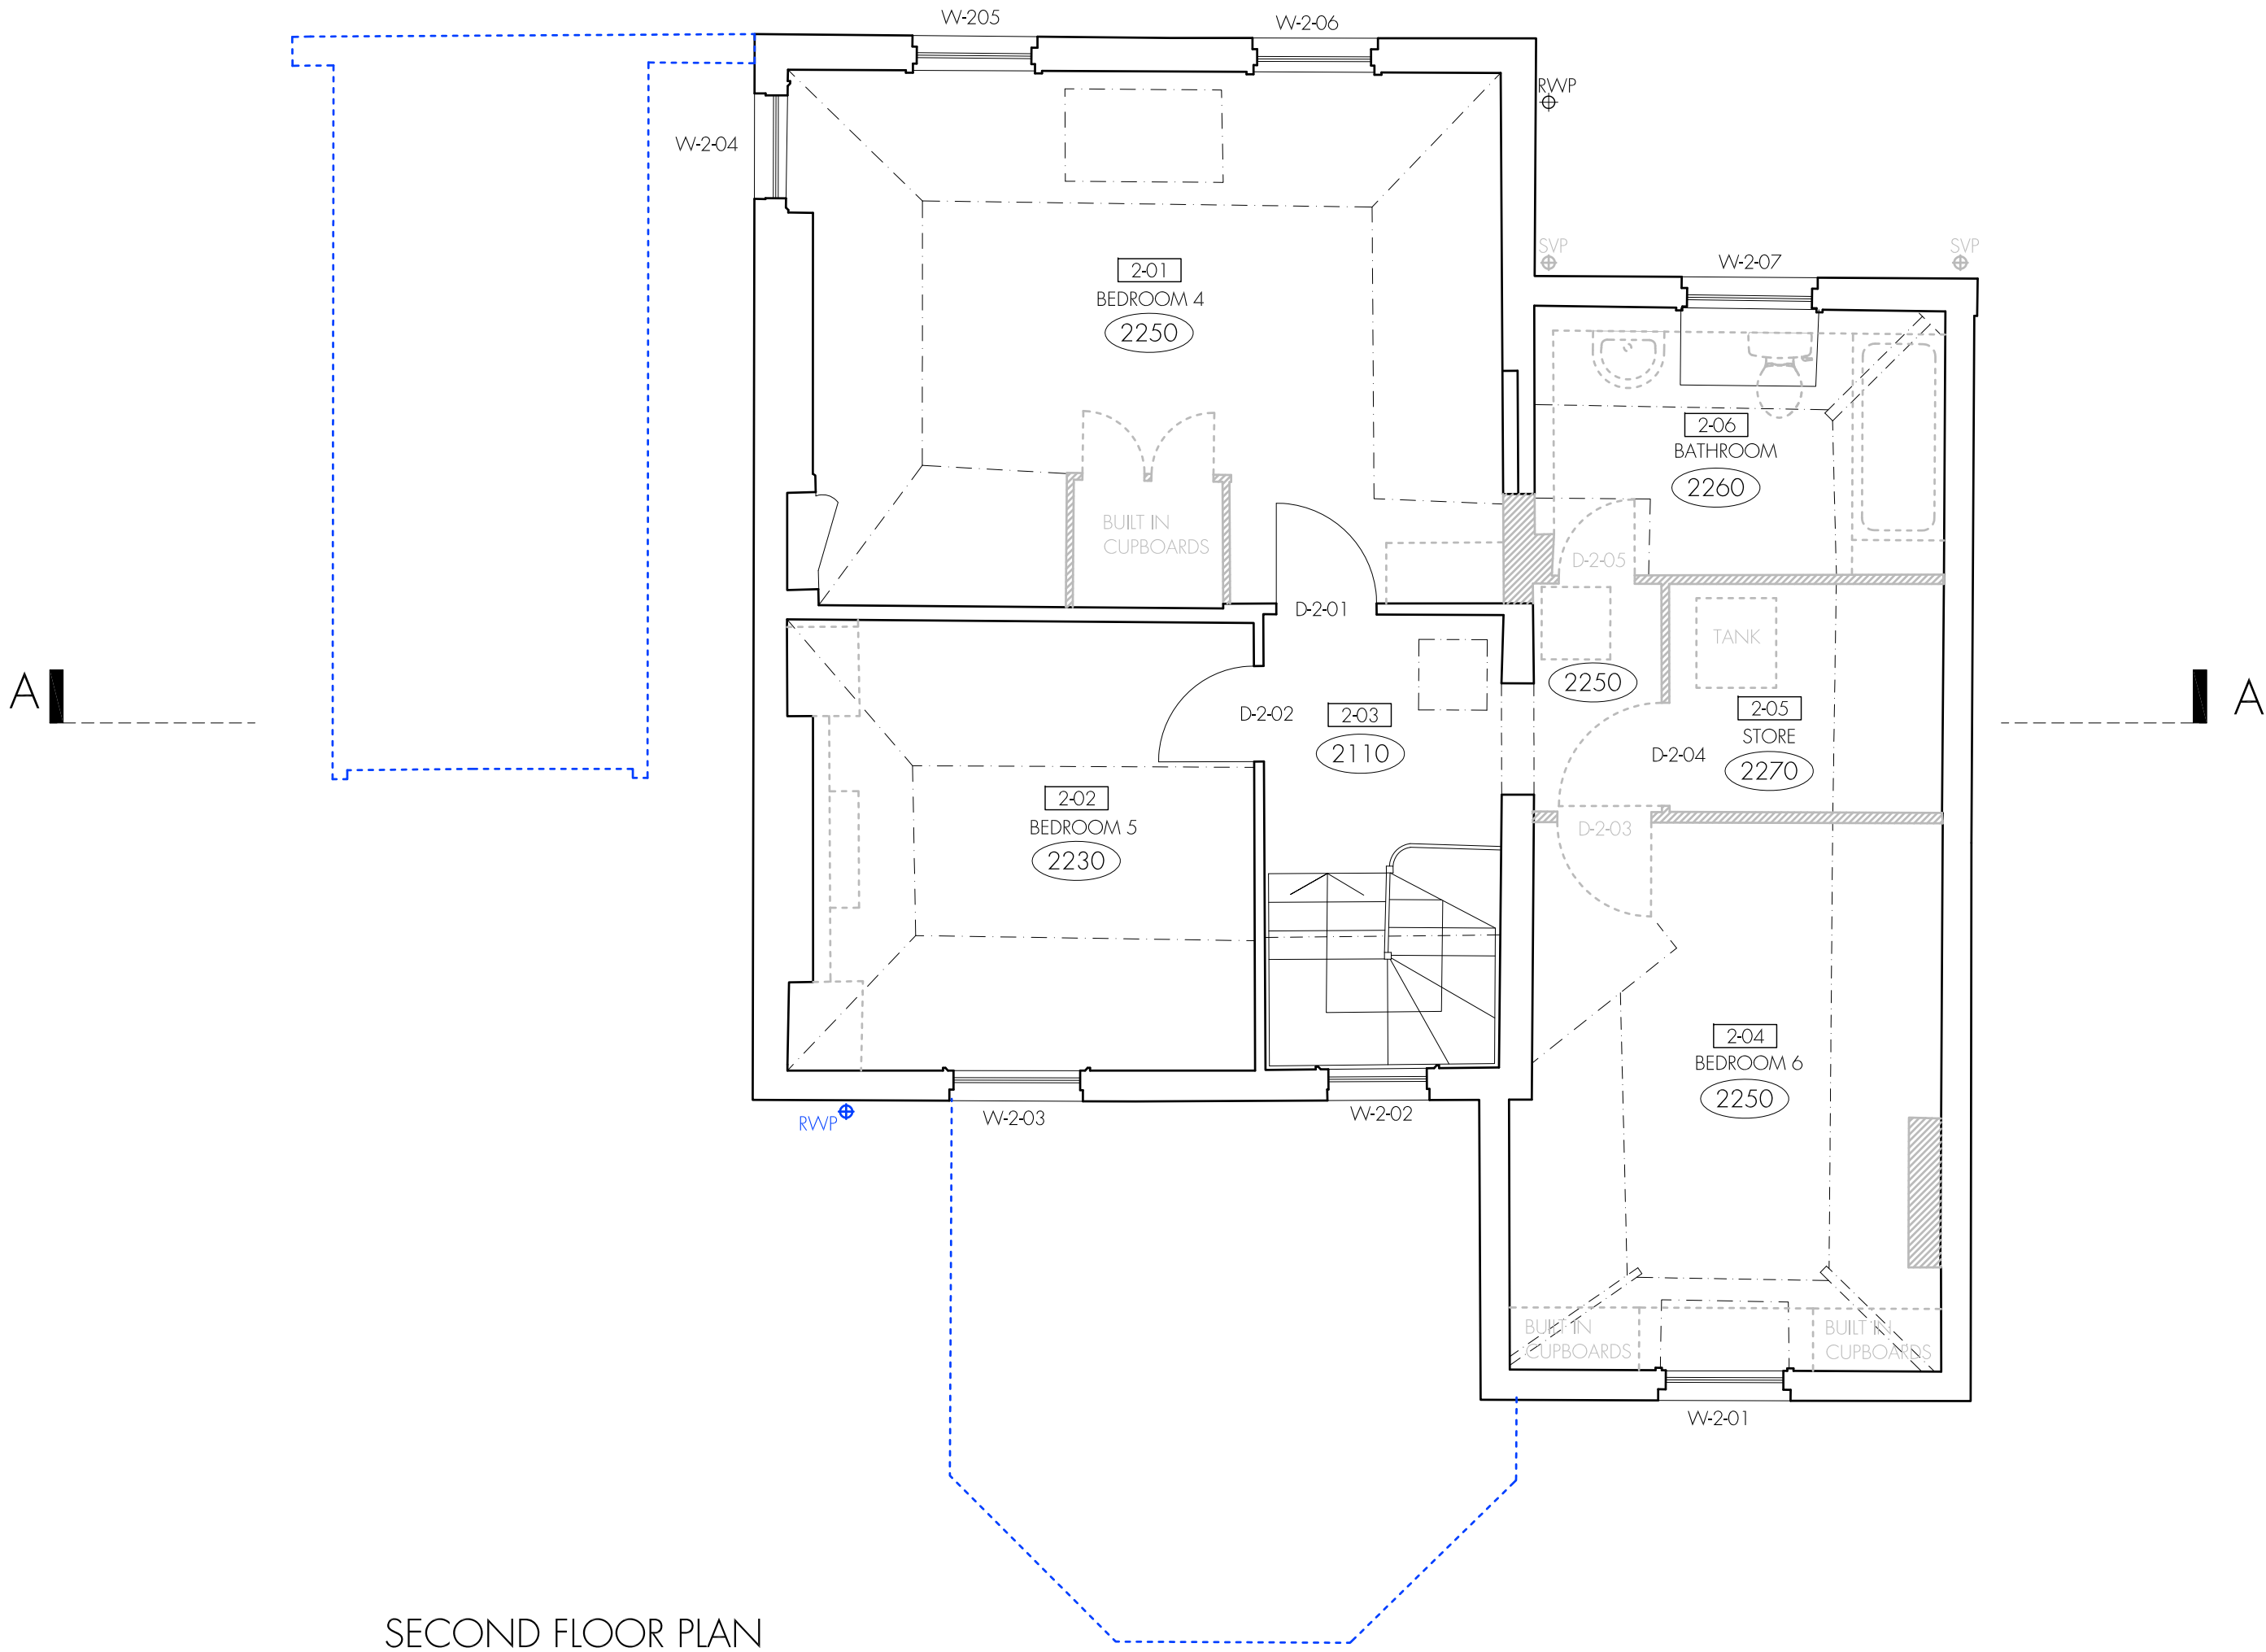

SECOND FLOOR PLAN

 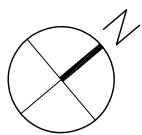


KEY
■ PROPOSED DEMOLITIONS
■ INDICATES DEMOLITIONS FORMING A SEPARATE APPLICATION

tasou
associates

architects + structural engineers

4 Amwell Street, London. EC1R 1UQ T:020 7713 7070 F:020 7713 7071 E:tasou@tasou.co.uk

project	36 Downshire Hill, London, NW3 1NU		
dwg title	Demolition - First and Second Floor Plans		
job no.	1427	dwg no.	PD.02
date	March 2013	scale @ A1	1:50
		scale @ A3	1:100

 

KEY
PROPOSED DEMOLITIONS
INDICATES DEMOLITIONS FORMING A SEPARATE APPLICATION

tasou
associates

architects + structural engineers

4 Amwell Street, London. EC1R 1UQ T:020 7713 7070 F:020 7713 7071 E:tasou@tasou.co.uk

project 36 Downshire Hill, London, NW3 1NU


dwg title Demolition - Front Elevation

job no. 1427

date March 2013

dwg no. PD.03

scale @ A1 1:50 scale @ A3 1:100

 

tasou
associates architects + structural engineers

4 Amwell Street, London. EC1R 1UQ T:020 7713 7070 F:020 7713 7071 E:tasou@tasou.co.uk

project	36 Downshire Hill, London, NW3 1NU			
dwg title	Demolition - Rear Elevation			
job no.	1427	dwg no.	PD.04	rev.
date	March 2013	scale @ A1	1:50	scale @ A3 1:100