




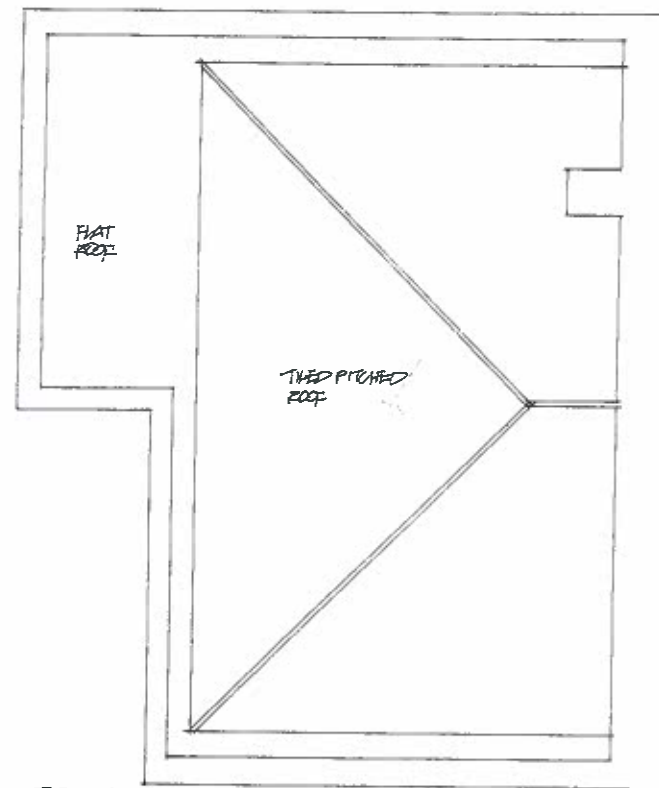


ROOF

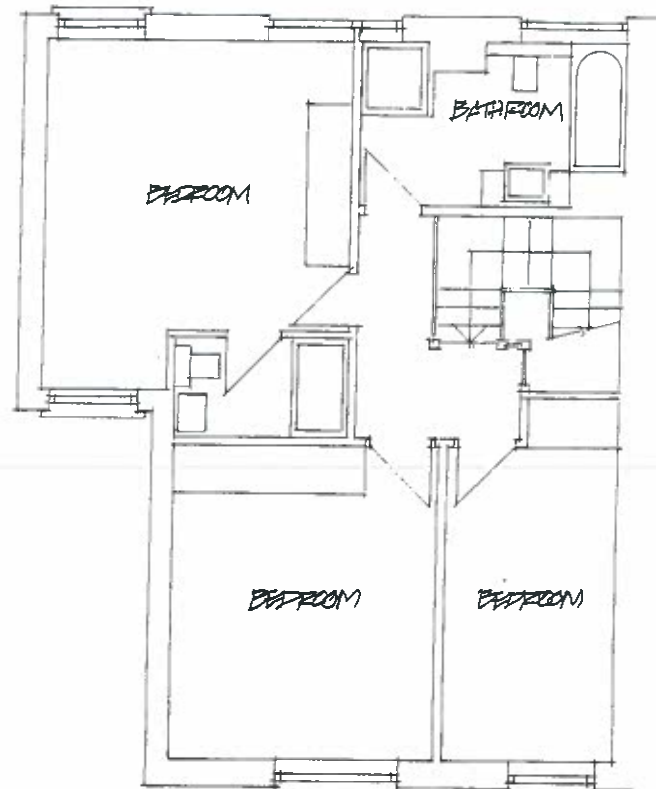


SECOND

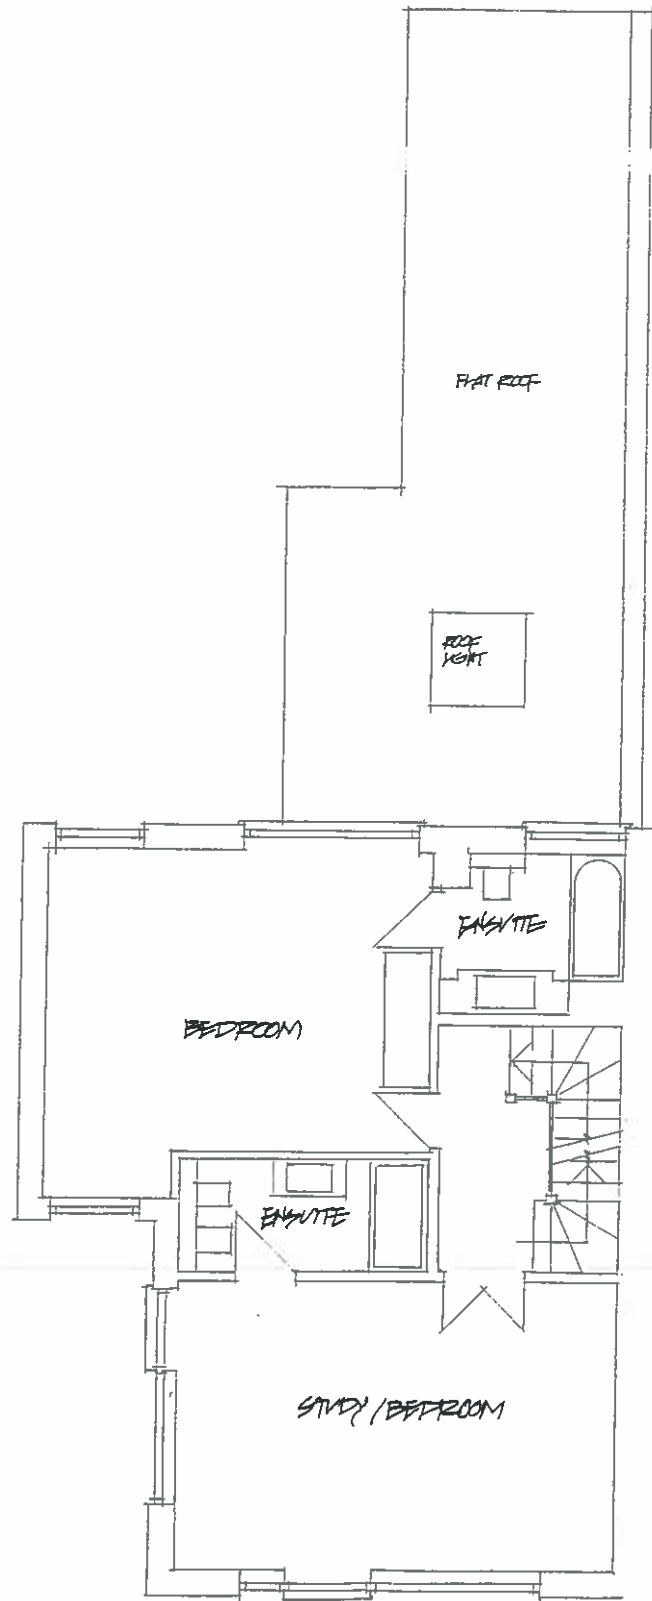

FIRST

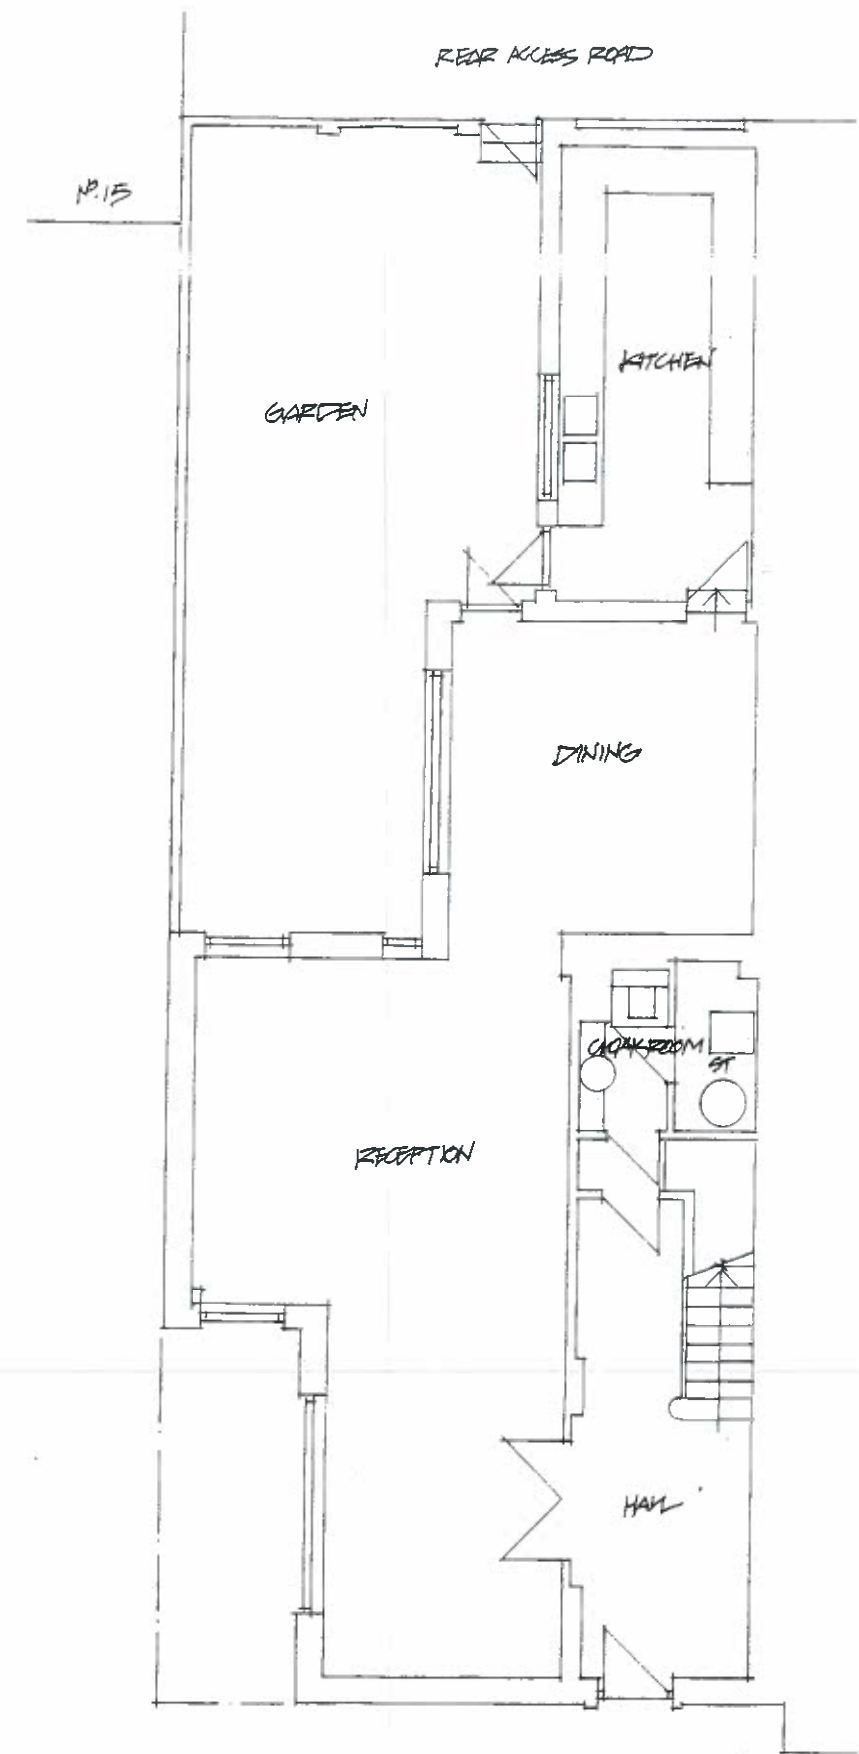

GROUND

 

DUAL BUILDING DESIGNS LTD 21 CALVERTON ROAD DOWNS PARK HENDON NEE 9AS TEL: 0181 608 1230	PROJECT 13 MIDDLEFIELD ST. JOHN'S WOOD HENDON NEE 9 AND FLOOR PLANS - AS EXISTING	SCALE 1:100	DATE FEB/13
		DRAWN 01309/1	