


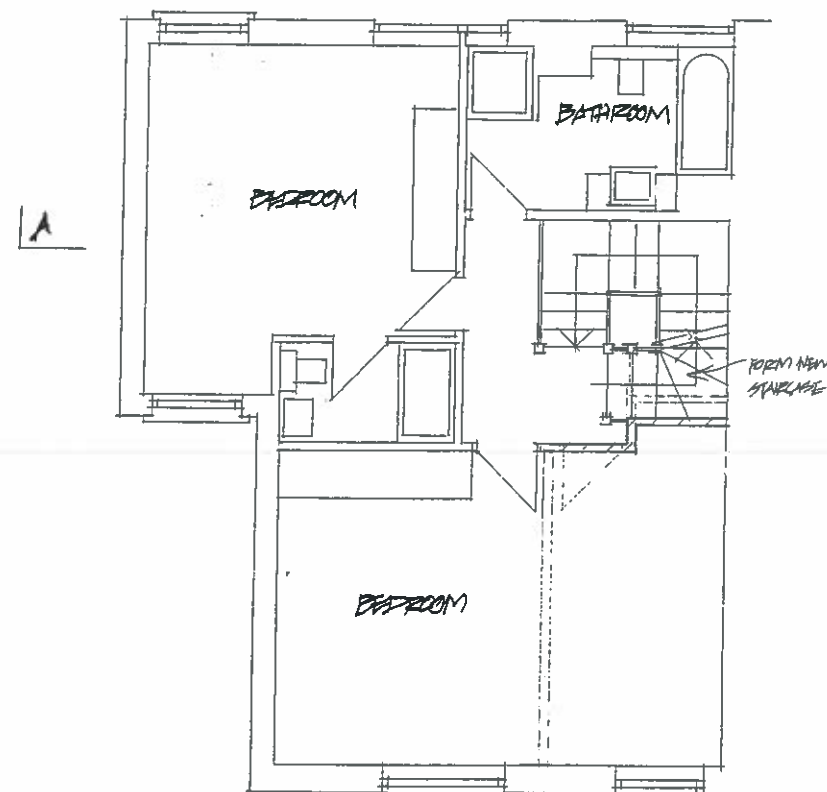


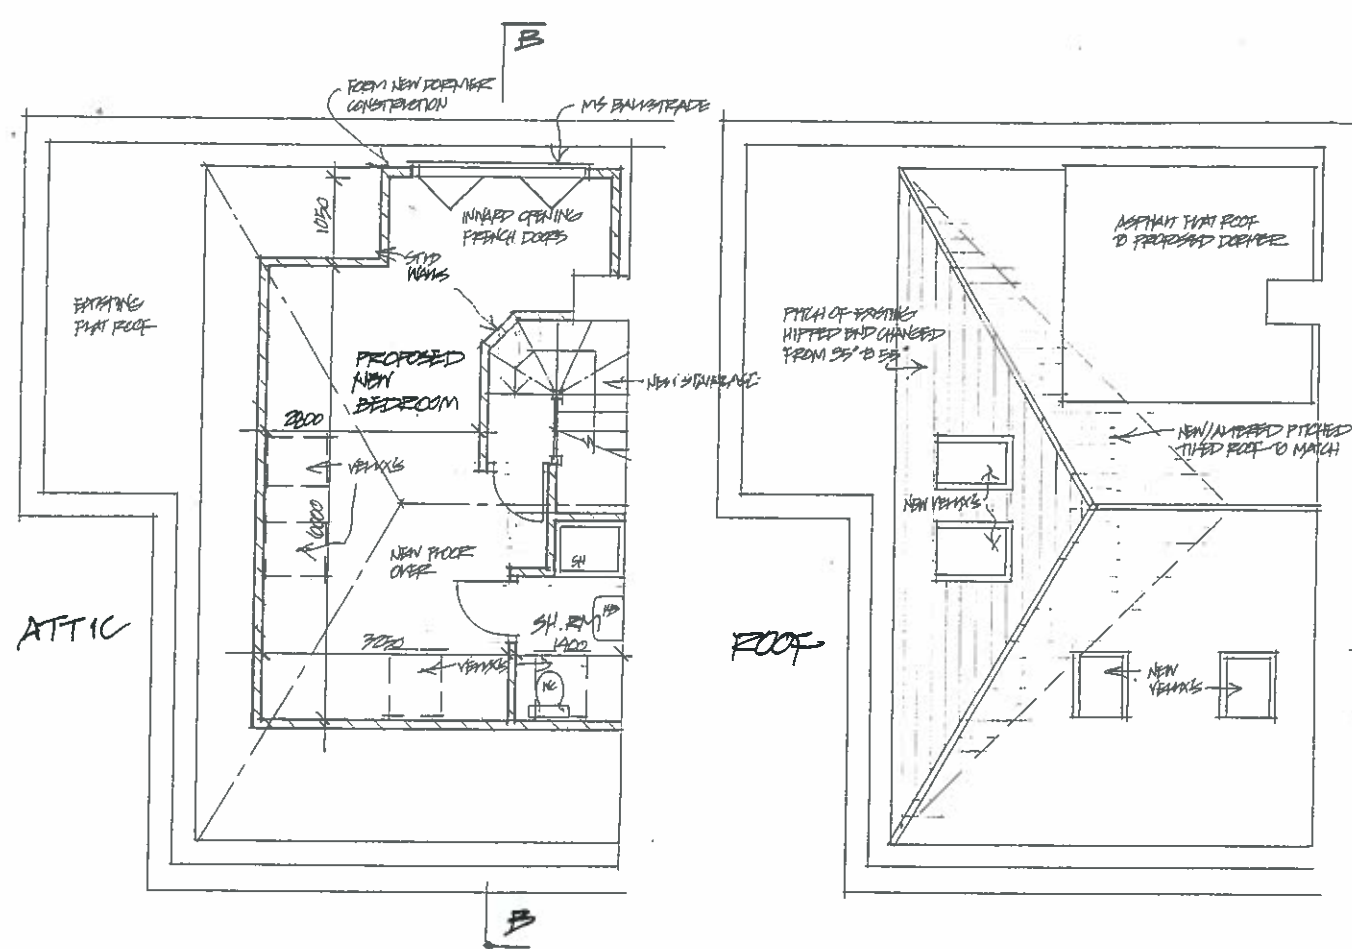

SECOND

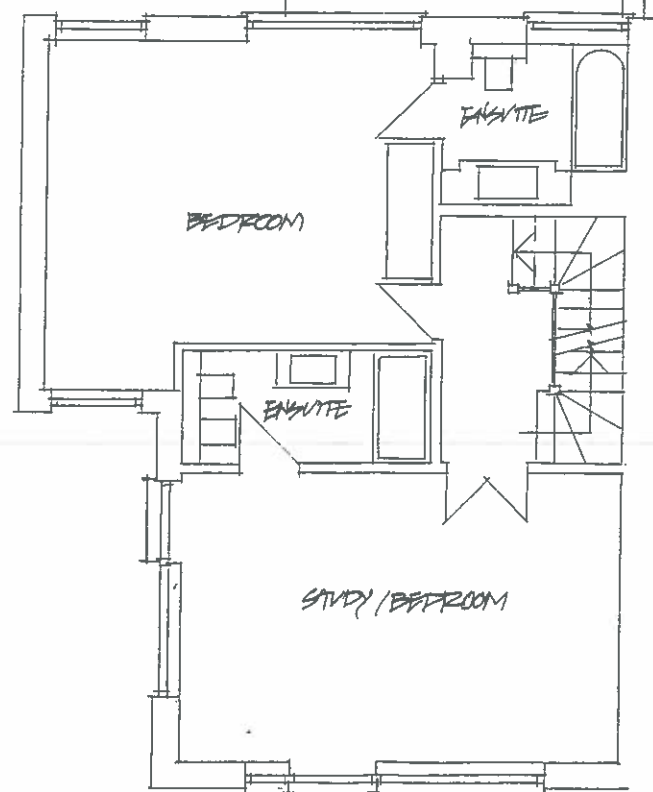

FIRST

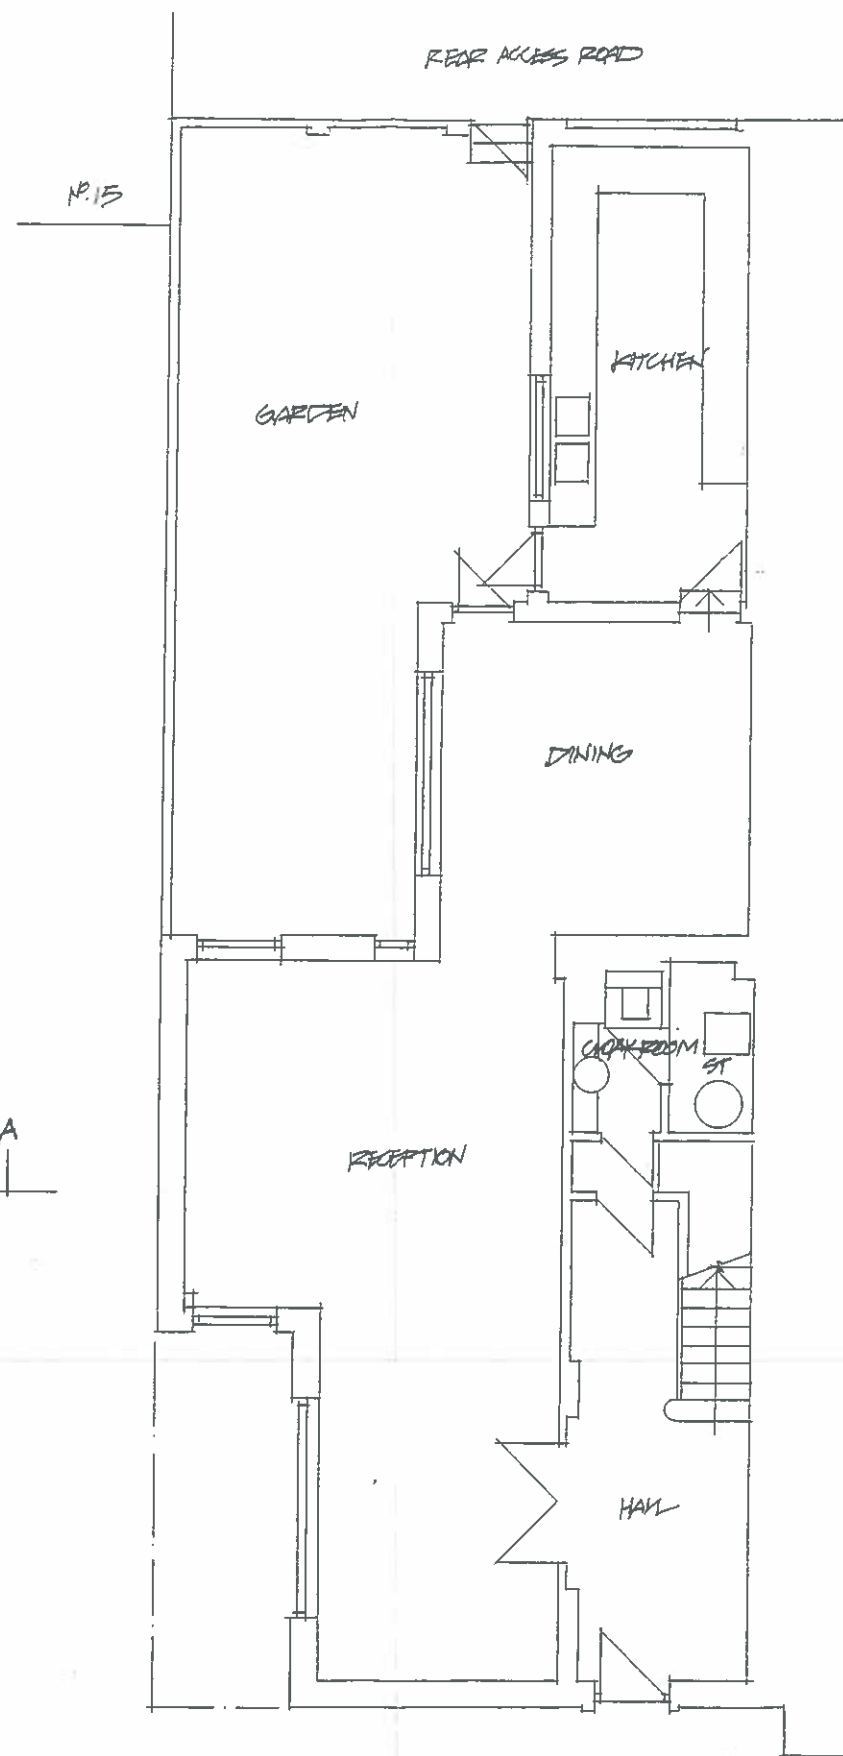

GROUND



DUAL BUILDING DESIGNS LTD 21 PALMERSTON ROAD DONES PARK LONDON N12 8AS TEL: 020 8888 1888	PROJECT 13 MIDDERFIELD ST JOHN'S WOOD LONDON N12 8ND FLOOR PLANS - AS PROPOSED	SCALE 1:100	DATE FEB/13
		DRAWING NO 01309/3	