



PHOTO OF BACK OF HOUSE




EXPOSED WINDOWS




EXPOSED WINDOWS



EXPOSED WINDOWS

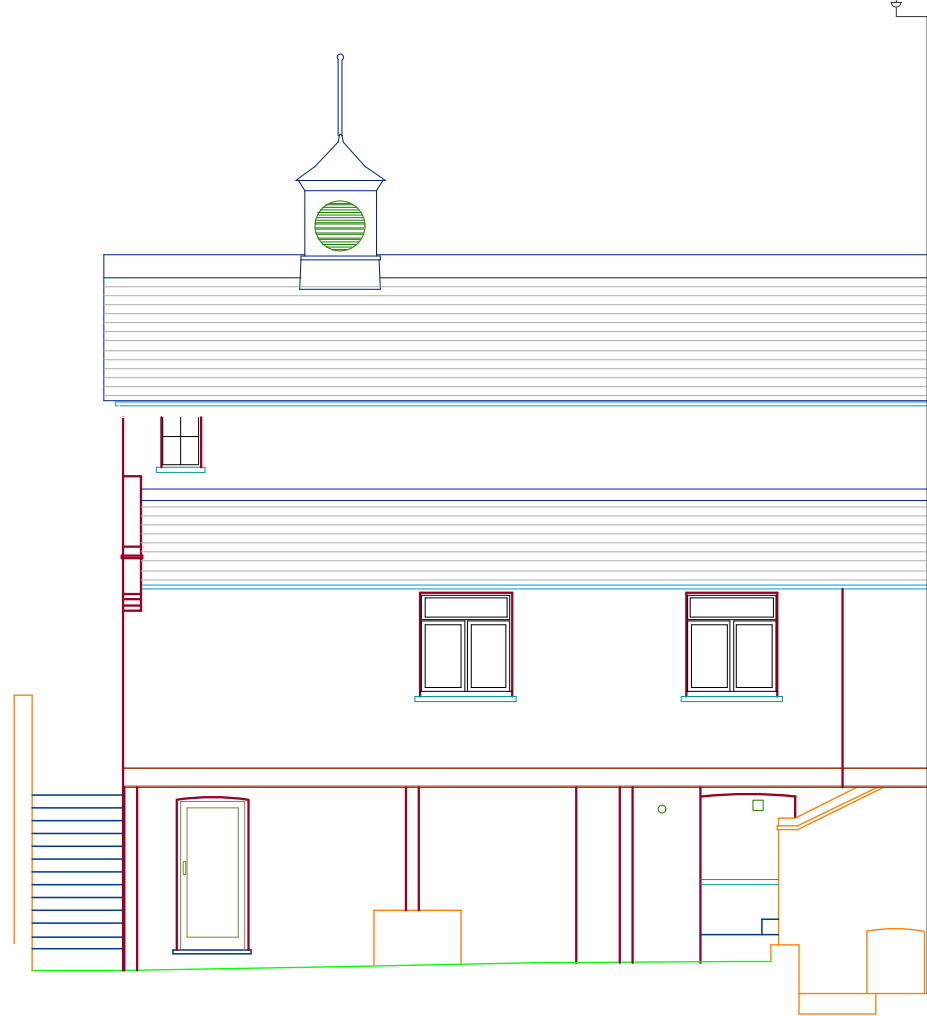

EXISTING REAR ELEVATION

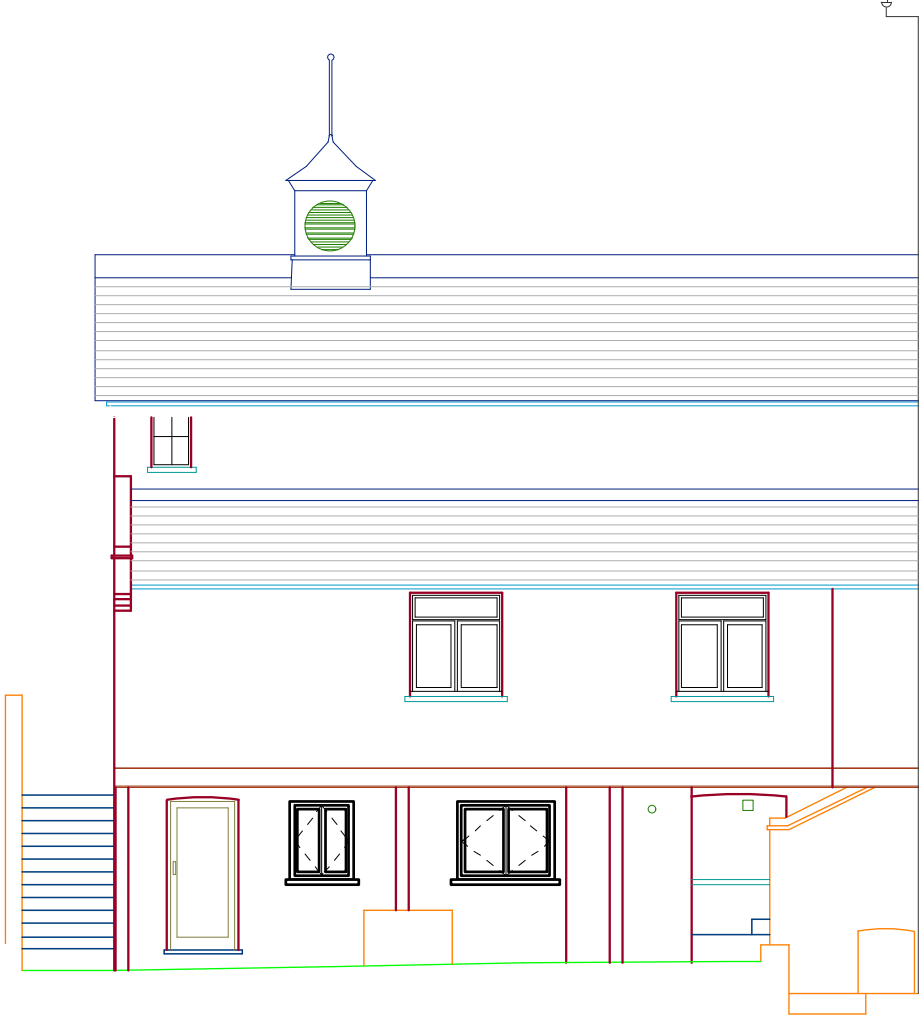

PROPOSED REAR ELEVATION



LIVING in space

43 englands lane. london. belsize park. NW3 4YD
t 020 7722 3131 f 020 7483 0191
info@living-inspace.co.uk www.living-inspace.co.uk

GENERAL NOTES:

The drawing is to be read in conjunction with all other contract documents and specifications and all other consultants drawings.

All dimensions are to be checked on site before any work or shop drawings are commenced.

This drawing is copyright. No drawing shall be reproduced in any form without prior written permission from Living in Space Ltd.

Inform Living in Space of any discrepancies in this drawing before proceeding with works.

REVISION:

A DATE

-

PROJECT:
001.13# 49a MARESFIELD GARDENS

DRAWING TITLE:
EXISTING & PROPOSED
REAR ELEVATION

DRAWING #:
ELE-01


PURPOSE OF ISSUE:
PROPOSAL

SCALE:
1:100 @ A3


DATE:
2013.03.07

DRAWN BY:
SW


REVISION:
1

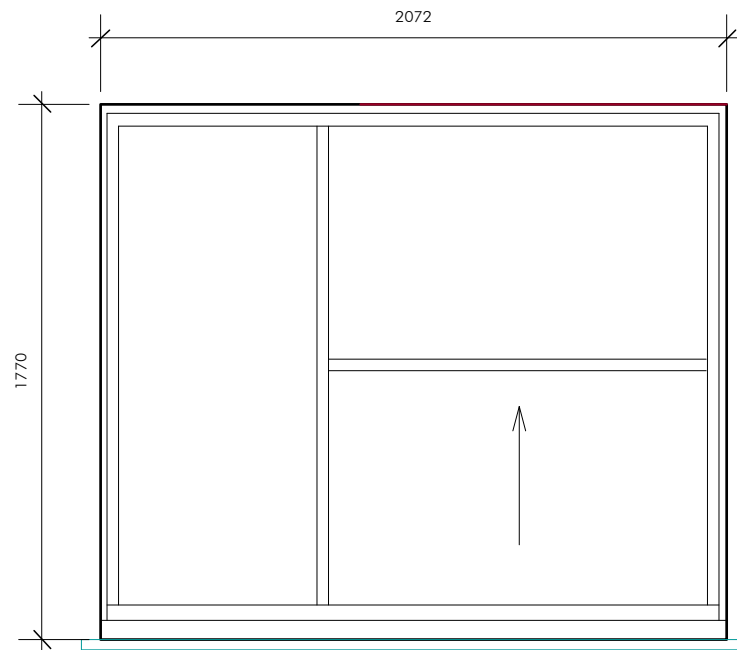

EXISTING WINDOW AT FRONT OF HOUSE
ALUMINIUM FRAMES WITH WITH 3 PANES, 1 SLIDING SASH AS SHOWN

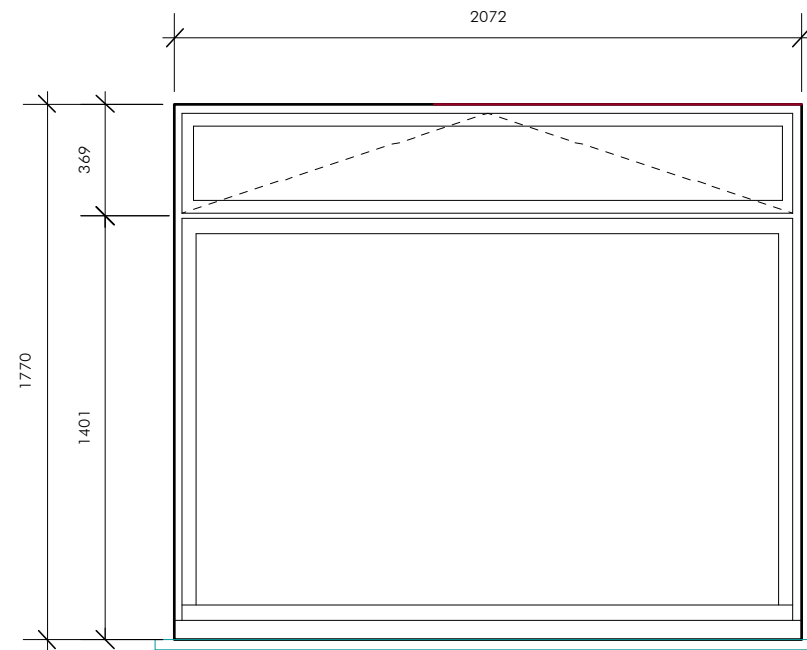

PROPOSED WINDOW AT FRONT OF HOUSE
NEW TIMBER FRAME WITH TOP OPENING FAN LIGHT TO MATCH WINDOWS ON EITHER SIDE

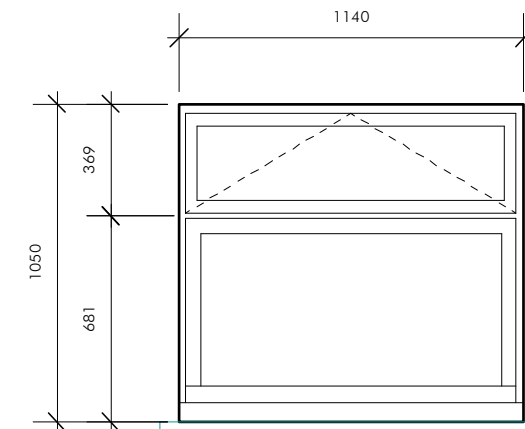

EXISTING WINDOW ON EITHER SIDE
OF PROPOSED WINDOW
TIMBER FRAME WITH TOP OPENING FAN LIGHT



PHOTO OF FRONT OF HOUSE



LIVING IN space

43 englands lane. london. belsize park. NW3 4YD
t 020 7722 3131 f 020 7483 0191
info@living-inspace.co.uk www.living-inspace.co.uk

GENERAL NOTES:

The drawing is to be read in conjunction with all other contract documents and specifications and all other consultants drawings.

All dimensions are to be checked on site before any work or shop drawings are commenced.

This drawing is copyright. No drawing shall be reproduced in any form without prior written permission from Living in Space Ltd.

Inform Living in Space of any discrepancies in this drawing before proceeding with works.

REVISION:

A	DATE
-	

PROJECT: 001.13# 49a MARESFIELD GARDENS	
DRAWING TITLE: EXISTING & PROPOSED FRONT WINDOW	
DRAWING #: W7	
PURPOSE OF ISSUE: PROPOSAL	
SCALE: 1:25 @ A3	DATE: 2013.03.07
DRAWN BY: SW	REVISION: 0