



PROPOSED REAR ELEVATION


tasou  
associates

architects + structural engineers


4 Amwell Street, London. EC1R 1UQ T:020 7713 7070 F:020 7713 7071 E:tasou@tasou.co.uk

project	36 Downshire Hill, London, NW3 1NU		
dwg title	Proposed Rear Elevation		
job no.	1427	dwg no.	LP.05
date	March 2013	scale @ A1	1:50
		scale @ A3	1:100



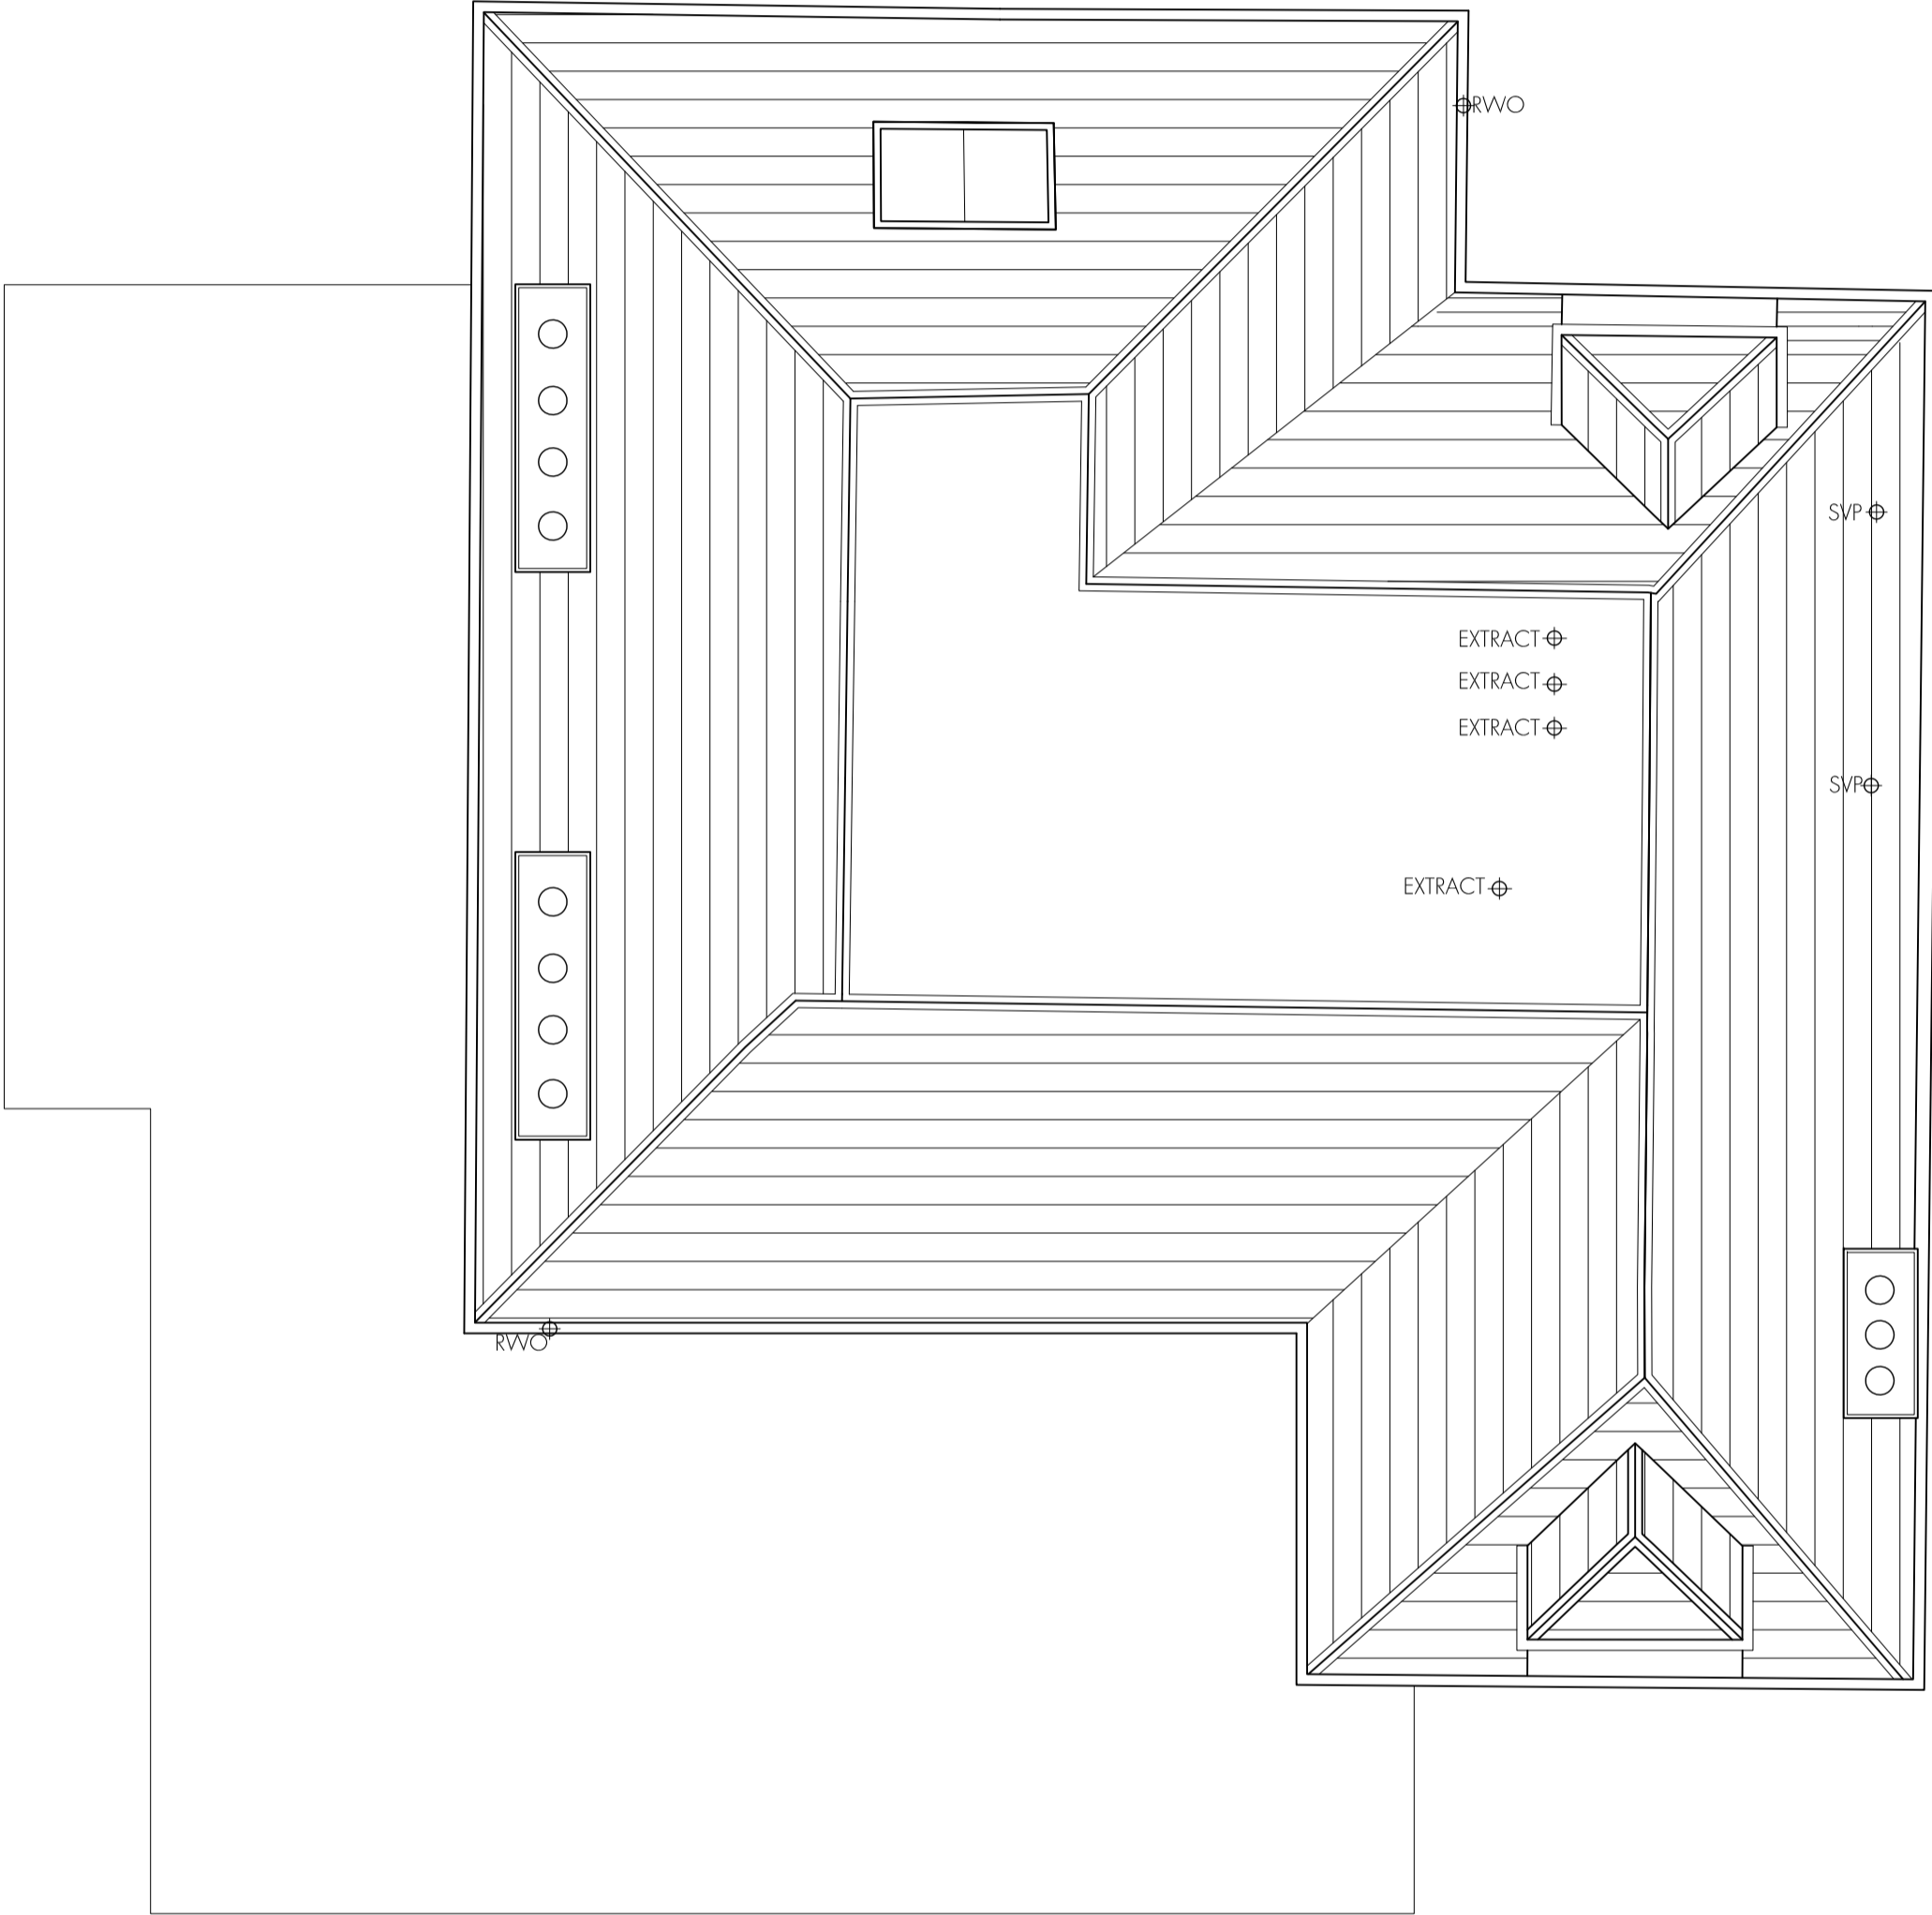

PROPOSED ROOF PLAN

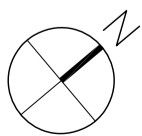


tasou  
associates

architects + structural engineers

4 Amwell Street, London. EC1R 1UG T:020 7713 7070 F:020 7713 7071 E:tasou@tasou.co.uk

project	36 Downshire Hill, London, NW3 1NU		
dwg title	Proposed Roof Plan		
job no.	1427	dwg no.	LP.06
date	March 2013	scale @ A1	1:50
		scale @ A3	1:100

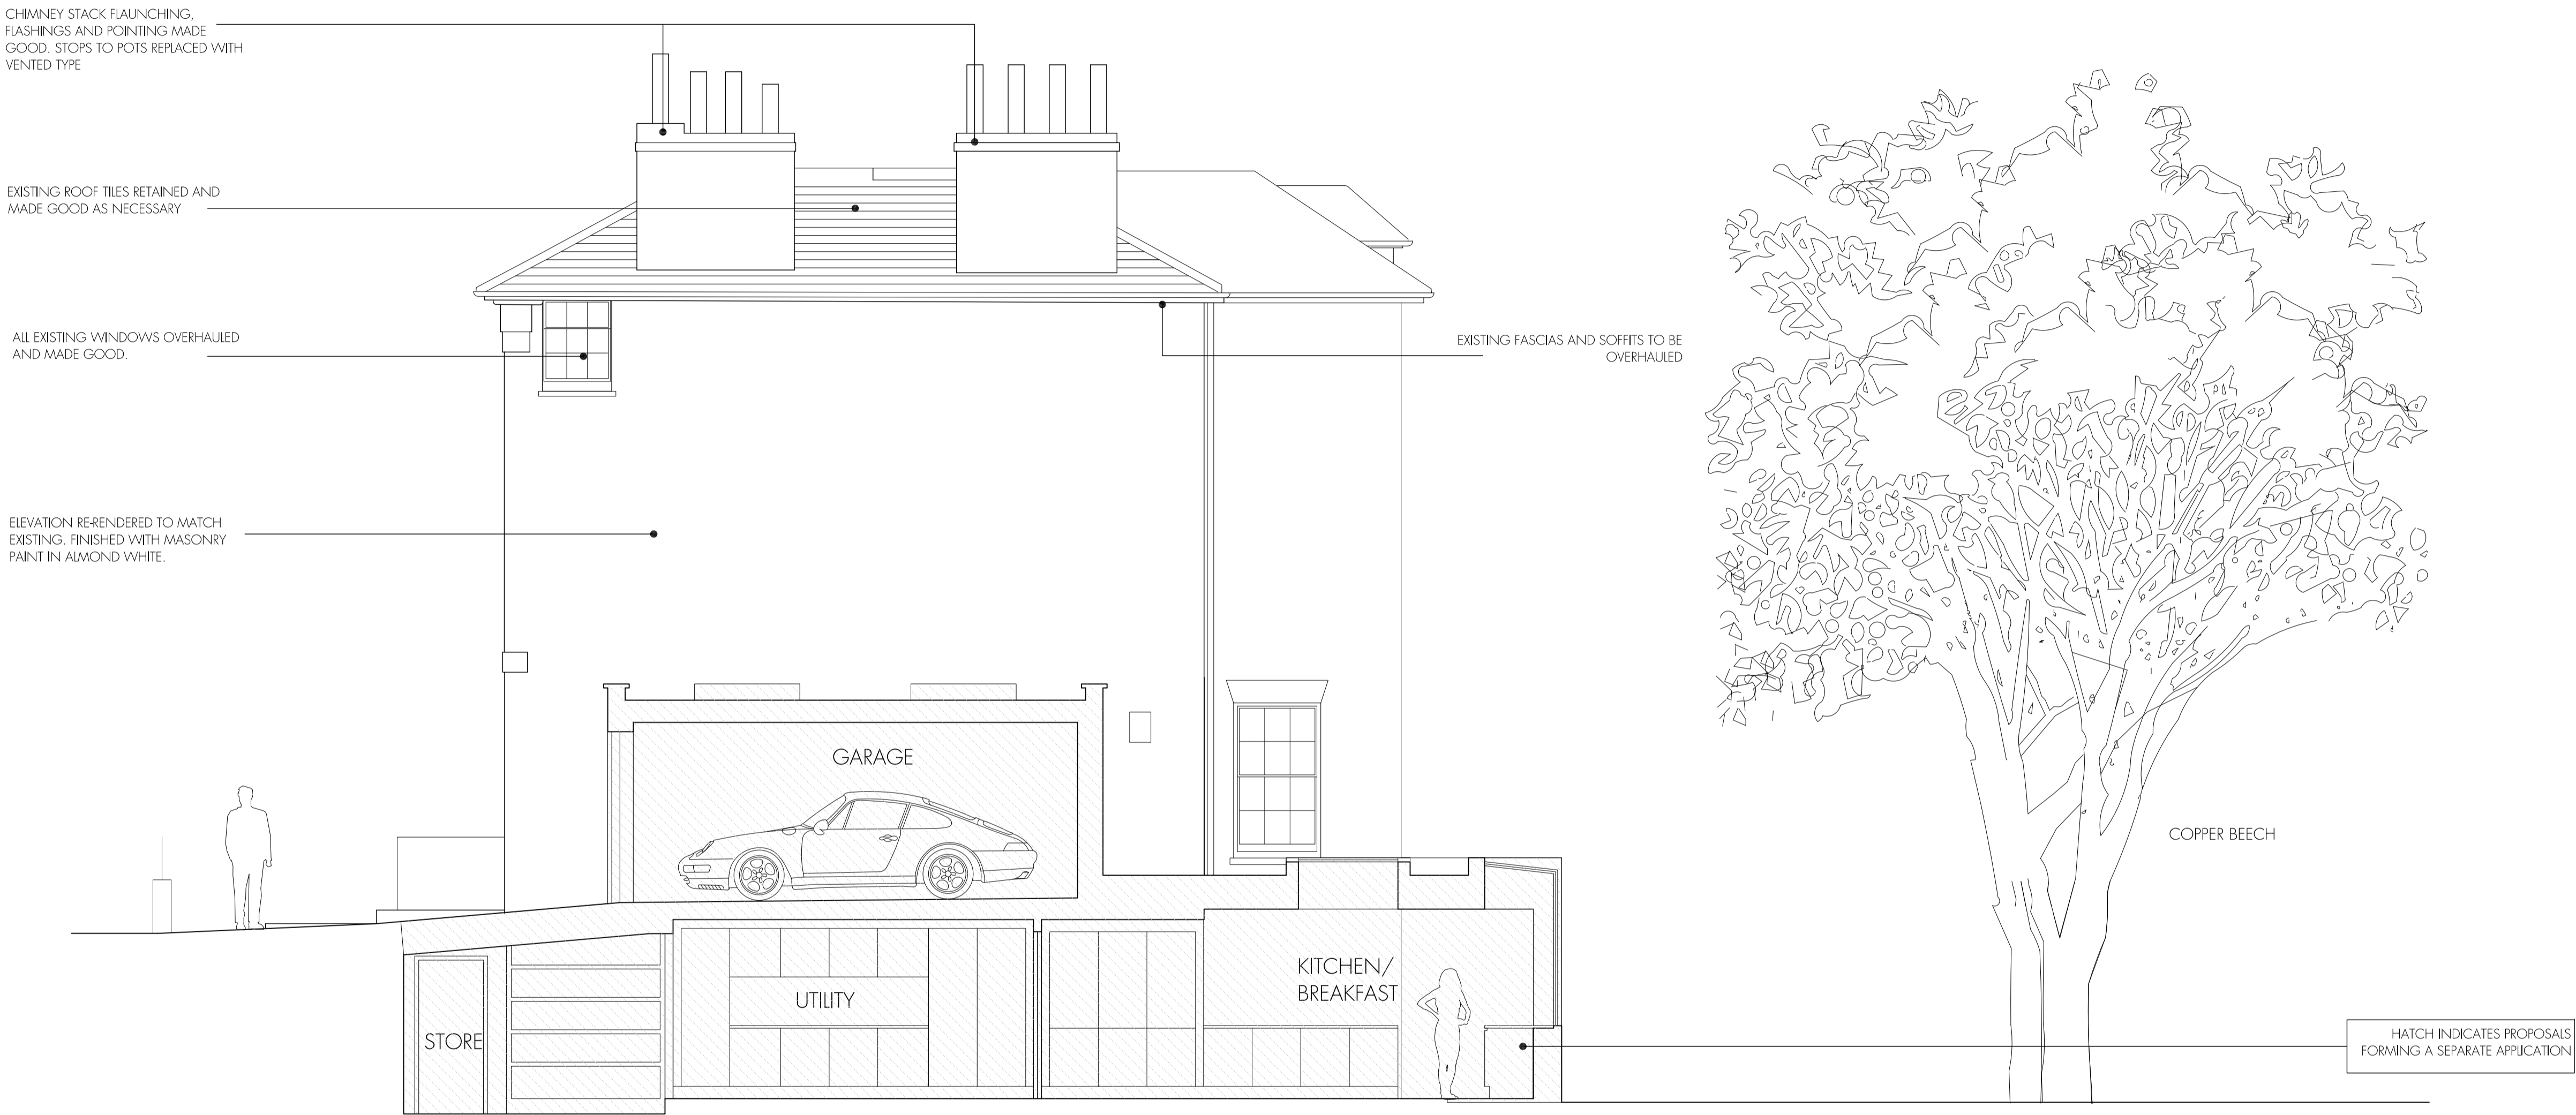

PROPOSED SECTION AA



tasou  
associates

architects + structural engineers

4 Amwell Street, London. EC1R 1UQ T:020 7713 7070 F:020 7713 7071 E:tasou@tasou.co.uk

project	36 Downshire Hill, London, NW3 1NU		
dwg title	Proposed Sections		
job no.	1427	dwg no.	LP.07
date	March 2013	scale @ A1	1:50
		scale @ A3	1:100



PROPOSED STREET ELEVATION



tasou  
associates

architects + structural engineers

4 Amwell Street, London. EC1R 1UG T:020 7713 7070 F:020 7713 7071 E:tasou@tasou.co.uk

project	36 Downshire Hill, London, NW3 1NU		
drwg title	Proposed Street Elevation (Full Proposal)		
job no.	1427	drwg no.	LP.08
date	March 2013	scale @ A1	1:50
		scale @ A3	1:100



PROPOSED FRONT ELEVATION/SECTION



tasou  
associates


architects + structural engineers

4 Amwell Street, London, EC1R 1UQ T:020 7713 7070 F:020 7713 7071 E:tasou@tasou.co.uk

project	36 Downshire Hill, London, NW3 1NU		
dwg title	Proposed Front Elevation/Section (Full Proposal)		
job no.	1427	dwg no.	LP.09
date	March 2013	scale @ A1	1:50
		scale @ A3	1:100



PROPOSED REAR ELEVATION

 

tasou  
associates

architects + structural engineers  
4 Amwell Street, London, EC1R 1UQ T:020 7713 7070 F:020 7713 7071 E:tasou@tasou.co.uk



project	36 Downshire Hill, London, NW3 1NU		
dwg title	Proposed Rear Elevation (Full Proposal)		
job no.	1427	dwg no.	LP.10
date	March 2013	scale @ A1	1:50
		scale @ A3	1:100



EXISTING INTERNAL ELEVATION 1 (MASTER BEDROOM)



PROPOSED INTERNAL ELEVATION 1

 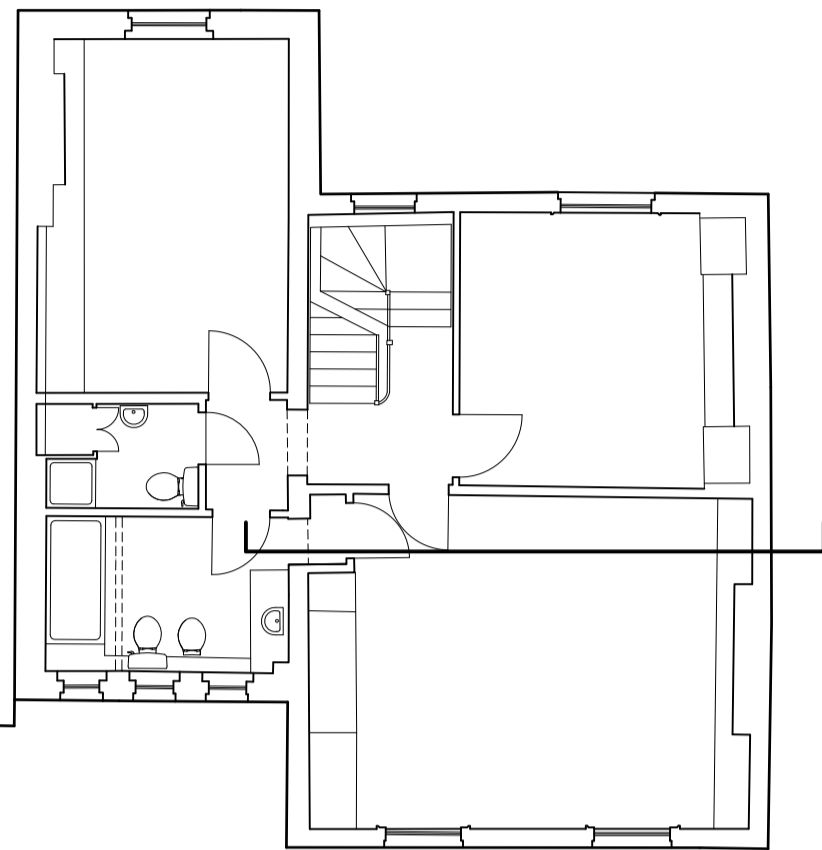


tasou  
associates



architects + structural engineers

4 Amwell Street, London. EC1R 1UQ T:020 7713 7070 F:020 7713 7071 E:tasou@tasou.co.uk


project	36 Downshire Hill, London, NW3 1NU		
dwg title	Internal Elevations Sheet 1		
job no.	1427	dwg no.	LP.11
date	March 2013	scale @ A1	1:20

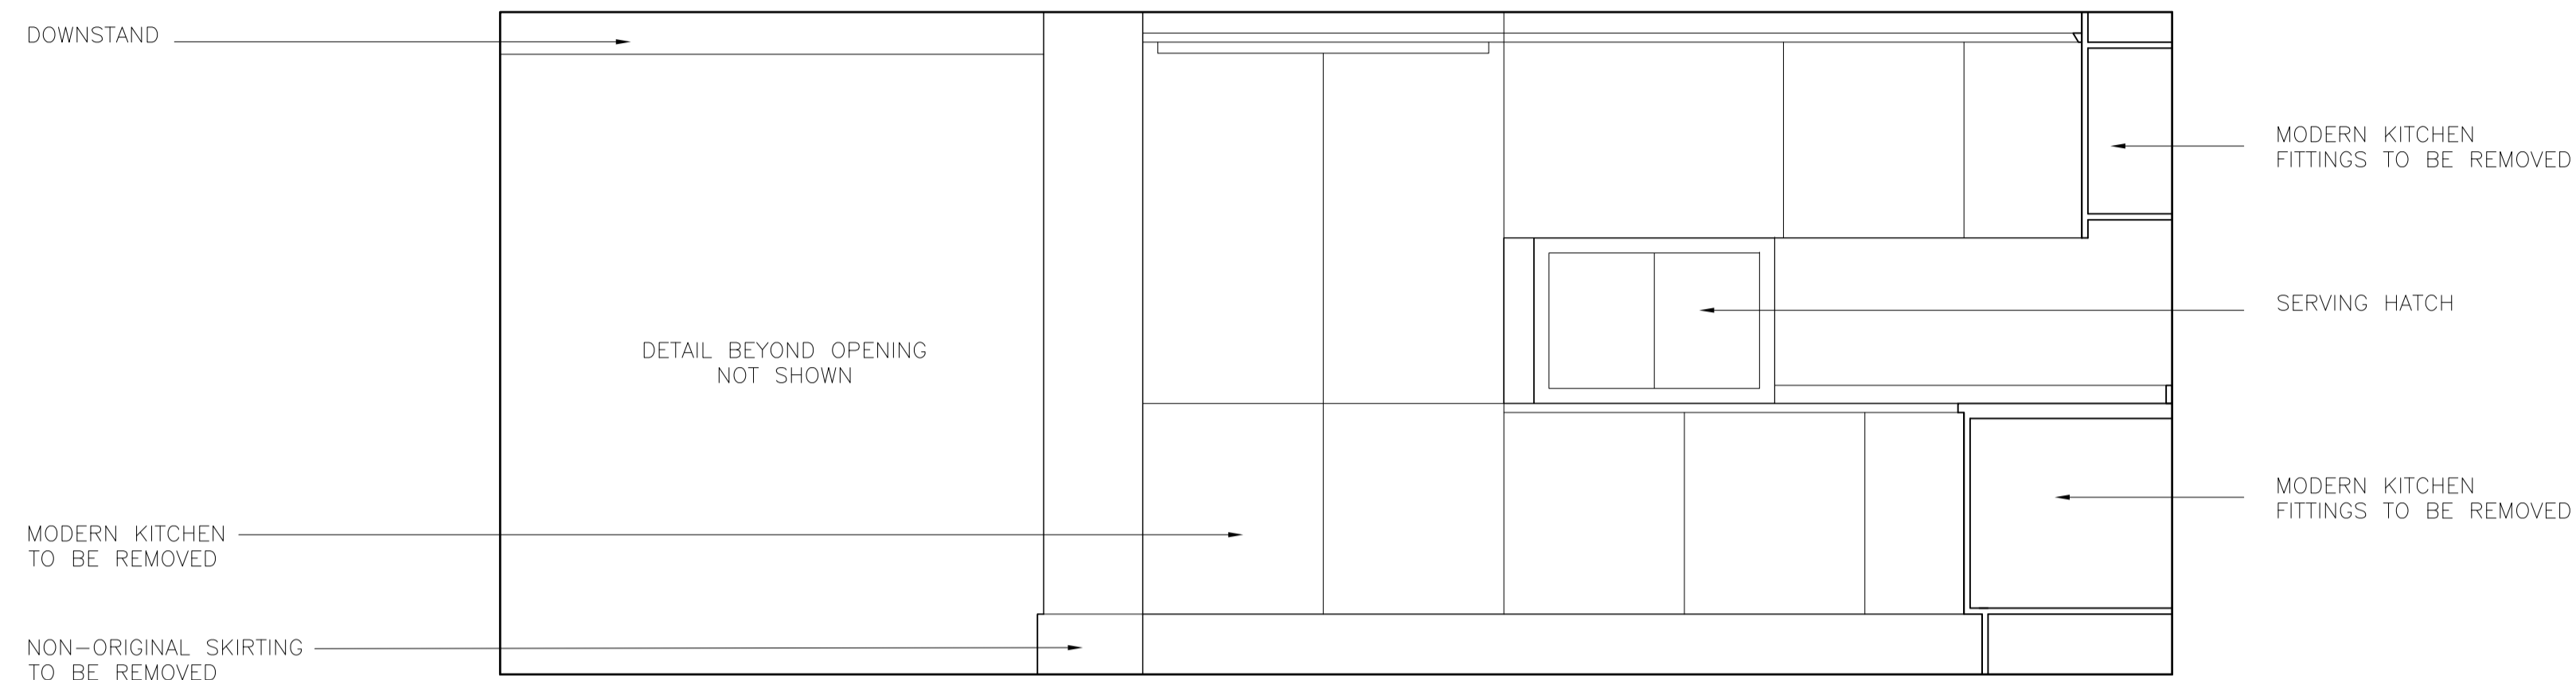

EXISTING INTERNAL ELEVATION (KITCHEN)

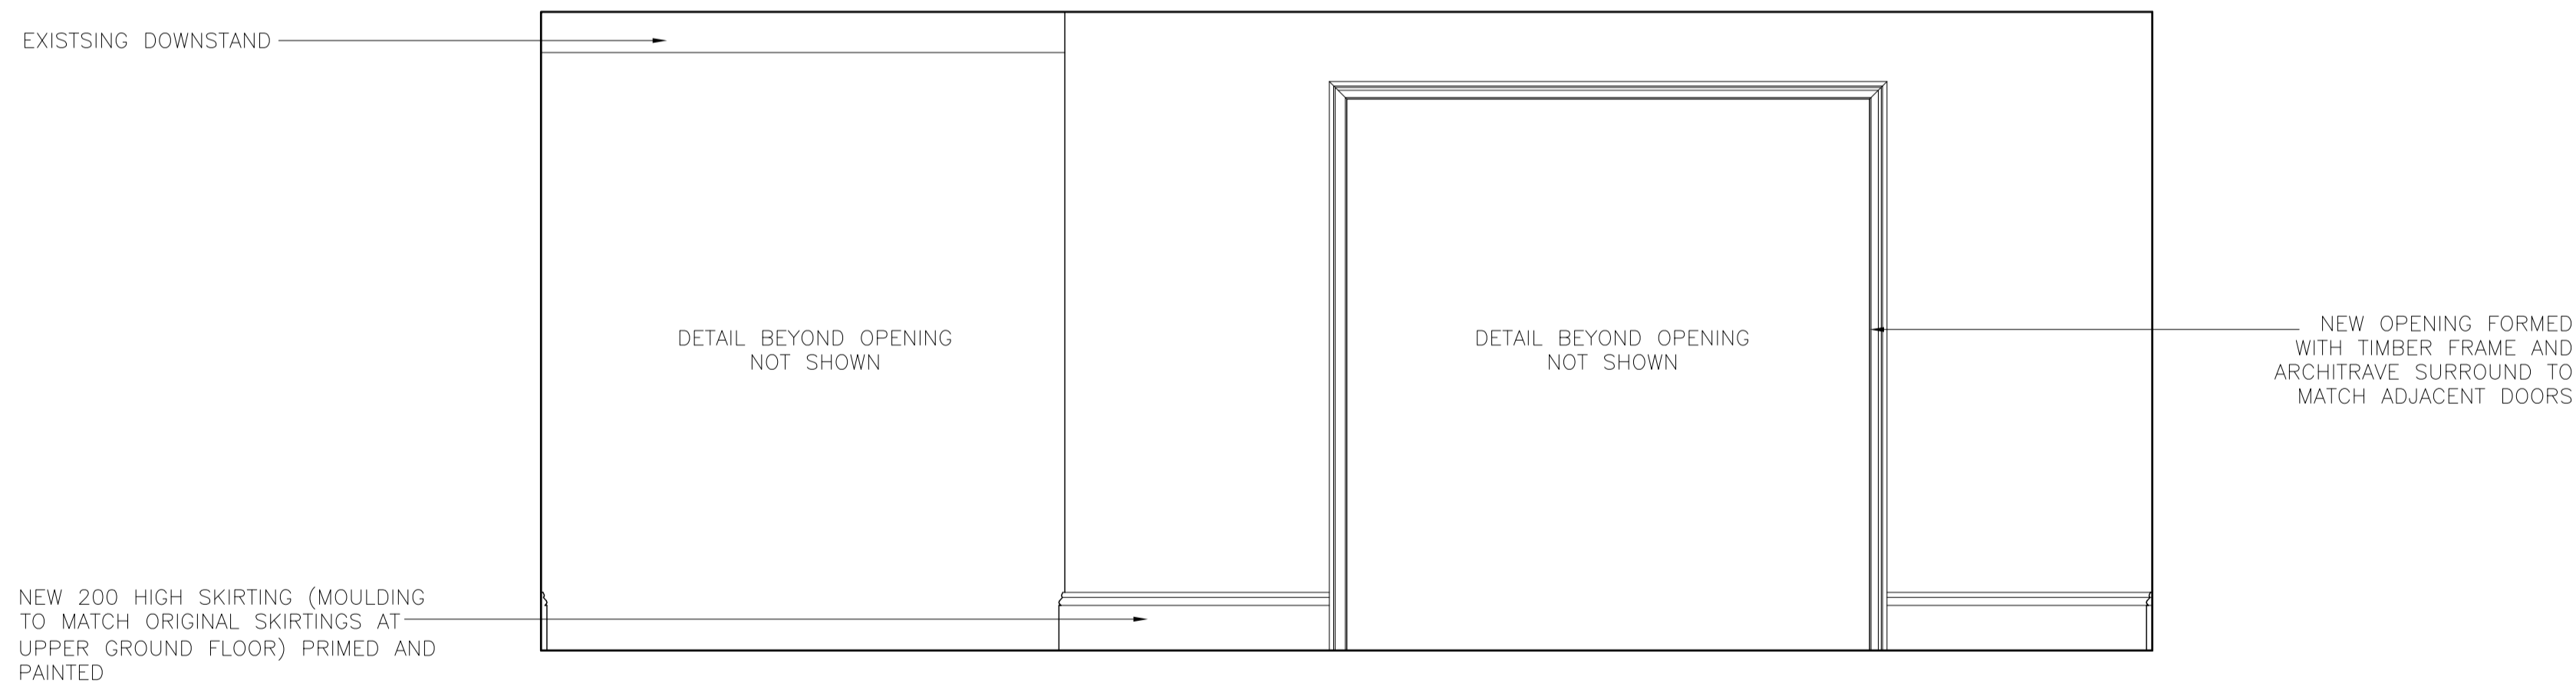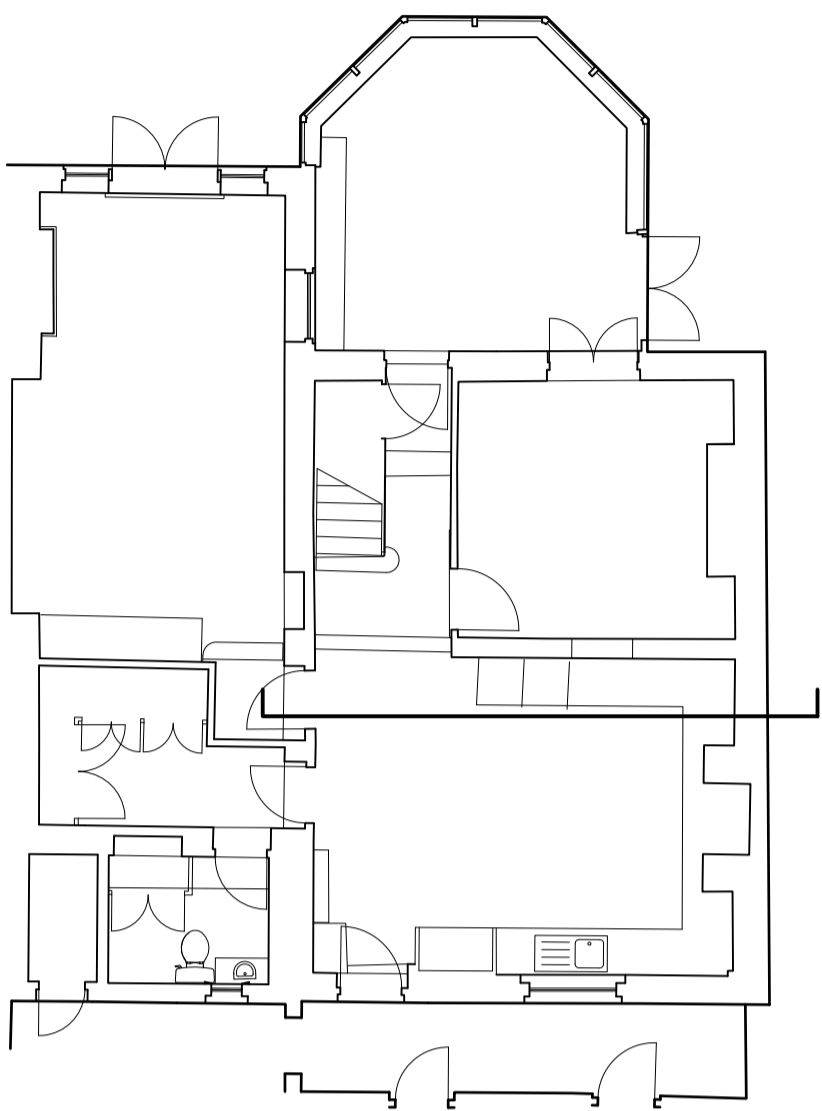

PROPOSED INTERNAL ELEVATION (FAMILY/TV ROOM - FORMERLY KITCHEN)

 

tasou  
associates

architects + structural engineers

4 Amwell Street, London. EC1R 1UQ T:020 7713 7070 F:020 7713 7071 E:tasou@tasou.co.uk

project	36 Downshire Hill, London, NW3 1NU		
dwg title	Internal Elevations Sht 2		
job no.	1427	dwg no.	LP.12
date	March 2013	scale @ A1	1:20
		rev.	