



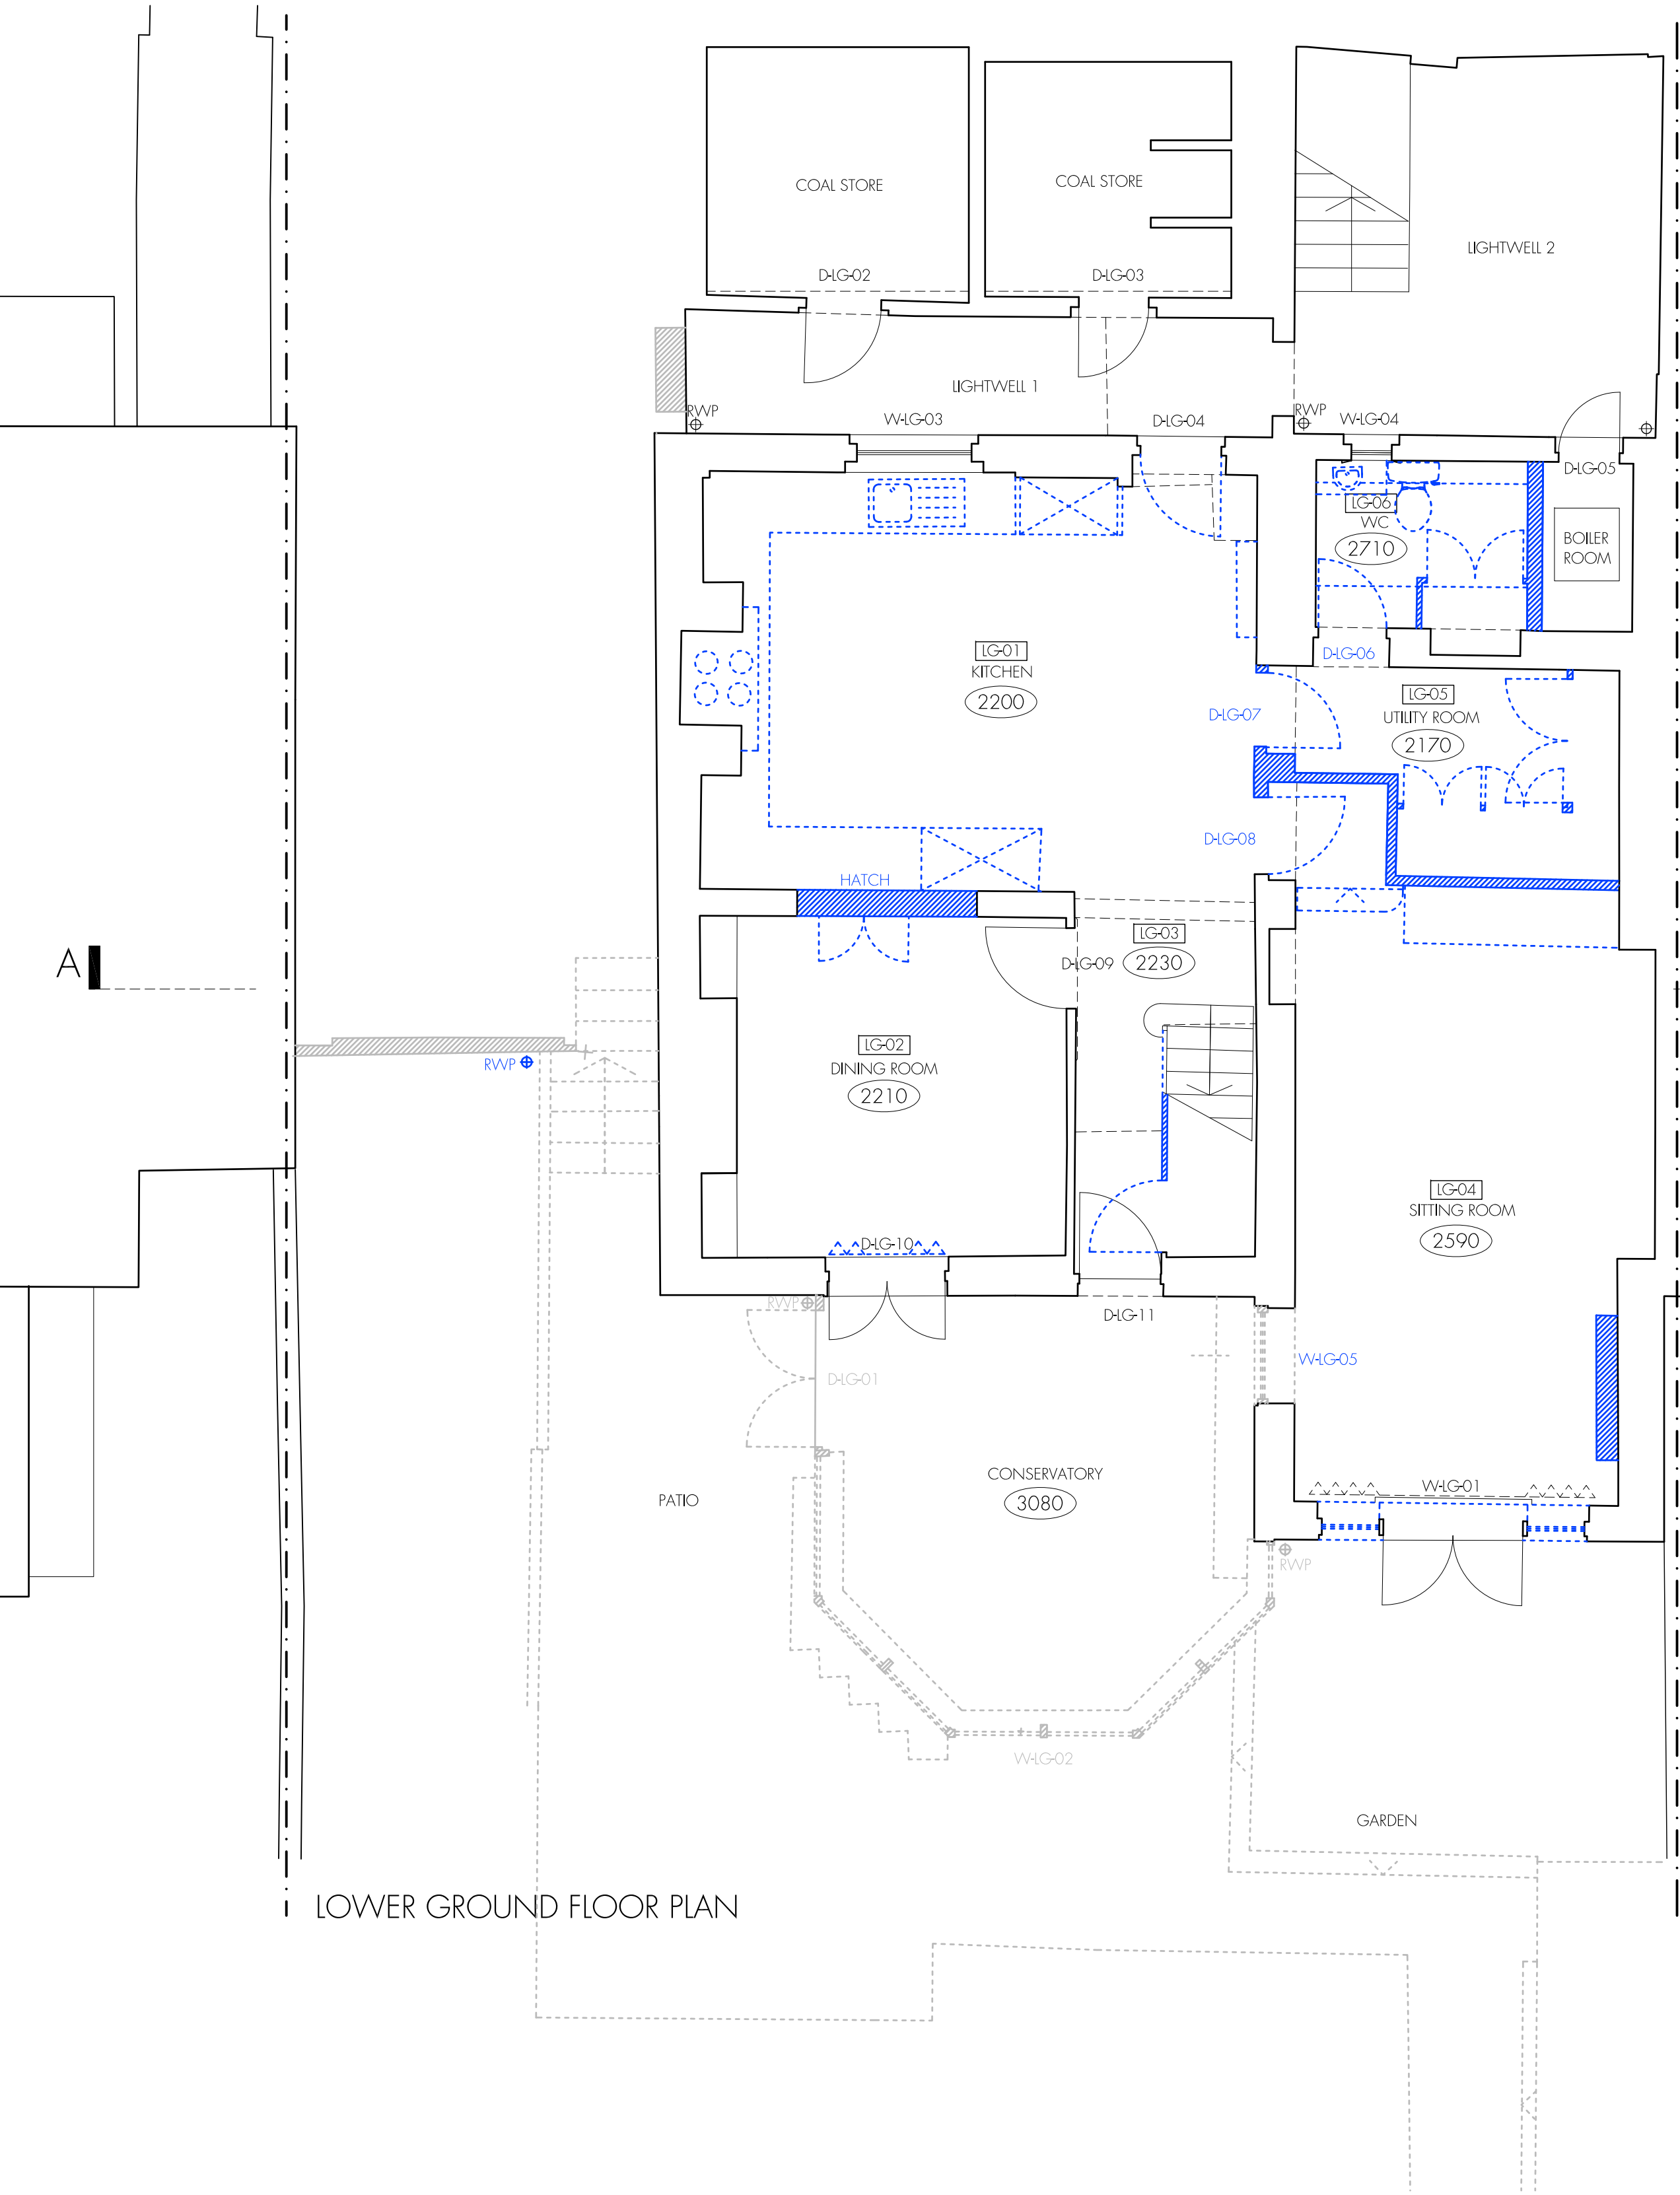

LOWER GROUND FLOOR PLAN

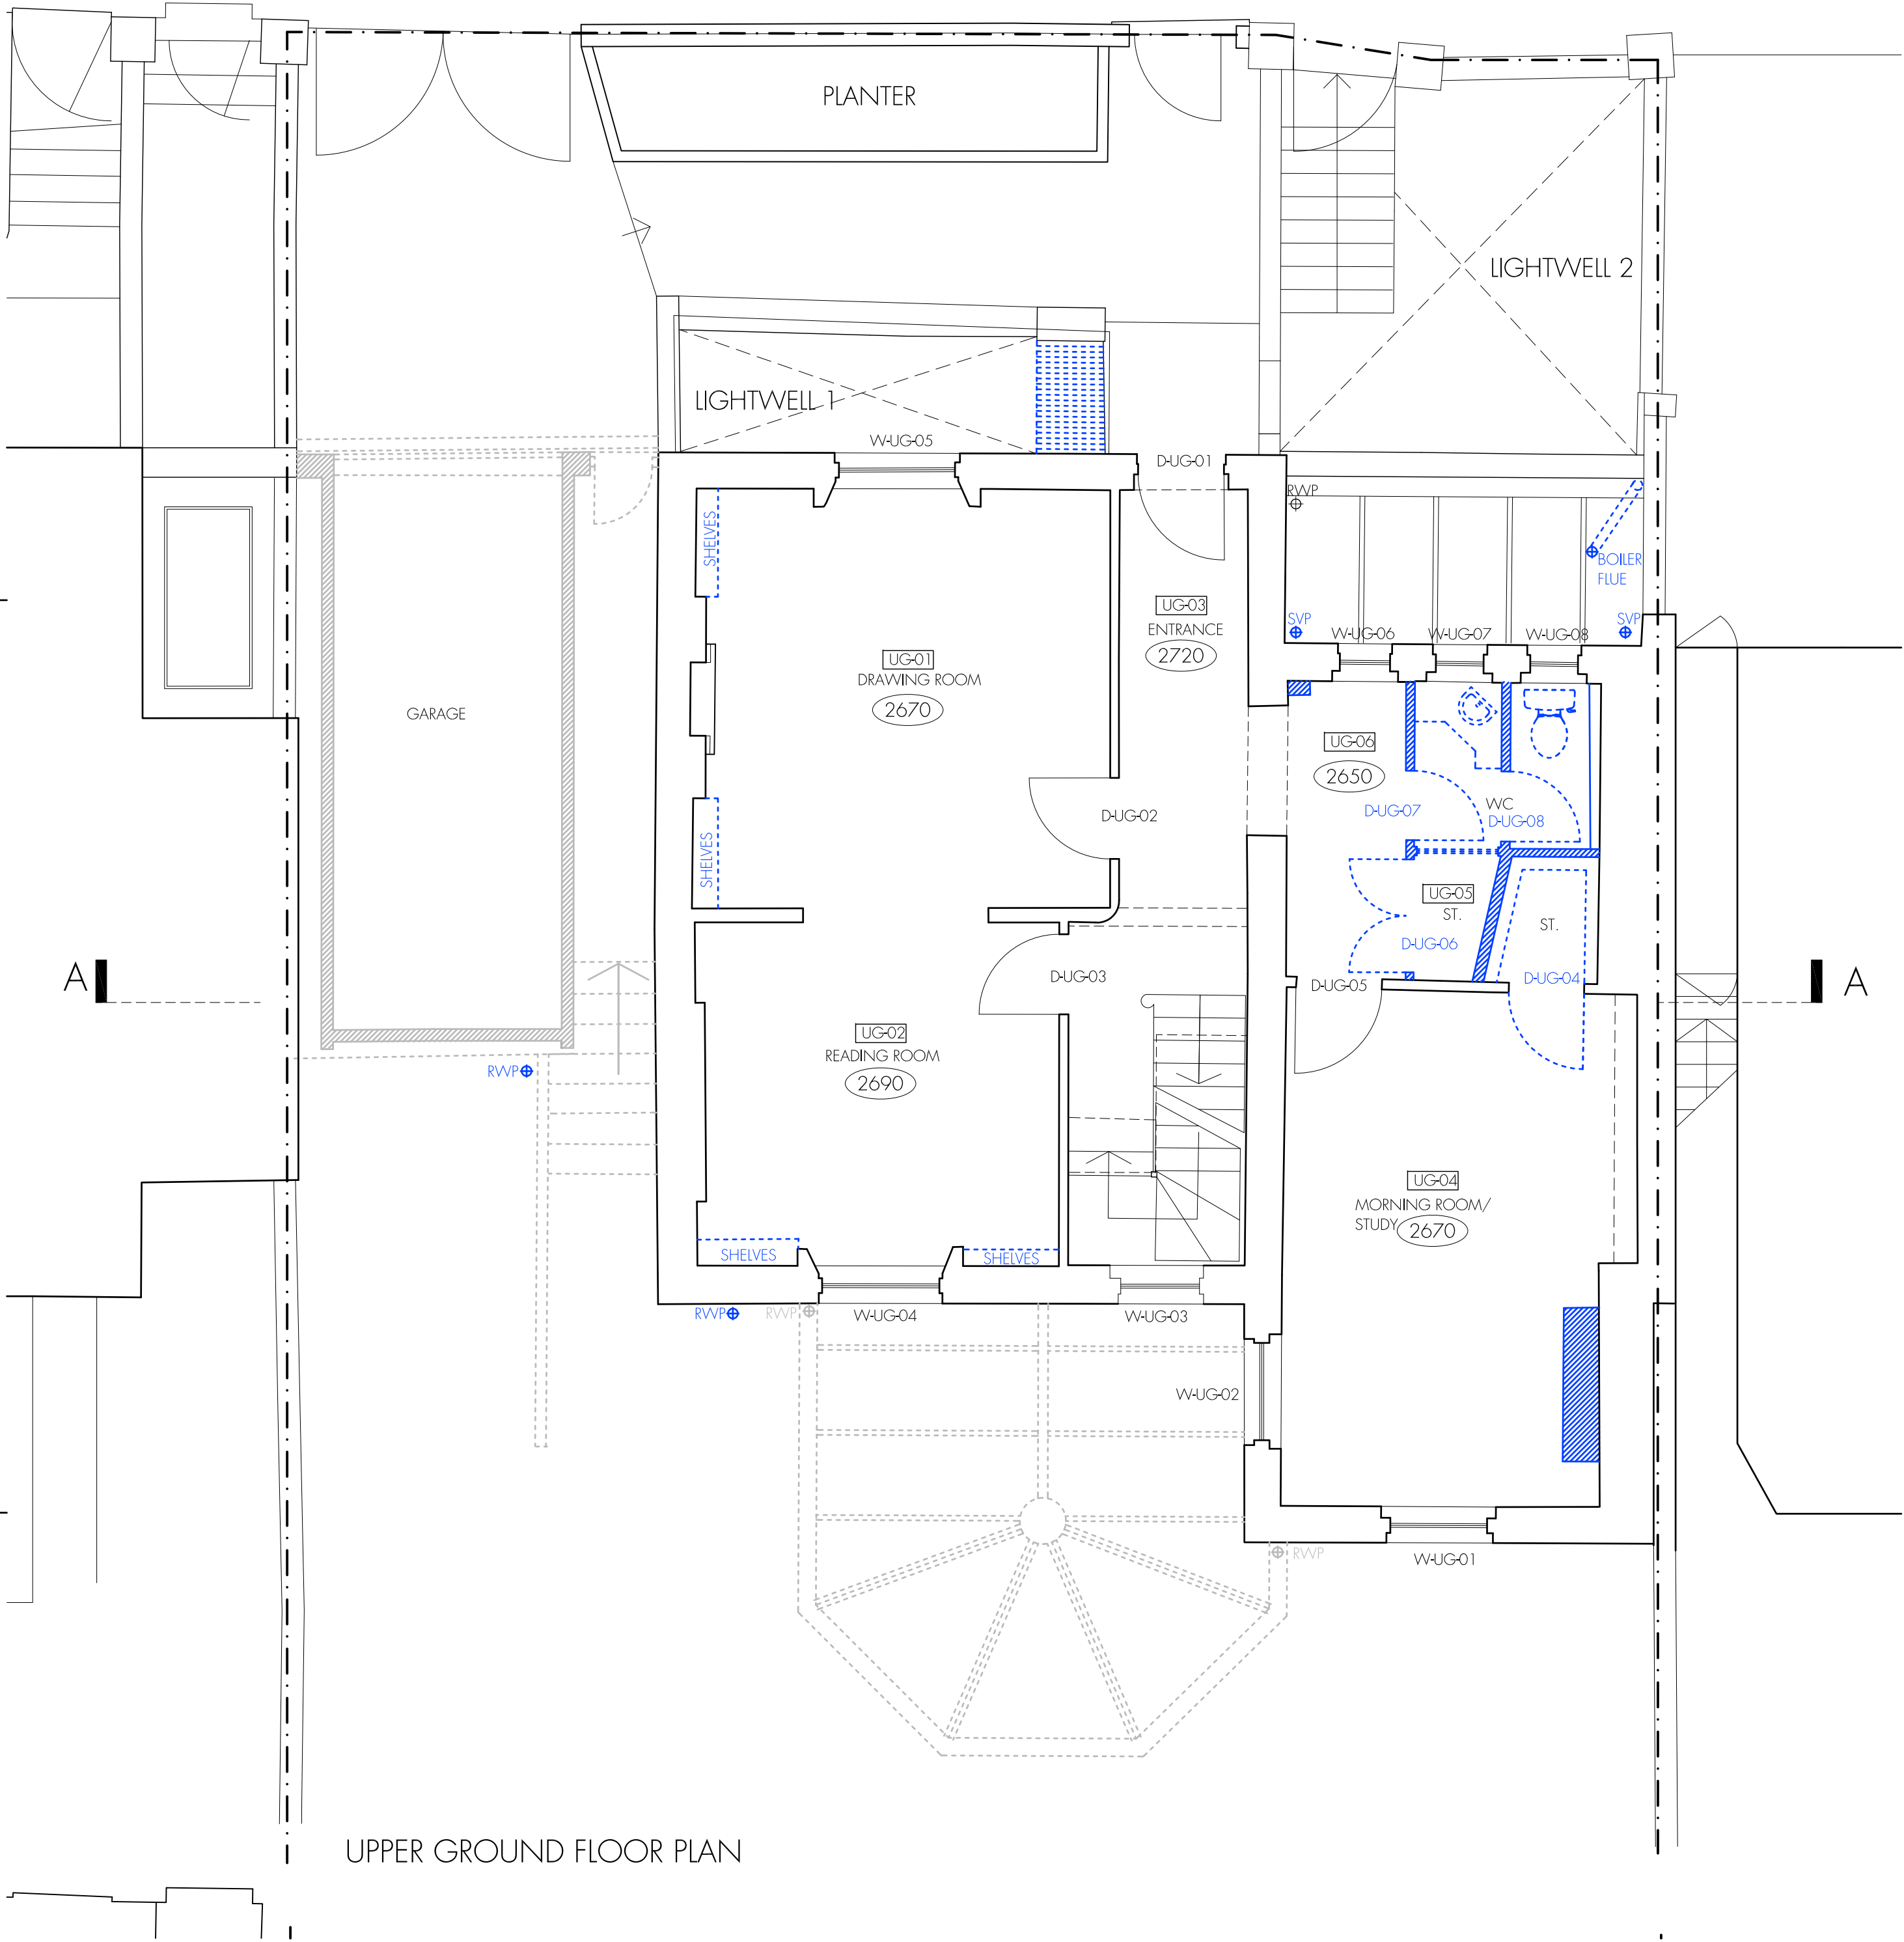

UPPER GROUND FLOOR PLAN

KEY

PROPOSED DEMOLITIONS

INDICATES DEMOLITIONS FORMING A SEPARATE APPLICATION

tasou
associates

architects + structural engineers

4 Amwell Street, London. EC1R 1UQ T:020 7713 7070 F:020 7713 7071 E:tasou@tasou.co.uk

project 36 Downshire Hill, London, NW3 1NU

drwg title Demolition - Lower Ground and Ground Floor Plans


job no. 1427

date March 2013


drwg no. LD.01

scale @ A1 1:50


scale @ A3 1:100

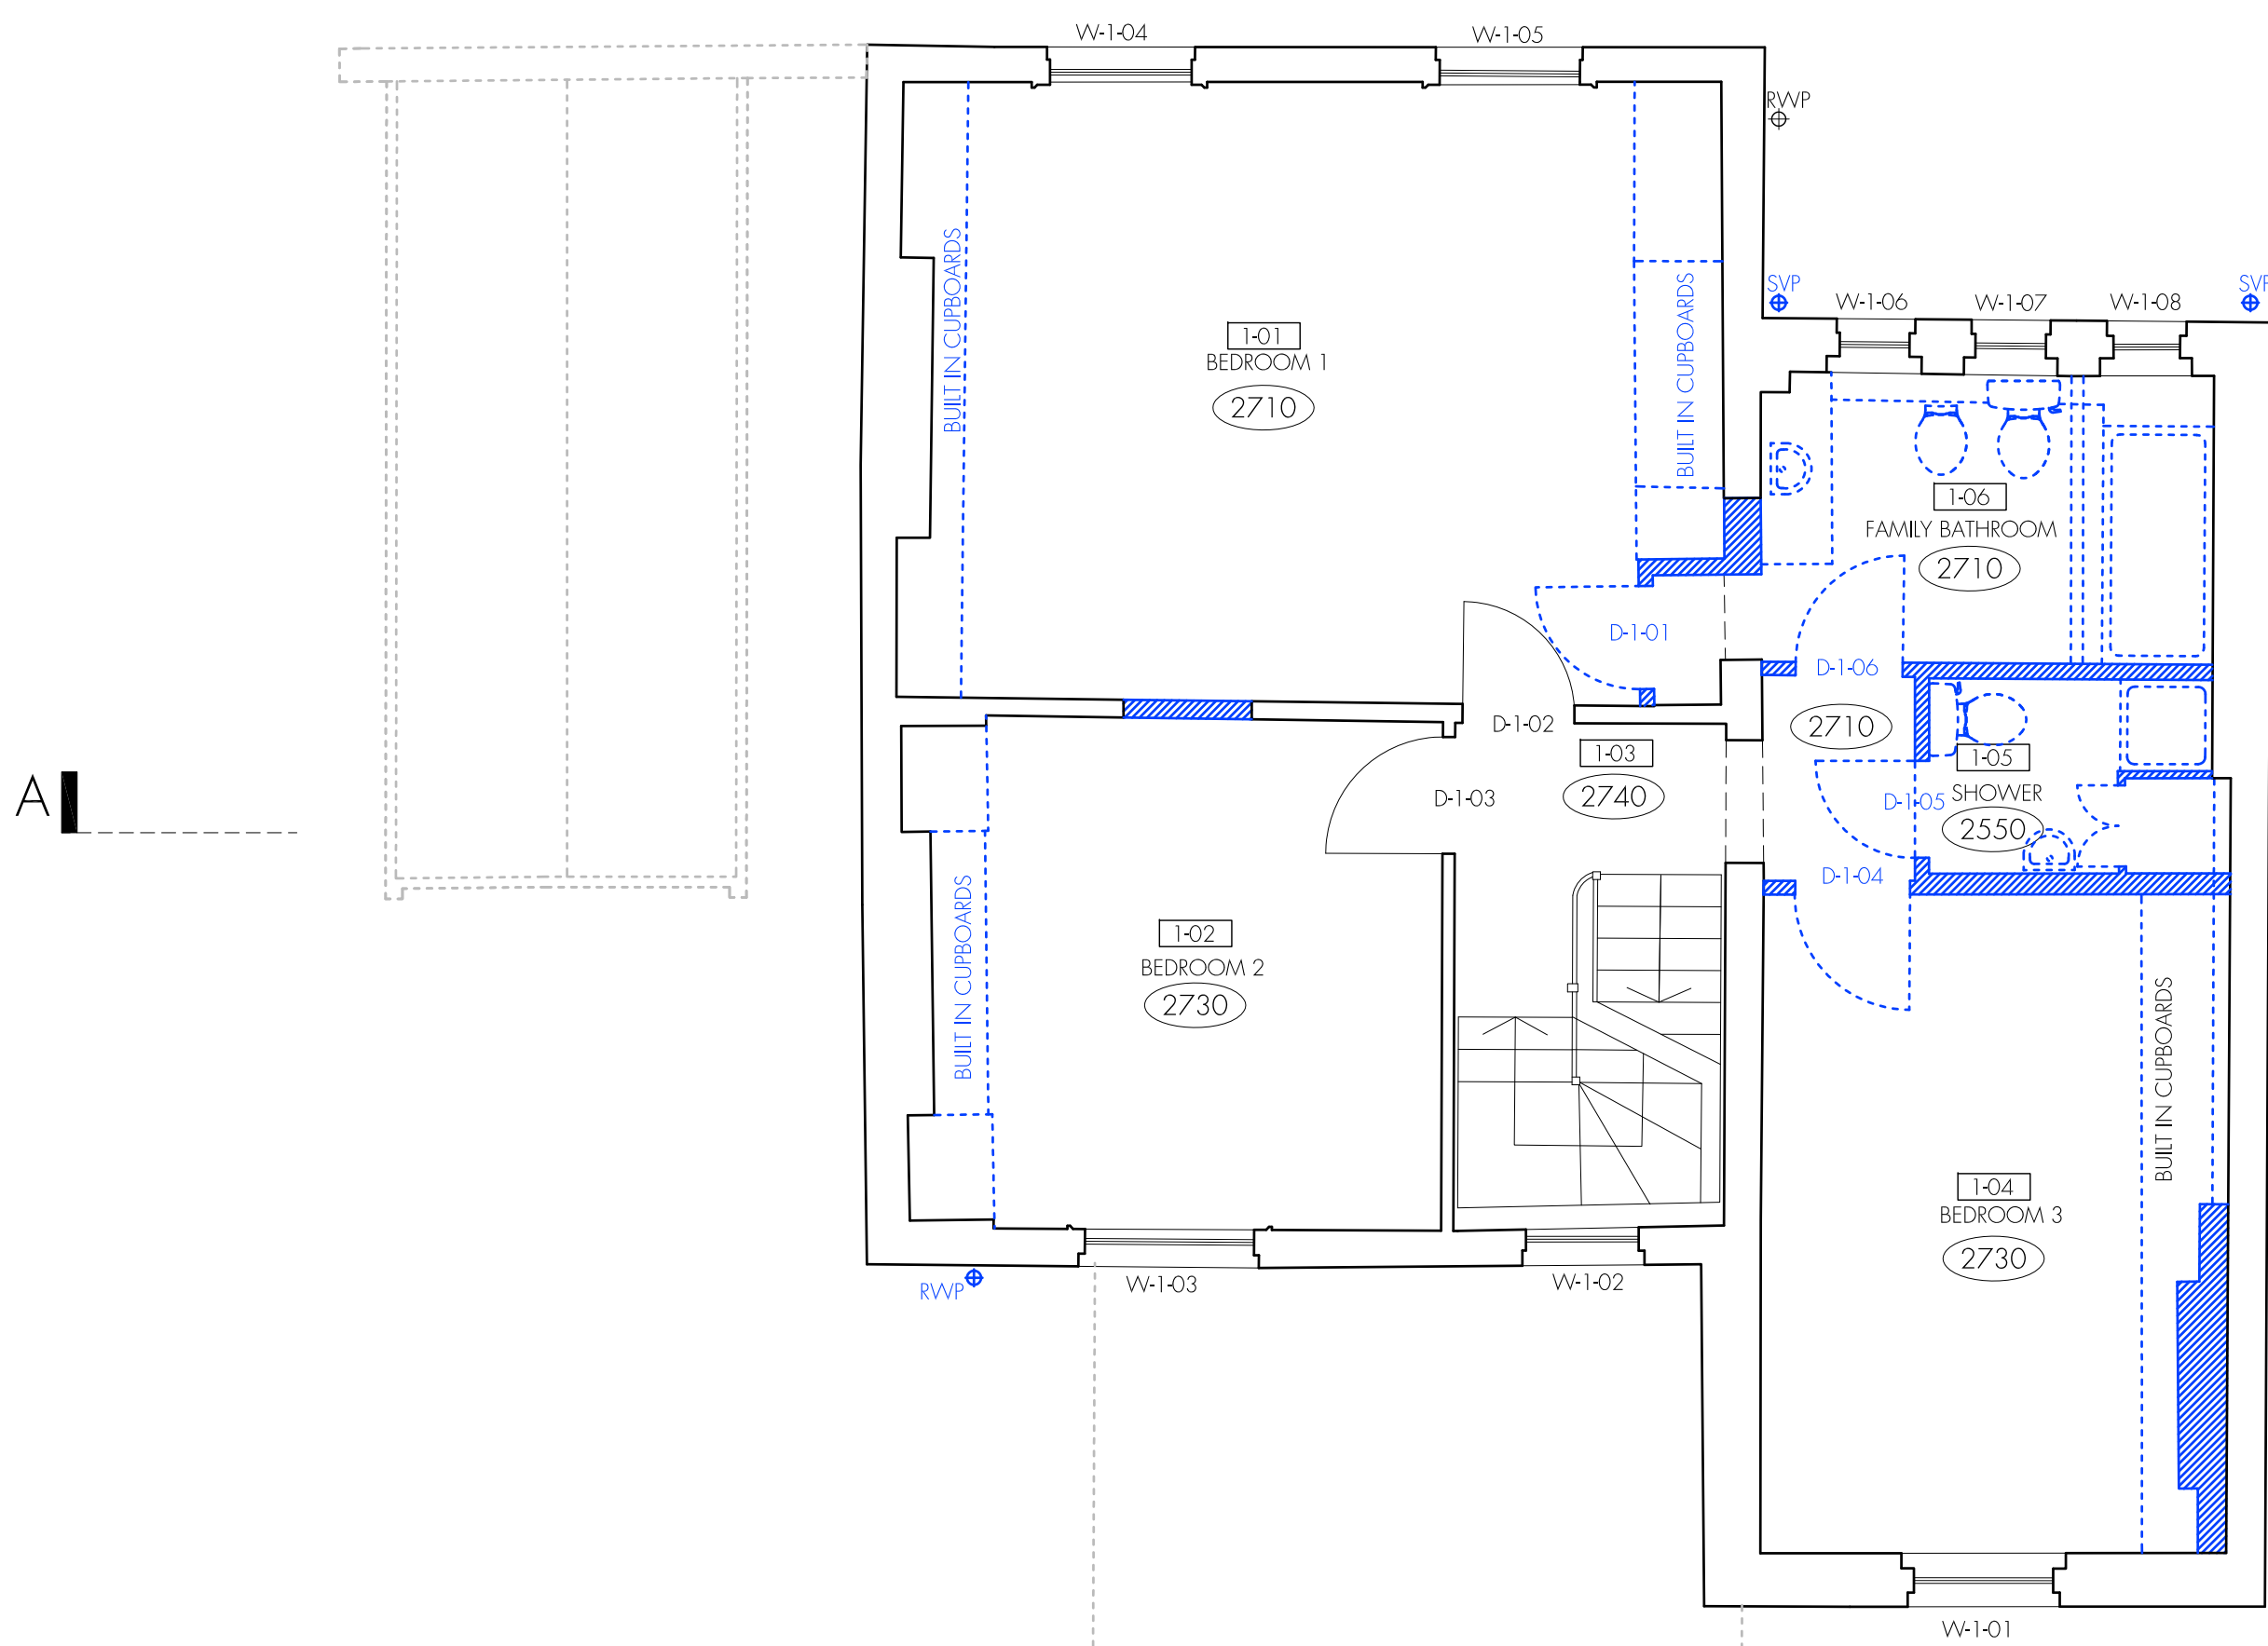

FIRST FLOOR PLAN

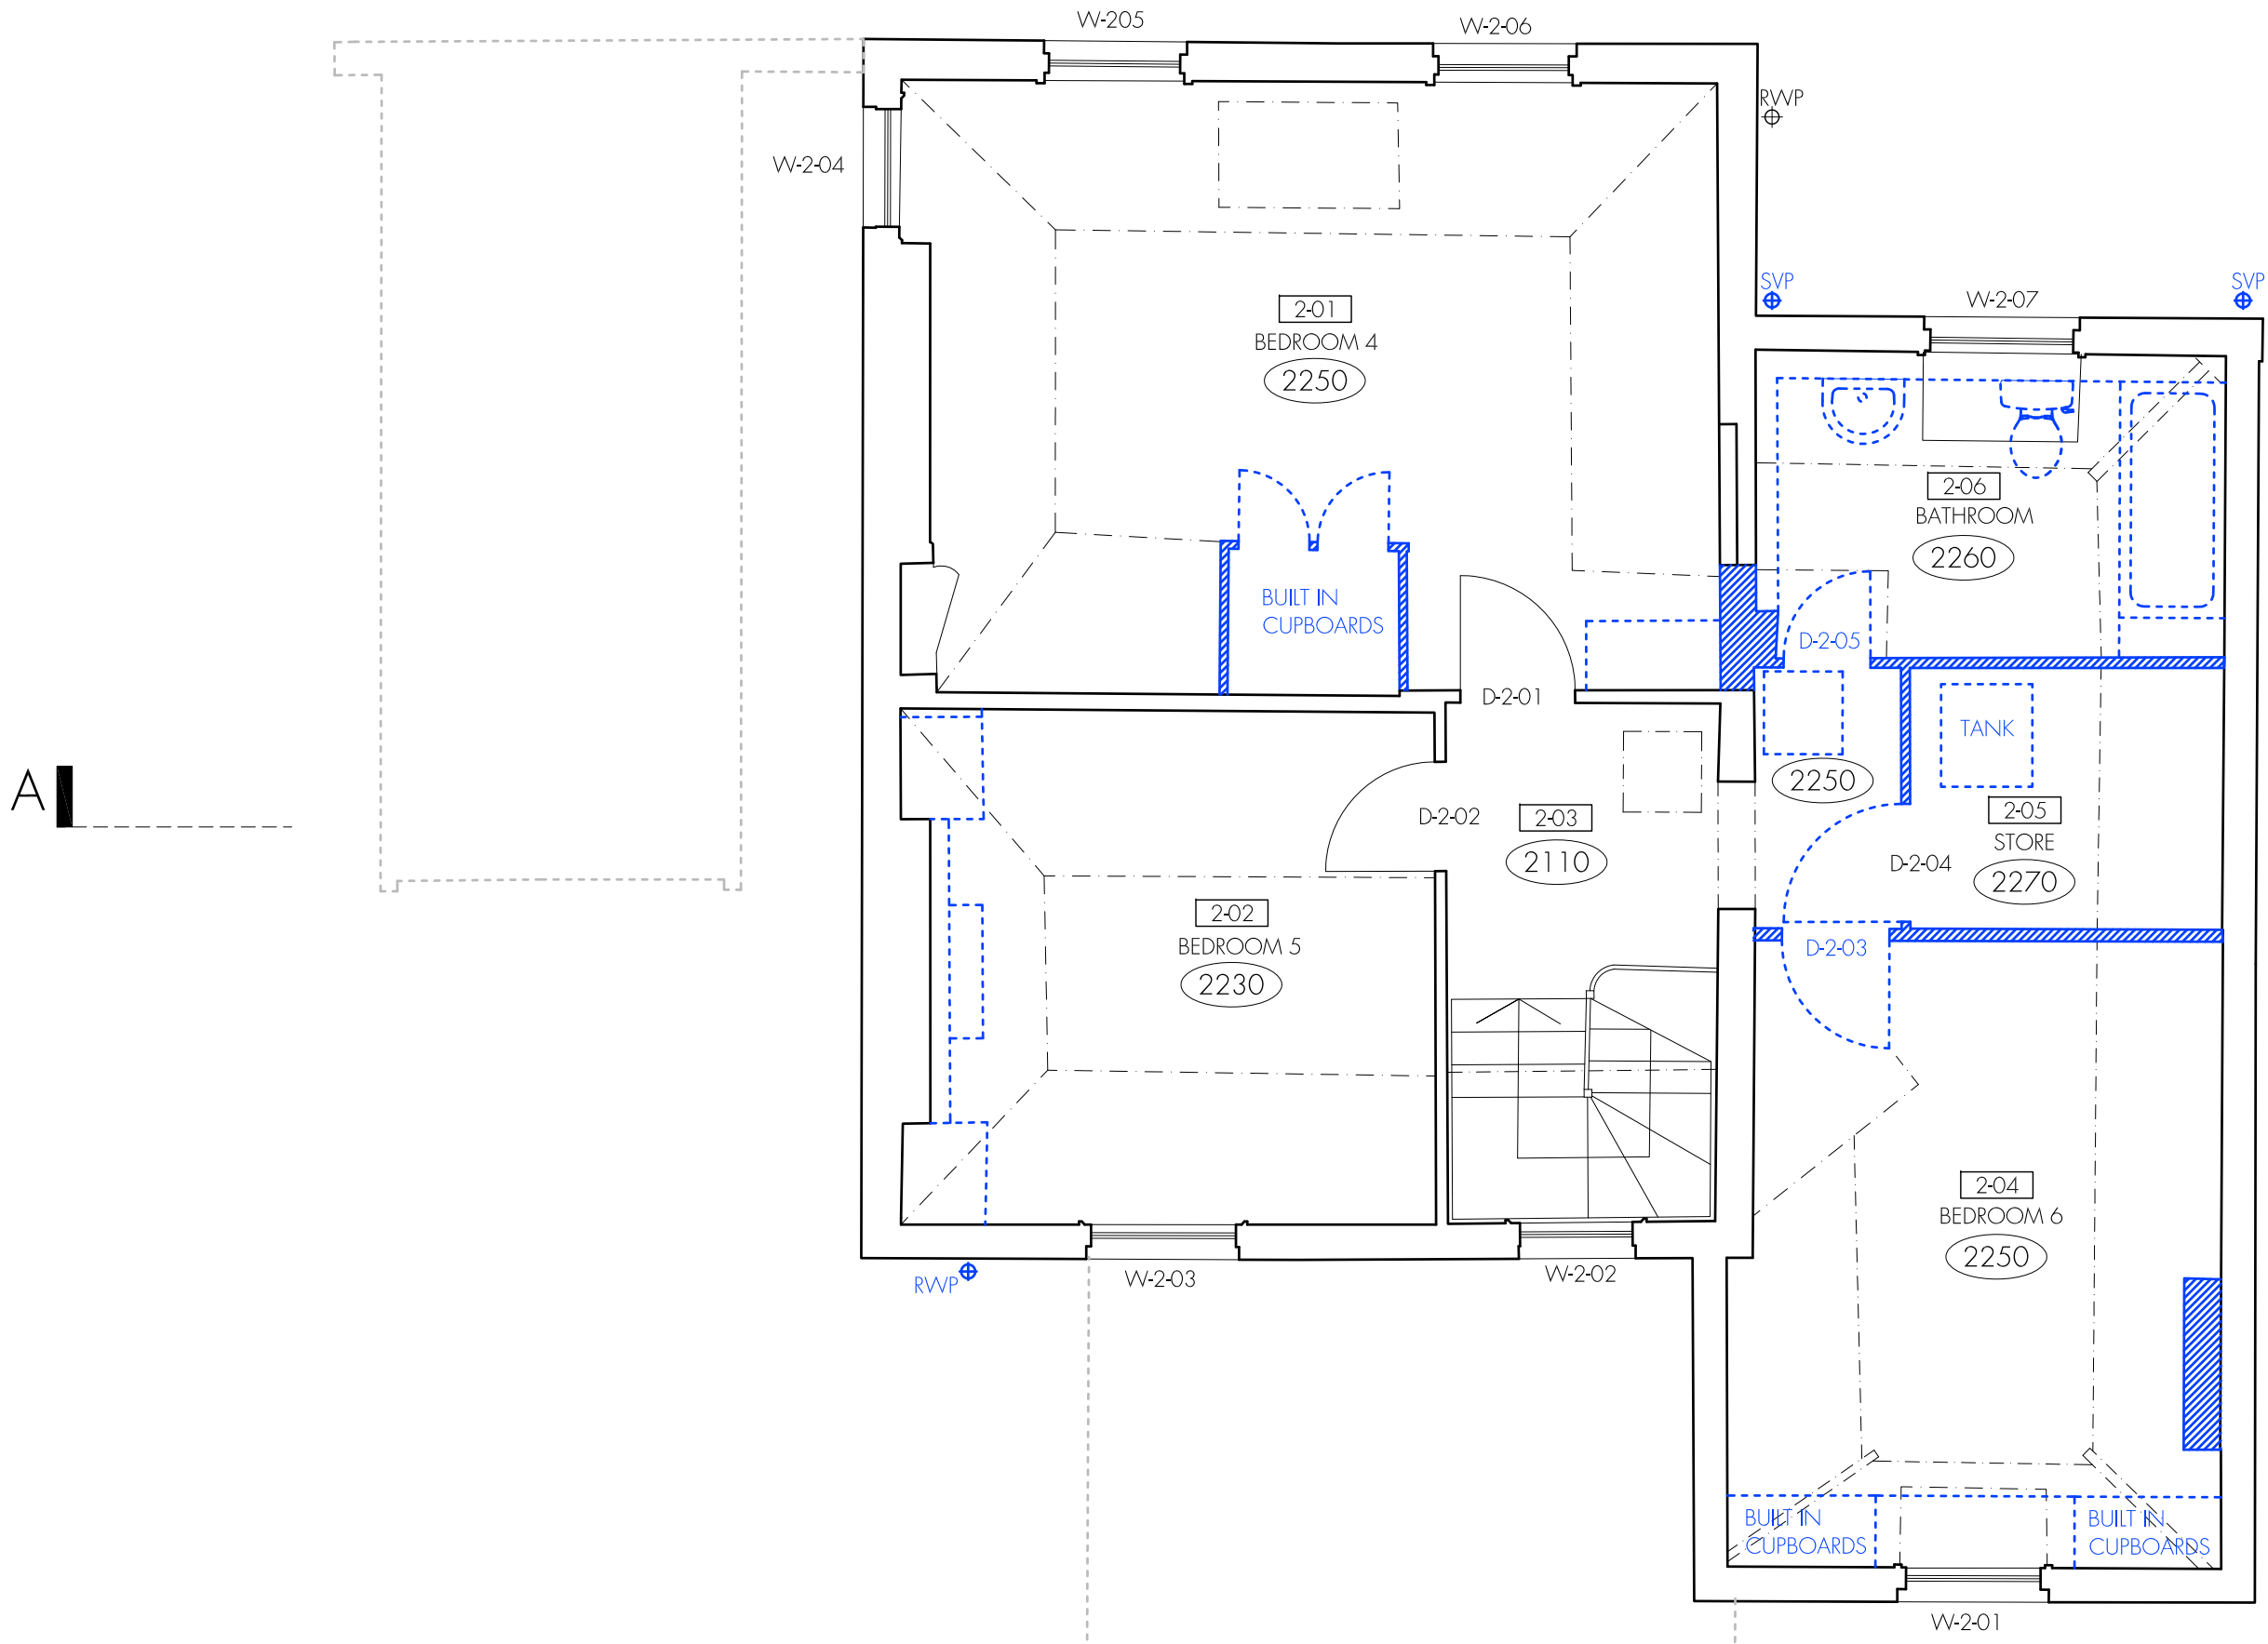

SECOND FLOOR PLAN

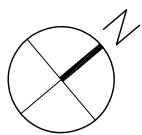



KEY	
	PROPOSED DEMOLITIONS
	INDICATES DEMOLITIONS FORMING A SEPARATE APPLICATION

tasou
associates

architects + structural engineers

4 Amwell Street, London, EC1R 1UQ T:020 7713 7070 F:020 7713 7071 E:tasou@tasou.co.uk

project	36 Downshire Hill, London, NW3 1NU		
dwg title	Demolition - First and Second Floor Plans		
job no.	1427	dwg no.	LD.02
date	March 2013	scale @ A1	1:50
		scale @ A3	1:100

 
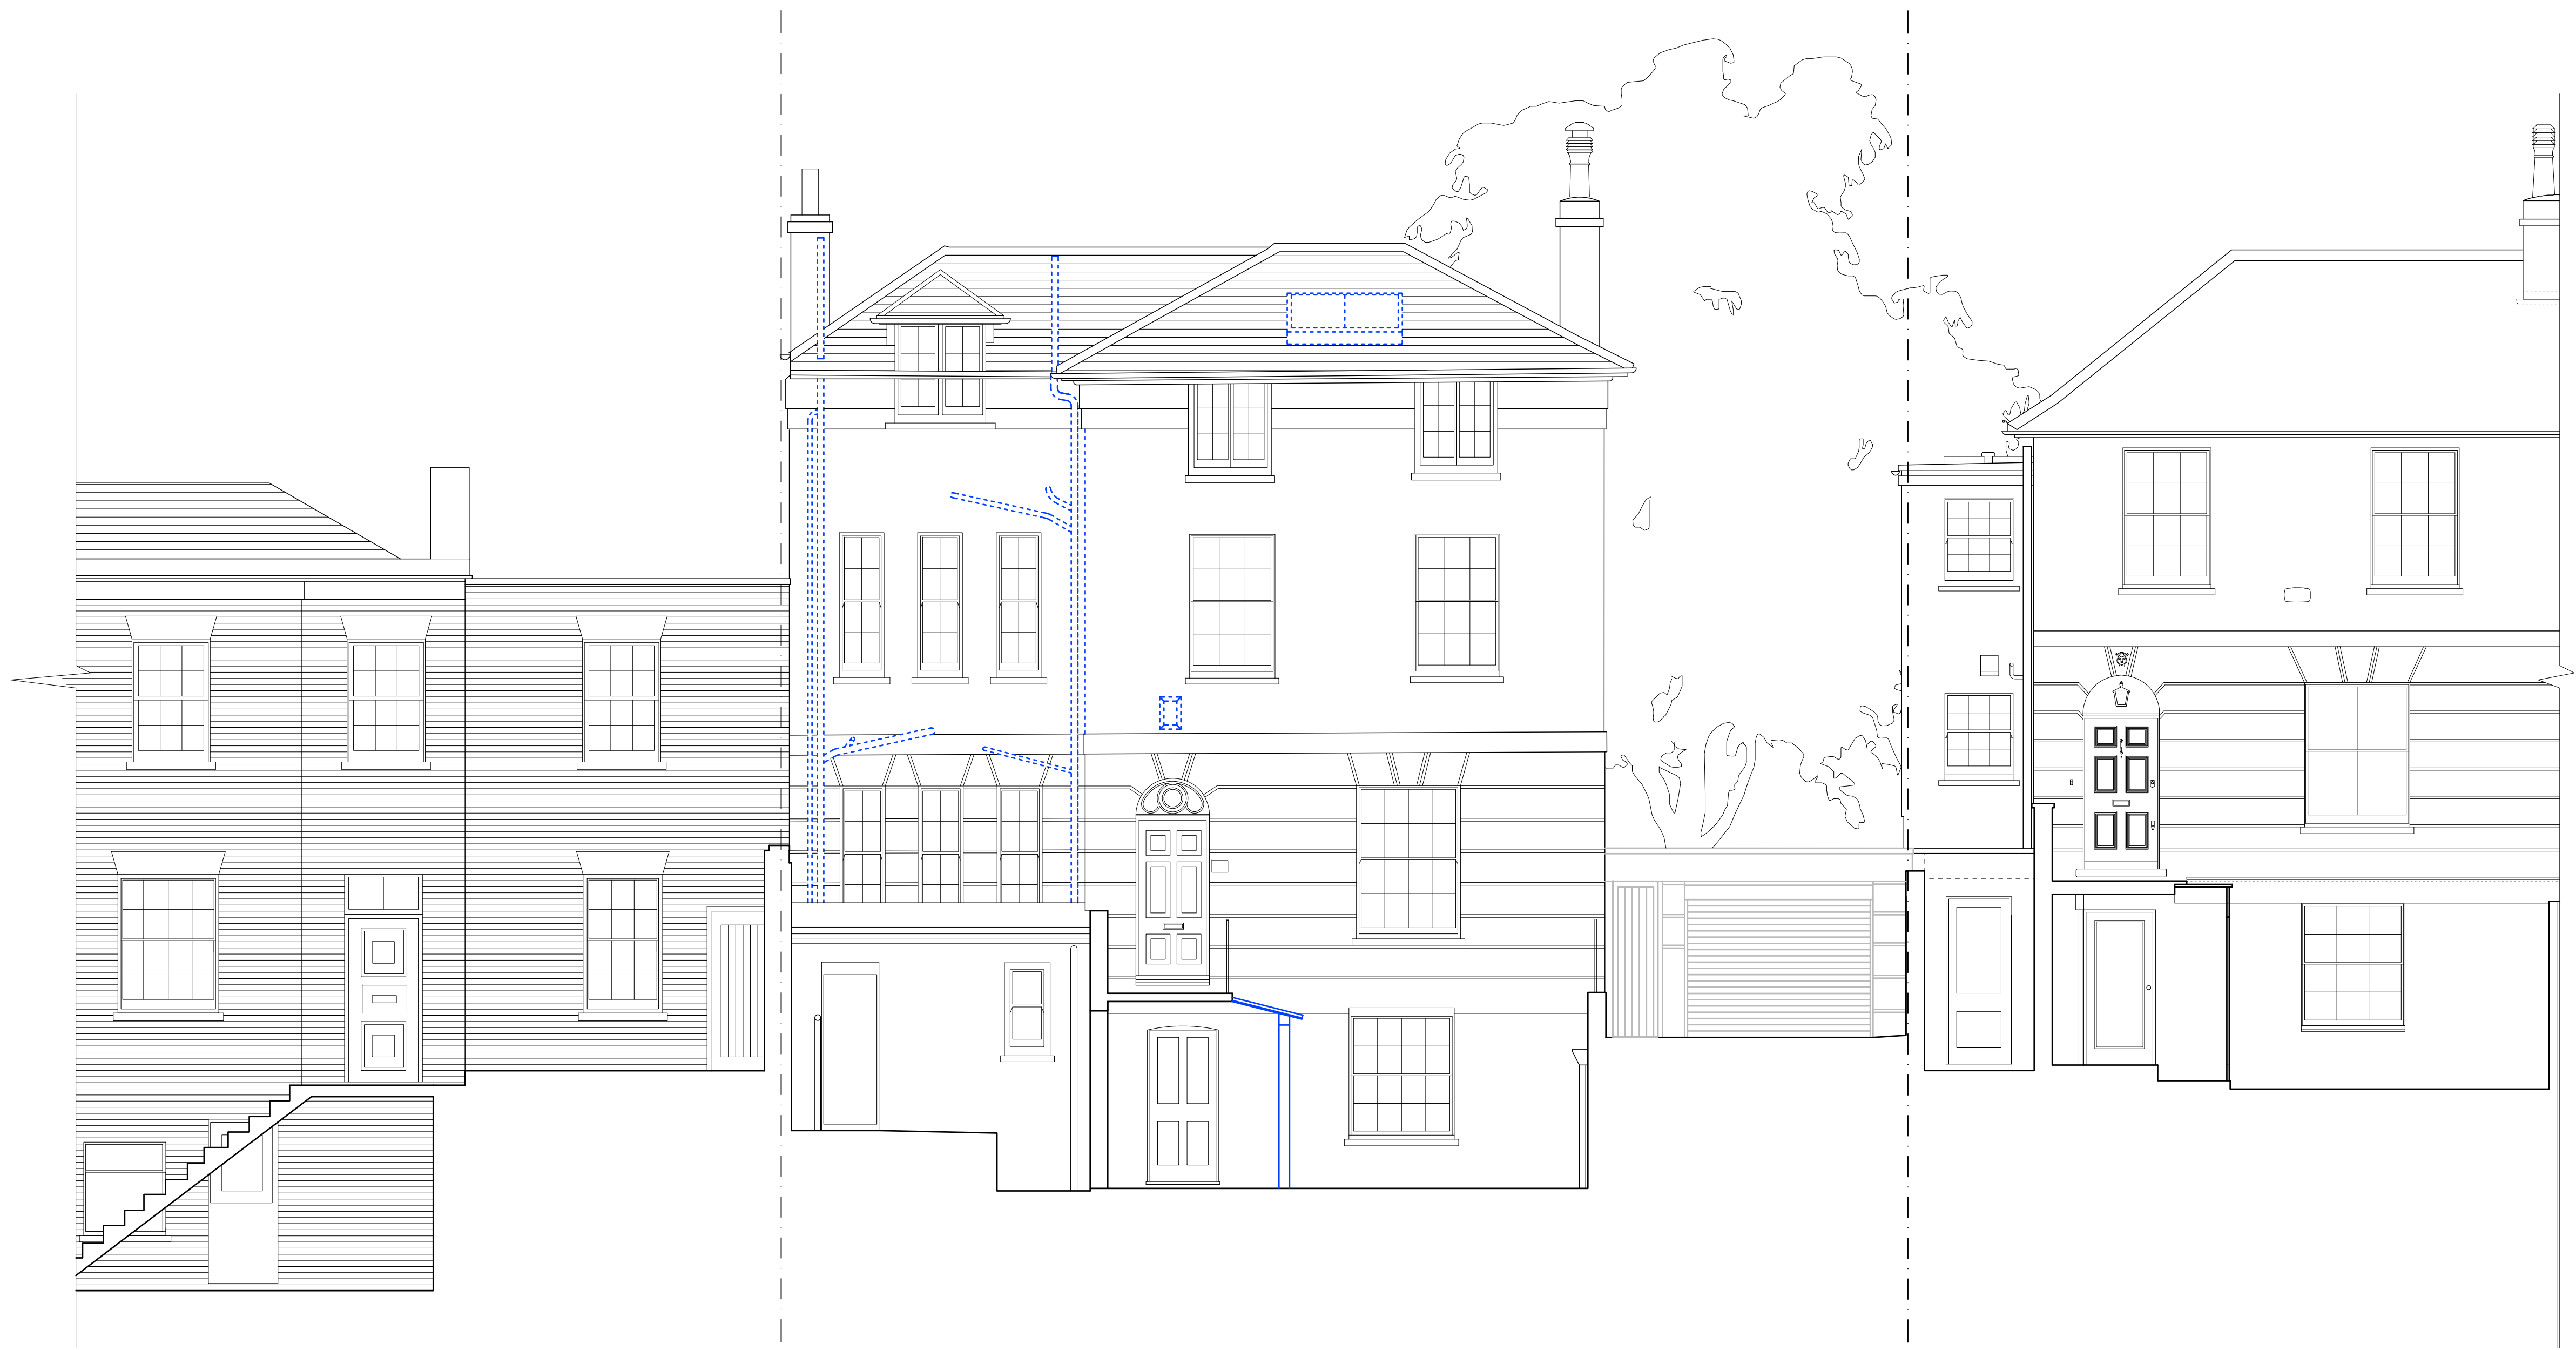


tasou
associates

architects + structural engineers

4 Amwell Street, London. EC1R 1UQ T:020 7713 7070 F:020 7713 7071 E:tasou@tasou.co.uk

project	36 Downshire Hill, London, NW3 1NU		
dwg title	Demolition - Front Elevation		
job no.	1427	dwg no.	LD.03
date	March 2013	scale @ A1	1:50
		scale @ A3	1:100

 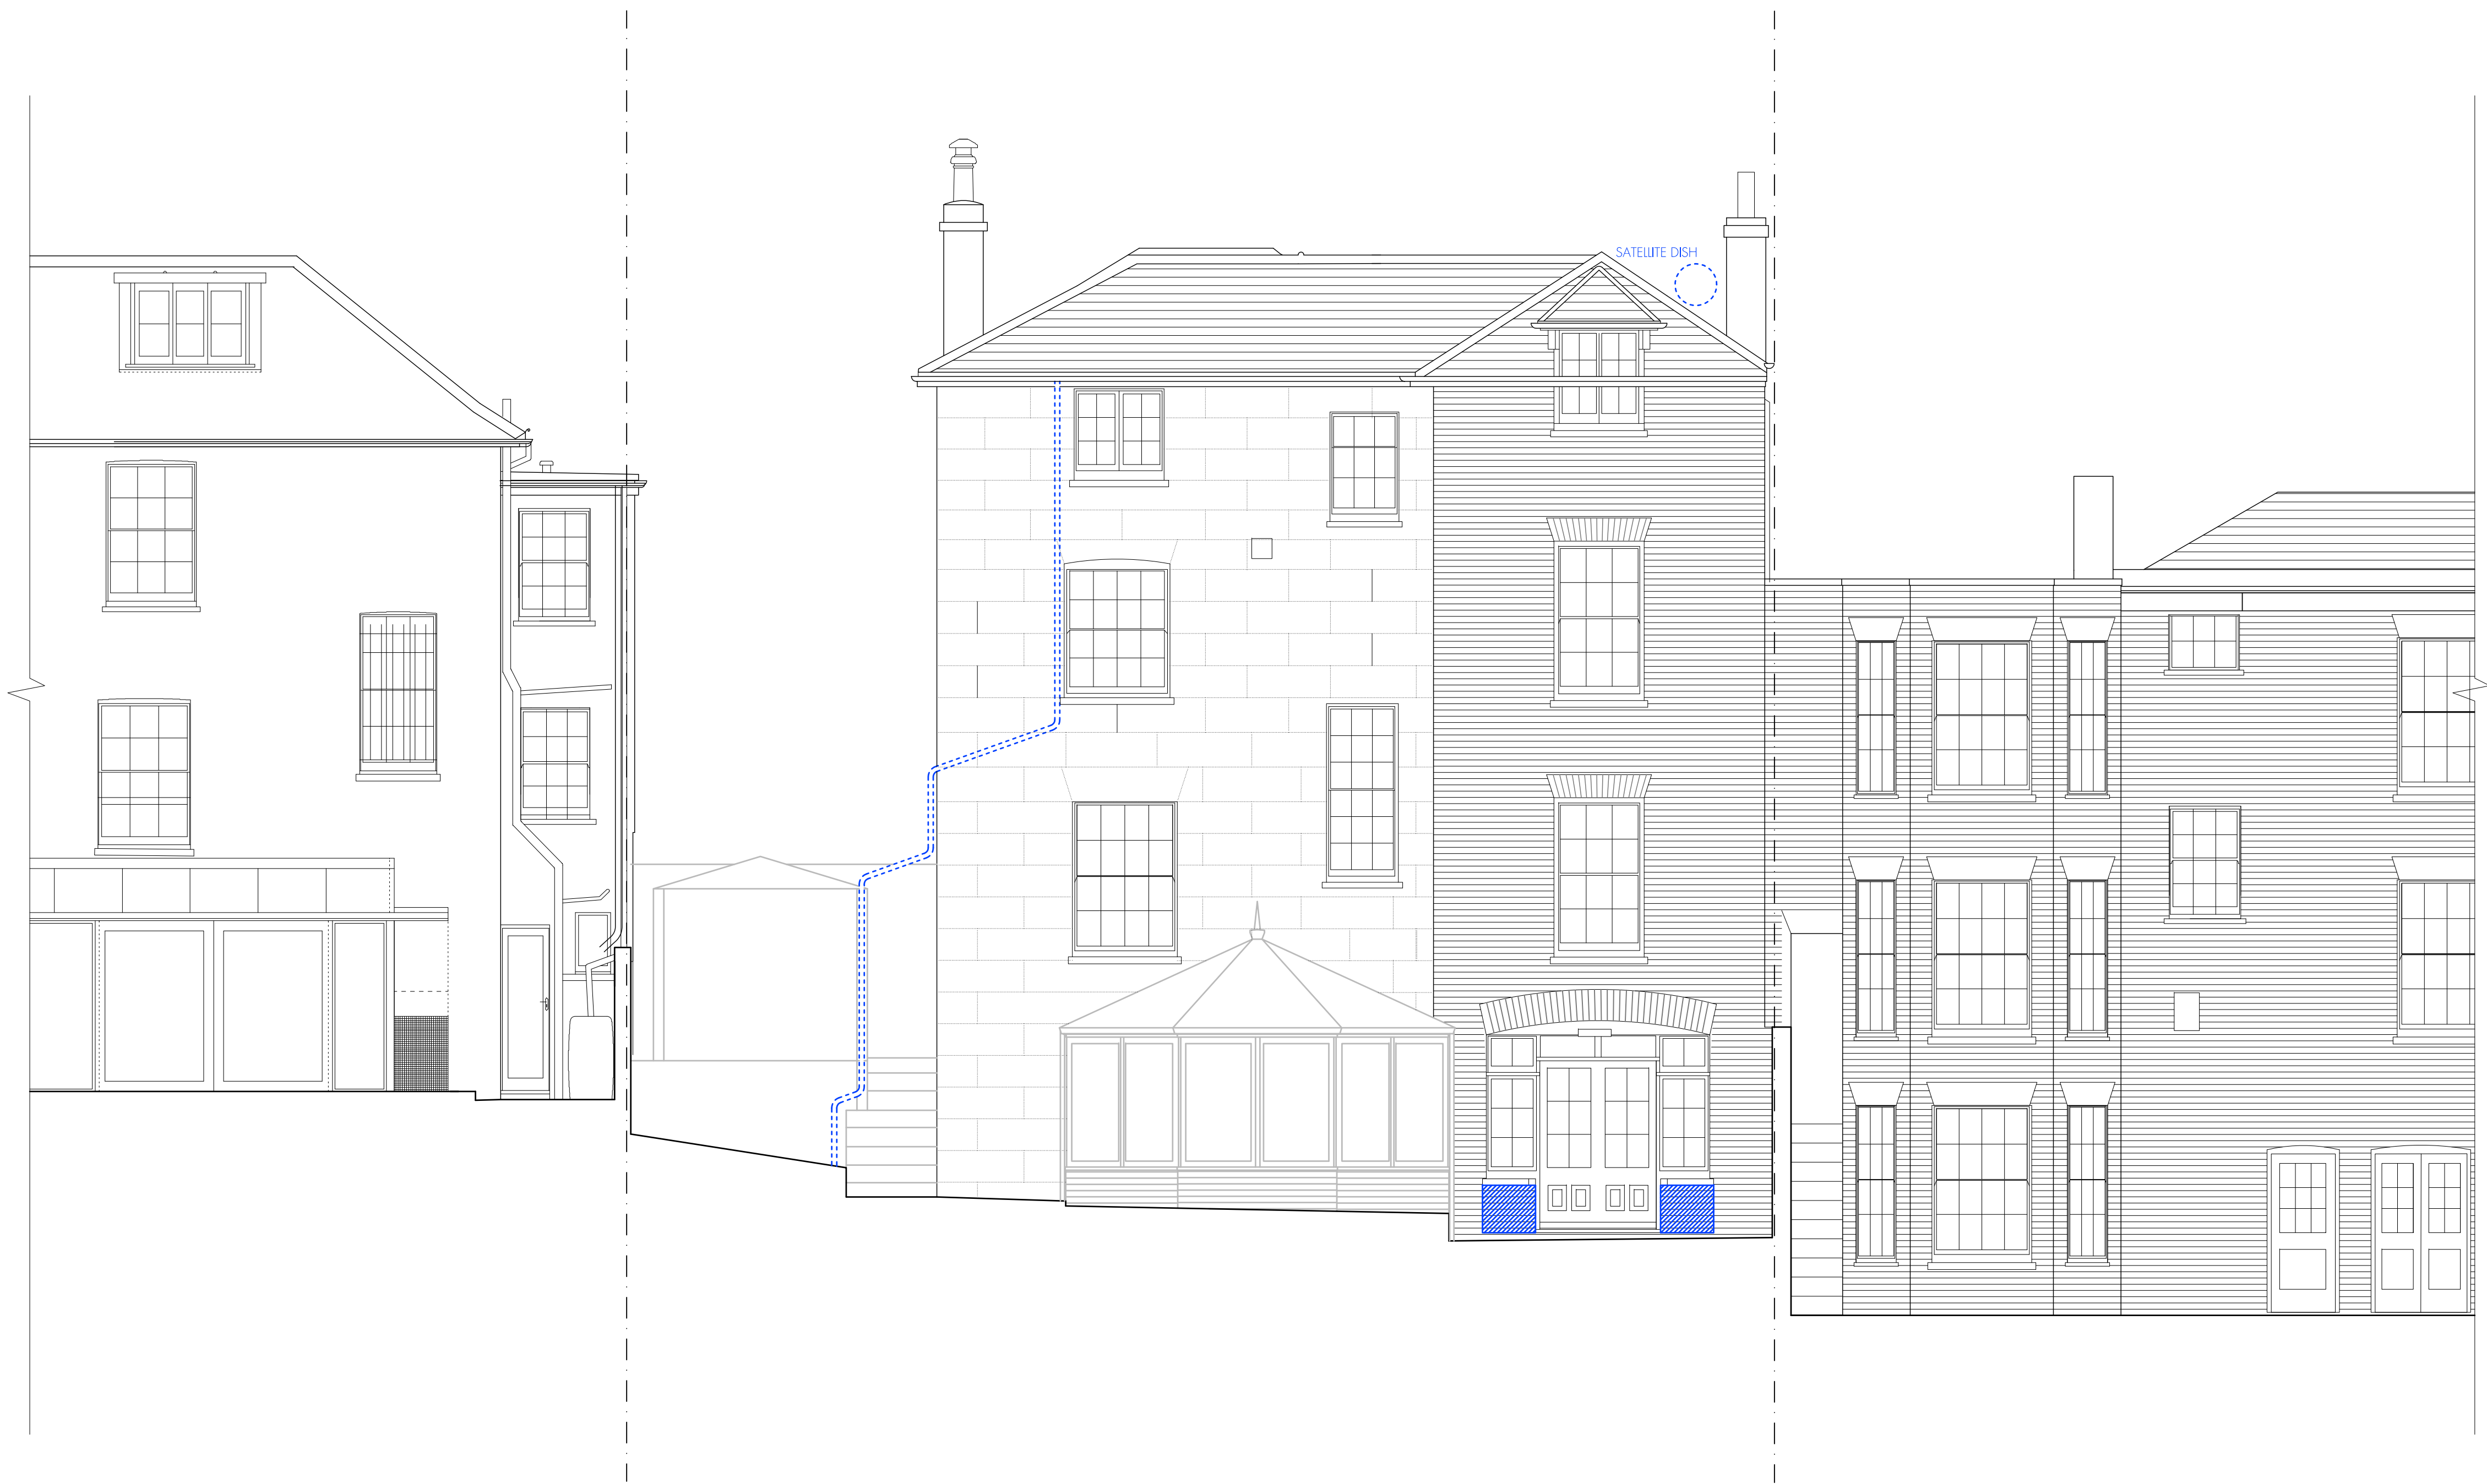

KEY
■ PROPOSED DEMOLITIONS
■ INDICATES DEMOLITIONS FORMING A SEPARATE APPLICATION

tasou
associates

architects + structural engineers

4 Amwell Street, London. EC1R 1UQ T:020 7713 7070 F:020 7713 7071 E:tasou@tasou.co.uk

project	36 Downshire Hill, London, NW3 1NU		
dwg title	Demolition - Rear Elevation		
job no.	1427	dwg no.	LD.04
date	March 2013	scale @ A1	1:50
		scale @ A3	1:100