


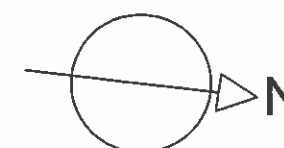

Hatton Garden, LONDON, EC1

100A




Notes:

CONTACT CAMDEN

30 JAN 2013

KINGS X

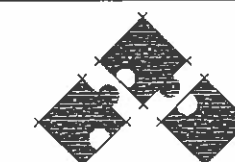

**REEKS
SINCLAIR
RJS**



1 Turnberry Quay, Glengall Bridge, London E14 9RD
Telephone : 020 7537 1525 Fax : 020 7537 3040
info@reeksinclair.co.uk

Client / Location : 100 A Hatton Garden, LONDON, EC1

Drawing : **LOCATION PLAN**


Scale : 1:500@A3 Date : Drawn By : CN

Drawing No. **001**

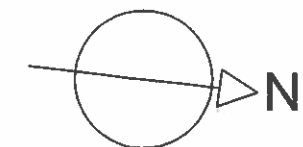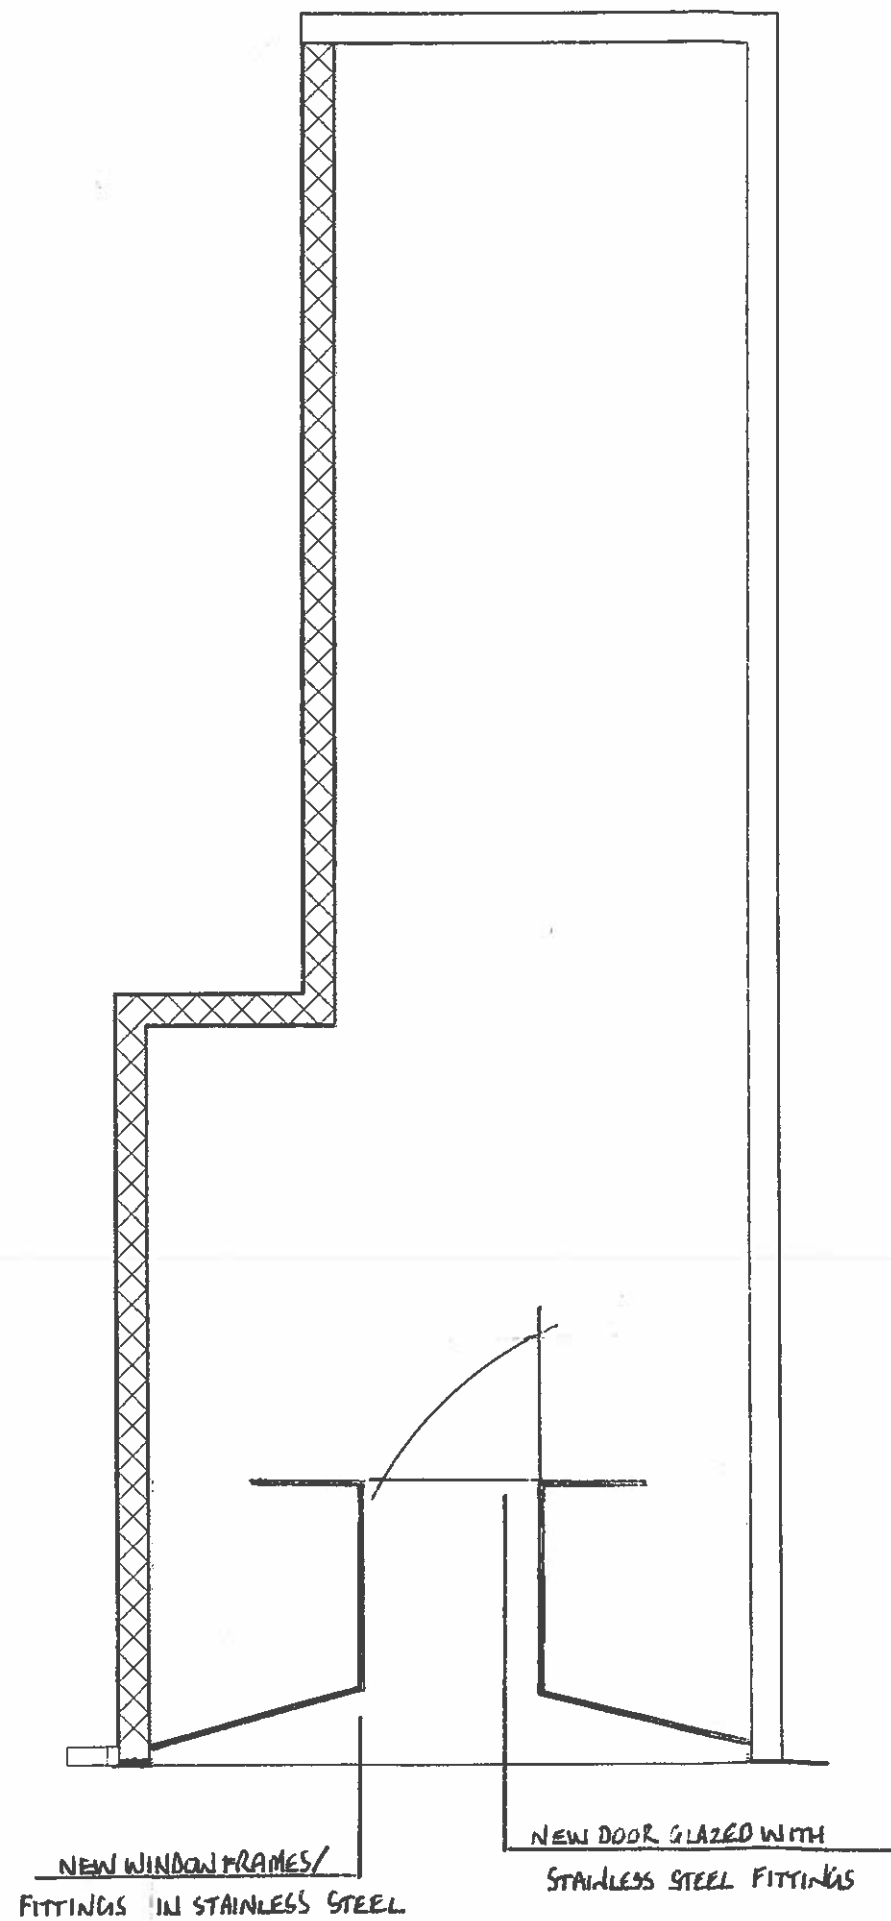

Notes:

CONTACT CAMDEN
30 JAN 2013
KINGS X

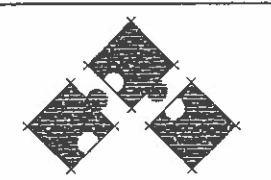

REEKS
SINCLAIR
RJS

1 Turnberry Quay, Glengall Bridge, London E14 9RD
Telephone : 020 7537 1525 Fax : 020 7537 3040
info@reeksinclair.co.uk

Client / Location :
100 A Hatton Garden, LONDON,

Drawing : **FLOOR PLAN**



Scale : 1:50@A3	Date :	Drawn By : CN
Drawing No. 003		

Notes:

CONTACT CAMDEN

30 JAN 2013

KINGS X

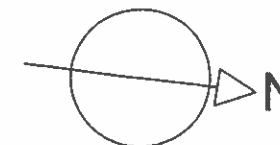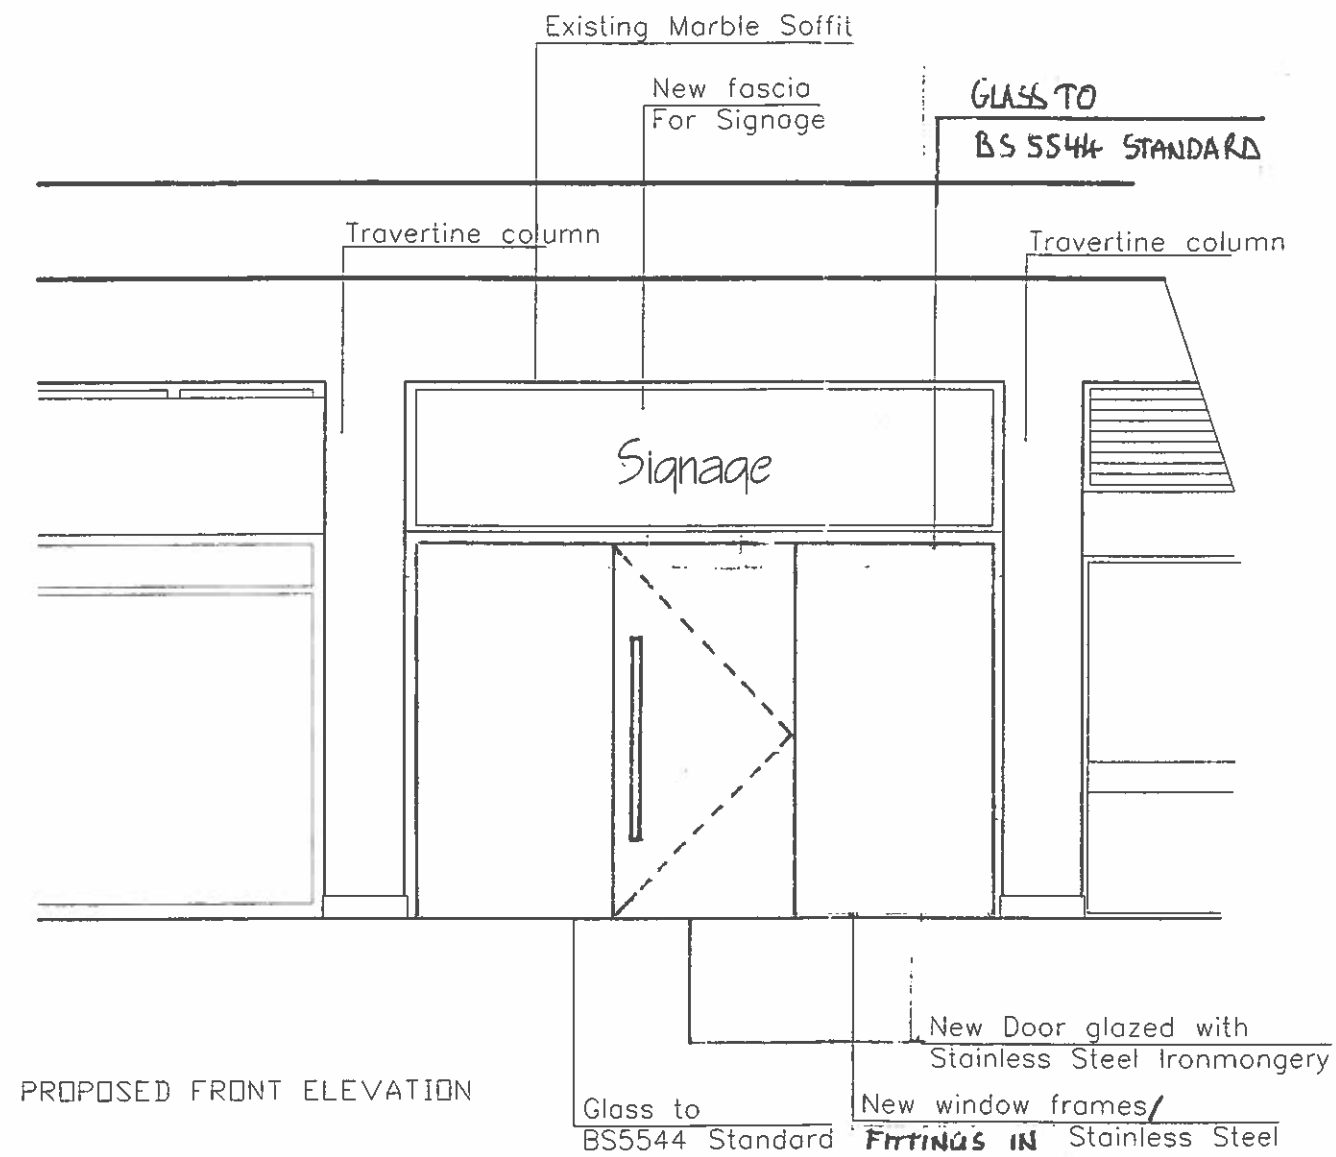

REEKS
SINCLAIR
RJS

1 Turnberry Quay, Glengall Bridge, London E14 9RD
Telephone : 020 7537 1525 Fax : 020 7537 3040
info@reeksinclair.co.uk

Client / Location :

100 A Hatton Garden, LONDON,
EC1

Drawing :

FRONT ELEVATION

Scale : 1:50@A3

Date :

Drawn By : CN

Drawing No.

002