


Notes

- Datum : Ordnance Survey Benchmark (OSBM) on No.68 Frogna, value 95.119m A.O.D.
- Survey Grid : Local Arbitrary
- Survey contents correct as of date of survey and survey undertaken to agreed specification
- All critical dimensions to be checked prior to site works

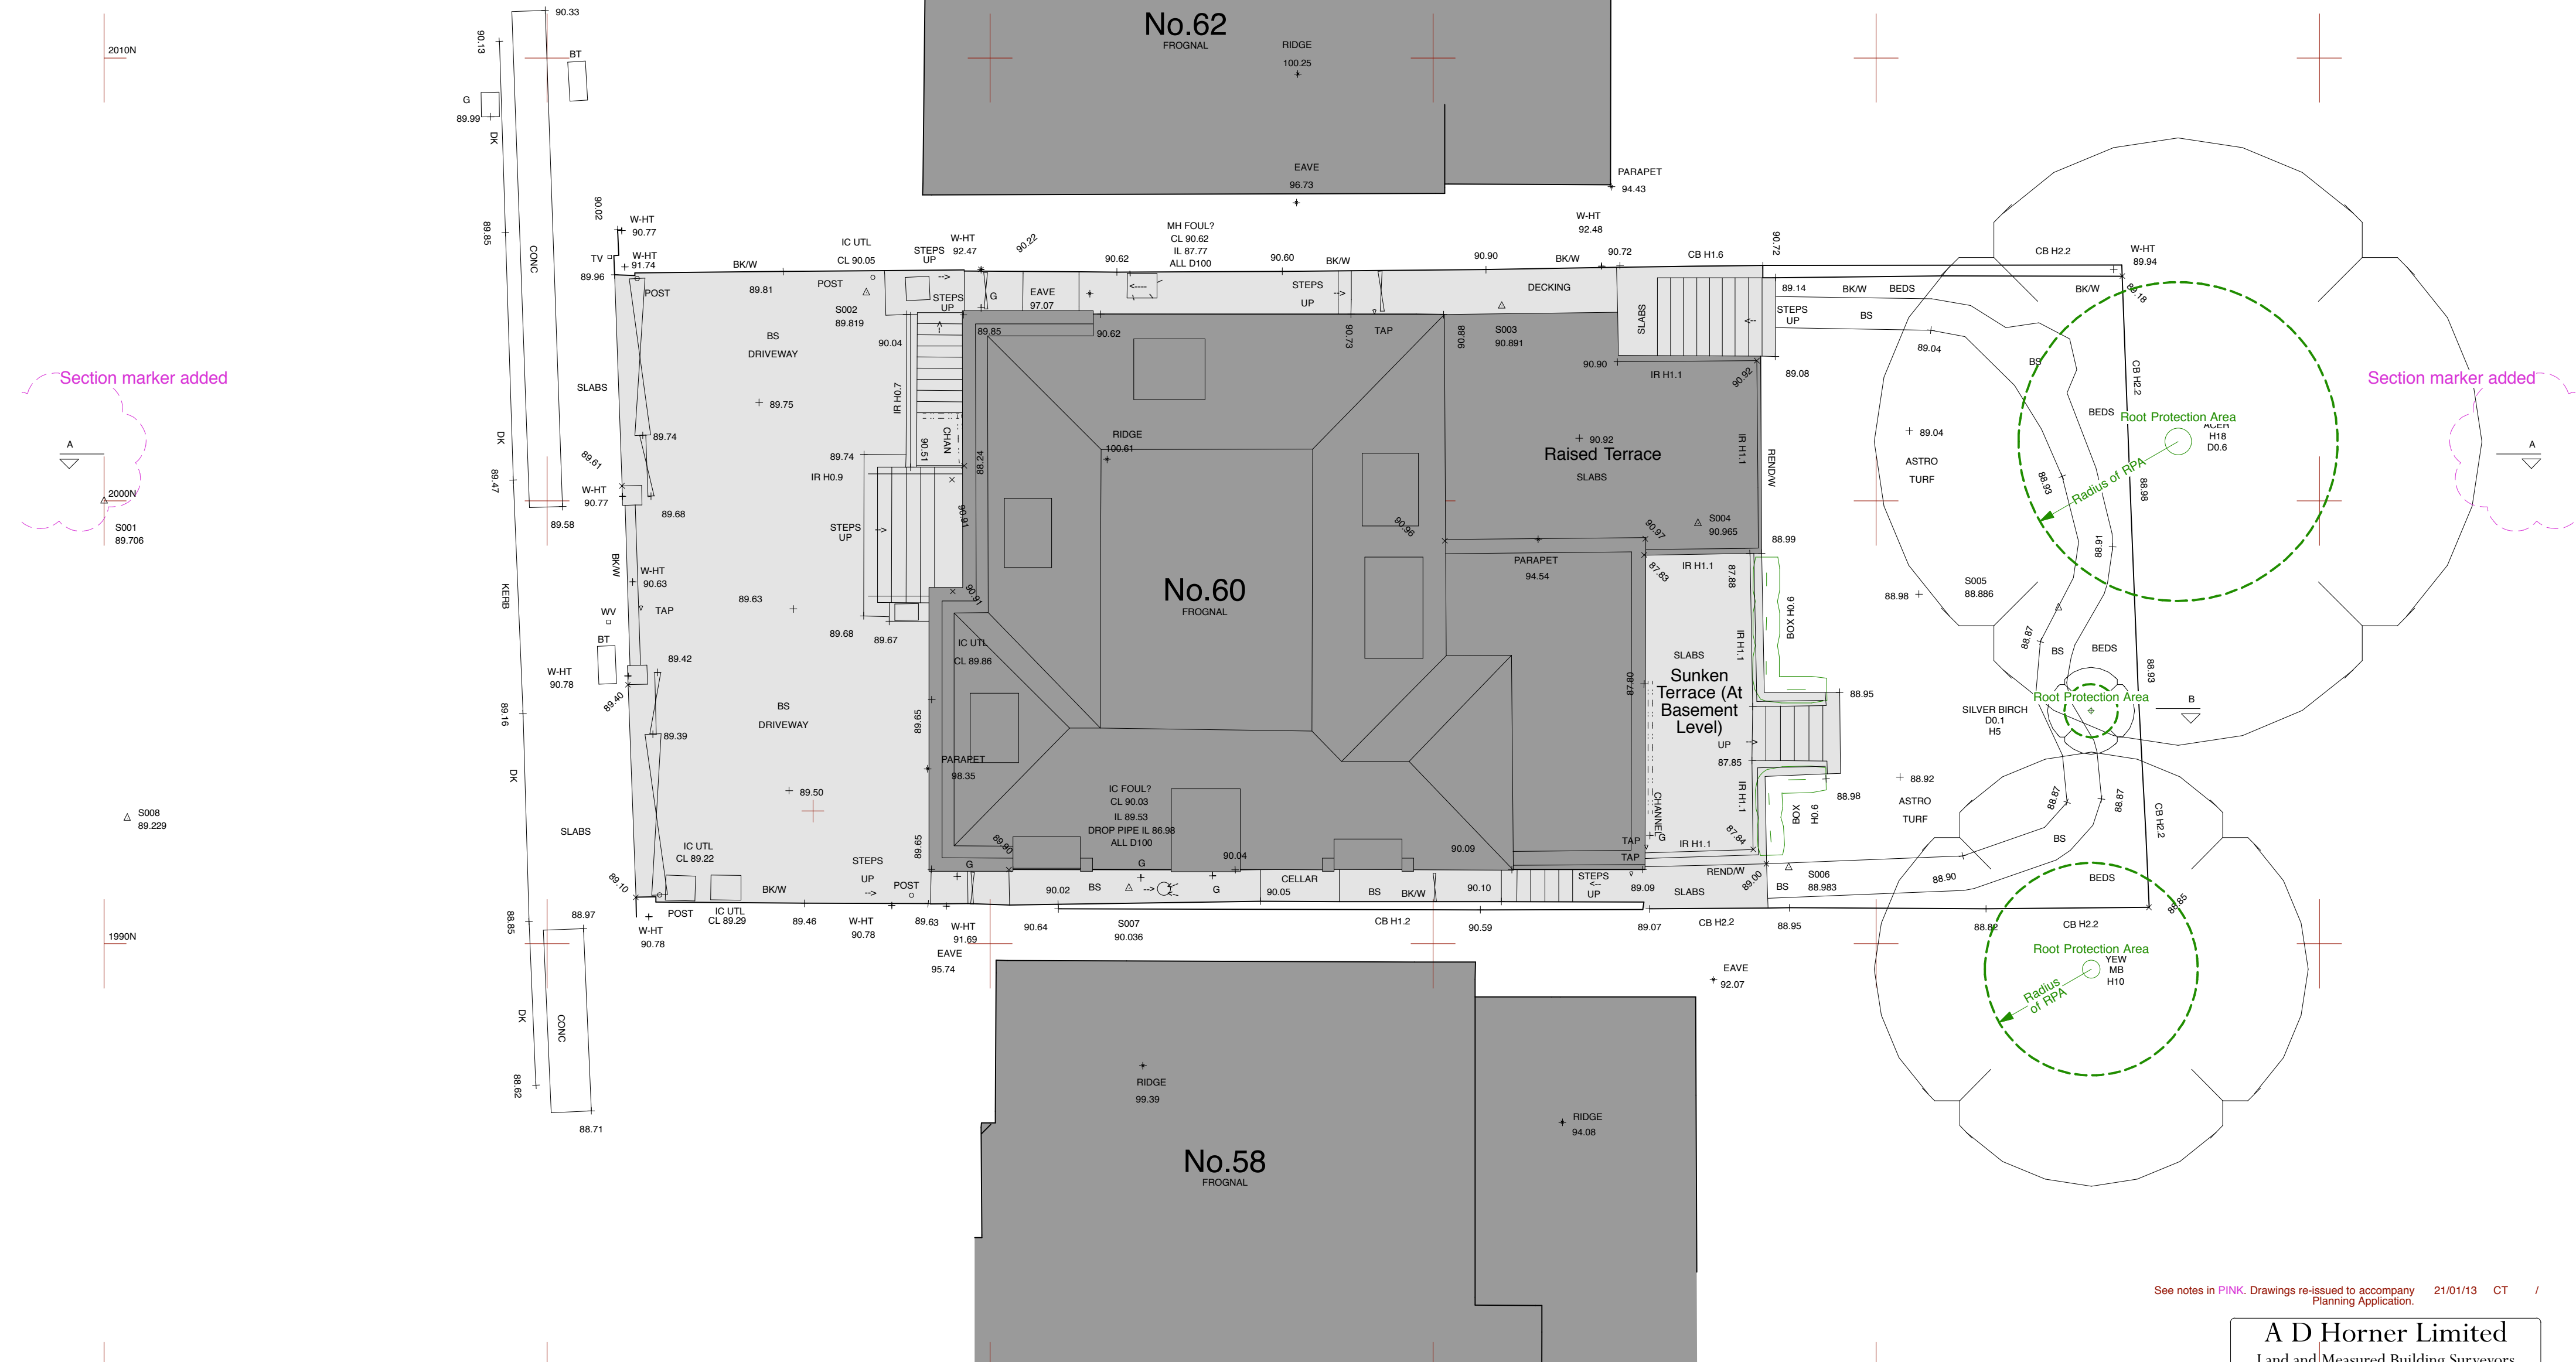

See notes in PINK. Drawings re-issued to accompany Planning Application.	21/01/13	CT	/
--	----------	----	---

A D Horner Limited
Land and Measured Building Surveyors

51 Bridge Street
Pershore
Worcestershire
WR10 1AL

1 Folly House
Venton
Plymouth, Devon
PL7 5DS

~~~~~ ~~~~~  
Telephone: 01386-555486 Telephone: 01752-837382  
Fax: 01386-555247  
E-mail: enquiries@adhorner.co.uk

|   |              |                               |  |
|---|--------------|-------------------------------|--|
| Title No.60 Froggal, Hampstead, London, NW3 6XG - Existing Site Plan                                                 |              |                               |  |
| Client Mrs Natalie Chester                                                                                           |              |                               |  |
| Date   | October 2012 | Revision                      |  |
| Plot scale 1 : 100 on A2 Sheet<br>Digital scale 1 CAD unit : 1 metre                                                 |              | Drawing No. <b>1163 / S01</b> |  |
| Surveyed BPF   | Checked RJJ  |                               |  |
|  <b>A.D.Horner Limited 2012</b> |              |                               |  |

## Existing Site Plan