


RG11 SITE LOCATION PLAN  
Scale: 1:1250

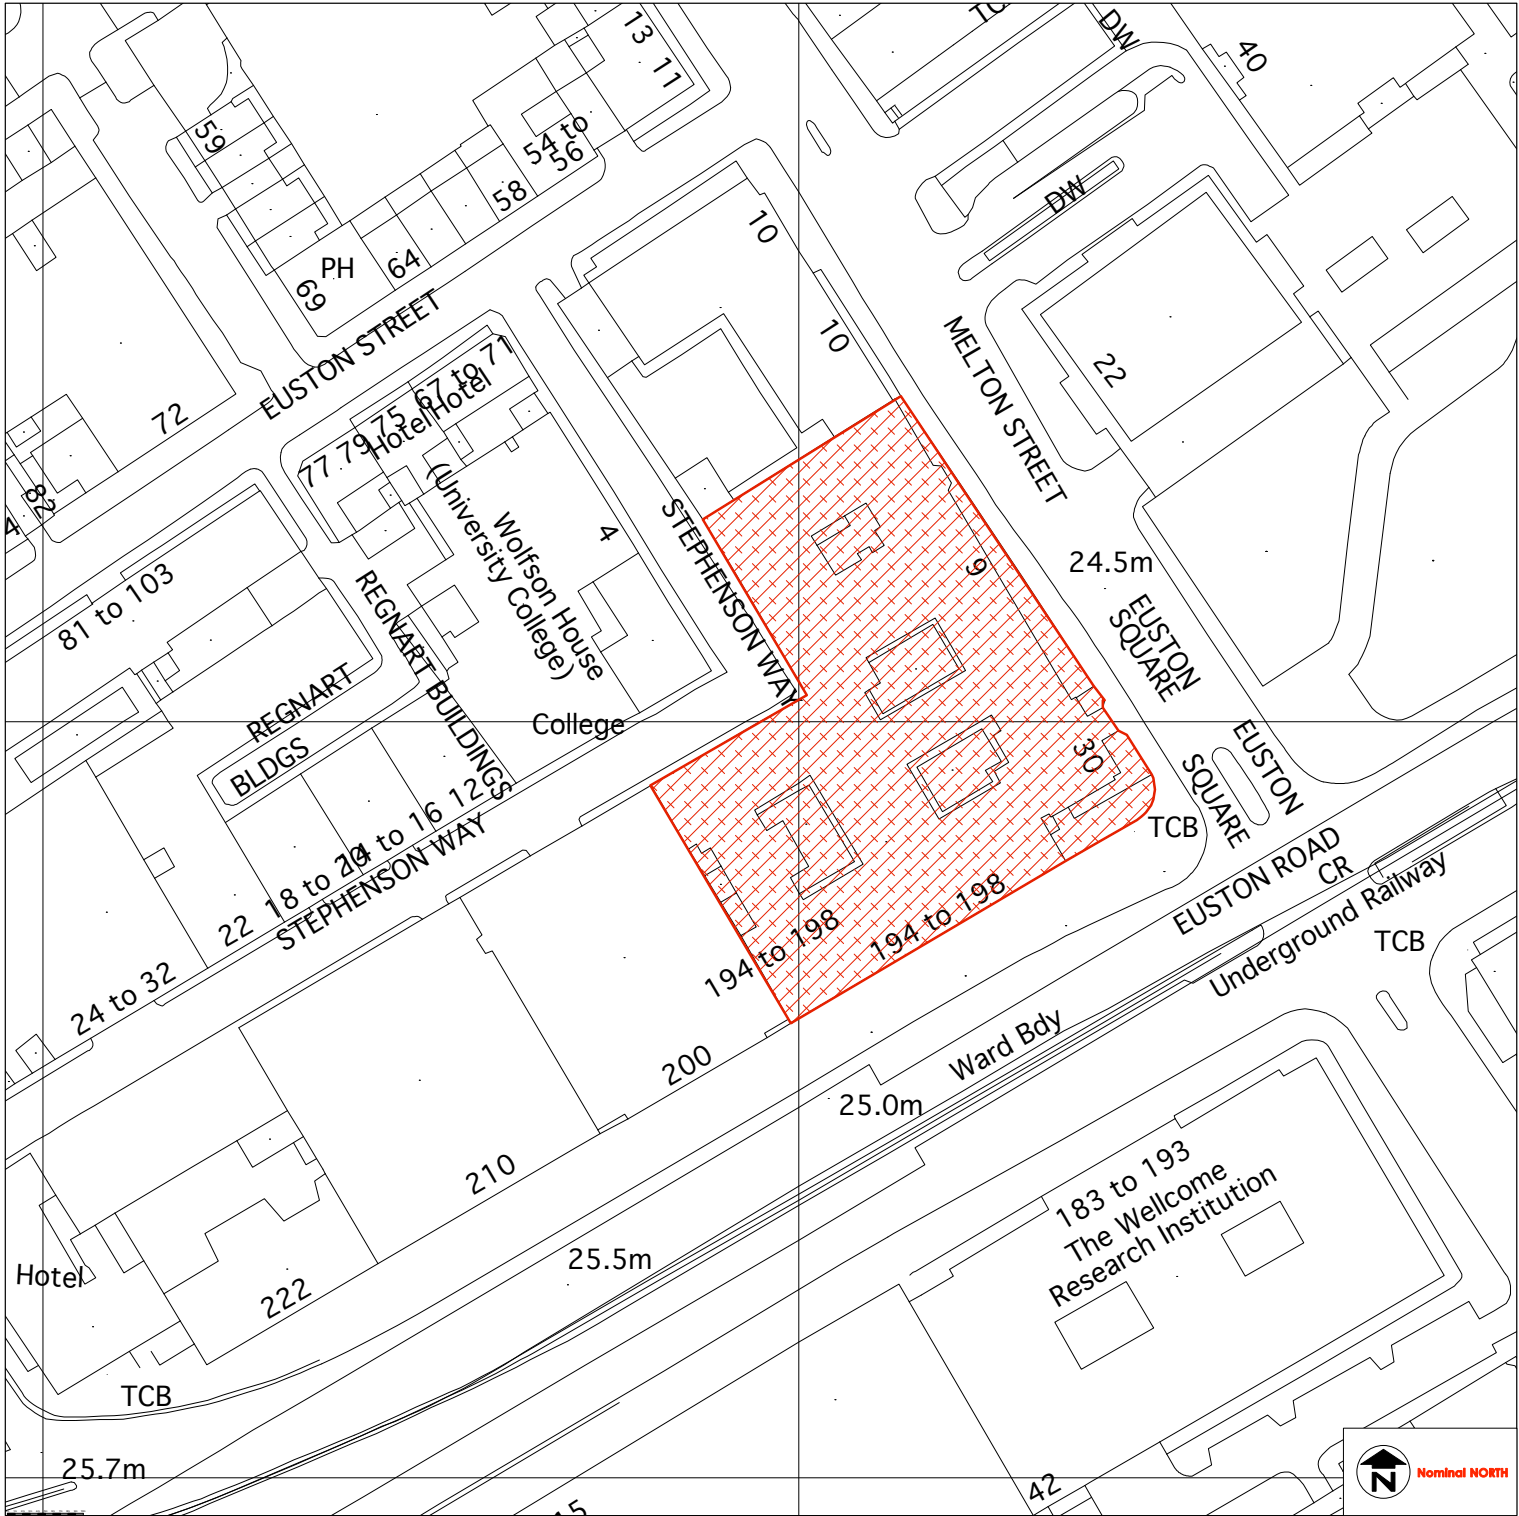

RG11 SITE PLAN  
Scale: 1:500

**Notes**  
**DO NOT SCALE** (Use figured dimensions only).  
Critical dimensions are identified thus: \*  
Contractor to verify ALL dimensions prior to commencing work.  
Any discrepancies are to be reported to Tilney Shane Ltd.  
All setting out is to be approved PRIOR to fabrication.  
  
This drawing is to be read in conjunction with all other relevant design and contract information.  
  
Use of this drawing by third parties in the preparation of their own design information is unwarranted by Tilney Shane Ltd. and is the users sole risk.  
  
The accuracy of electronic copies (or hardcopies thereof) is unwarranted by Tilney Shane Ltd.

**Deleterious Materials**  
The contractor shall not specify or permit to be used in the Works any substances generally known to be deleterious, including but not limited to substances not in accordance with statutory requirements, British Standards and Codes of Practice, good building practice or which are published in the Building Research Establishment Digests as being deleterious at the time of incorporation within the Works.

A	27.02.13	PLANNING APPLICATION	AB
Rev	Date	Notes	Checked

This drawing is to be read inconjunction with  
tilney shane ltd construction drawings,  
NBS specification and its schedules.

Client	Royal College of General Practitioners		
Scale	1:1250 & 1:500 @ A1		
Date	27.02.2013		
Drawn by	RJS	Ckd. by	AB
App. by	AB		
Project	RG11 - 30 EUSTON ROAD		
Title	SITE & LOCATION PLAN		

Dwg no.	RG11.2499	A
Drawing Status	INFORMATION	



tilney shane limited  
5 healthmans road london SW6 4TJ  
t 020 7731 6946 f 020 7736 3356  
www.tilneyshane.co.uk