



-	13.02.13	First Drawn
Rev	Date	Description



**22-24 KINGSFORD STREET  
LONDON NW5 4JT  
020 3411 4686  
INFO@FRANCISARCHITECTS.CO.UK  
WWW.FRANCISARCHITECTS.CO.UK**

<b>Project</b>	10 QUICKSWOOD		
<b>Client</b>	Richard Dessar		
<b>Date</b>	13.02.13	<b>Scale</b>	1:50 at A3

Drawing Title


GROUND FLOOR PLAN

Drawn    NF                      Checked    SF                      Approved    XX

Drawing Status **AS EXISTING**

Project	Discipline	View	Drawing No.	Rev.
---------	------------	------	-------------	------

11176	A	P	002	-
-------	---	---	-----	---

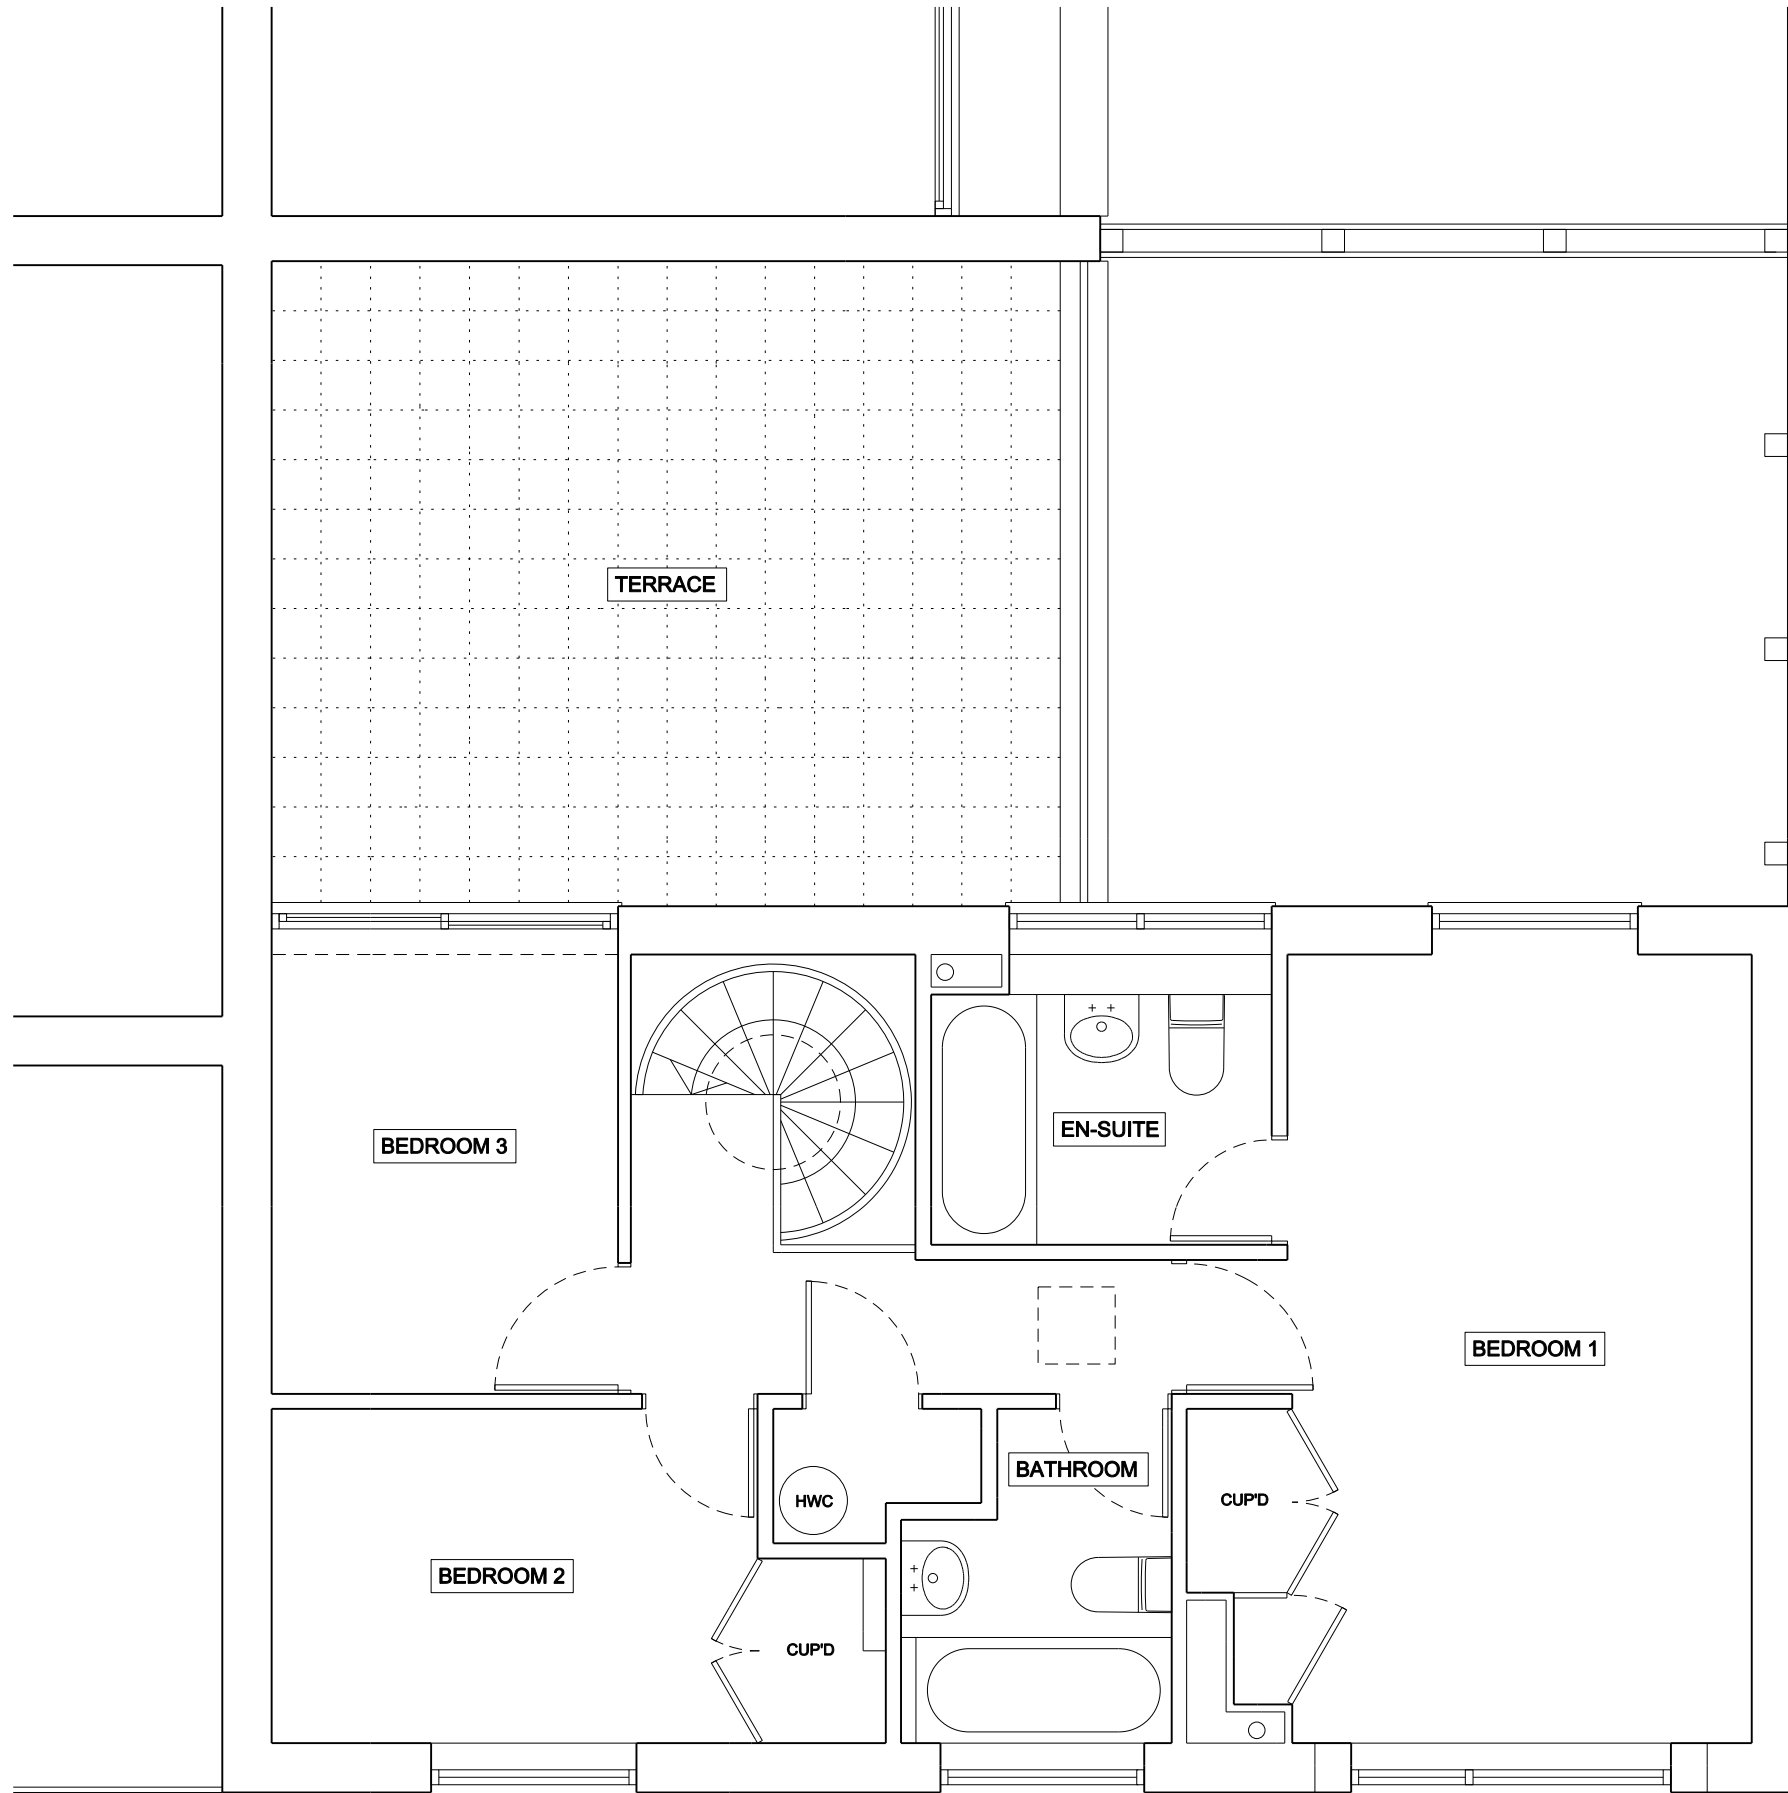

-	19.02.13	First Drawn
Rev	Date	Description



**22-24 KINGSFORD STREET  
LONDON NWS 4JT  
020 3411 4686  
INFO@FRANCISARCHITECTS.CO.UK  
WWW.FRANCISARCHITECTS.CO.UK**

Project	10 QUICKSWOOD		
Client	Richard Dessar		
Date	13.02.13	Scale	1:50 at A3


Drawing Title

FIRST FLOOR PLAN

Drawn    NF                      Checked    SF                      Approved    XX

Drawing Status **AS EXISTING**

Project	Discipline	View	Drawing No.	Rev.
11176	A	P	003	-

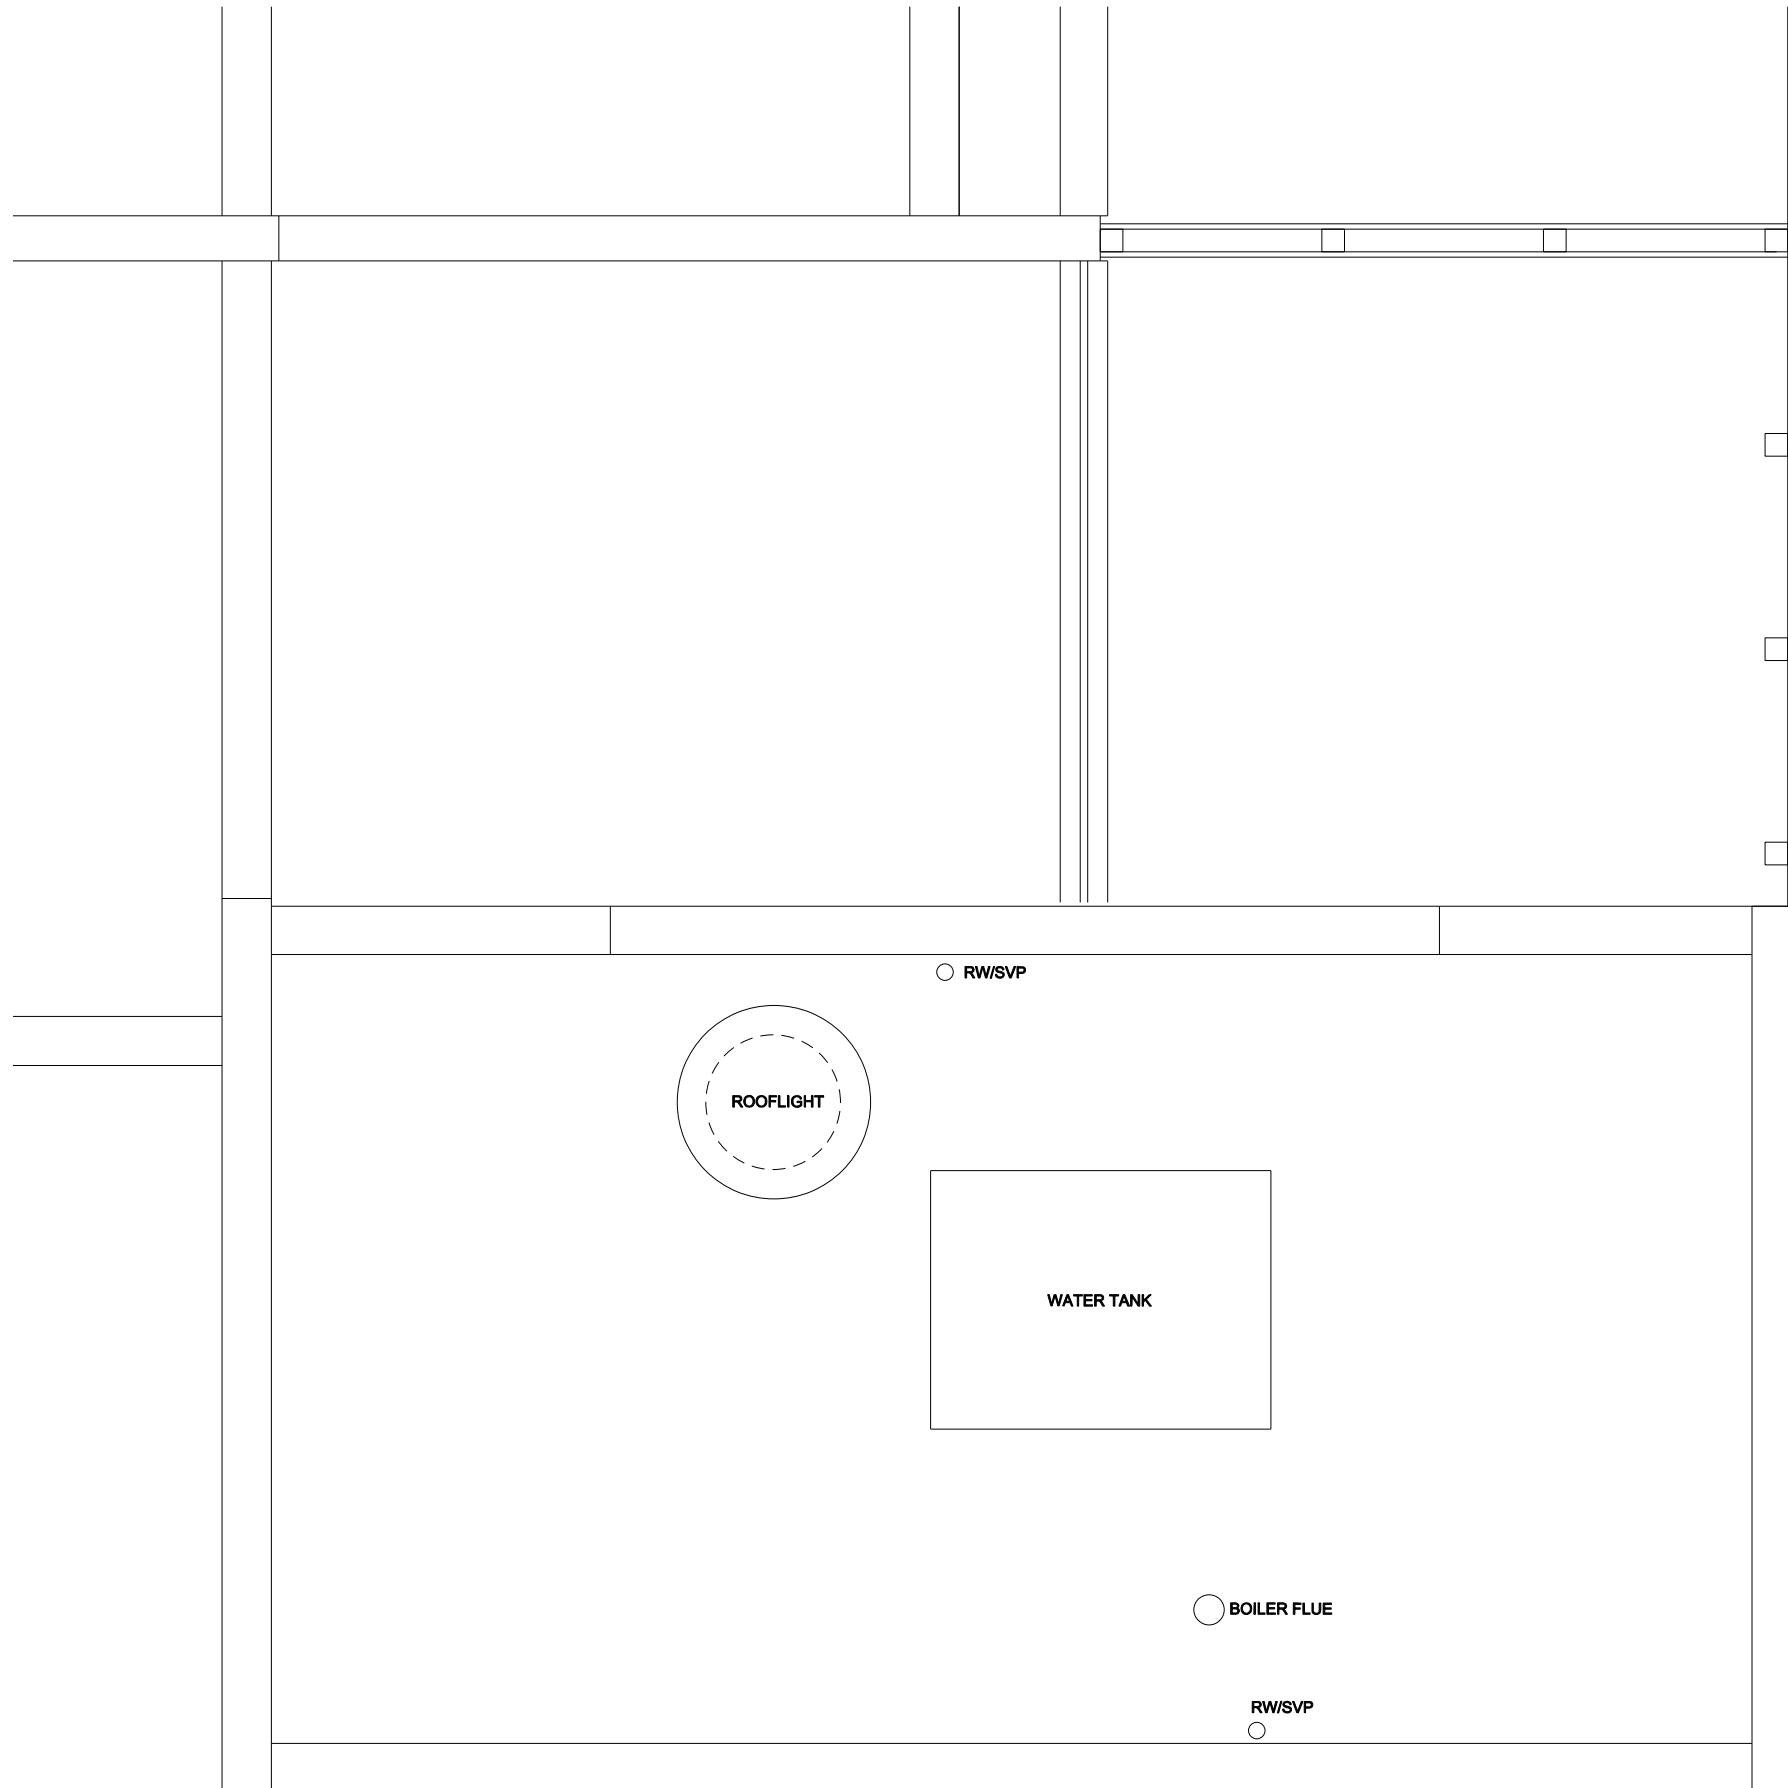

-	19.02.13	First Drawn
Rav	Date	Description



**22-24 KINGSFORD STREET  
LONDON NW5 4JT**

**020 3411 4686**

**INFO@FRANCISARCHITECTS.CO.UK  
WWW.FRANCISARCHITECTS.CO.UK**

Project	10 QUICKSWOOD		
Client	Richard Dessar		
Date	13.02.13	Scale	1:50 at A3

Drawing Title				
<h1>ROOF PLAN</h1>				
Drawn	NF	Checked	SF	Approved
				XX
Drawing Status				
<b>AS EXISTING</b>				
Project	Discipline	View	Drawing No.	Rev.
11176	A	P	004	-




<b>Project</b>	10 QUICKSWOOD
<b>Client</b>	Richard Dessar
<b>Date</b>	13.02.13
<b>Scale</b>	1:50 at A3

Drawing Title	<h2 style="margin: 0;">SECTION 01</h2>
Drawn <b>NF</b> Checked <b>SF</b> Approved <b>XX</b>	

Drawing Status **AS EXISTING**

Project	Discipline	View	Drawing No.	Rev.
11176	A	S	010	-

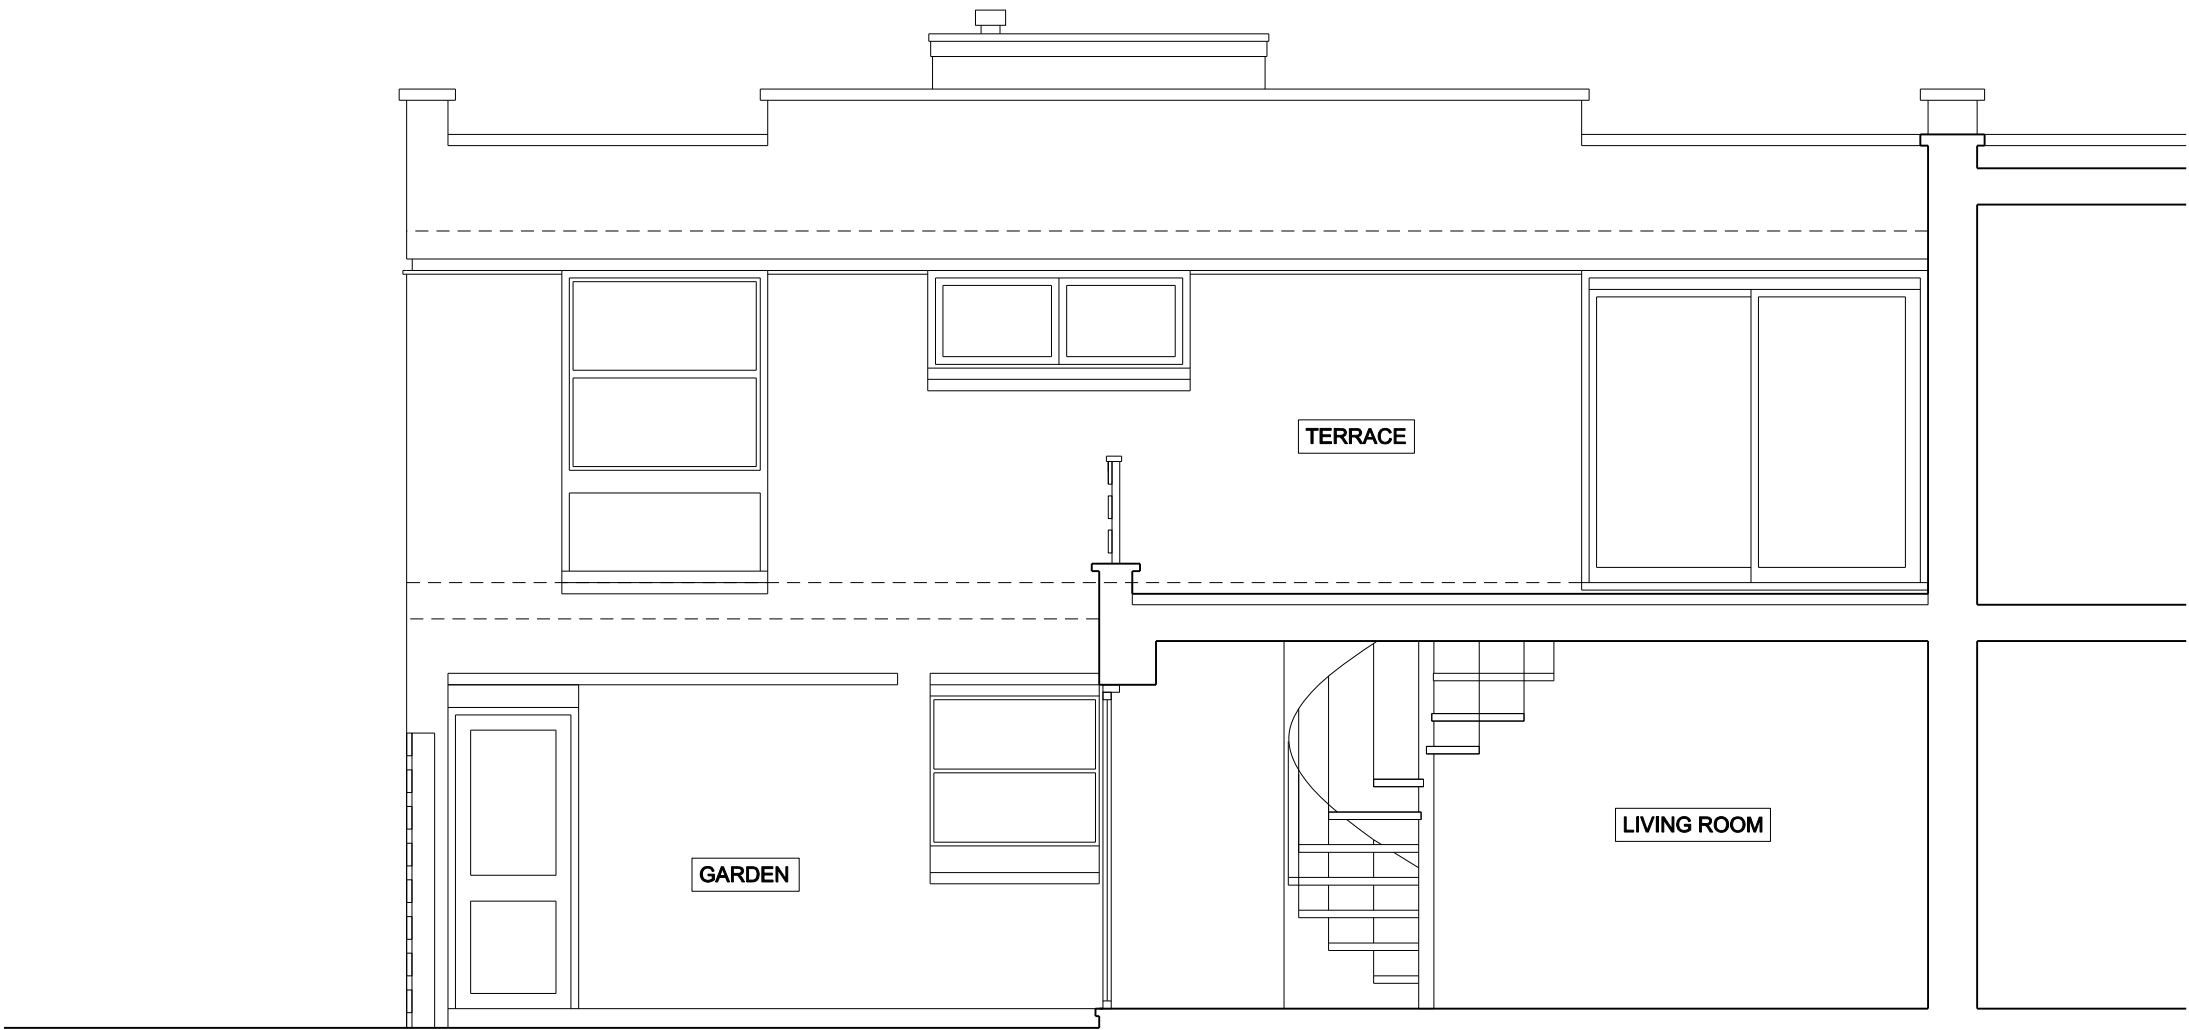



**Date** 13.02.13 **Scale** 1:50 at A3

Drawn NF Checked SF Approved XX

Project	Discipline	View	Drawing No.	Rev.
---------	------------	------	-------------	------

Do not scale from drawing All dimensions to be checked on site This drawing is copyright ©





Drawing Title				
SECTION 04				
Drawn	NF	Checked	SF	Approved XX
Drawing Status AS EXISTING				
Project	Discipline	View	Drawing No.	Rev.
11176	A	S	013	-



-	19.02.13	First Drawn
<b>Rev</b>	<b>Date</b>	<b>Description</b>

**22-24 KINGSFORD STREET  
LONDON NWS 4JT  
020 3411 4686  
INFO@FRANCISARCHITECTS.CO.UK  
WWW.FRANCISARCHITECTS.CO.UK**

<b>Project</b>	10 QUICKSWOOD		
<b>Client</b>	Richard Dessar		
<b>Date</b>	13.02.13	<b>Scale</b>	1:50 at A3

Drawing Title


FRONT ELEVATION

Drawn **NF**      Checked **SF**      Approved **XX**

Drawing Status **AS EXISTING**

Project	Discipline	View	Drawing No.	Rev.
11176	A	E	020	-



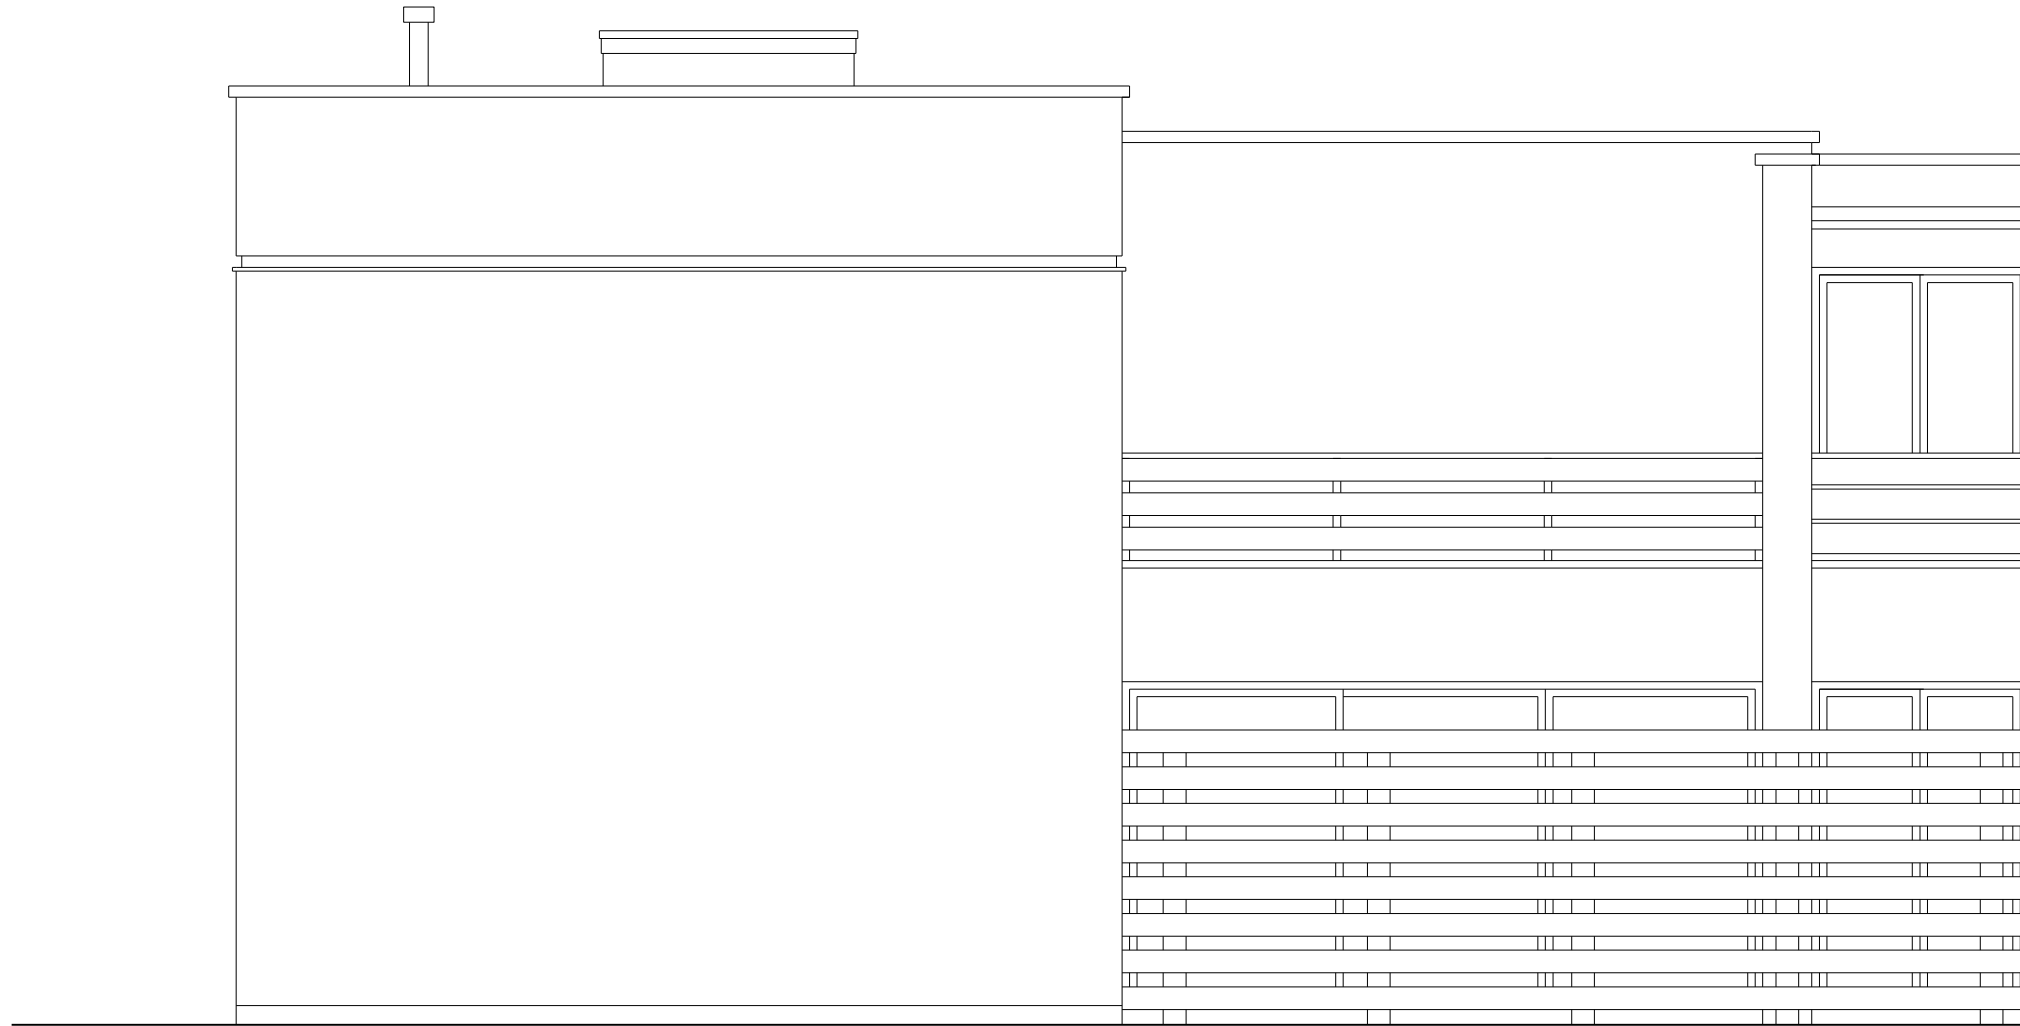

-	19.02.19	First Drawn
Rev	Date	Description


**22-24 KINGSFORD STREET  
LONDON NW5 4JT**

**020 3411 4686**

**INFO@FRANCISARCHITECTS.CO.UK  
WWW.FRANCISARCHITECTS.CO.UK**

Project	10 QUICKSWOOD		
Client	Richard Dessar		
Date	13.02.13	Scale	1:50 at A3

Drawing Title				
SIDE ELEVATION				
Drawn	NF	Checked	SF	Approved XX
Drawing Status AS EXISTING				
Project	Discipline	View	Drawing No.	Rev.
11176	A	E	021	-

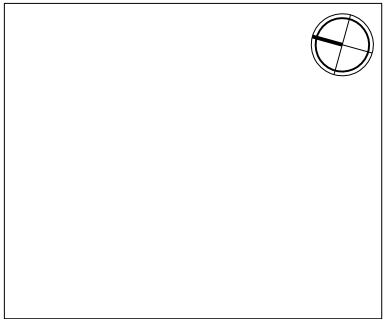



Project	10 QUICKSWOOD		
Client	Richard Dessar		
Date	13.02.13	Scale	1:50 at A3

Drawn    NF                      Checked    SF                      Approved    XX

Project	Discipline	View	Drawing No.	Rev.
---------	------------	------	-------------	------

Do not scale from drawing All dimensions to be checked on site This drawing is copyright ©

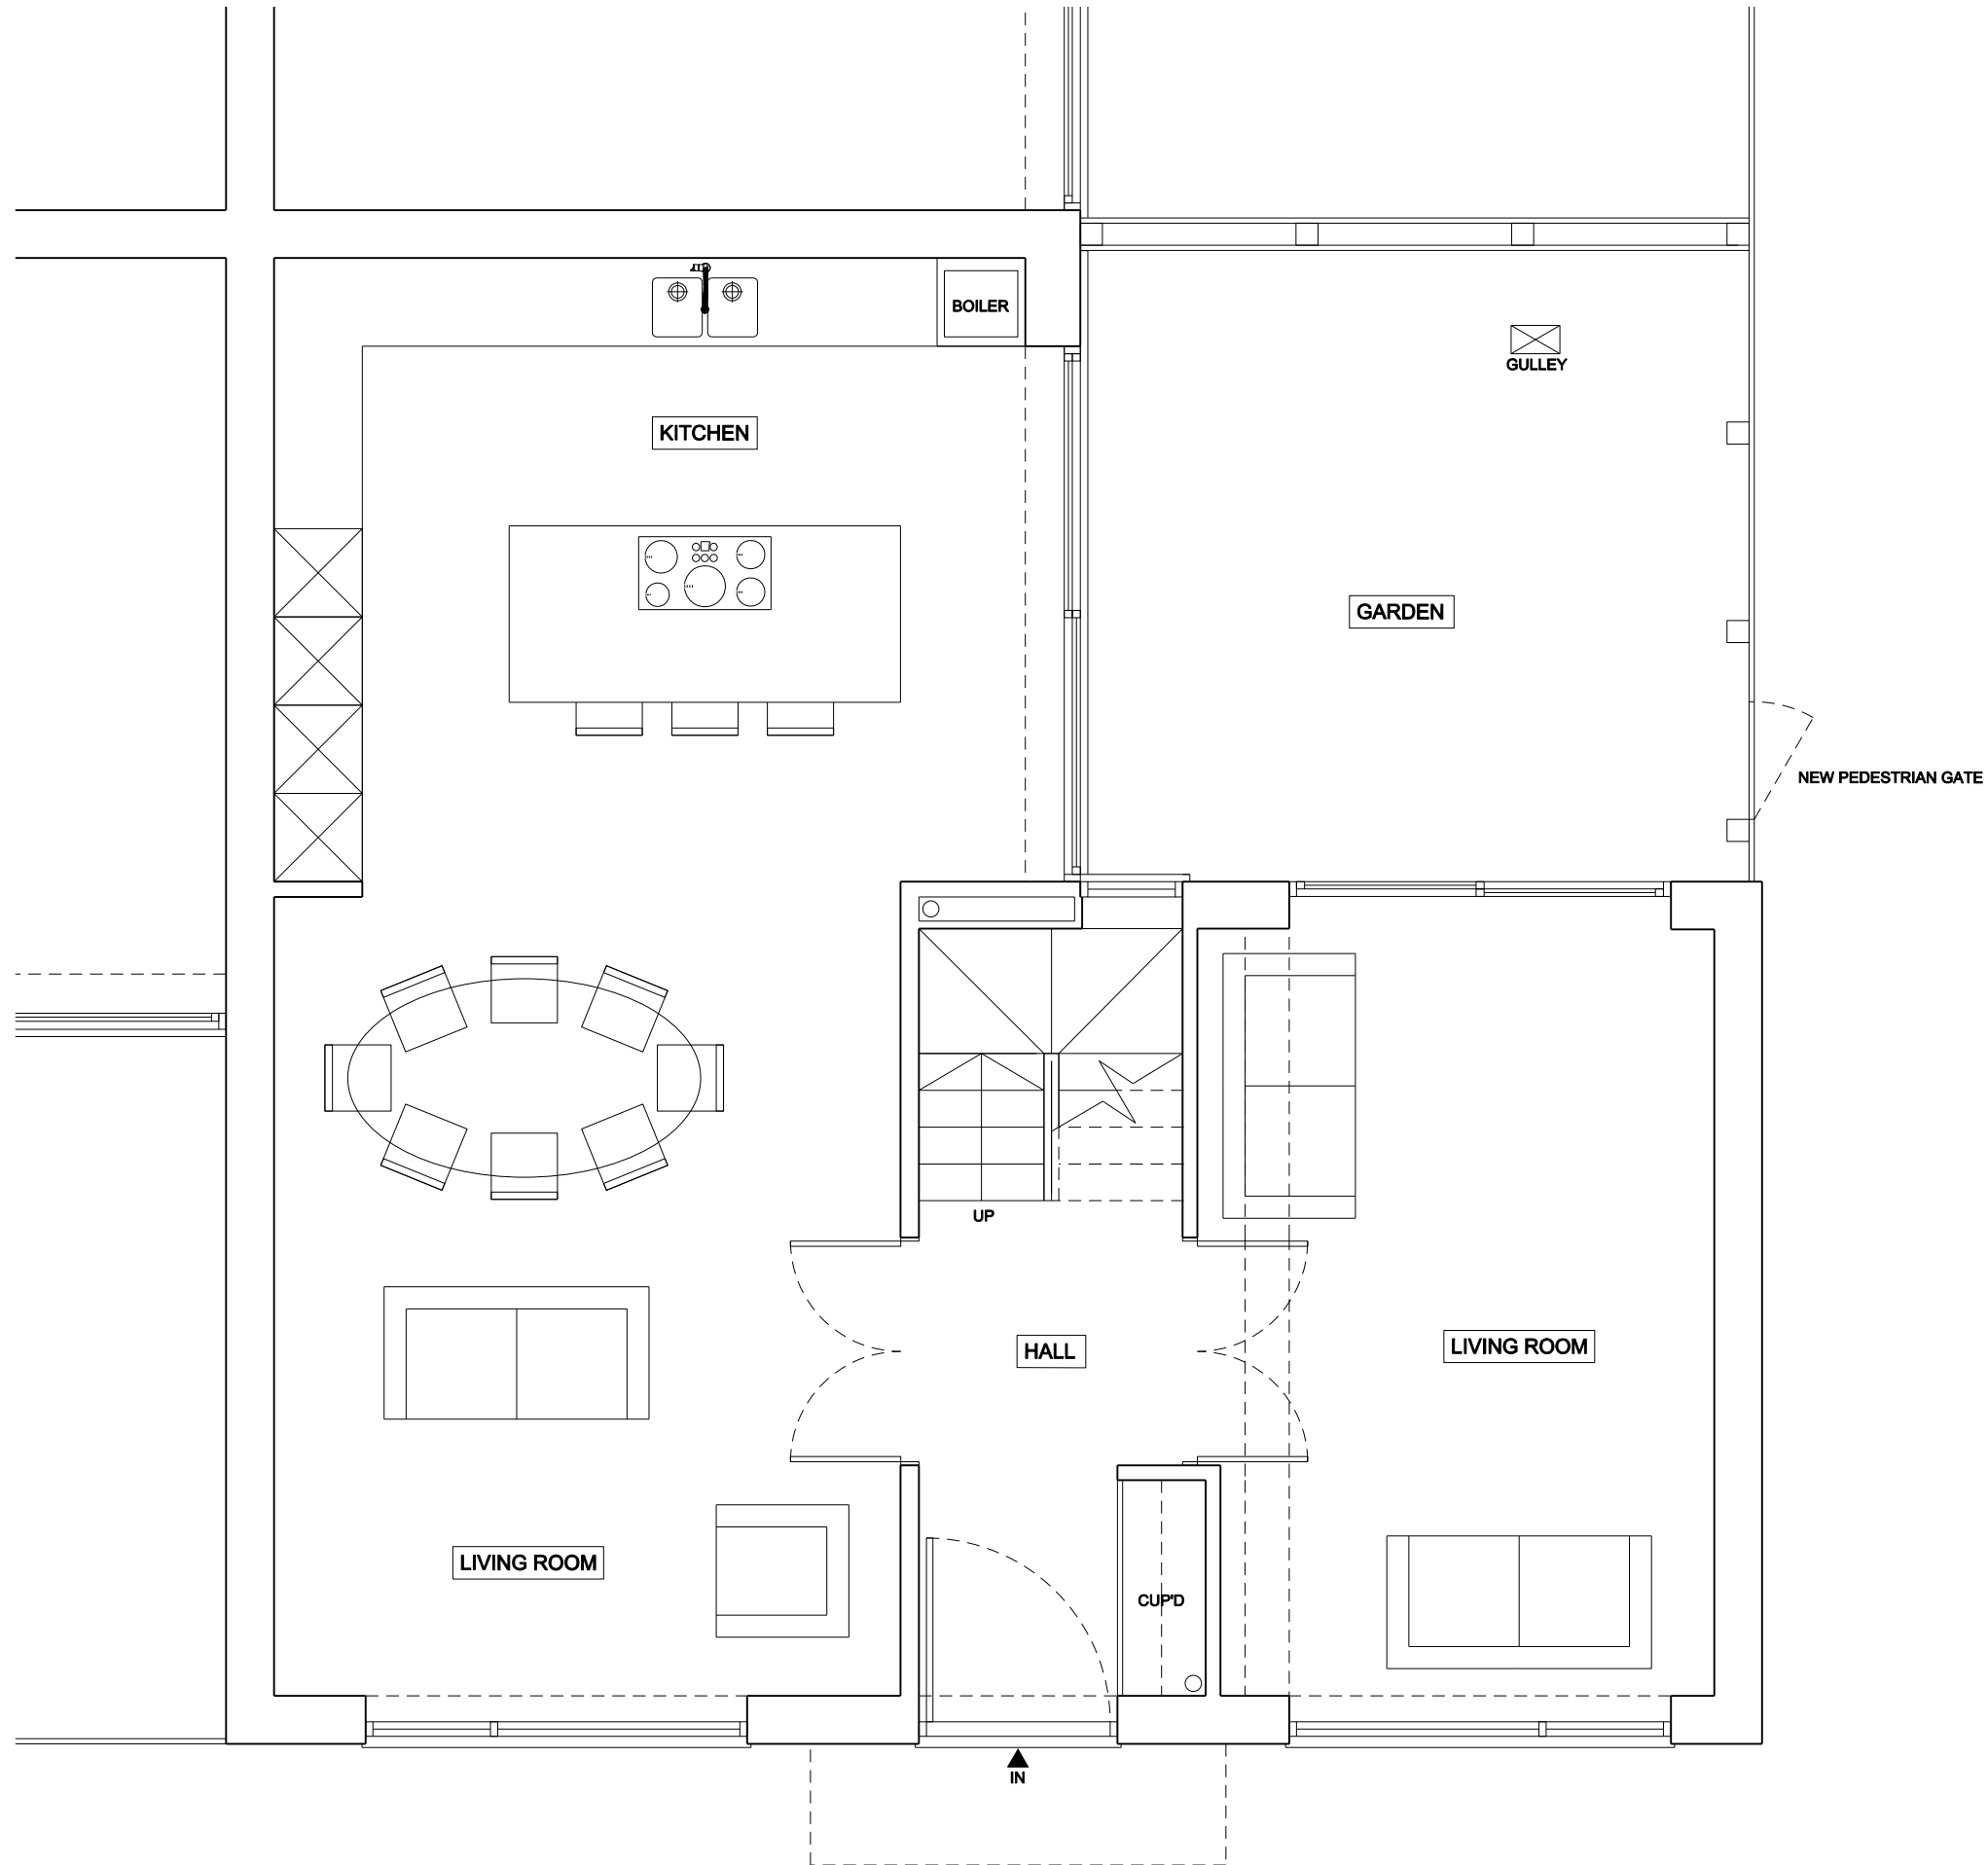

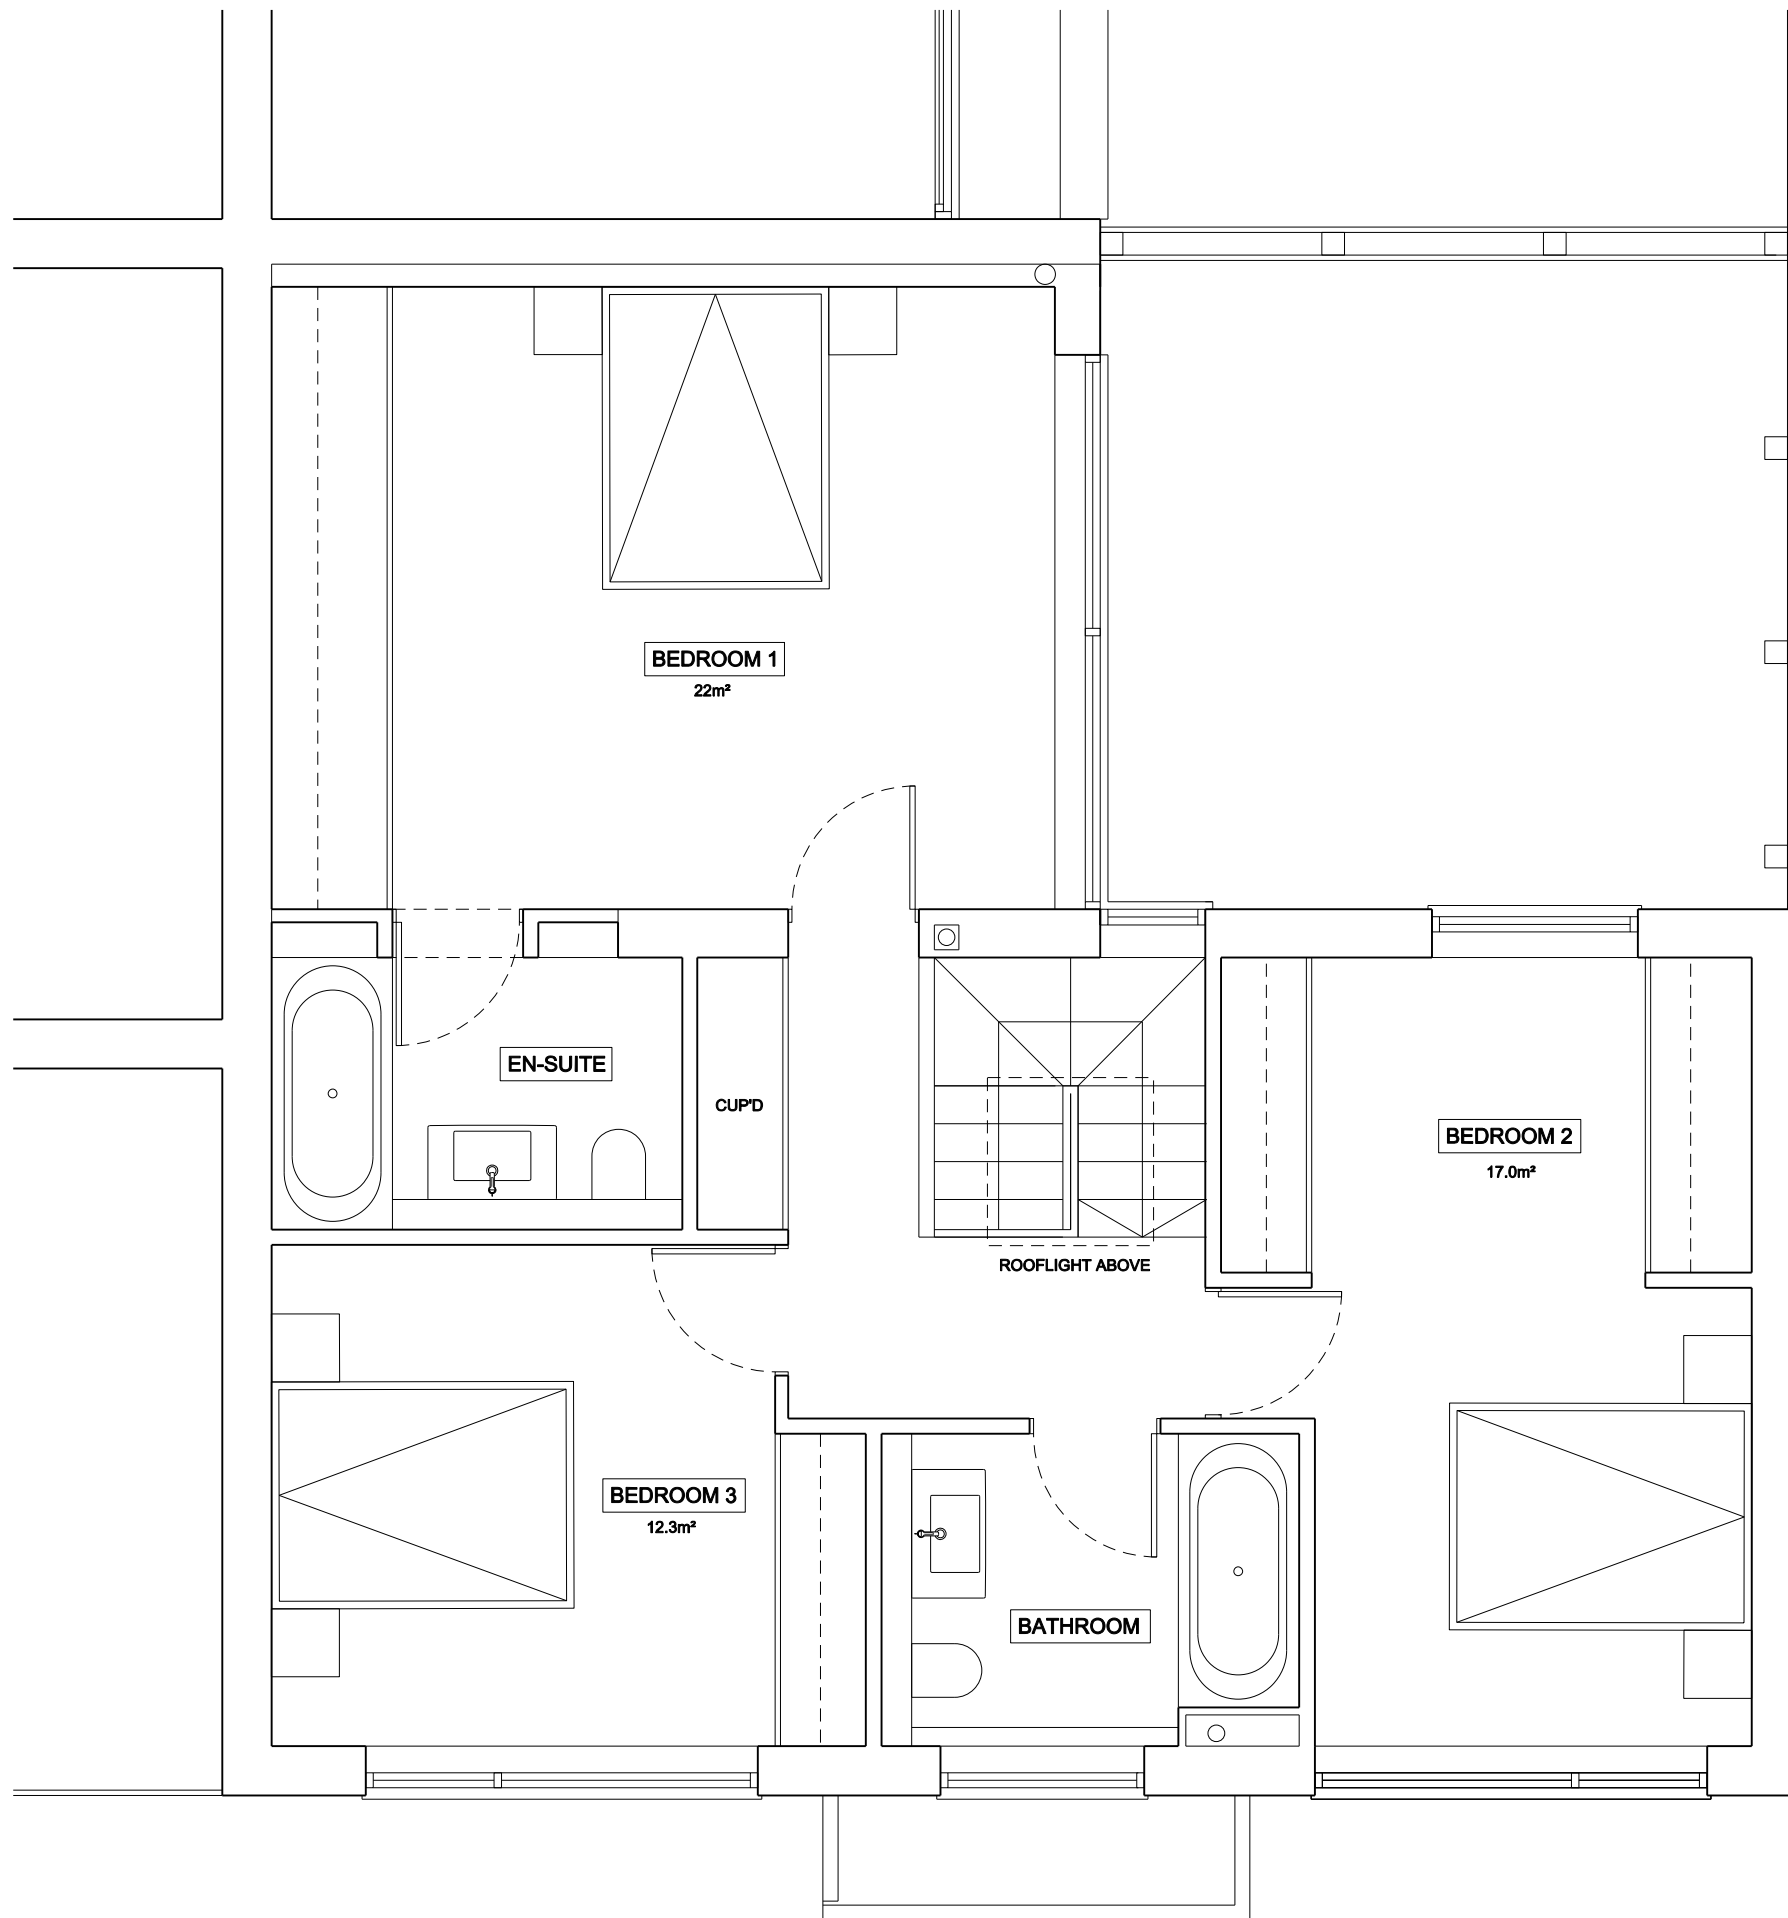

-	19.02.19	First Drawn
<b>Rev</b>	<b>Date</b>	<b>Description</b>



**22-24 KINGSFORD STREET  
LONDON NW5 4JT**

**020 3411 4686**

**INFO@FRANCISARCHITECTS.CO.UK  
WWW.FRANCISARCHITETS.CO.UK**

<b>Project</b>	10 QUICKSWOOD		
<b>Client</b>	Richard Dessar		
<b>Date</b>	13.02.13	<b>Scale</b>	1:50 at A3

Drawing Title

FIRST FLOOR PLAN

Drawn **NF**      Checked **SF**      Approved **XX**

Drawing Status **PROPOSED**

Project	Discipline	View	Drawing No.	Rev.
11176	A	P	102	-

1. FELT FLAT ROOF
2. PARAPET STONE TO MATCH EXISTING
3. MASONRY RENDERED WALL
4. PVCu WINDOWS (WHITE)
5. PPC ALUMINIUM SLIDING DOORS (WHITE)
6. DOUBLE GLAZED ROOF LIGHT
7. PVC WEATHERBOARDING (WHITE)
8. HARDWOOD FRONT DOOR
9. ALUMINIUM LOUVRE
10. TIMBER PEDESTRIAN GATE TO MATCH FENCE
11. NEW CANOPY WITH TIMBER FASCIA AND METAL TRIM

## Notes

A horizontal scale bar with alternating black and white segments, labeled '1m' at the right end.

[illegible]

**22-24 KINGSFORD STREET  
LONDON NW5 4JT  
020 3411 4686  
INFO@FRANCISARCHITECTS.CO.UK  
WWW.FRANCISARCHITECTS.CO.UK**


Project	10 QUICKSWOOD		
Client	Richard Dessar		
Date	13.02.13	Scale	1:50 at A3

Drawing Title					
<b>ROOF PLAN</b>					
Drawn	NF	Checked	SF	Approved	XX


Drawing Status **PROPOSED**

Project	Discipline	View	Drawing No.	Rev.
11176	A	P	103	-

Do not scale from drawing All dimensions to be checked on site This drawing is copyright ©

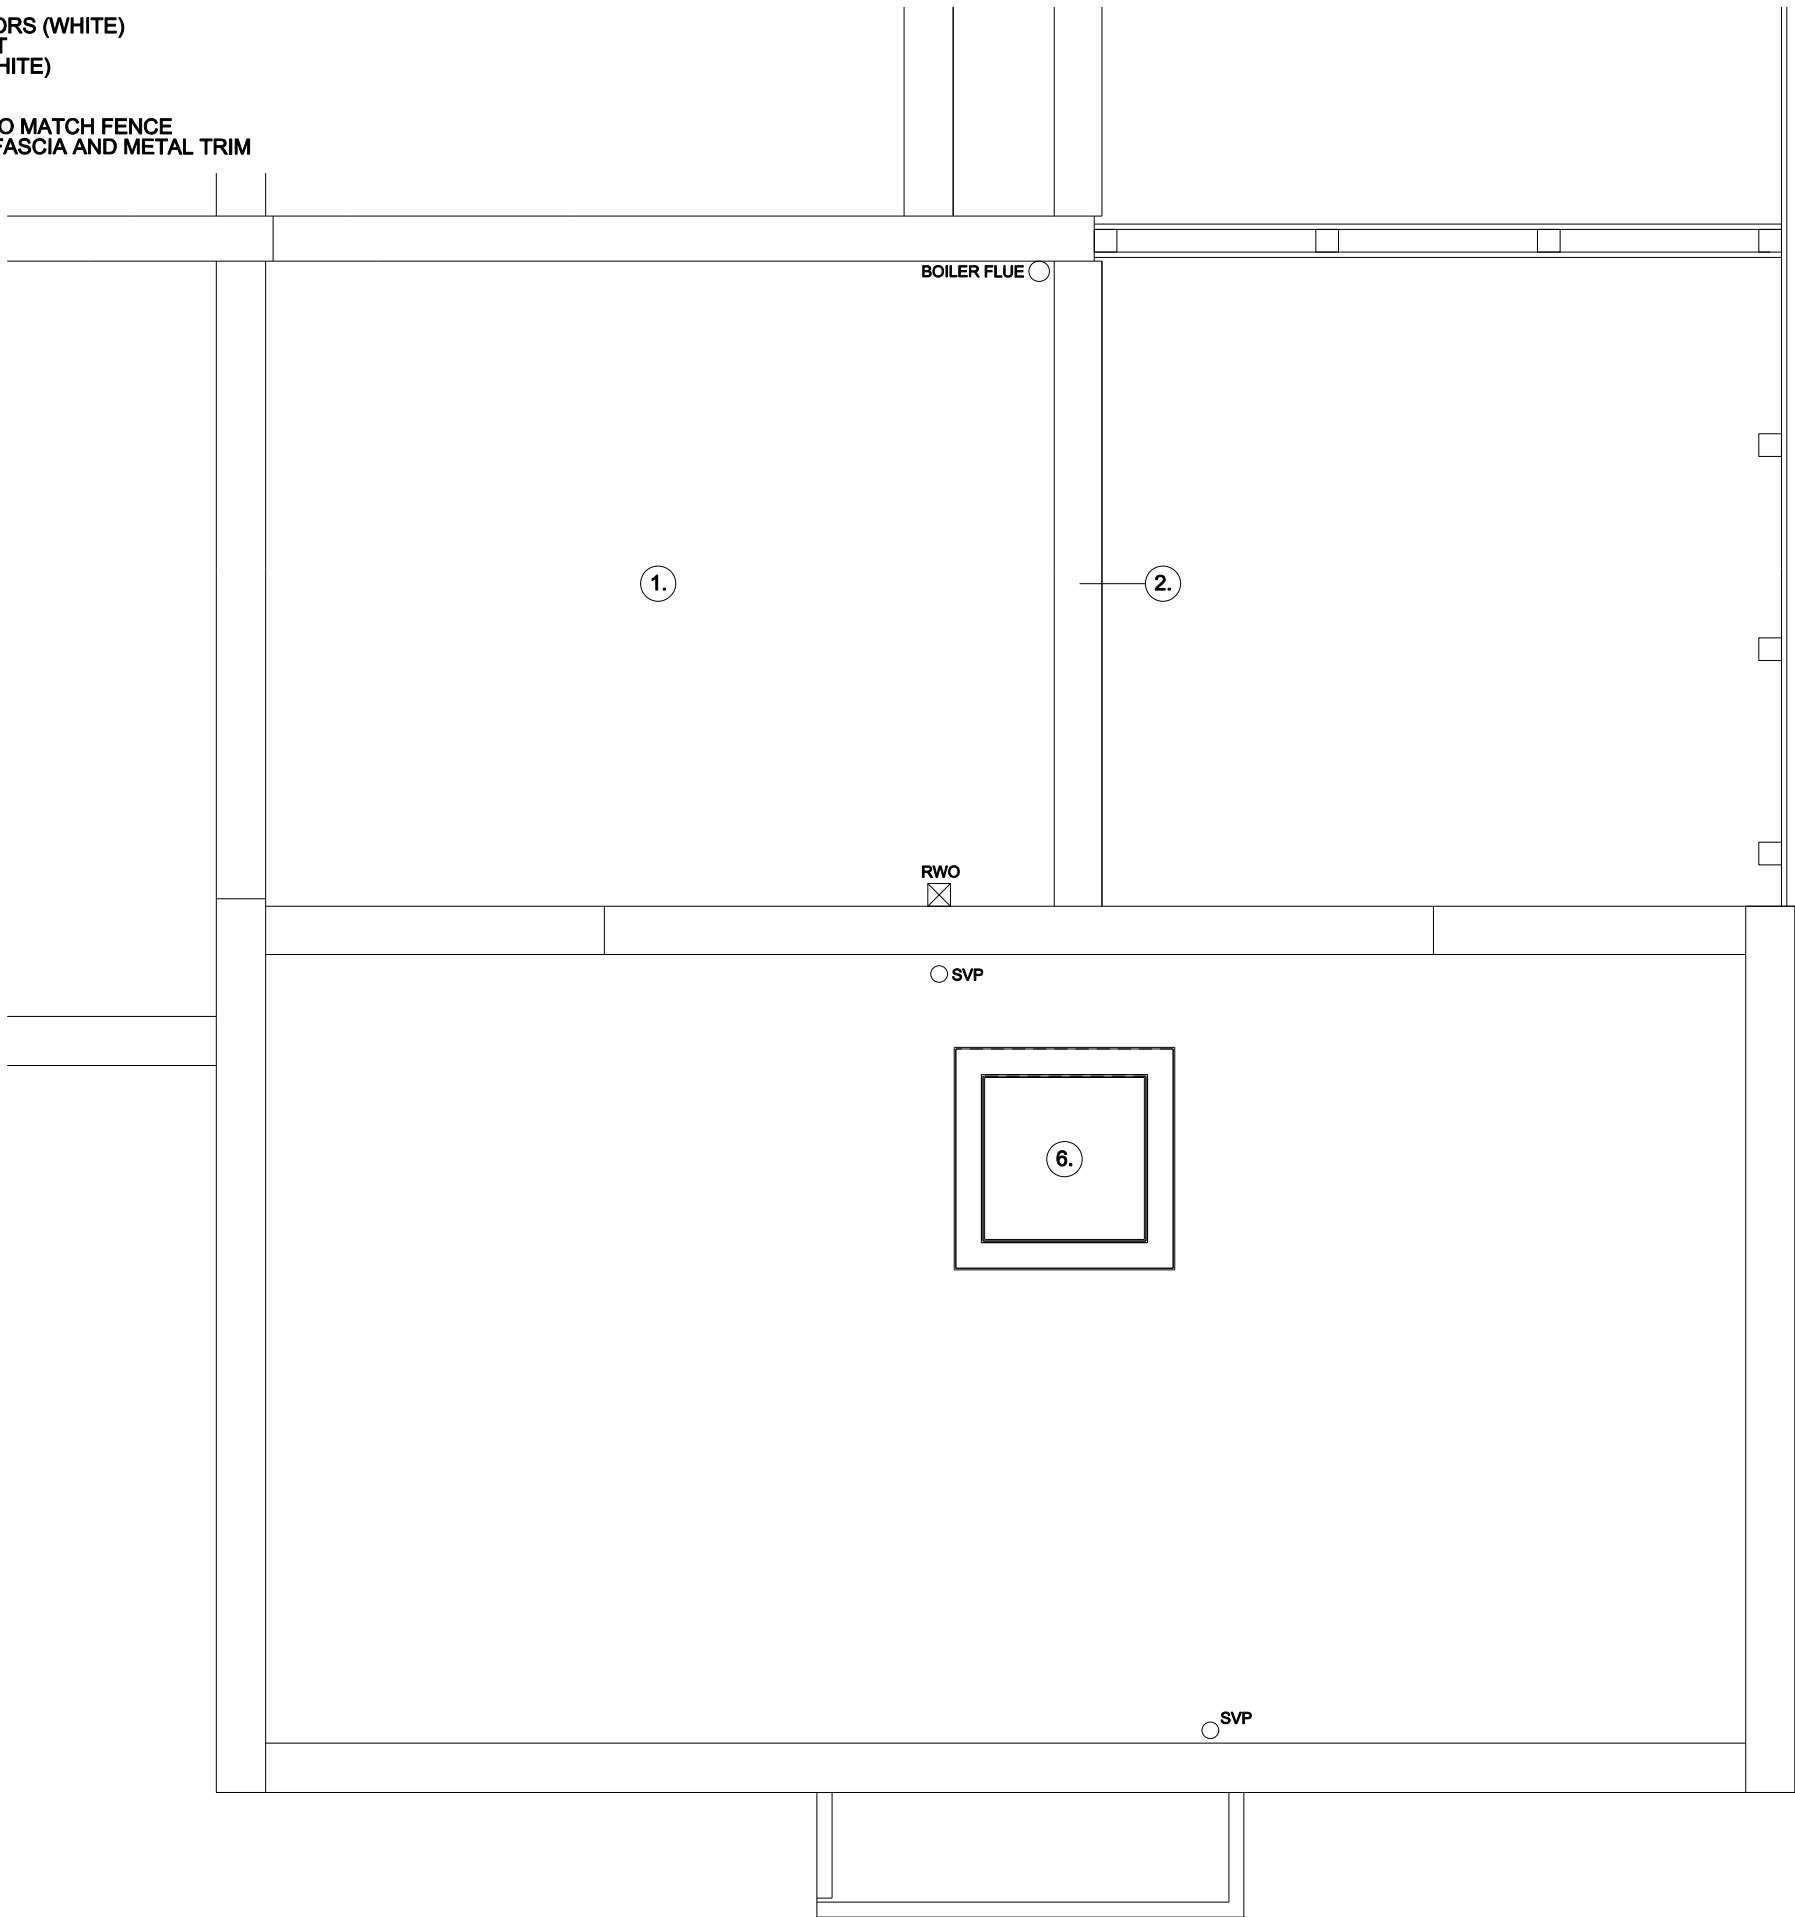

1. FELT FLAT ROOF
2. PARAPET STONE TO MATCH EXISTING
3. MASONRY RENDERED WALL
4. PVCu WINDOWS (WHITE)
5. PPC ALUMINIUM SLIDING DOORS (WHITE)
6. DOUBLE GLAZED ROOF LIGHT
7. PVC WEATHERBOARDING (WHITE)
8. HARDWOOD FRONT DOOR
9. ALUMINIUM LOUVRE
10. TIMBER PEDESTRIAN GATE TO MATCH FENCE
11. NEW CANOPY WITH TIMBER FASCIA AND METAL TRIM

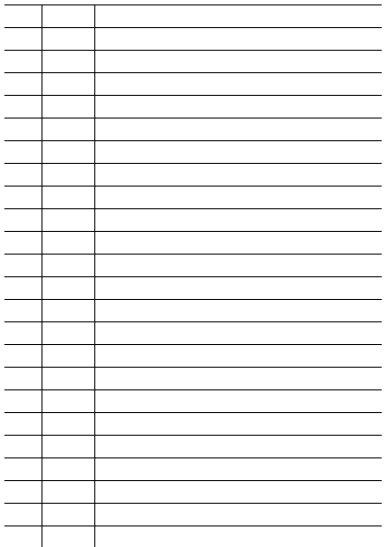



Project	10 QUICKSWOOD		
Client	Richard Dessar		
Date	13.02.13	Scale	1:50 at A3

Drawn **NF**      Checked **SF**      Approved **XX**

Drawing Status **PROPOSED**

Do not scale from drawing All dimensions to be checked on site This drawing is copyright ©

1. FELT FLAT ROOF
2. PARAPET STONE TO MATCH EXISTING
3. MASONRY RENDERED WALL
4. PVCu WINDOWS (WHITE)
5. PPC ALUMINIUM SLIDING DOORS (WHITE)
6. DOUBLE GLAZED ROOF LIGHT
7. PVC WEATHERBOARDING (WHITE)
8. HARDWOOD FRONT DOOR
9. ALUMINIUM LOUVRE
10. TIMBER PEDESTRIAN GATE TO MATCH FENCE
11. NEW CANOPY WITH TIMBER FASCIA AND METAL TRIM

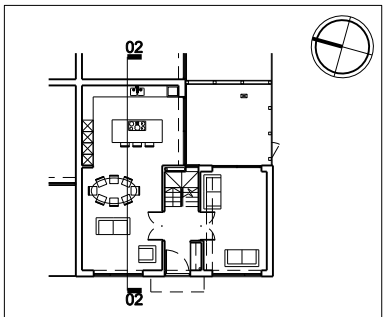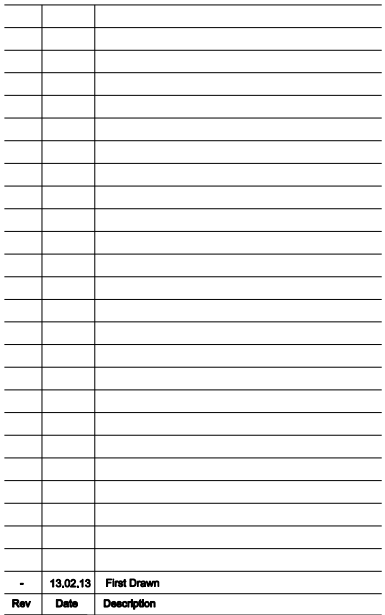

**2-24 KINGSFORD STREET  
LONDON NW5 4JT**

020 3411 4686

**NFO@FRANCISARCHITECTS.CO.UK**  
**WWW.FRANCISARCHITECTS.CO.UK**

Project  
10 QUICKSWOOD

**Client** Richard Dessar

**Date** 13.02.13 **Scale** 1:50 at A3

Drawing Title

SECTION 02


Drawn NF      Checked SF      Approved XX

Drawing Status **PROPOSED**

Project	Discipline	View	Drawing No.	Rev.
---------	------------	------	-------------	------

11176	A	S	111	-
-------	---	---	-----	---

1. FELT FLAT ROOF
2. PARAPET STONE TO MATCH EXISTING
3. MASONRY RENDERED WALL
4. PVCu WINDOWS (WHITE)
5. PPC ALUMINIUM SLIDING DOORS (WHITE)
6. DOUBLE GLAZED ROOF LIGHT
7. PVC WEATHERBOARDING (WHITE)
8. HARDWOOD FRONT DOOR
9. ALUMINIUM LOUVRE
10. TIMBER PEDESTRIAN GATE TO MATCH FENCE
11. NEW CANOPY WITH TIMBER FASCIA AND METAL TRIM

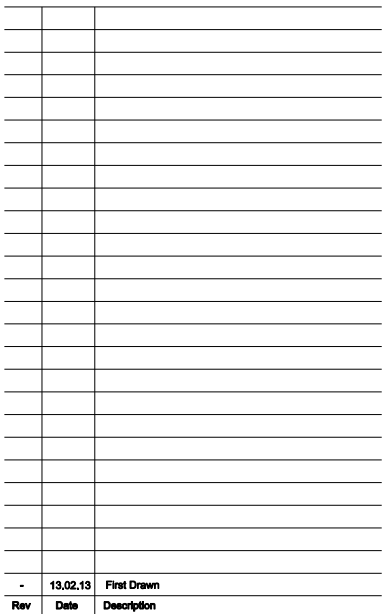


Drawing Title

**SECTION 03**

Drawing Status **PROPOSED**

Project	Discipline	View	Drawing No.	Rev.
11176	A	S	112	-

1. FELT FLAT ROOF
2. PARAPET STONE TO MATCH EXISTING
3. MASONRY RENDERED WALL
4. PVCu WINDOWS (WHITE)
5. PPC ALUMINIUM SLIDING DOORS (WHITE)
6. DOUBLE GLAZED ROOF LIGHT
7. PVC WEATHERBOARDING (WHITE)
8. HARDWOOD FRONT DOOR
9. ALUMINIUM LOUVRE
10. TIMBER PEDESTRIAN GATE TO MATCH FENCE
11. NEW CANOPY WITH TIMBER FASCIA AND METAL TRIM

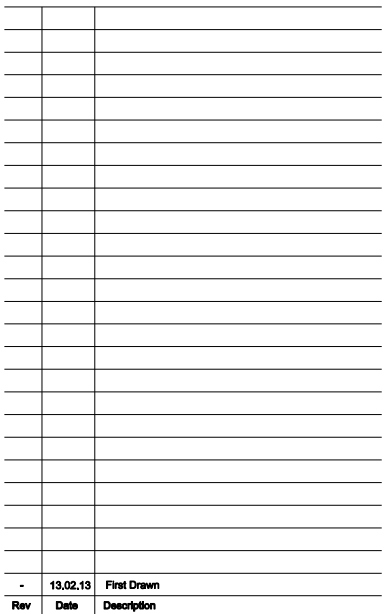

020 341 1 4686

**ARCHITECTS.CO.UK**

**INFO@FRANCISARCHITECTS.CO.UK**  
**WWW.FRANCISARCHITECTS.CO.UK**

Project  
10 QUICKSWOOD

**Client** Richard Dessar

**Date** 13.02.13 **Scale** 1:50 at A3

Drawing Title

SECTION 04

Drawn **NF**      Checked **SF**      Approved **XX**


Drawing Status **PROPOSED**

Project	Discipline	View	Drawing No.	Rev.
---------	------------	------	-------------	------

11176	A	S	113	-
-------	---	---	-----	---



1. FELT FLAT ROOF
2. PARAPET STONE TO MATCH EXISTING
3. MASONRY RENDERED WALL
4. PVCu WINDOWS (WHITE)
5. PPC ALUMINIUM SLIDING DOORS (WHITE)
6. DOUBLE GLAZED ROOF LIGHT
7. PVC WEATHERBOARDING (WHITE)
8. HARDWOOD FRONT DOOR
9. ALUMINIUM LOUVRE
10. TIMBER PEDESTRIAN GATE TO MATCH FENCE
11. NEW CANOPY WITH TIMBER FASCIA AND METAL TRIM

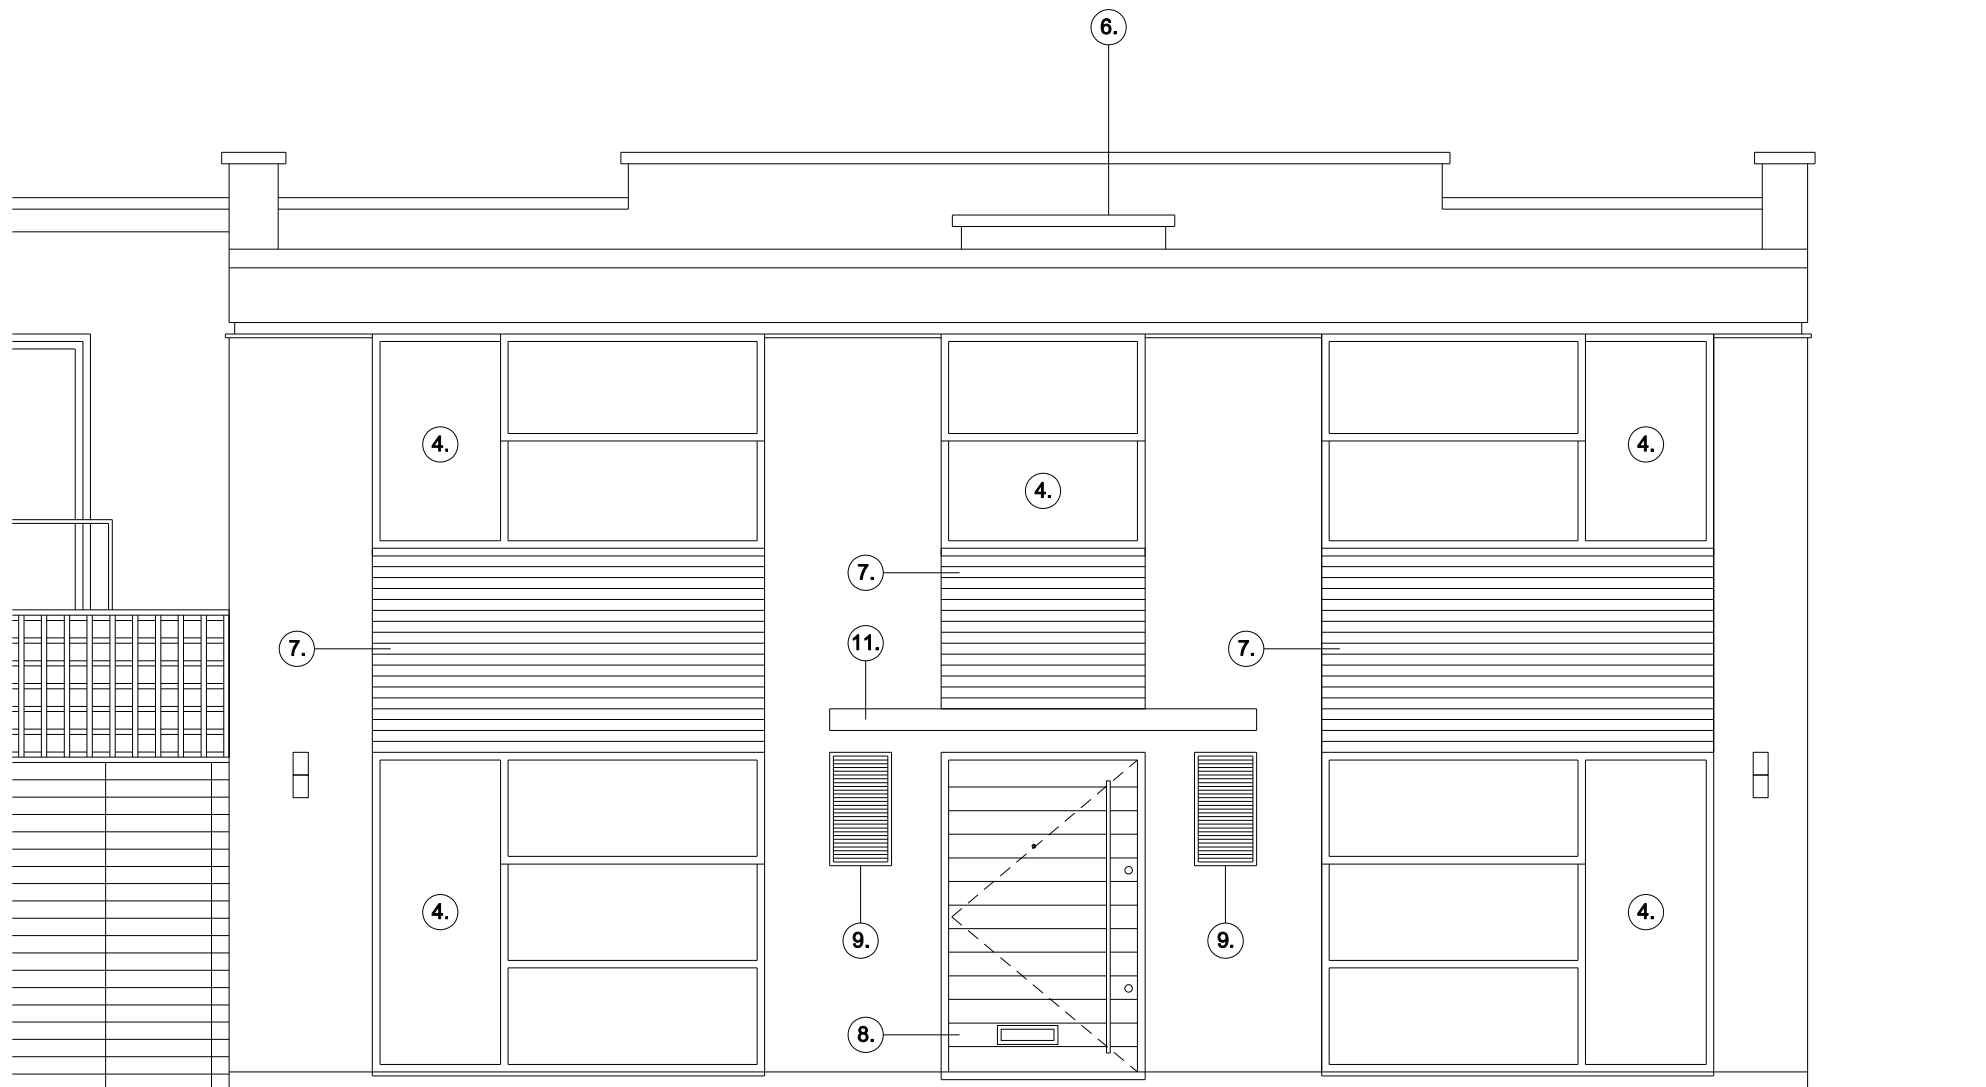

-	13.02.13	First Drawn
Rev	Date	Description

**2-24 KINGSFORD STREET  
LONDON NW5 4JT**

020 341 1 4686

**NFO@FRANCISARCHITECTS.CO.UK**  
**WWW.FRANCISARCHITECTS.CO.UK**

Project

## 10 QUICKSWOOD

**Client**

Richard Dessar

Date \_\_\_\_\_

13.02.13 Scale 1:50 at A3

**Drawing Title**

### FRONT ELEVATION


Drawn NF Checked SF Approved XX

**Drawing Status**      **PROPOSED**

Project	Discipline	View	Drawing No.	Rev.
---------	------------	------	-------------	------

11176	A	E	120	-
-------	---	---	-----	---

1. FELT FLAT ROOF
2. PARAPET STONE TO MATCH EXISTING
3. MASONRY RENDERED WALL
4. PVCu WINDOWS (WHITE)
5. PPC ALUMINIUM SLIDING DOORS (WHITE)
6. DOUBLE GLAZED ROOF LIGHT
7. PVC WEATHERBOARDING (WHITE)
8. HARDWOOD FRONT DOOR
9. ALUMINIUM LOUVRE
10. TIMBER PEDESTRIAN GATE TO MATCH FENCE
11. NEW CANOPY WITH TIMBER FASCIA AND METAL TRIM

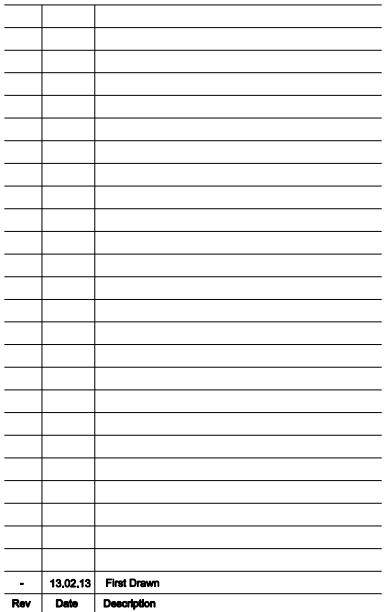

11176	A	E	121	-
-------	---	---	-----	---