
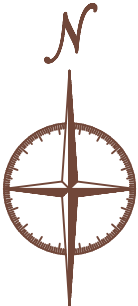
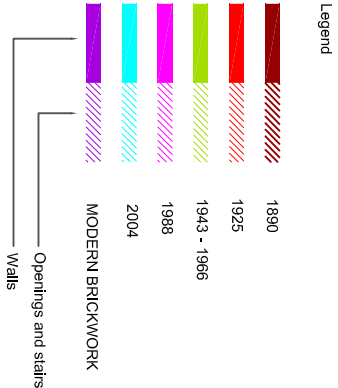



# THIRD FLOOR

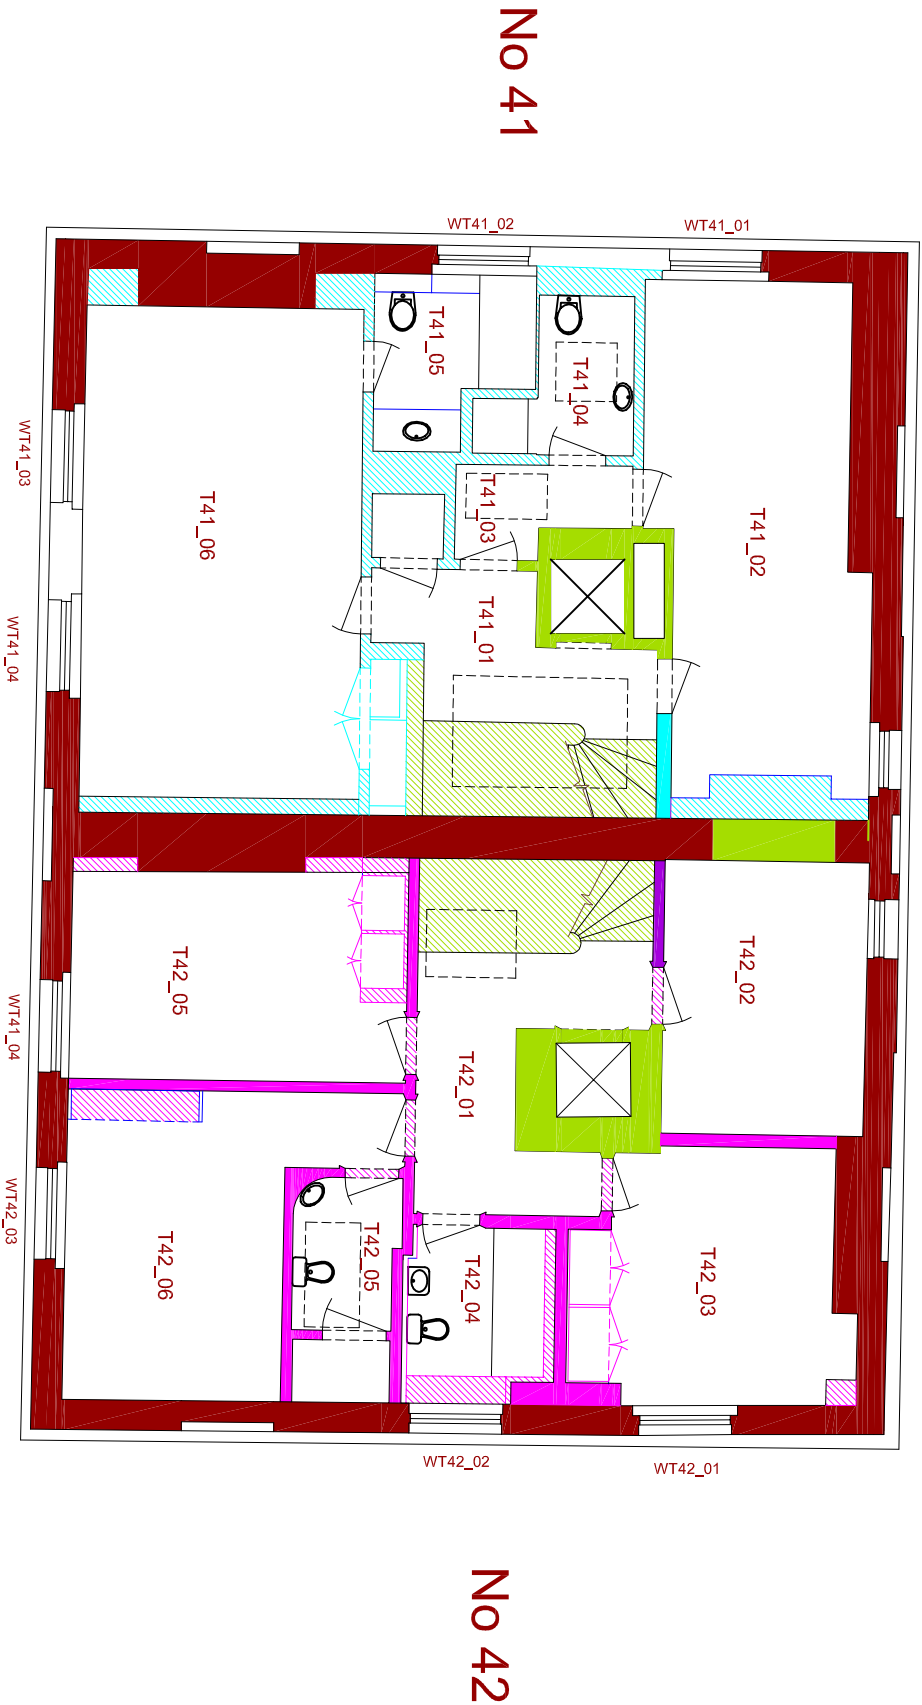

Client	SHALIMAR INVESTORS LTD			Title
Drawing Number	MO_05	Rev.	March 2013	THIRD FLOOR PLAN MORPHOLOGY OF EXISTING BUILDING FABRIC
Date	March 2012			
Job	Job Number	Drawn By	Scale	Note:
41 & 42 CHESTER TERRACE	N1915	MV	1: 100@A3	Please note that information used to produce these drawings is based on measured survey supplied by others. Heritage Architecture can not be held responsible for any inaccuracies that may exist. Please do not scale drawing. All dimensions should be verified on site;
<div></div> <div>STEPHEN LEVRANT HERITAGE ARCHITECTURE 62 British Grove, Chiswick, London ZNL Telephone : 0208 748 5501 Fax: 0208 748 4992</div>				