


- Existing structure
- Proposed fabric
- Engineered timber floor finish
- Stone floor finish
- Services riser
- Services manifold
- Fan coil unit
- Brickwork
- Concrete
- Cornicé to detail

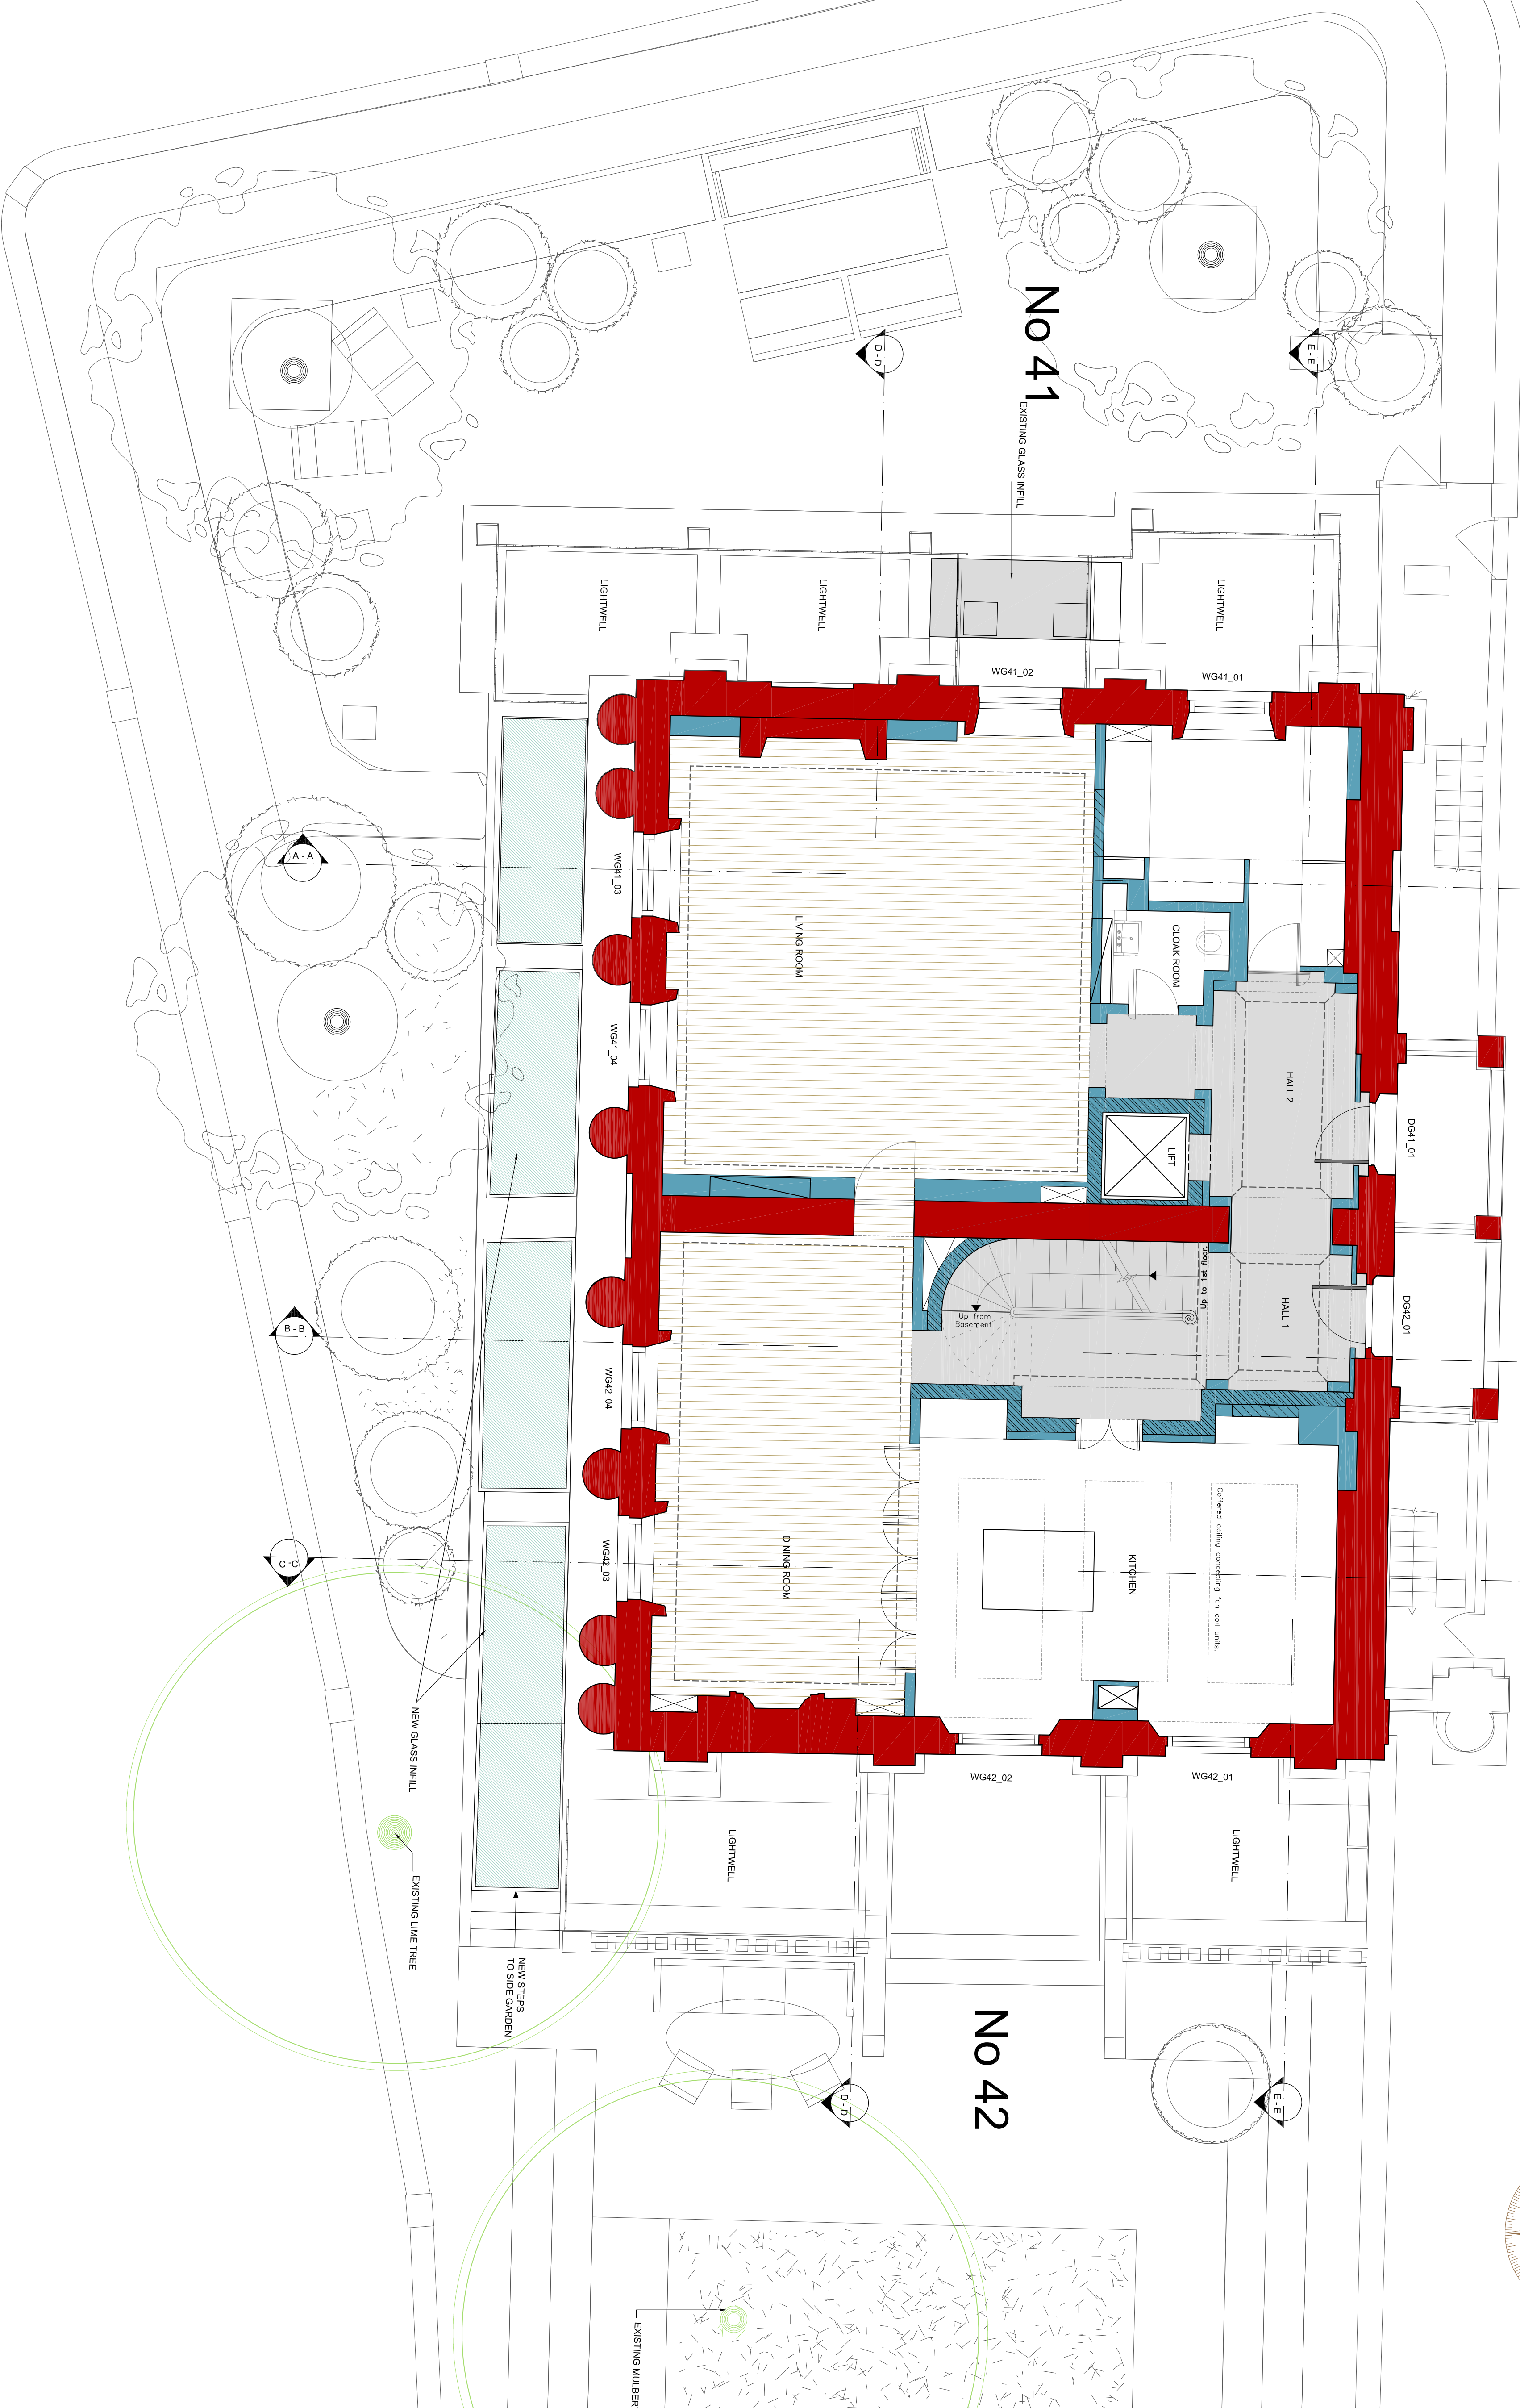

Client	Drawing Number	Rev.	Date	Title
SHALIMAR INVESTORS LTD	PP-GF-03		MARCH 2013	PROPOSED GROUND FLOOR PLAN
Job	Job Number	Drawn By	Scale	Note:
41 & 42 CHESTER TERRACE	N1915	MV/SJ	1: 50 @ A1	Please note that information used to produce these drawings is based on measured survey supplied by others. Heritage Architecture can not be held responsible for any inaccuracies that may exist. Please do not scale drawing. All dimensions should be verified on site;

LIAIGRE

CHRISTIAN LIAIGRE



STEPHEN LEVRANT HERITAGE ARCHITECTURE
62 British Grove, Chiswick, London ZWL
Telephone : 0208 748 5501 Fax: 0208 748 4992