

Engineered timber floor finish

Stone floor finish

Brickwork

Fan coil unit

Cornice to detail


Concrete

Services manifold

Services riser

Proposed fabric

Existing structure

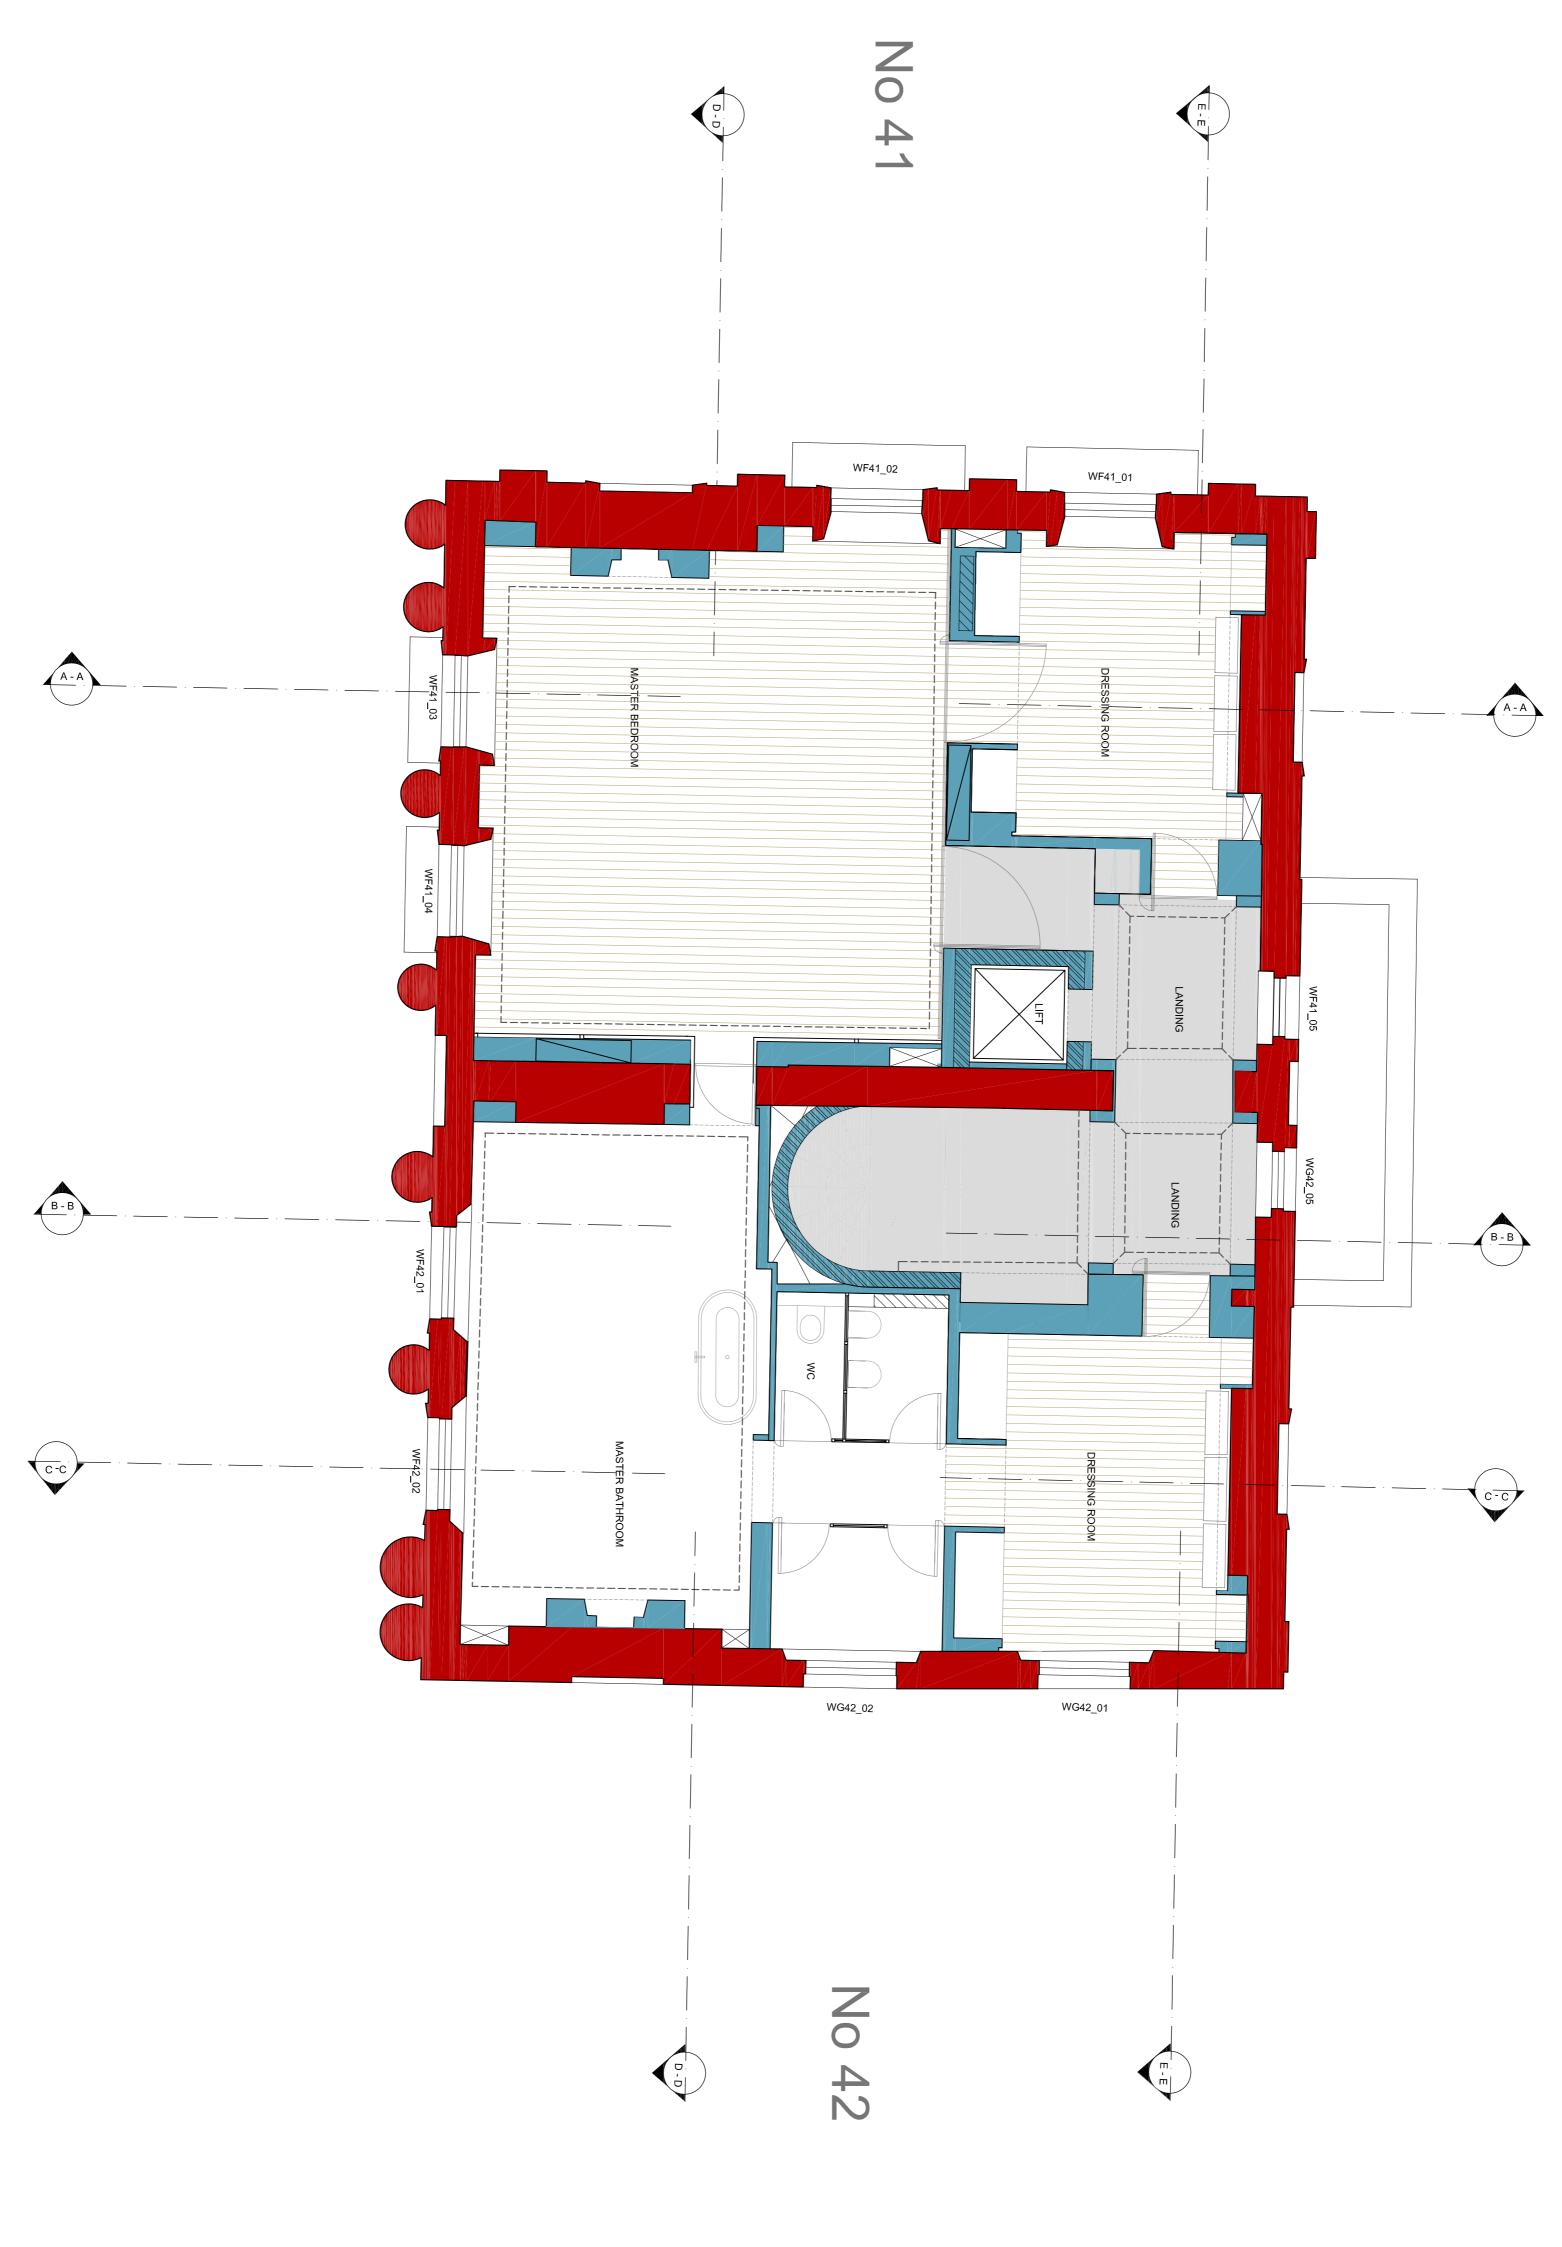



Client

SHALIMAR INVESTORS LTD

Drawing Number

Rev.

Date

Title

PROPOSED FIRST FLOOR PLAN

MARCH 2013

PP-FF-04

41 & 42 CHESTER TERRACE


N1915

LS/NW

1: 50 @ A1

Scale

Note:

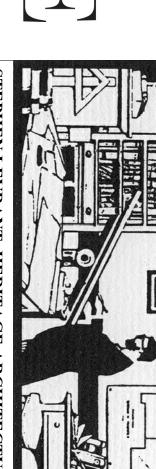

STEPHEN LEVRANT HERITAGE ARCHITECTURE 62 British Grove, Chiswick, London 2NL Telephone : 0208 748 5501 Fax: 0208 748 4992

Please note that information used to produce these drawings is based on measured survey supplied by others; Heritage Architecture can not be held responsible for any inaccuracies that may exist; Please do not scale drawing; All dimensions should be verified on site;

CHRISTIAN LIAIGRE