


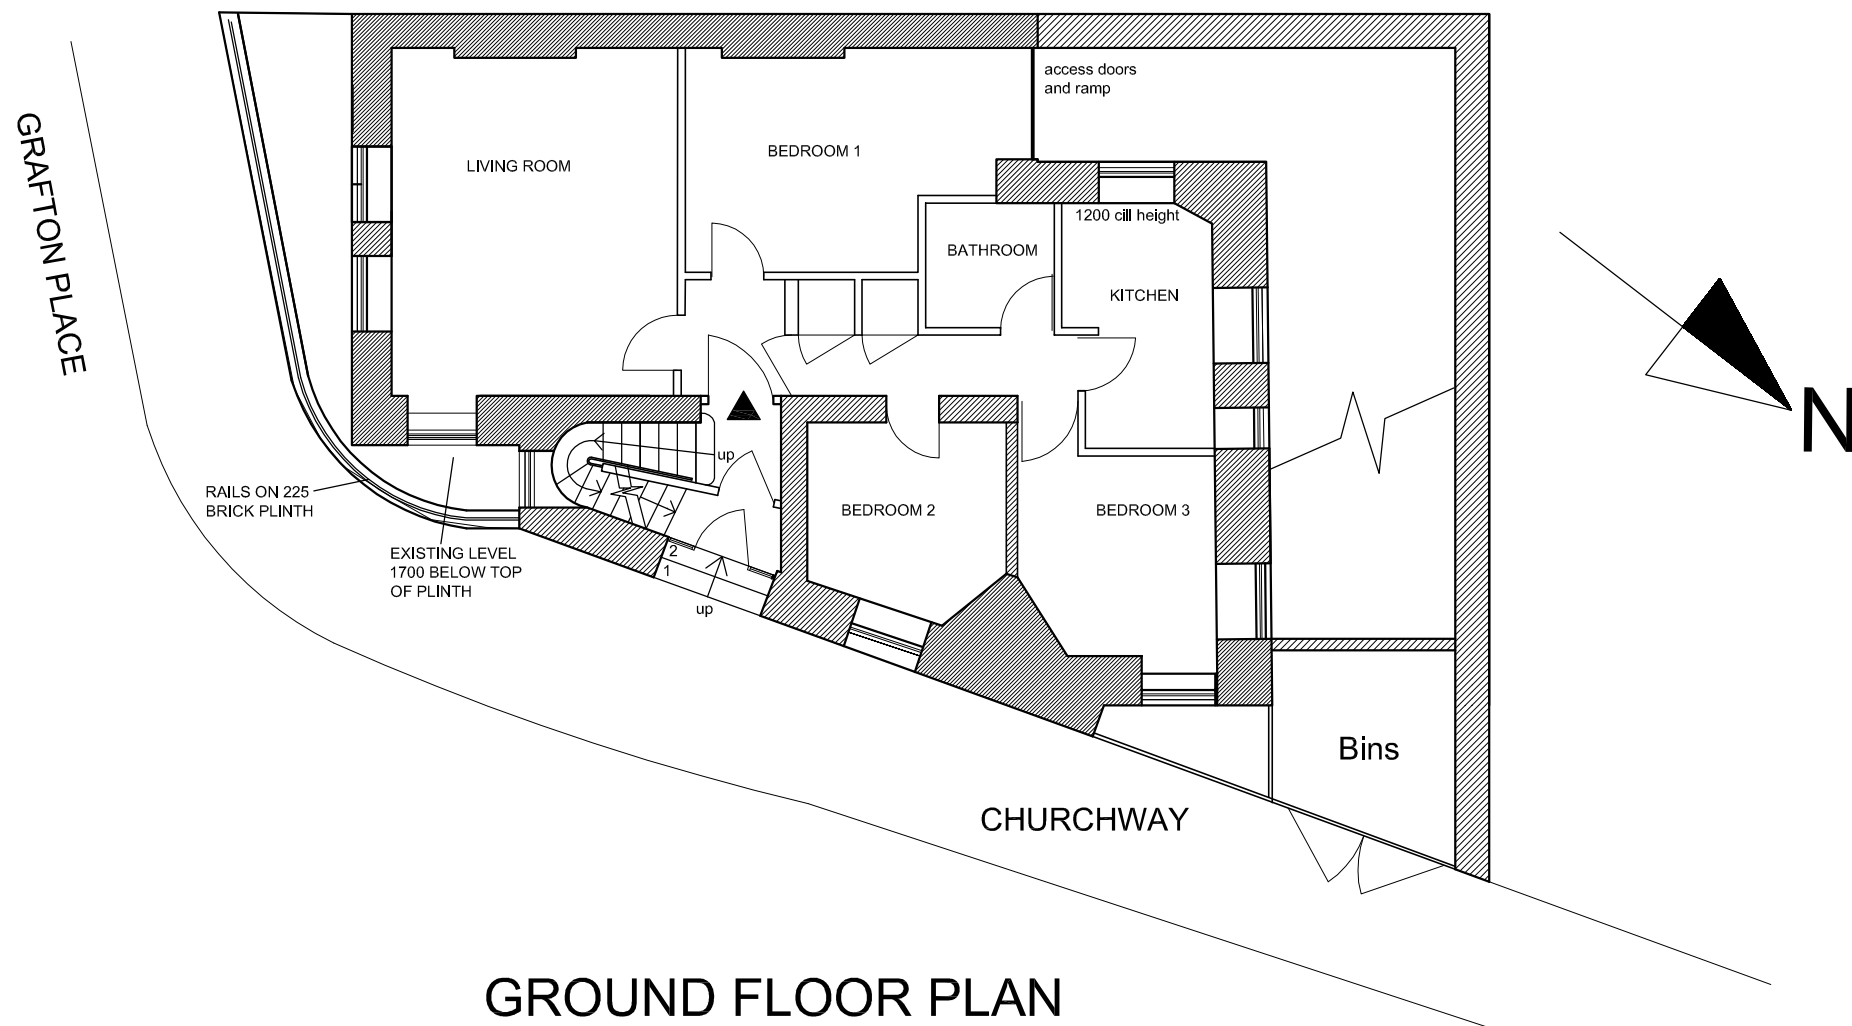

GROUND FLOOR PLAN



A3 SHEET

Rev.	Date	By
LOREN DESIGN LTD. ARCHITECTS UNIT 6, 51 DERBYSHIRE STREET LONDON E2 6JQ TEL: 020 7729 4878 FAX: 020 7729 6033		
CLIENT: NEWBROOK PROPERTIES Ltd		
PROJECT: GRAFTON COURT GRAFTON CHAMBERS		
TITLE: EXISTING GROUND FLOOR PLAN		
DRAWN:	RA	DATE: MAY 2012
CHECKED:	RL	SCALE: 1:100 @ A3
SHEET 1 OF:	1	STATUS: PLANNING
PROJECT NO:	1088 - 2	DRAWING NO. PL/100
		REV.