


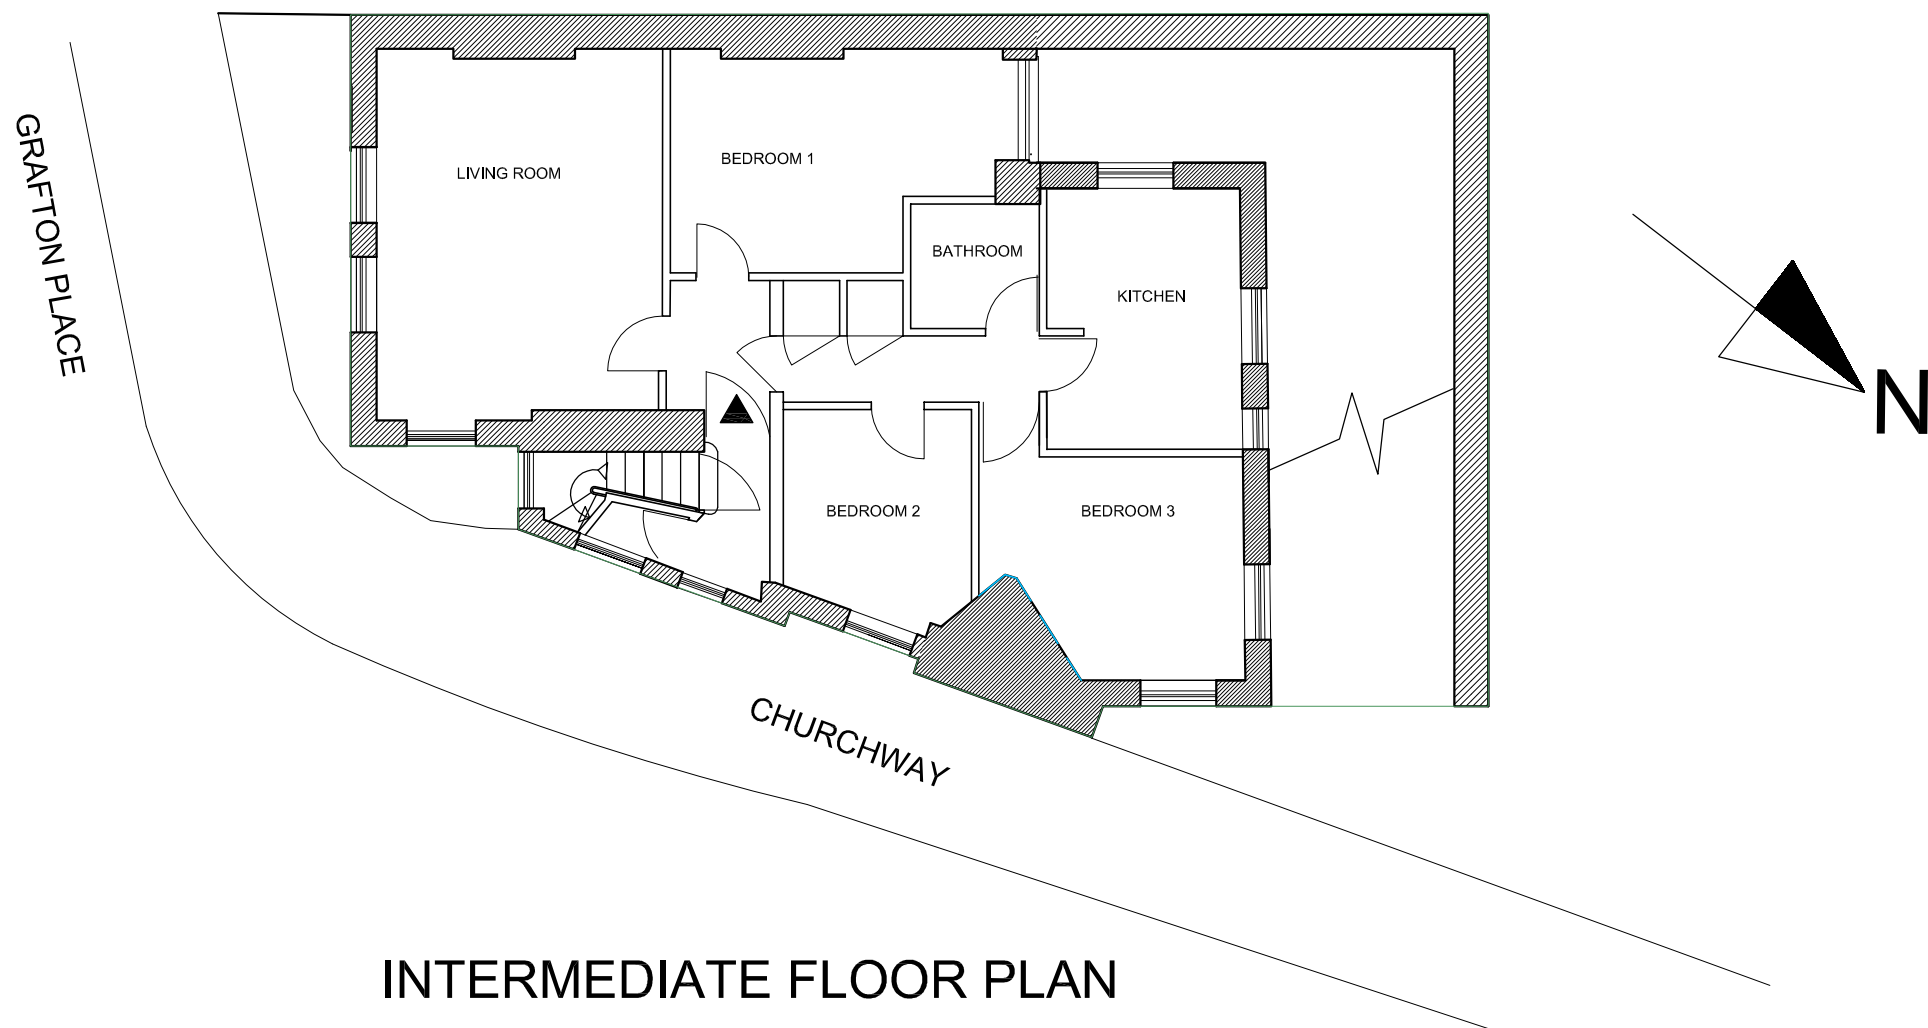

INTERMEDIATE FLOOR PLAN

A3 SHEET

Rev.	Date	By
LOREN DESIGN LTD. ARCHITECTS		
UNIT 6, 51 DERBYSHIRE STREET LONDON E2 6JQ TEL: 020 7729 4878 FAX: 020 7729 6033		
CLIENT: NEWBROOK PROPERTIES Ltd		
PROJECT: GRAFTON COURT GRAFTON CHAMBERS		
TITLE: EXISTING INTERMEDIATE FLOOR PLAN		
DRAWN: RA	DATE: MAY 2012	
CHECKED: RL	SCALE: 1:100 @ A3	
SHEET 1 OF: 1	STATUS: PLANNING	
PROJECT NO: 1088 - 2	DRAWING NO. PL/101	REV.