


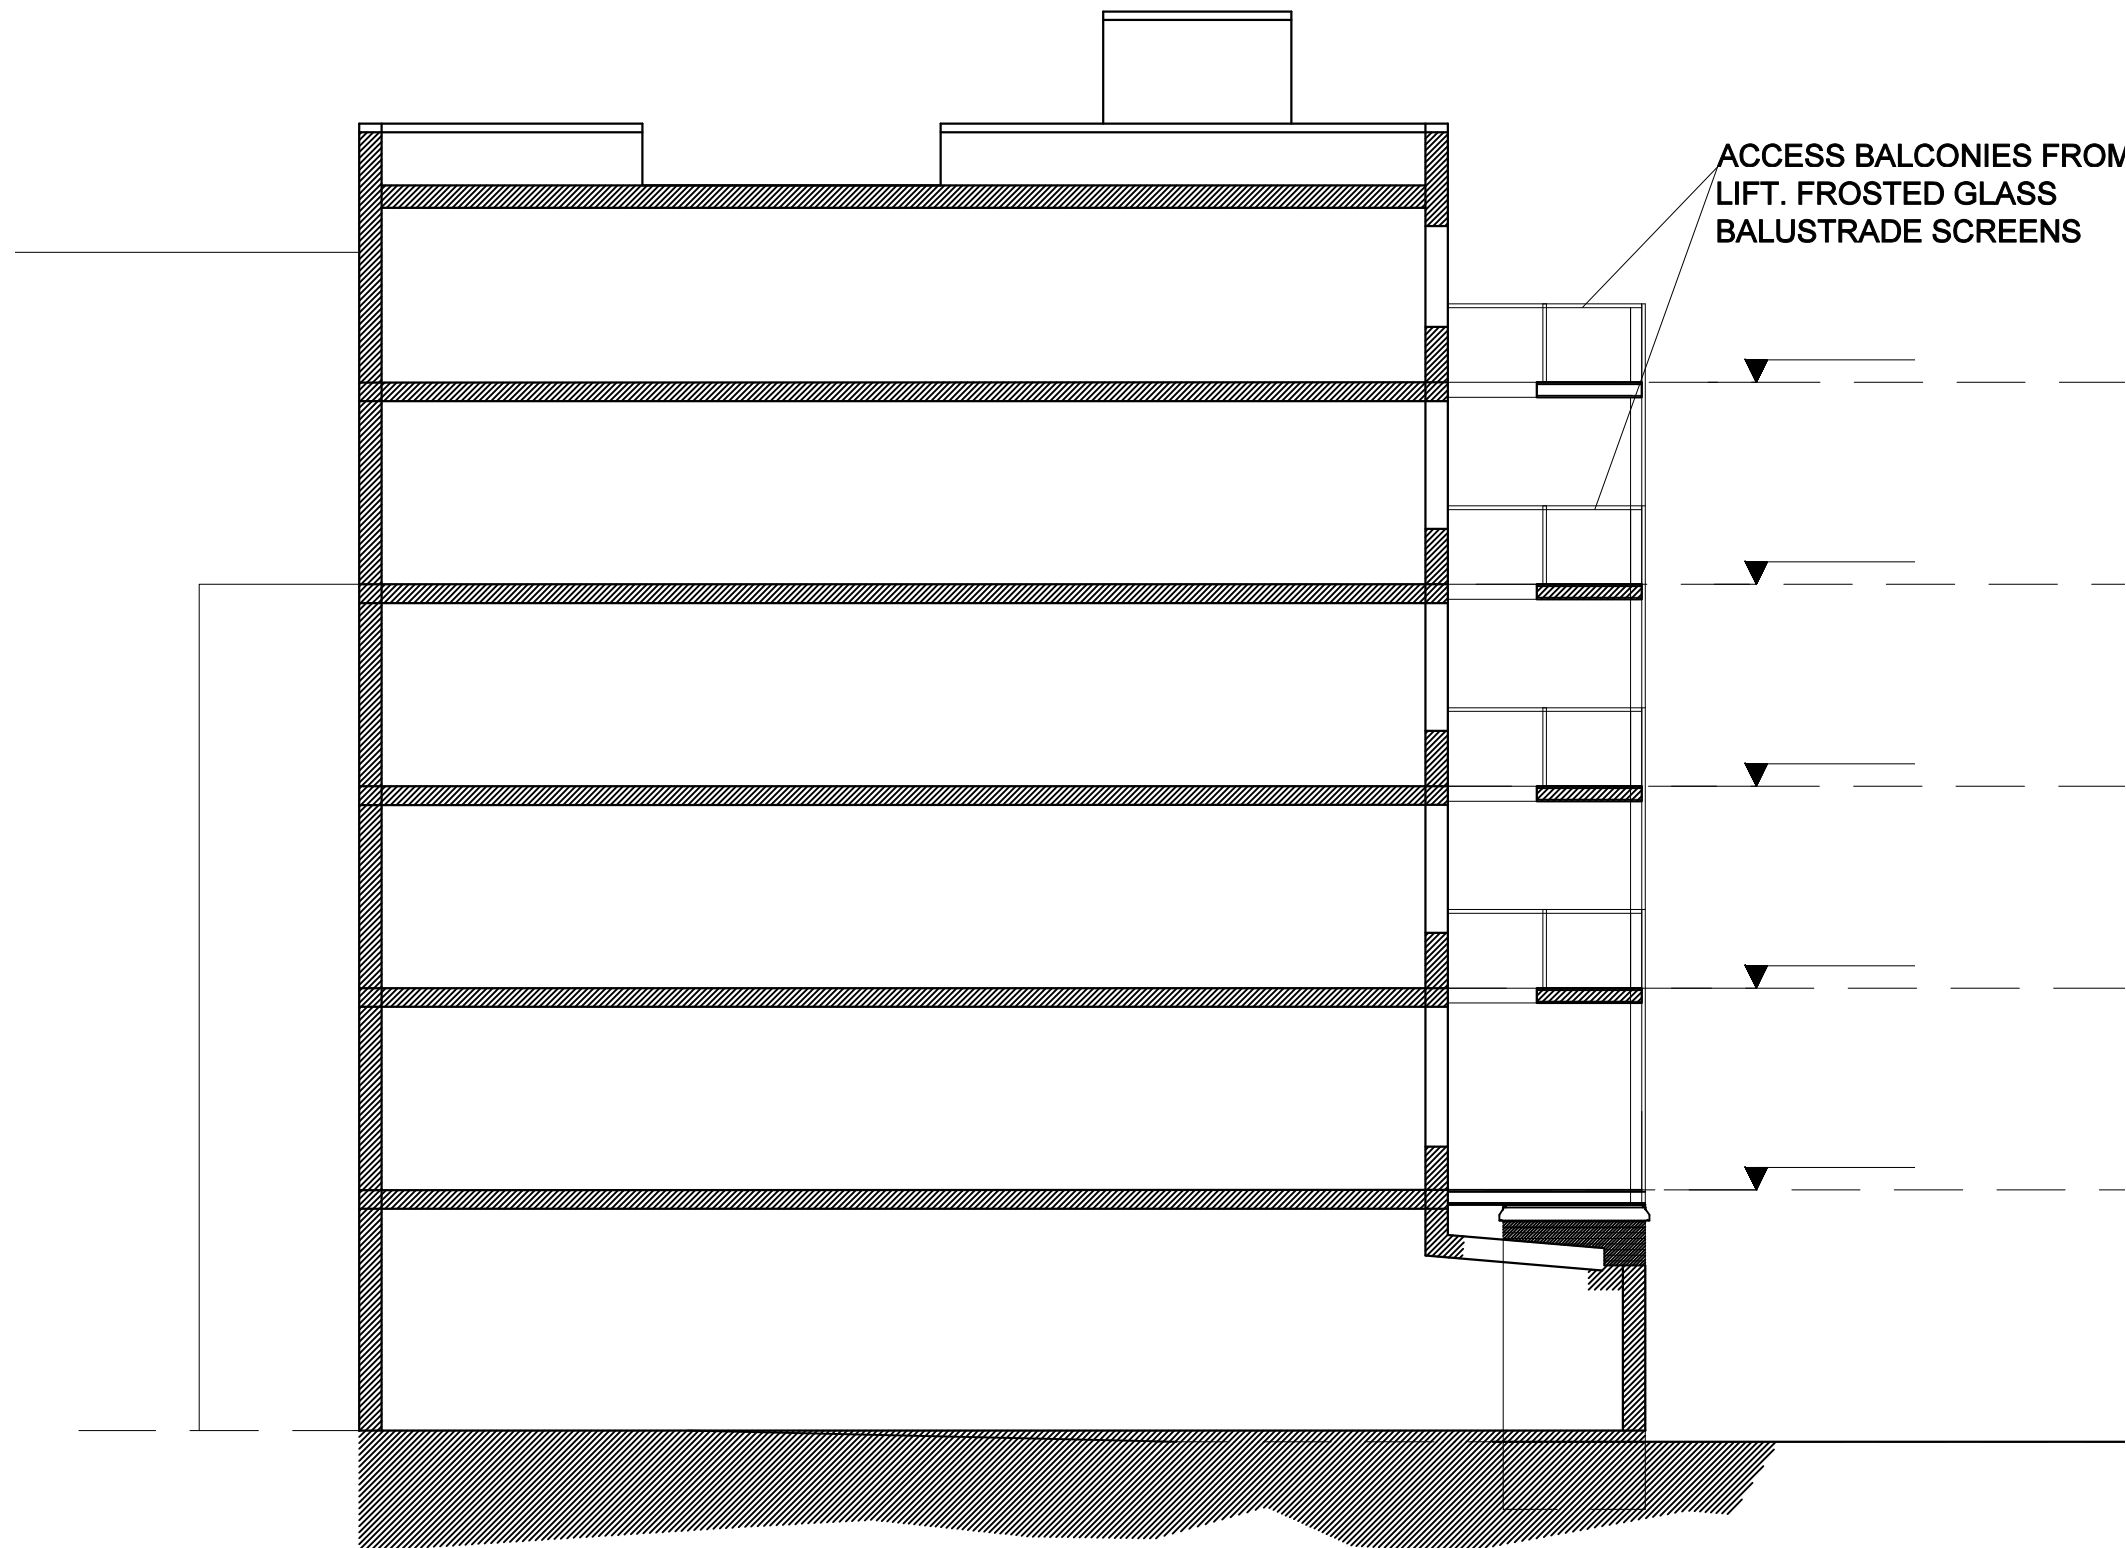

SECTION A - A (LOOKING WEST)

0 1 2 3 4 5 metres

A3 SHEET

Rev.	Date			By
LOREN DESIGN LTD. ARCHITECTS UNIT 9, 51 DERBYSHIRE STREET LONDON E2 6JQ TEL: 020 7729 4878 FAX: 020 7657 3545				
CLIENT: NEWBROOK PROPERTIES Ltd				
PROJECT: GRAFTON COURT GRAFTON CHAMBERS				
TITLE: SECTION A - A (SEE ROOF PLAN)				
DRAWN: RA		DATE: JULY 2012		
CHECKED: RL		SCALE: 1:100 @ A3		
SHEET 1 OF: 1		STATUS: PLANNING		
PROJECT NO: 1088 - 2		DRAWING NO. PL/300		REV.