


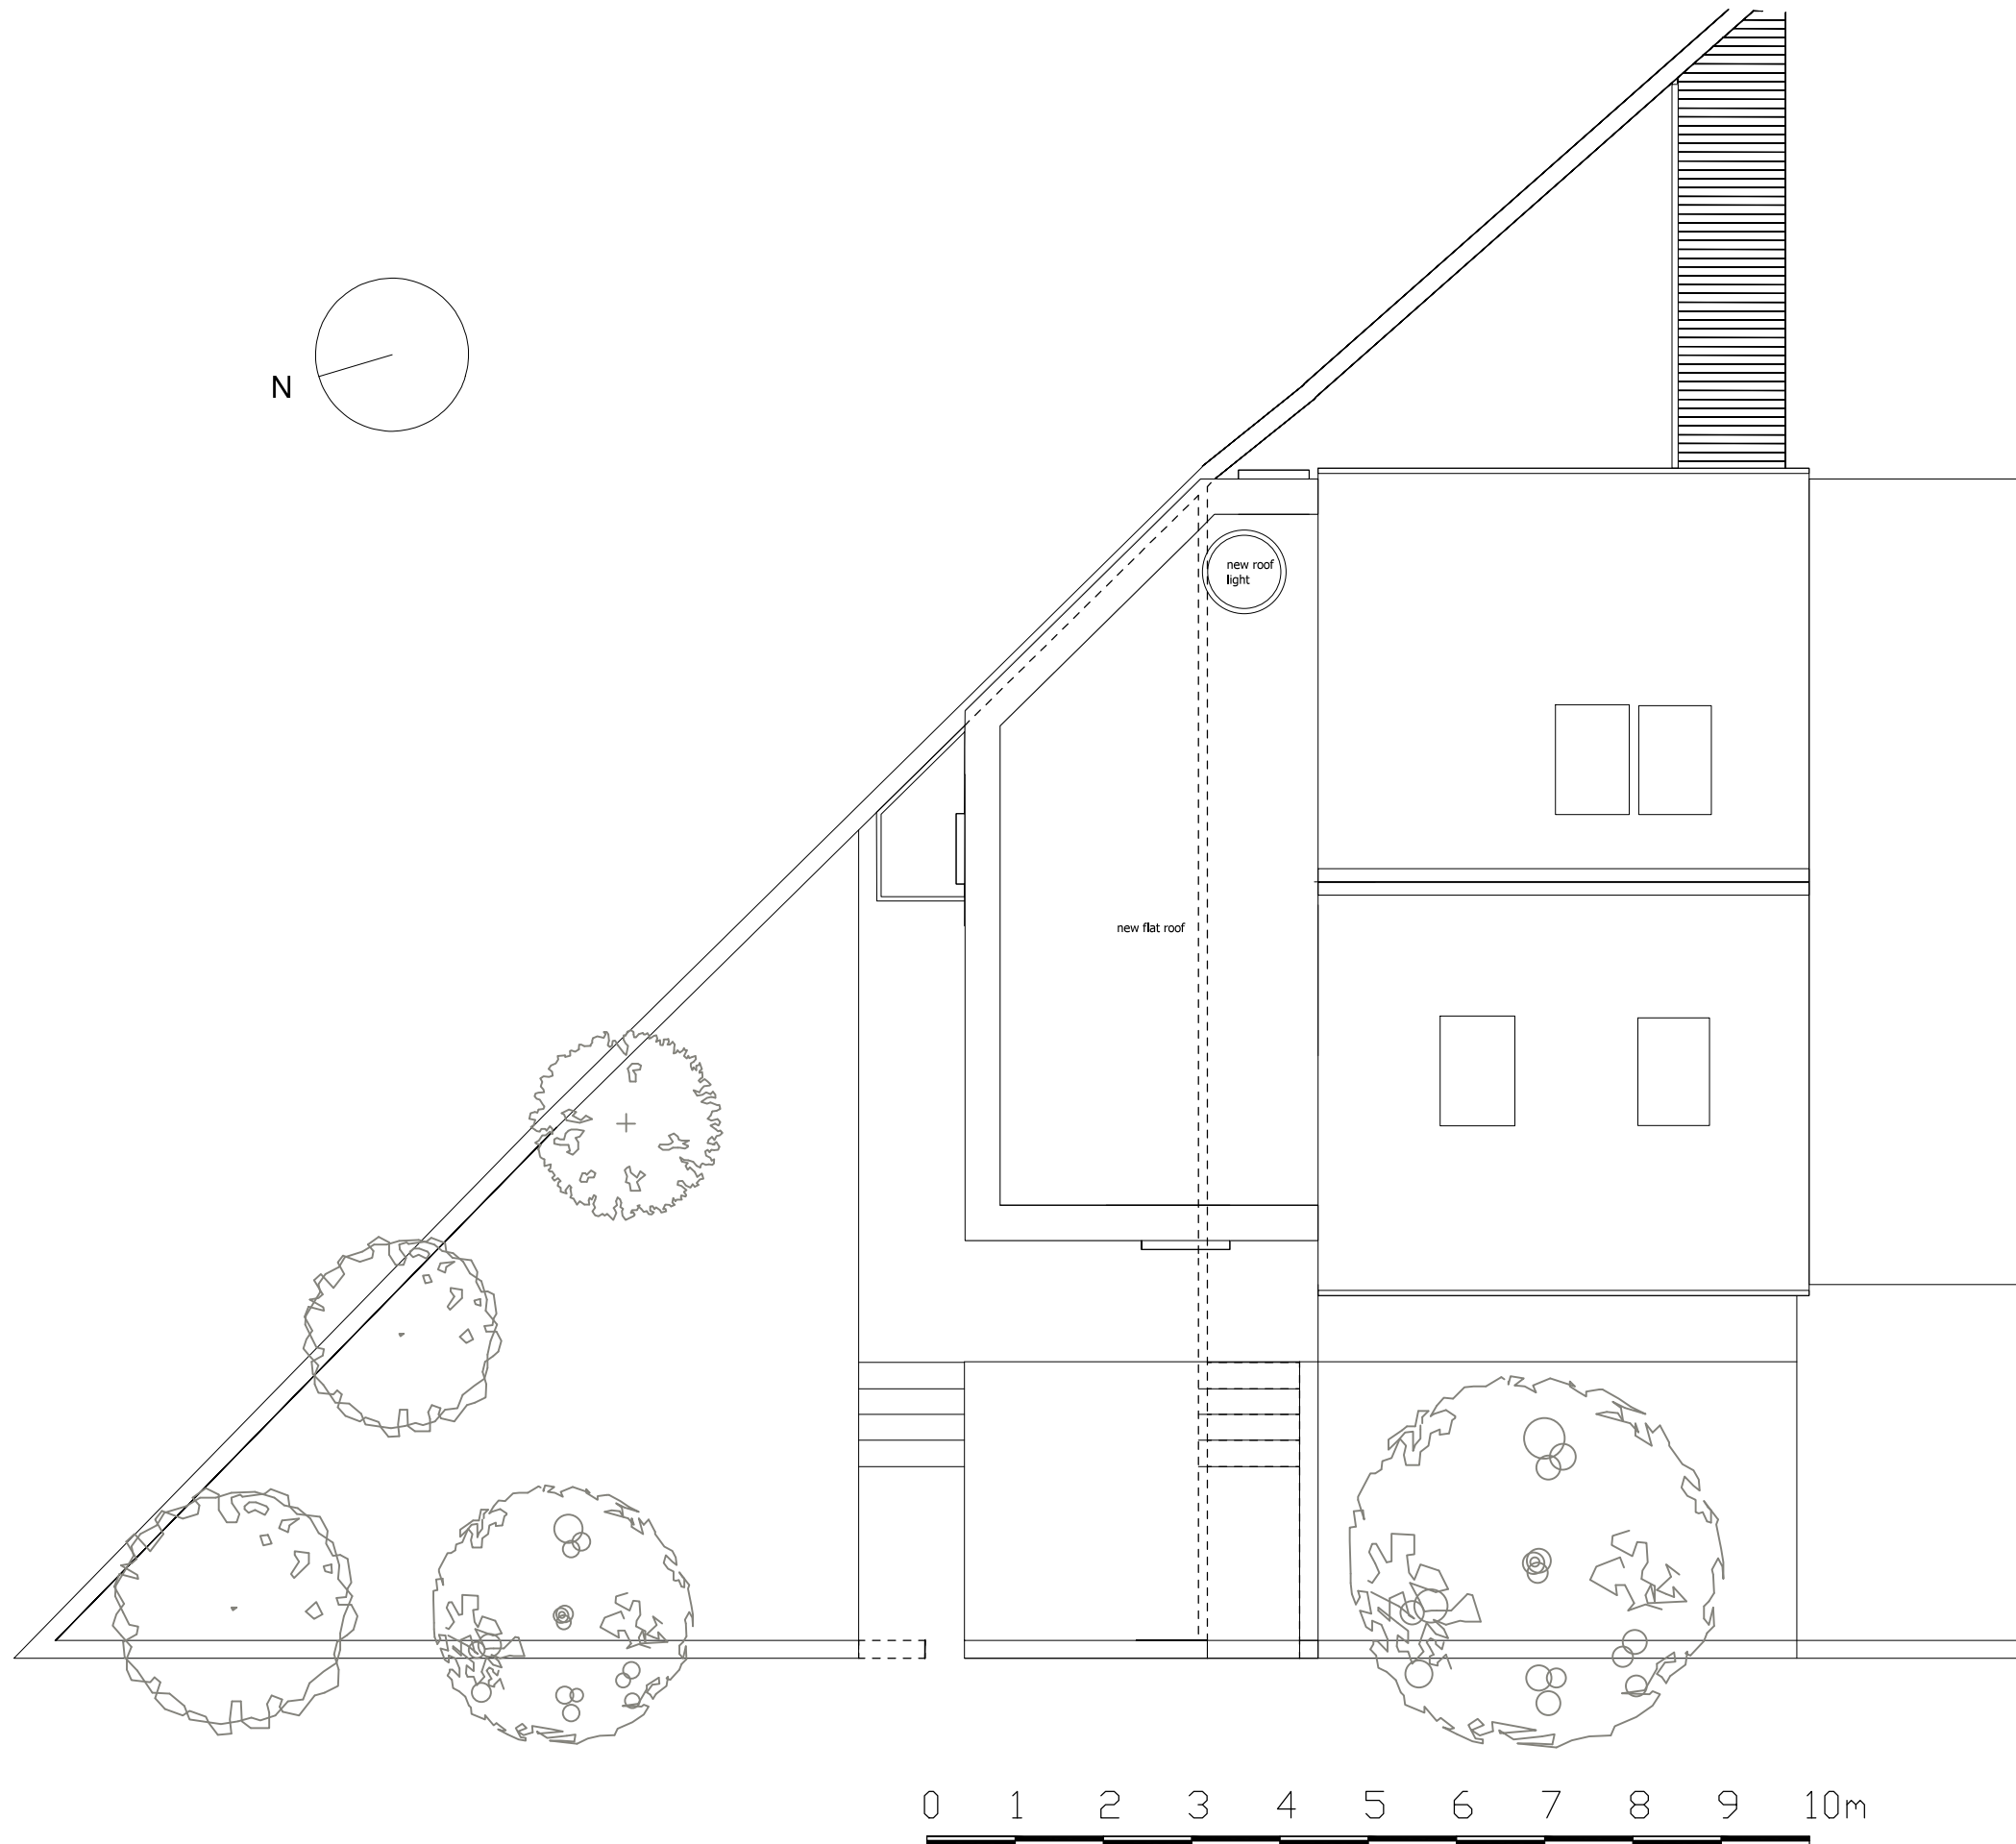

PROJECT
The Poplars, Montpelier Grove

CLIENT
The Poplars Leaseholders

DRAWING STATUS
For discussion

DATE
December 2012

SCALE
1:100

SIZE
A3

DRAWING TITLE
Proposed roof plan

DRAWING NR	REV
201-023	-