



AS APPROVED
2011/1090/P

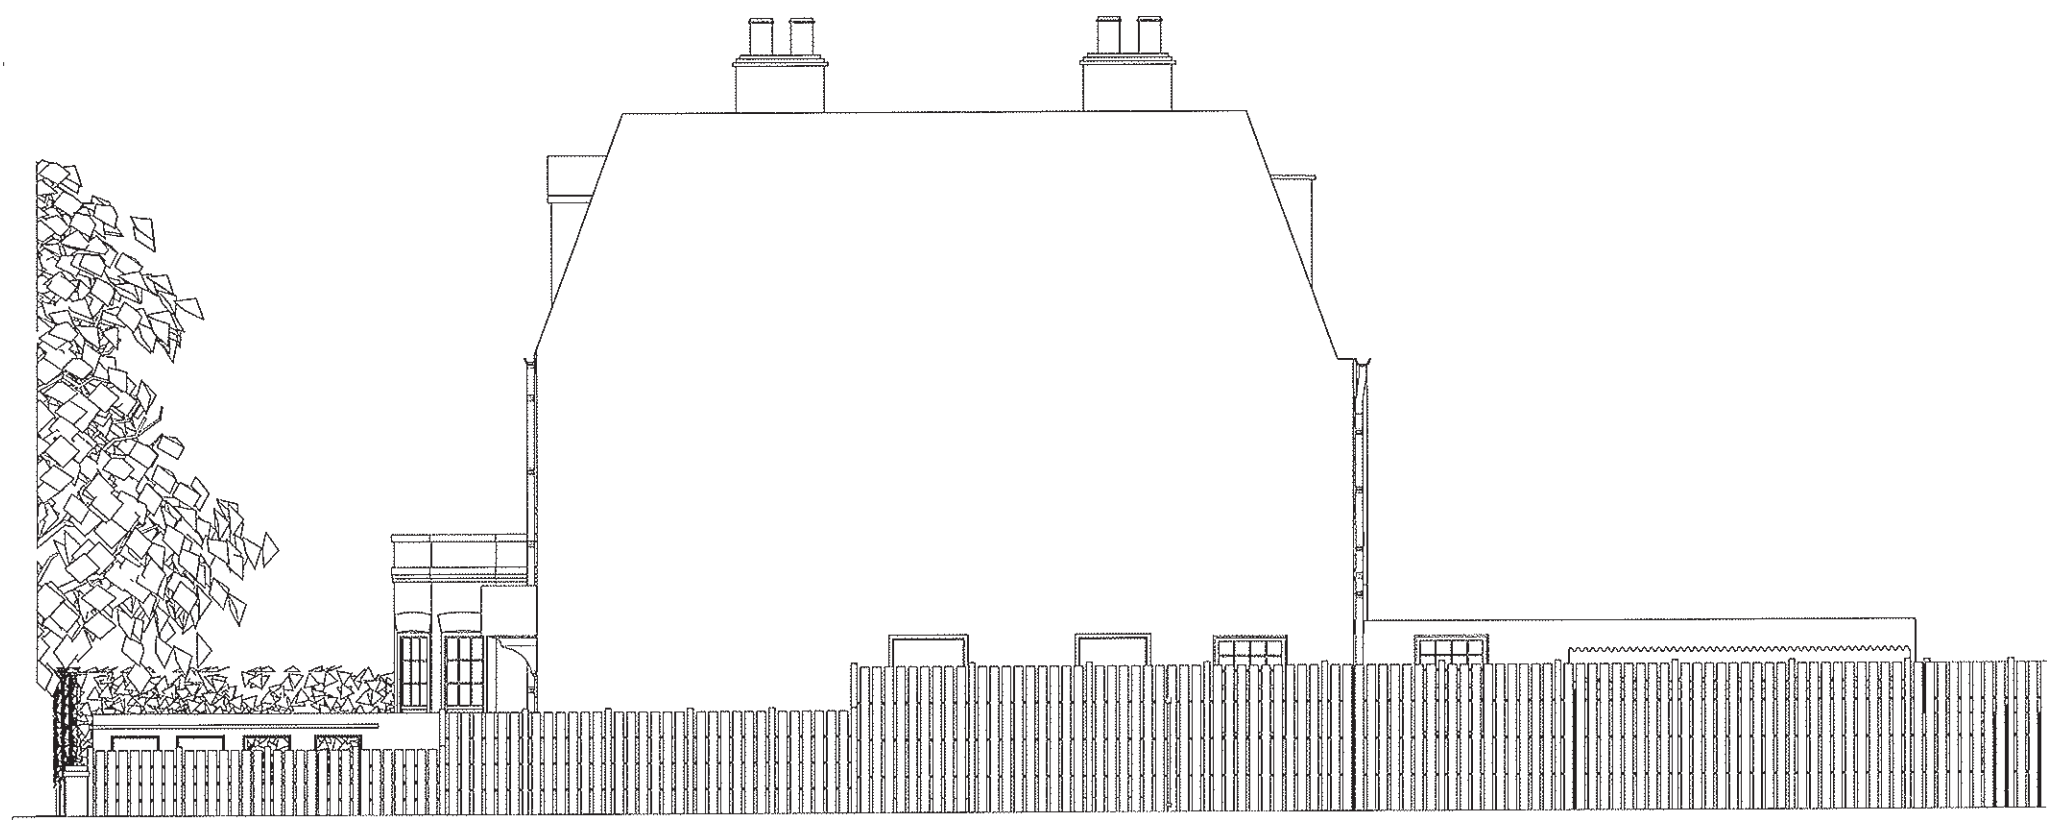

West Elevation Garden View from 21 Aberdare Gardens

1:100

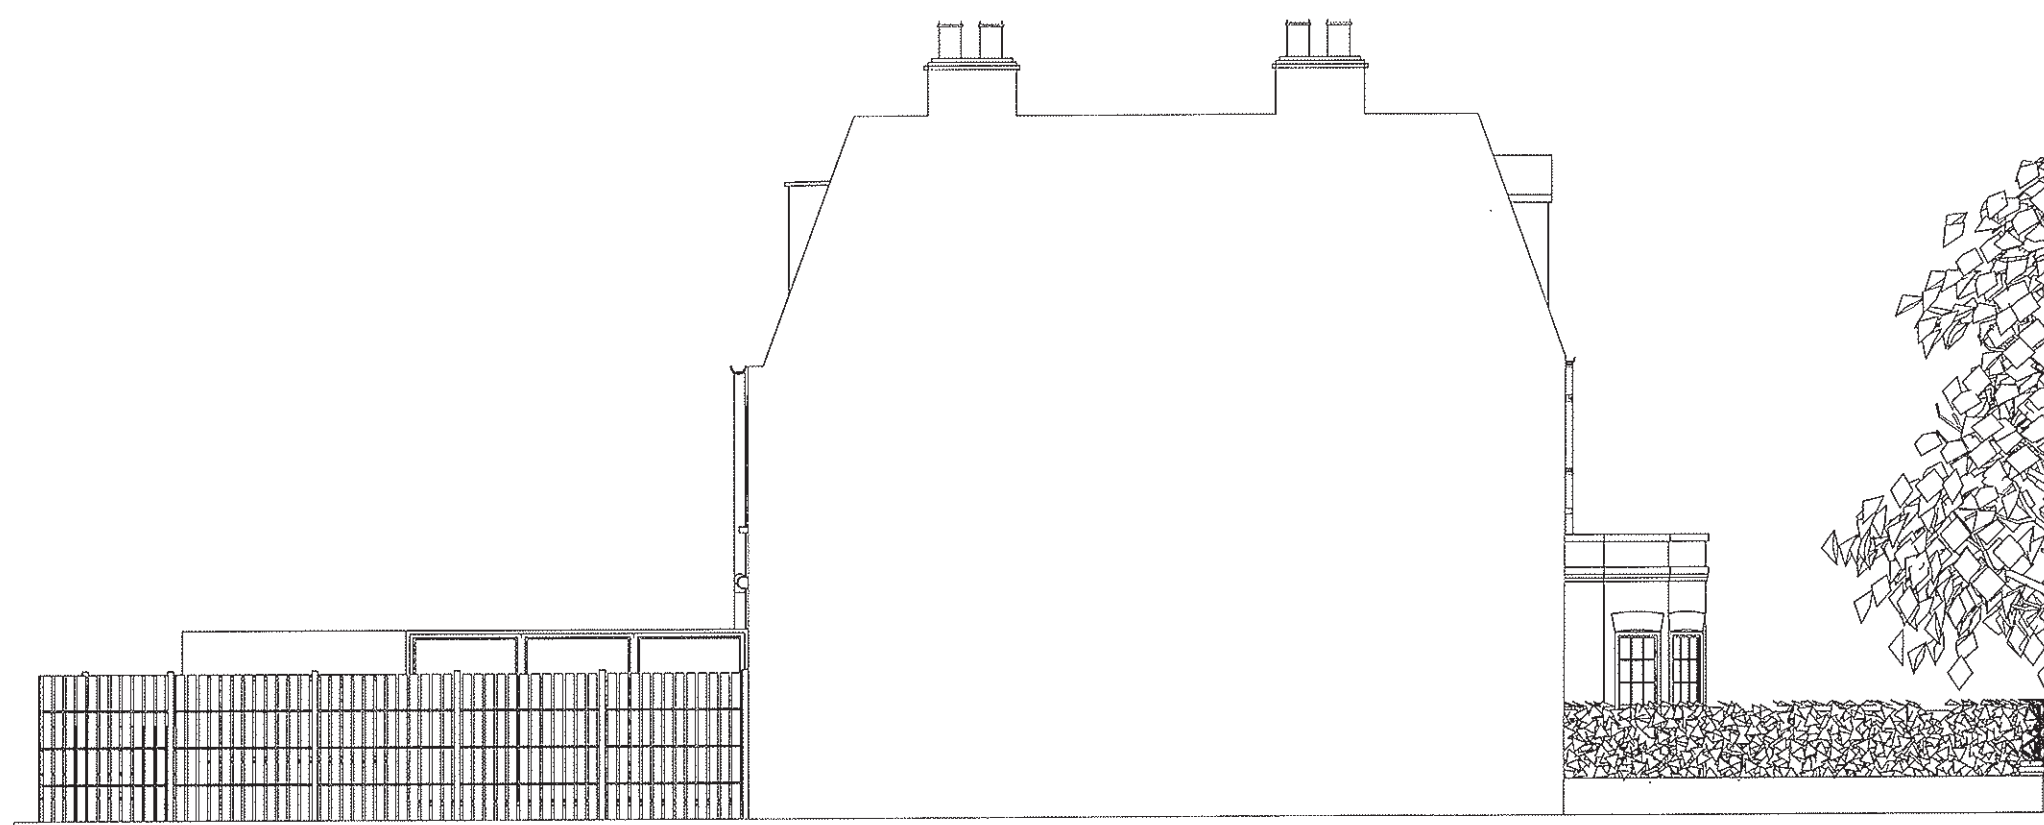

East Elevation Garden View From 17 Aberdare Gardens

1:100

ALL DIMENSIONS & AREAS TO BE VERIFIED ON SITE

WHITTAKER & CO
23 South Molton Street London W1K 5RD

Telephone : (020) 7629 8510
Mobile : (079) 5699 1965
E-Mail : david@gibsonco.co.uk

Job Title

DAVID WHITTAKER

19 Aberdare Gardens
London
NW6 3AJ

Drawing Title

East & West Elevations From 17 & 21
Aberdare Gardens

AS PROPOSED

Revision
April 2011

Scales
1:100 @ A3

Drawing Number
19AG_PRP_GV/17&21/EL_003