


AS APPROVED  
2011/1090/P

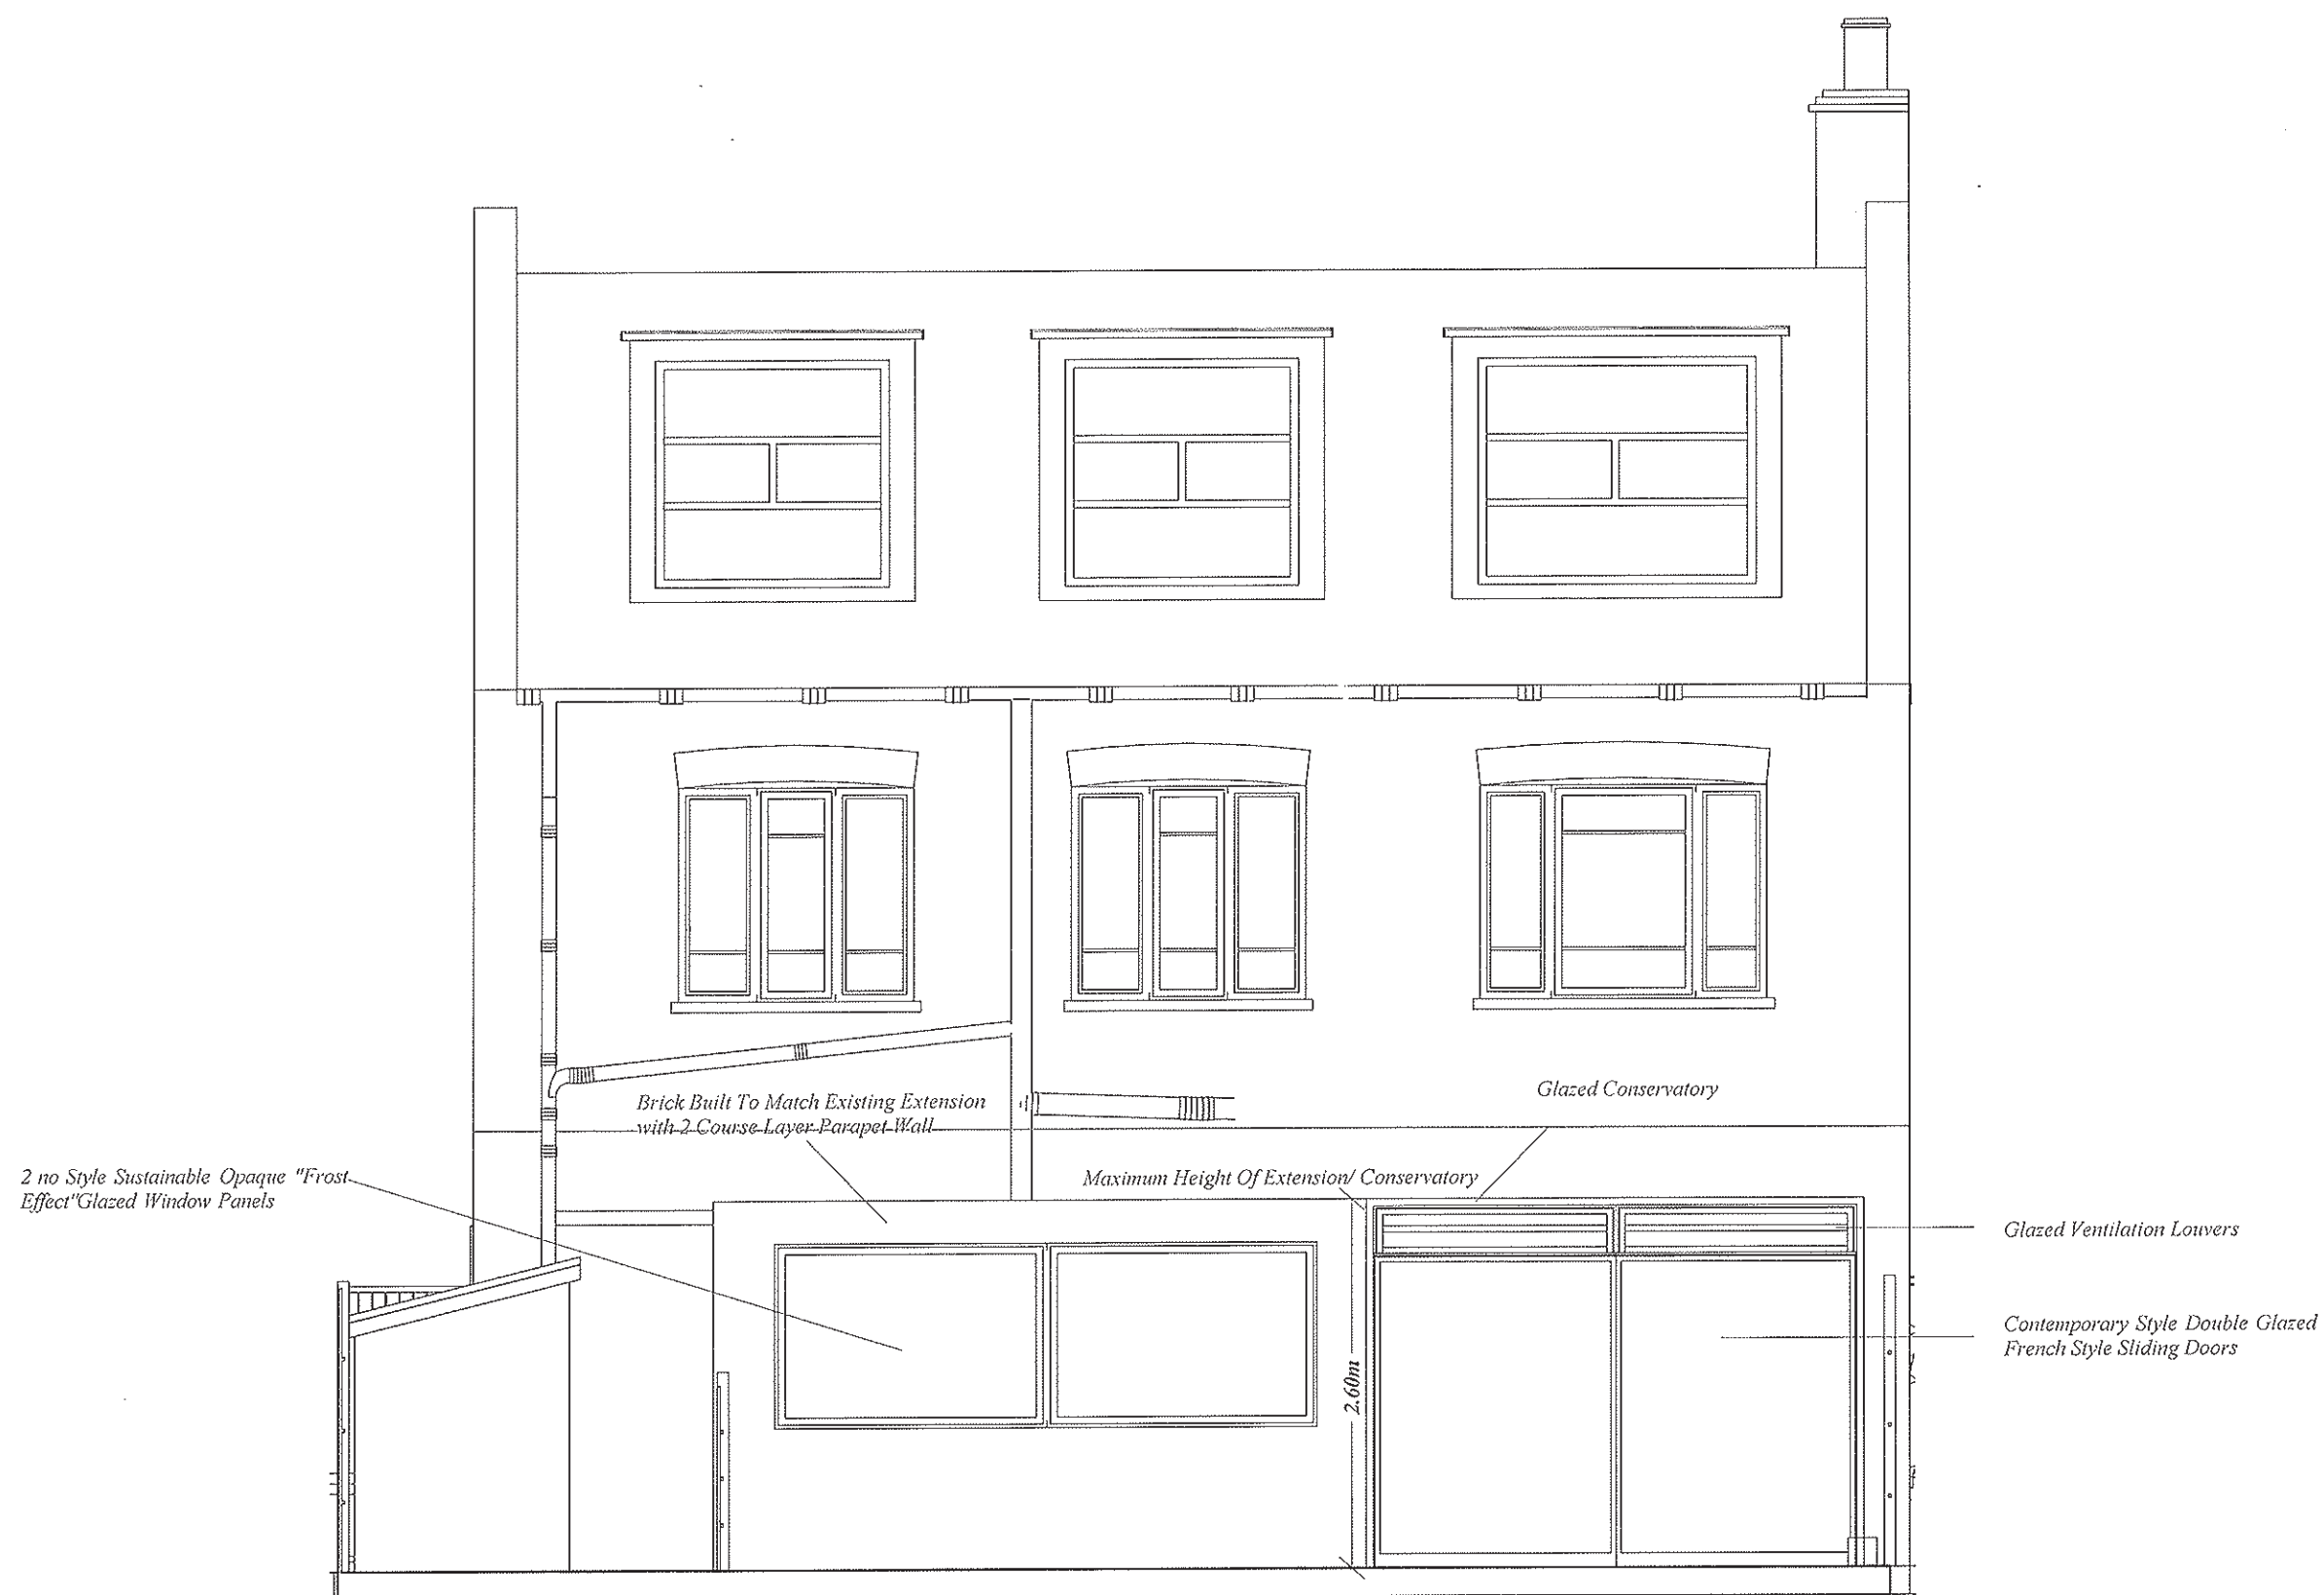

Rear Elevation

1:50

ALL DIMENSIONS & AREAS TO BE VERIFIED ON SITE

**WHITTAKER & CO**  
23 South Molton Street London W1K 5RD

Telephone : (020) 7629 8510  
Mobile : (079) 5699 1965  
E-Mail : [david@gibsonco.co.uk](mailto:david@gibsonco.co.uk)

Job Title

**DAVID WHITTAKER**

19 Aberdare Gardens  
London  
NW6 3AJ

Drawing Title

Rear Elevation

**AS PROPOSED**

Revision  
April 2011

Scales  
1:50 @ A3

Drawing Number  
**19AG\_PRP\_R/EL\_003**