


PLANNING

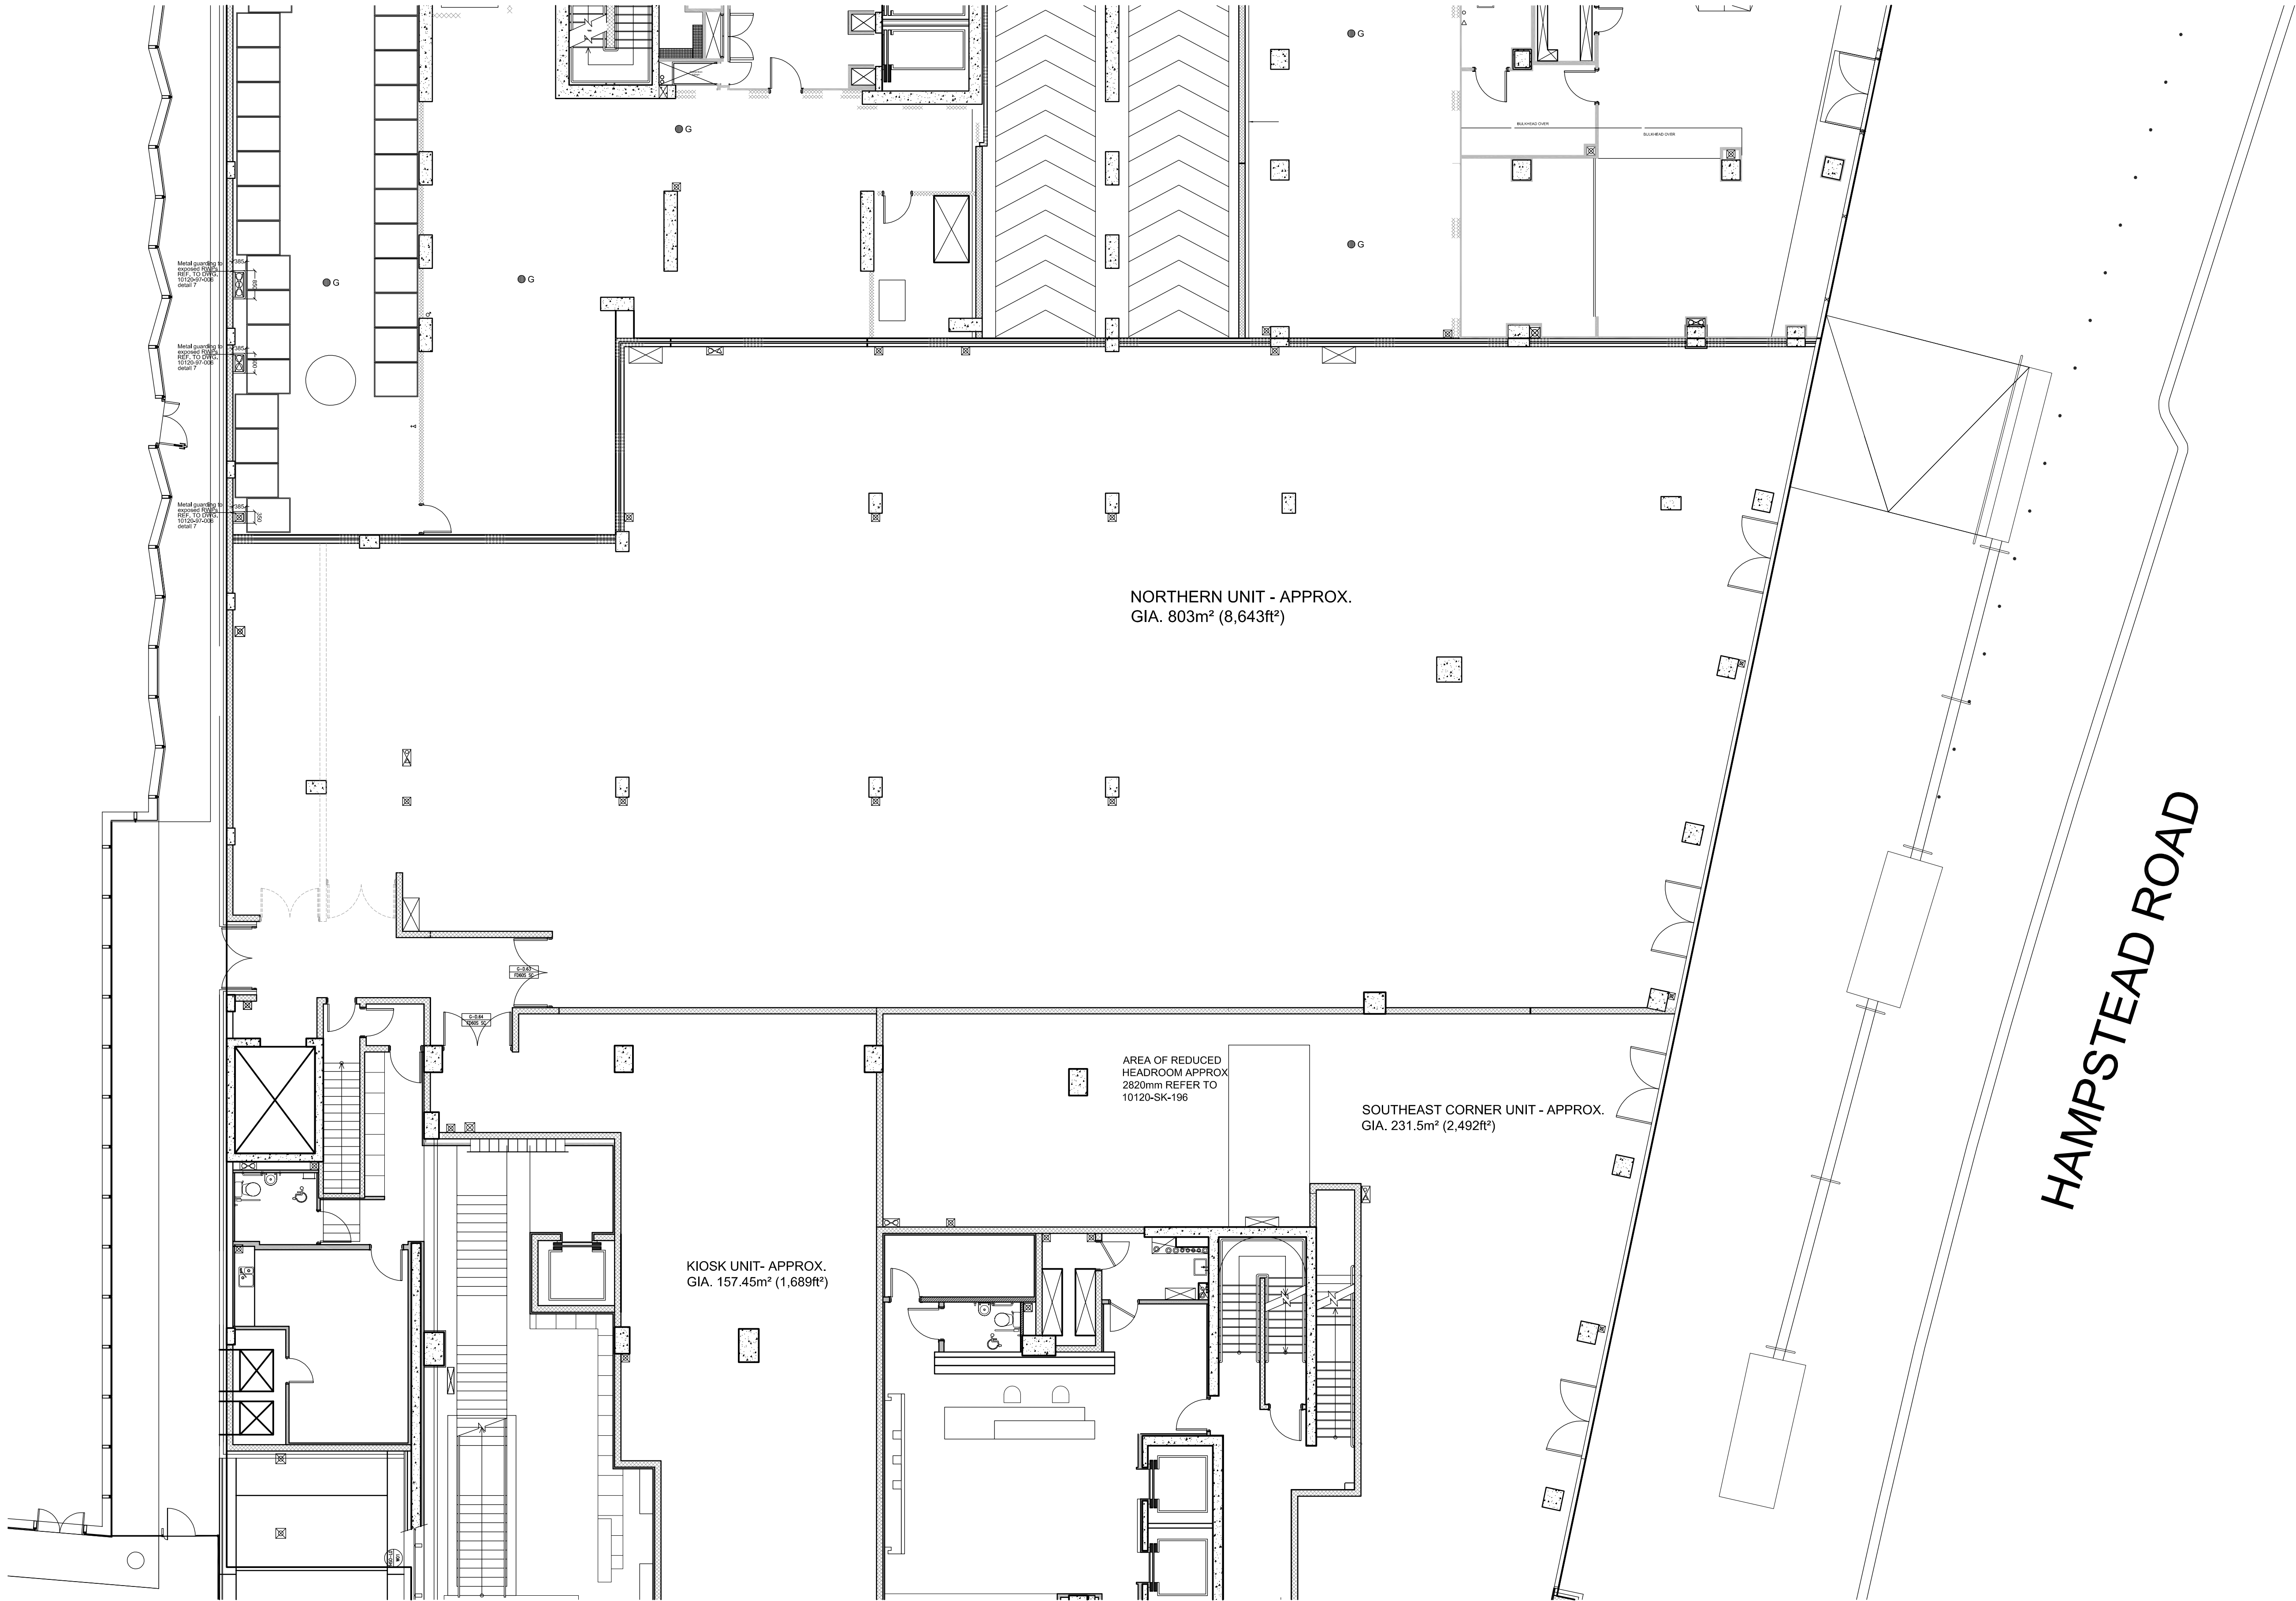

1:100 APPROVED GROUND FLOOR PLAN

Revision	Date	Description
<div><div><div>arc part of riley consulting</div></div><div><div>Design Consultants</div><div>21-22 Great Sutton Street, London, EC1V 0DY</div><div>Tel: 020 7017 8990 Fax: 020 7017 8999 Email: info@arc-rc.co.uk Web: www.arc-co.uk</div></div></div>		
Status	PLANNING	
Client	Sainsbury's	
Project Title	SAINSBURY'S LOCAL LONDON, EUSTON, NEQ, REGENTS PLACE	
Drawing Title	APPROVED FLOOR PLAN SITE REF: - 11311	
Project Number	Drawing Number	Revision
11_1036	301	
Drawn JDW	Checked AS SHOWN@A1	Date 21_01_13
The content of this drawing is the property of arc@RC Limited and may not be copied in whole or part without formal consent.		