




PLANNING

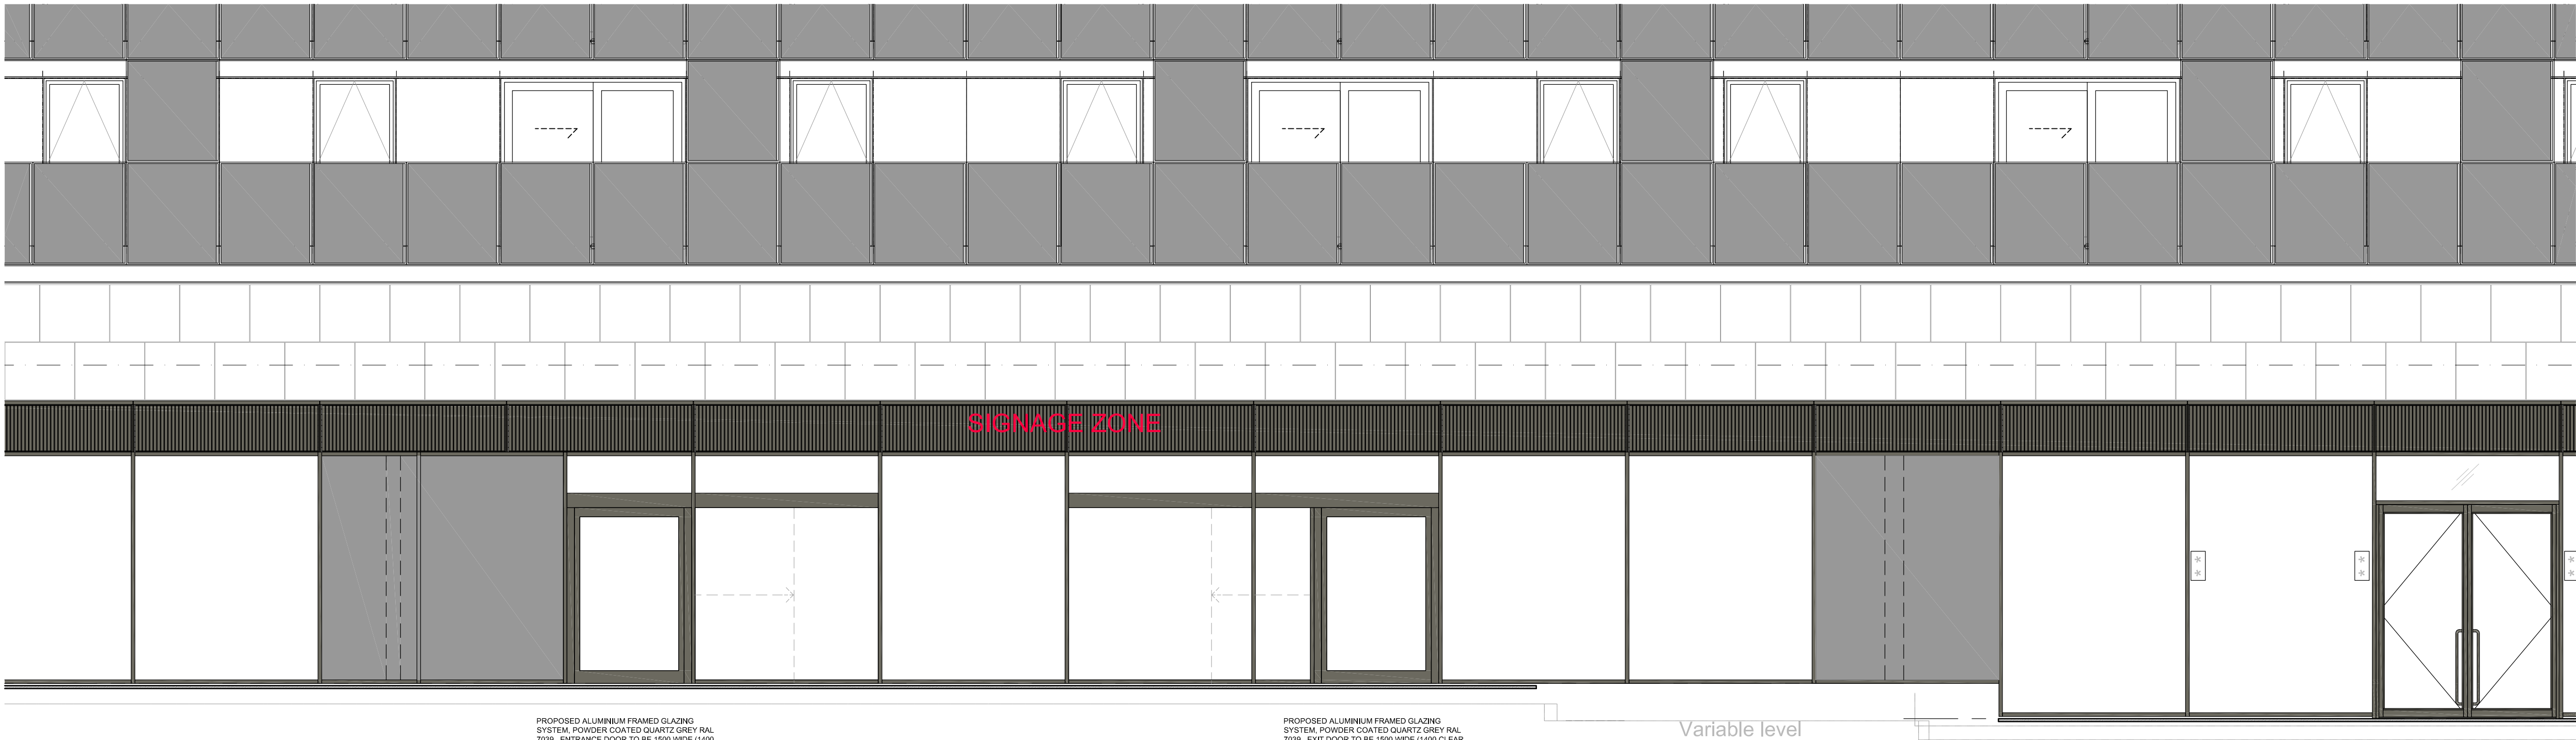

PROPOSED SHOPFRONT ELEVATION - 1:50 SCALE

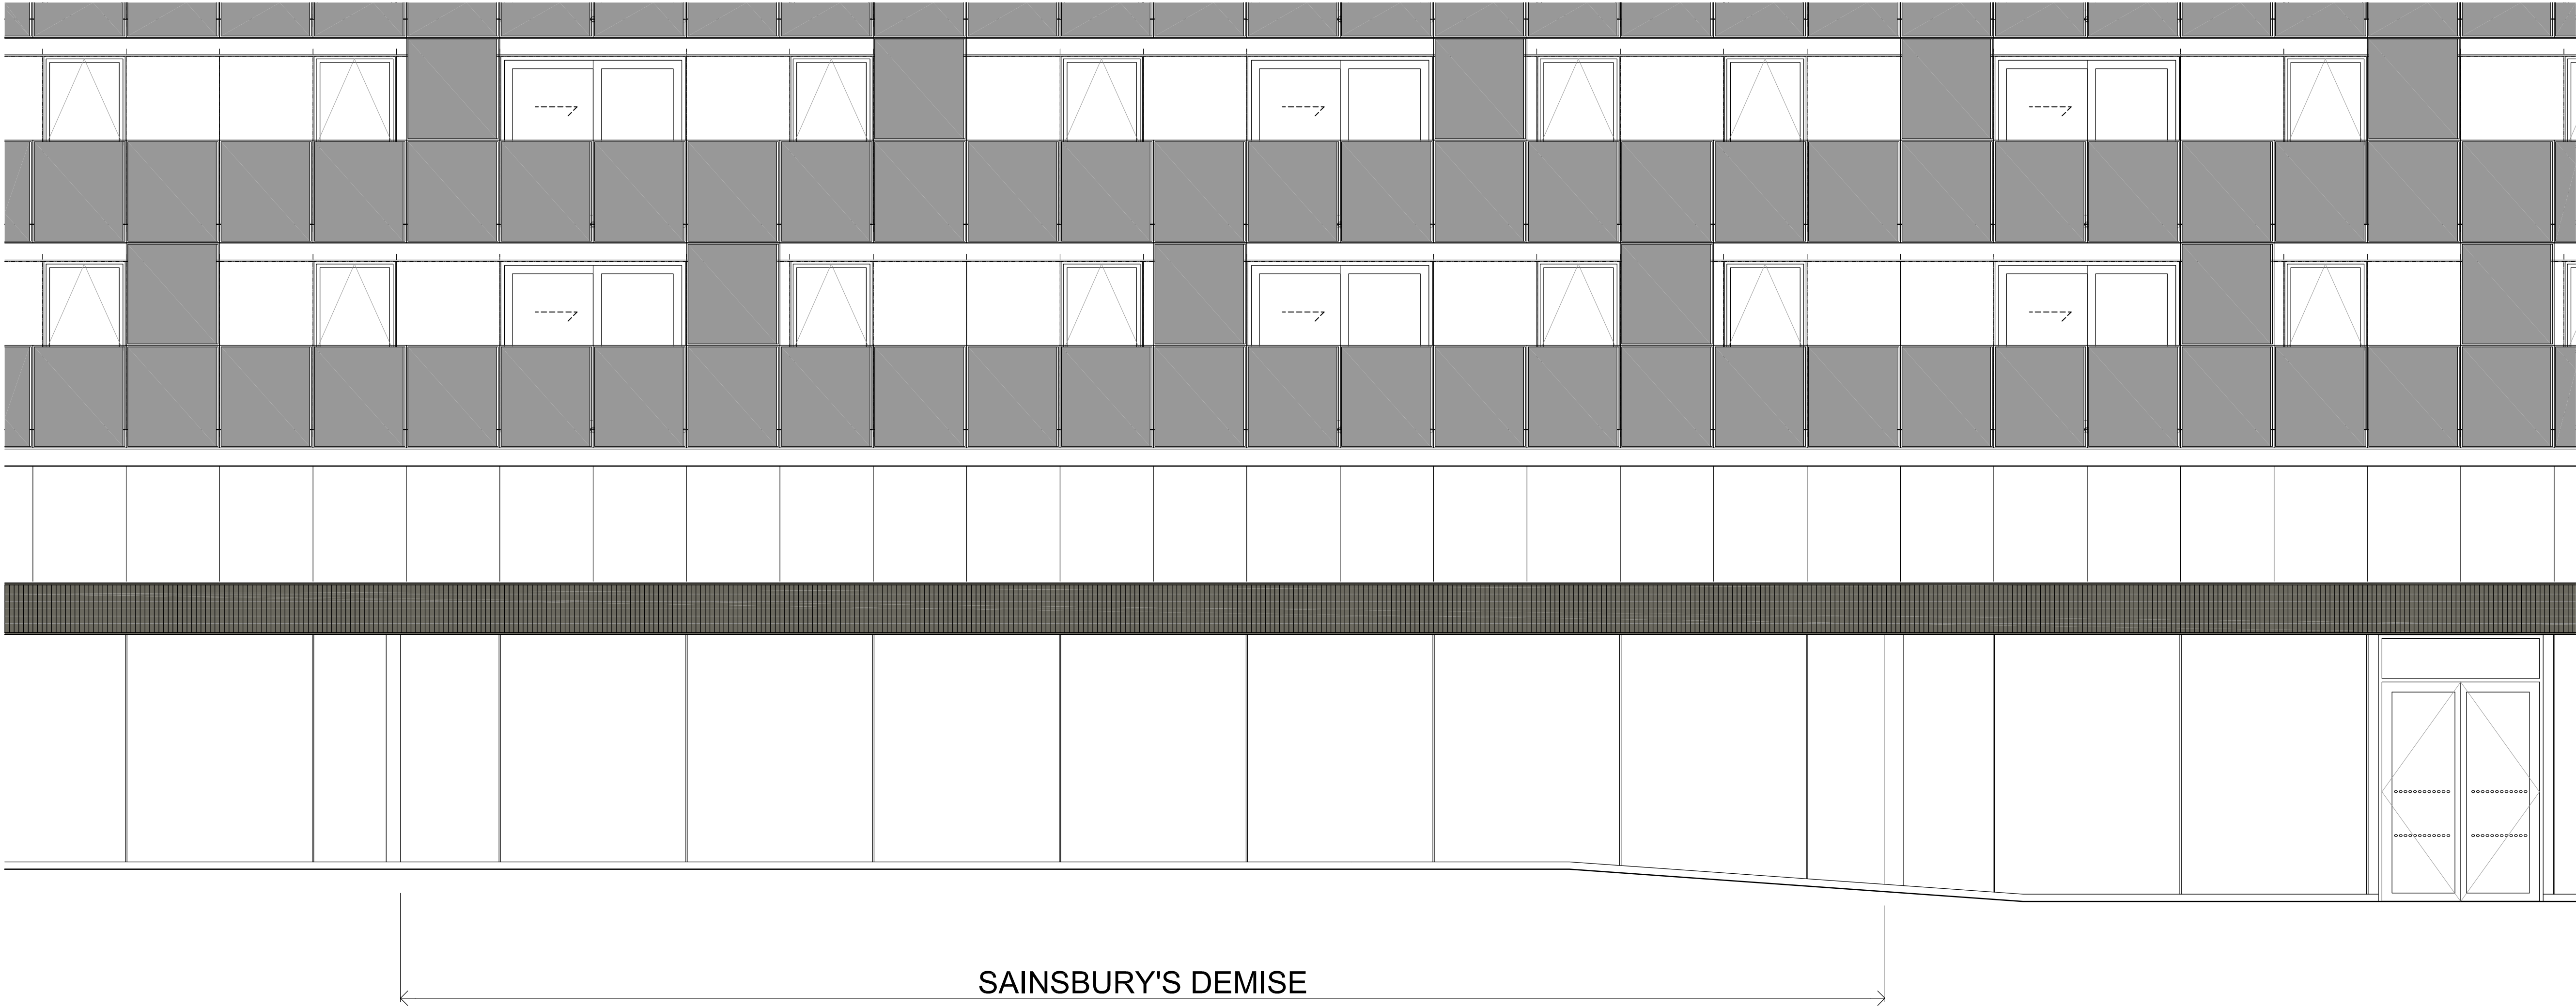

APPROVED DEVELOPER'S ELEVATION - 1:50 SCALE

 

"A" 04_03_13 ELEVATION UPDATED TO REFLECT LATEST CDG3 APPROVED LAYOUT & DEVELOPERS DETAILS

Revision	Date	Description
 part of riley consulting Design Consultants 21-22 Great Sutton Street, London, EC1V 0DY Tel: 020 7017 8990 Fax: 020 7017 8999 Email: info@arc-rc.co.uk Web: www.arc-rc.co.uk		
Status	PLANNING	
Client		
Project Title	SAINSBURY'S LOCAL LONDON, EUSTON, NEQ, REGENTS PLACE	
Drawing Title	EXISTING & PROPOSED SHOPFRONT ELEVATIONS SITE REF: - 11311	
Project Number	Drawing Number	Revision
11_1036	303	A
Drawn JDW	Checked	Scale AS SHOWN@A1
		Date 23_01_13
The content of this drawing is the property of arc@RC Limited and may not be copied in whole or part without formal consent.		