



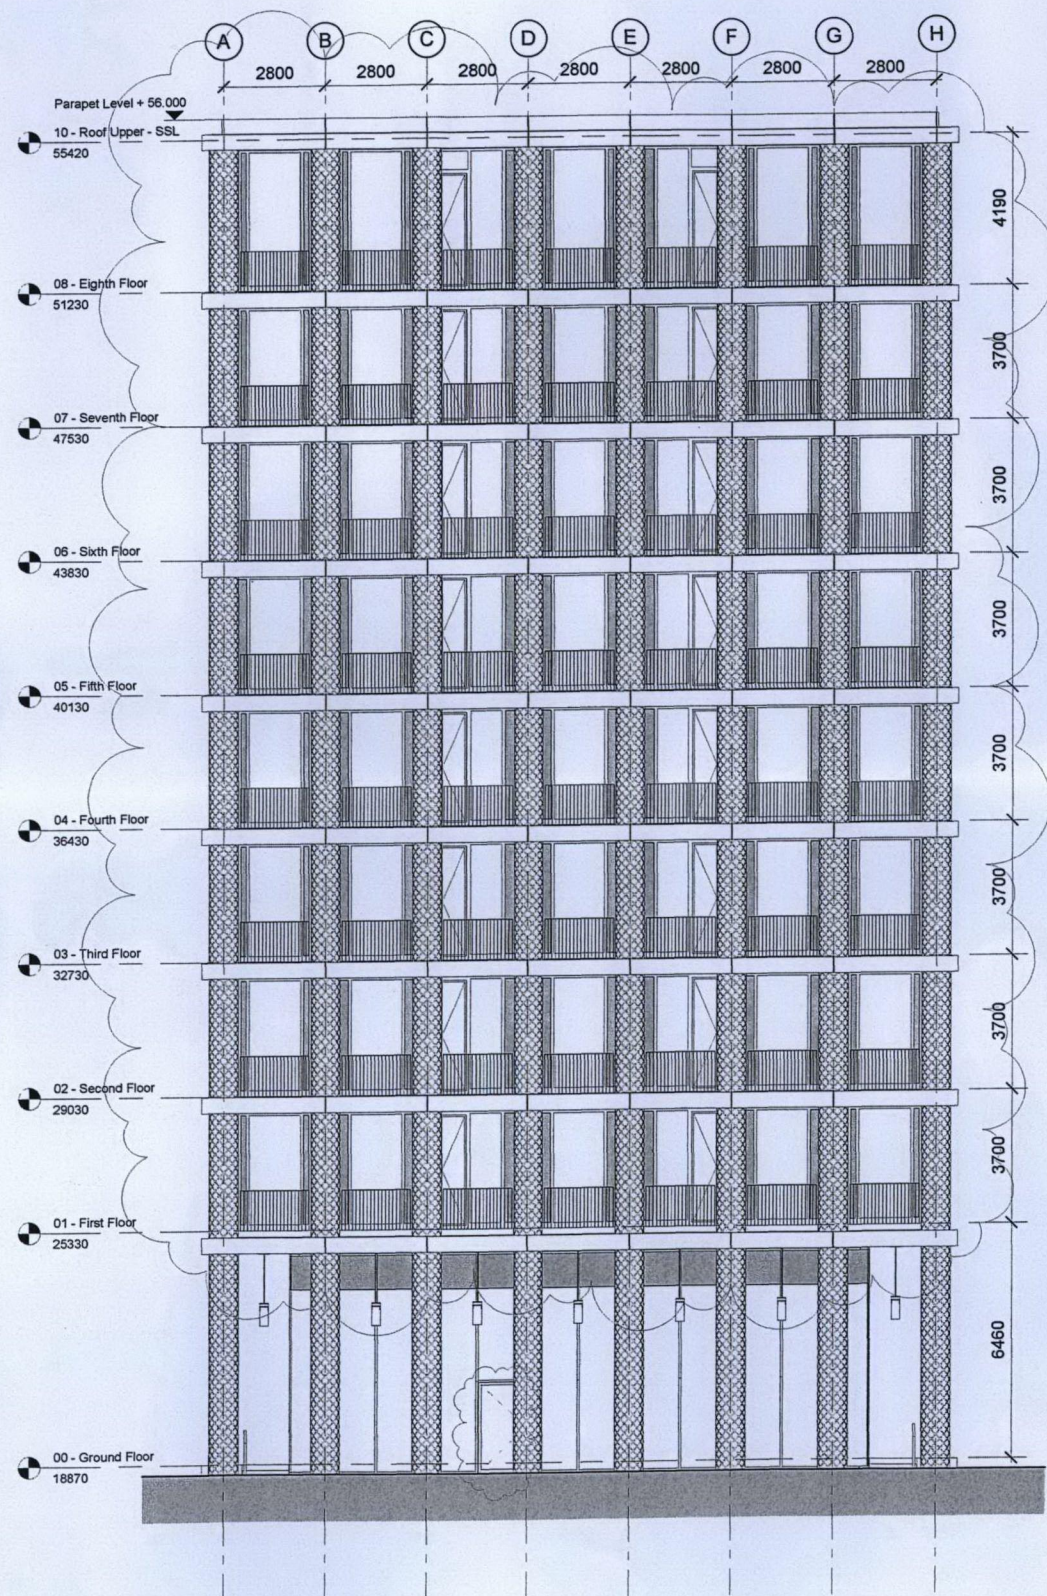


01 South Elevation
1 : 100

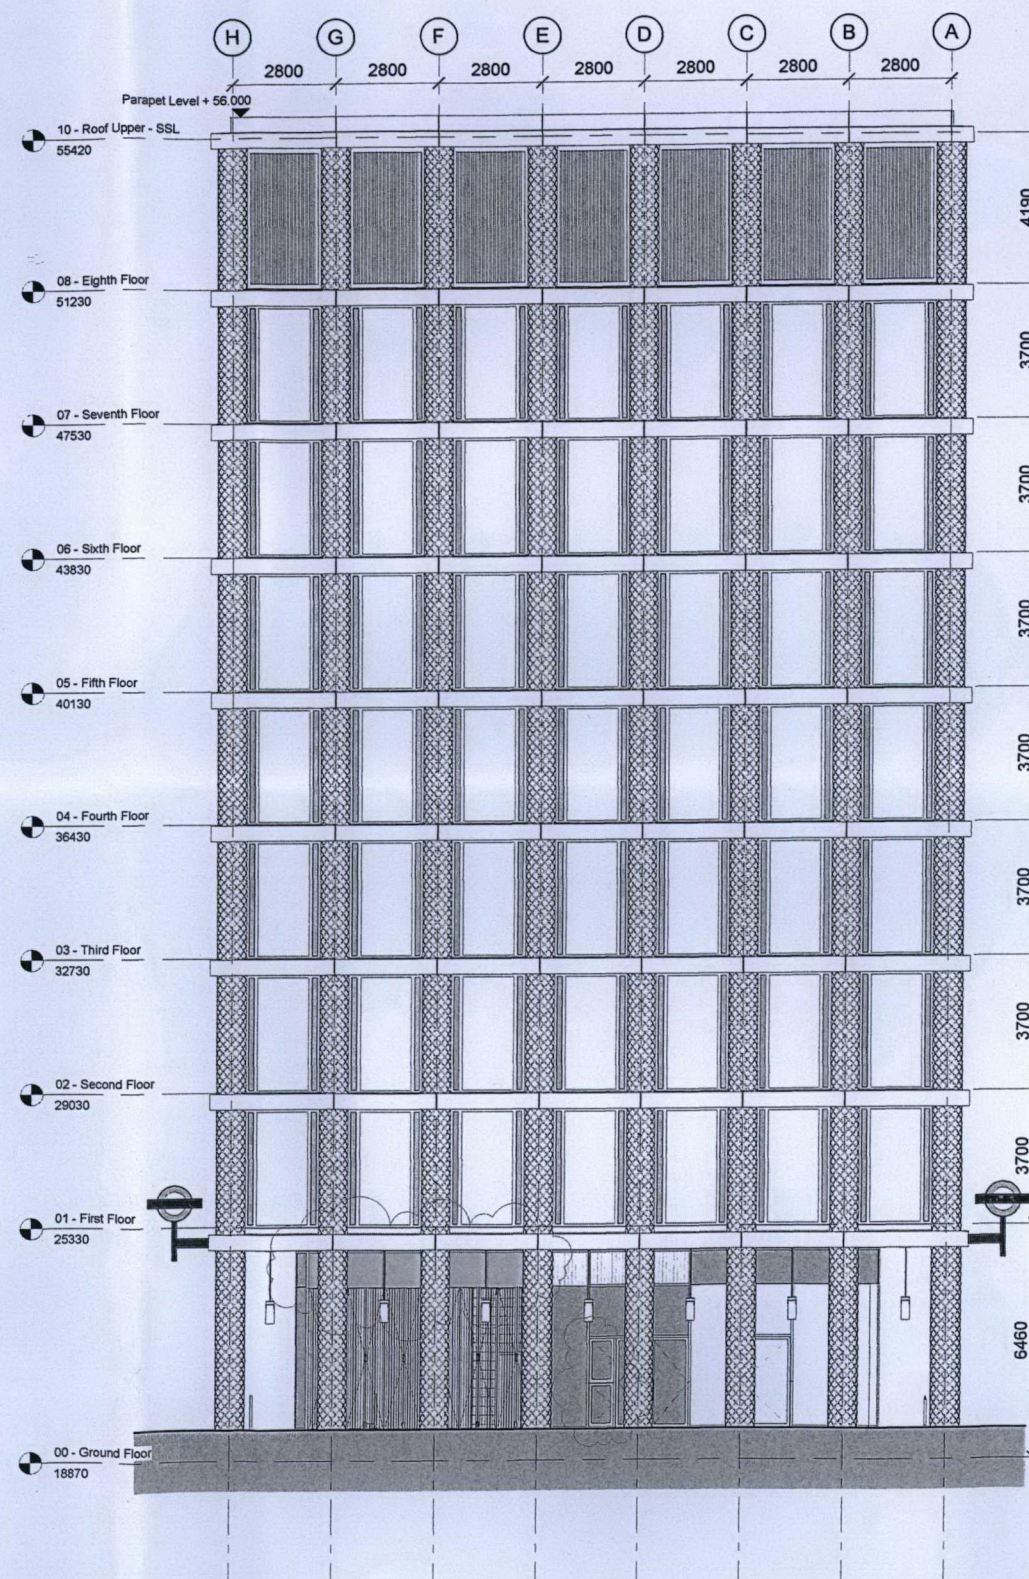


02 North Elevation
1 : 100

DO NOT SCALE FROM THIS DRAWING.
ALL DIMENSIONS TO BE CHECKED ON SITE.

C	OM	25/04/12	MW	External door opening amended. Facade profile amended. Panoras Dry Riser amended.
B	PE	01/03/12	MW	First floor glazing base flashing added. Eighth floor balcony door revised. Corner joint in precast units omitted. Ground floor north elevation revised. South elevation updated. Drawing status amended.
A	MW	20/12/11	MOC	Ground floor glazing amended.
rev	by	date	chld	amendments

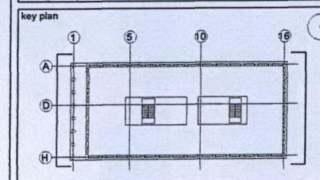

ARGENT

 

BAM Design Ltd
An operating company of
BAM Construct UK Ltd
Architecture
Structural Engineering
Environmental Services
Interior Design
Feasibility Studies
3D Visualization
Building Information Modeling

Centrum Business Park
Gifford Way, St Albans
Hertfordshire, AL1 2RD
T 01727 884300
E info@bam.co.uk
W www.bam.co.uk

Kings Cross Zone B - Building B2

North and South Elevations

CONTRACT			
contract no.	---	scale	1 : 100 @ A1
client ref	Argent	date	06/12/11
drawn by	MM	checked by	MOC
drawing no.	4111	ARCH	1101 C