



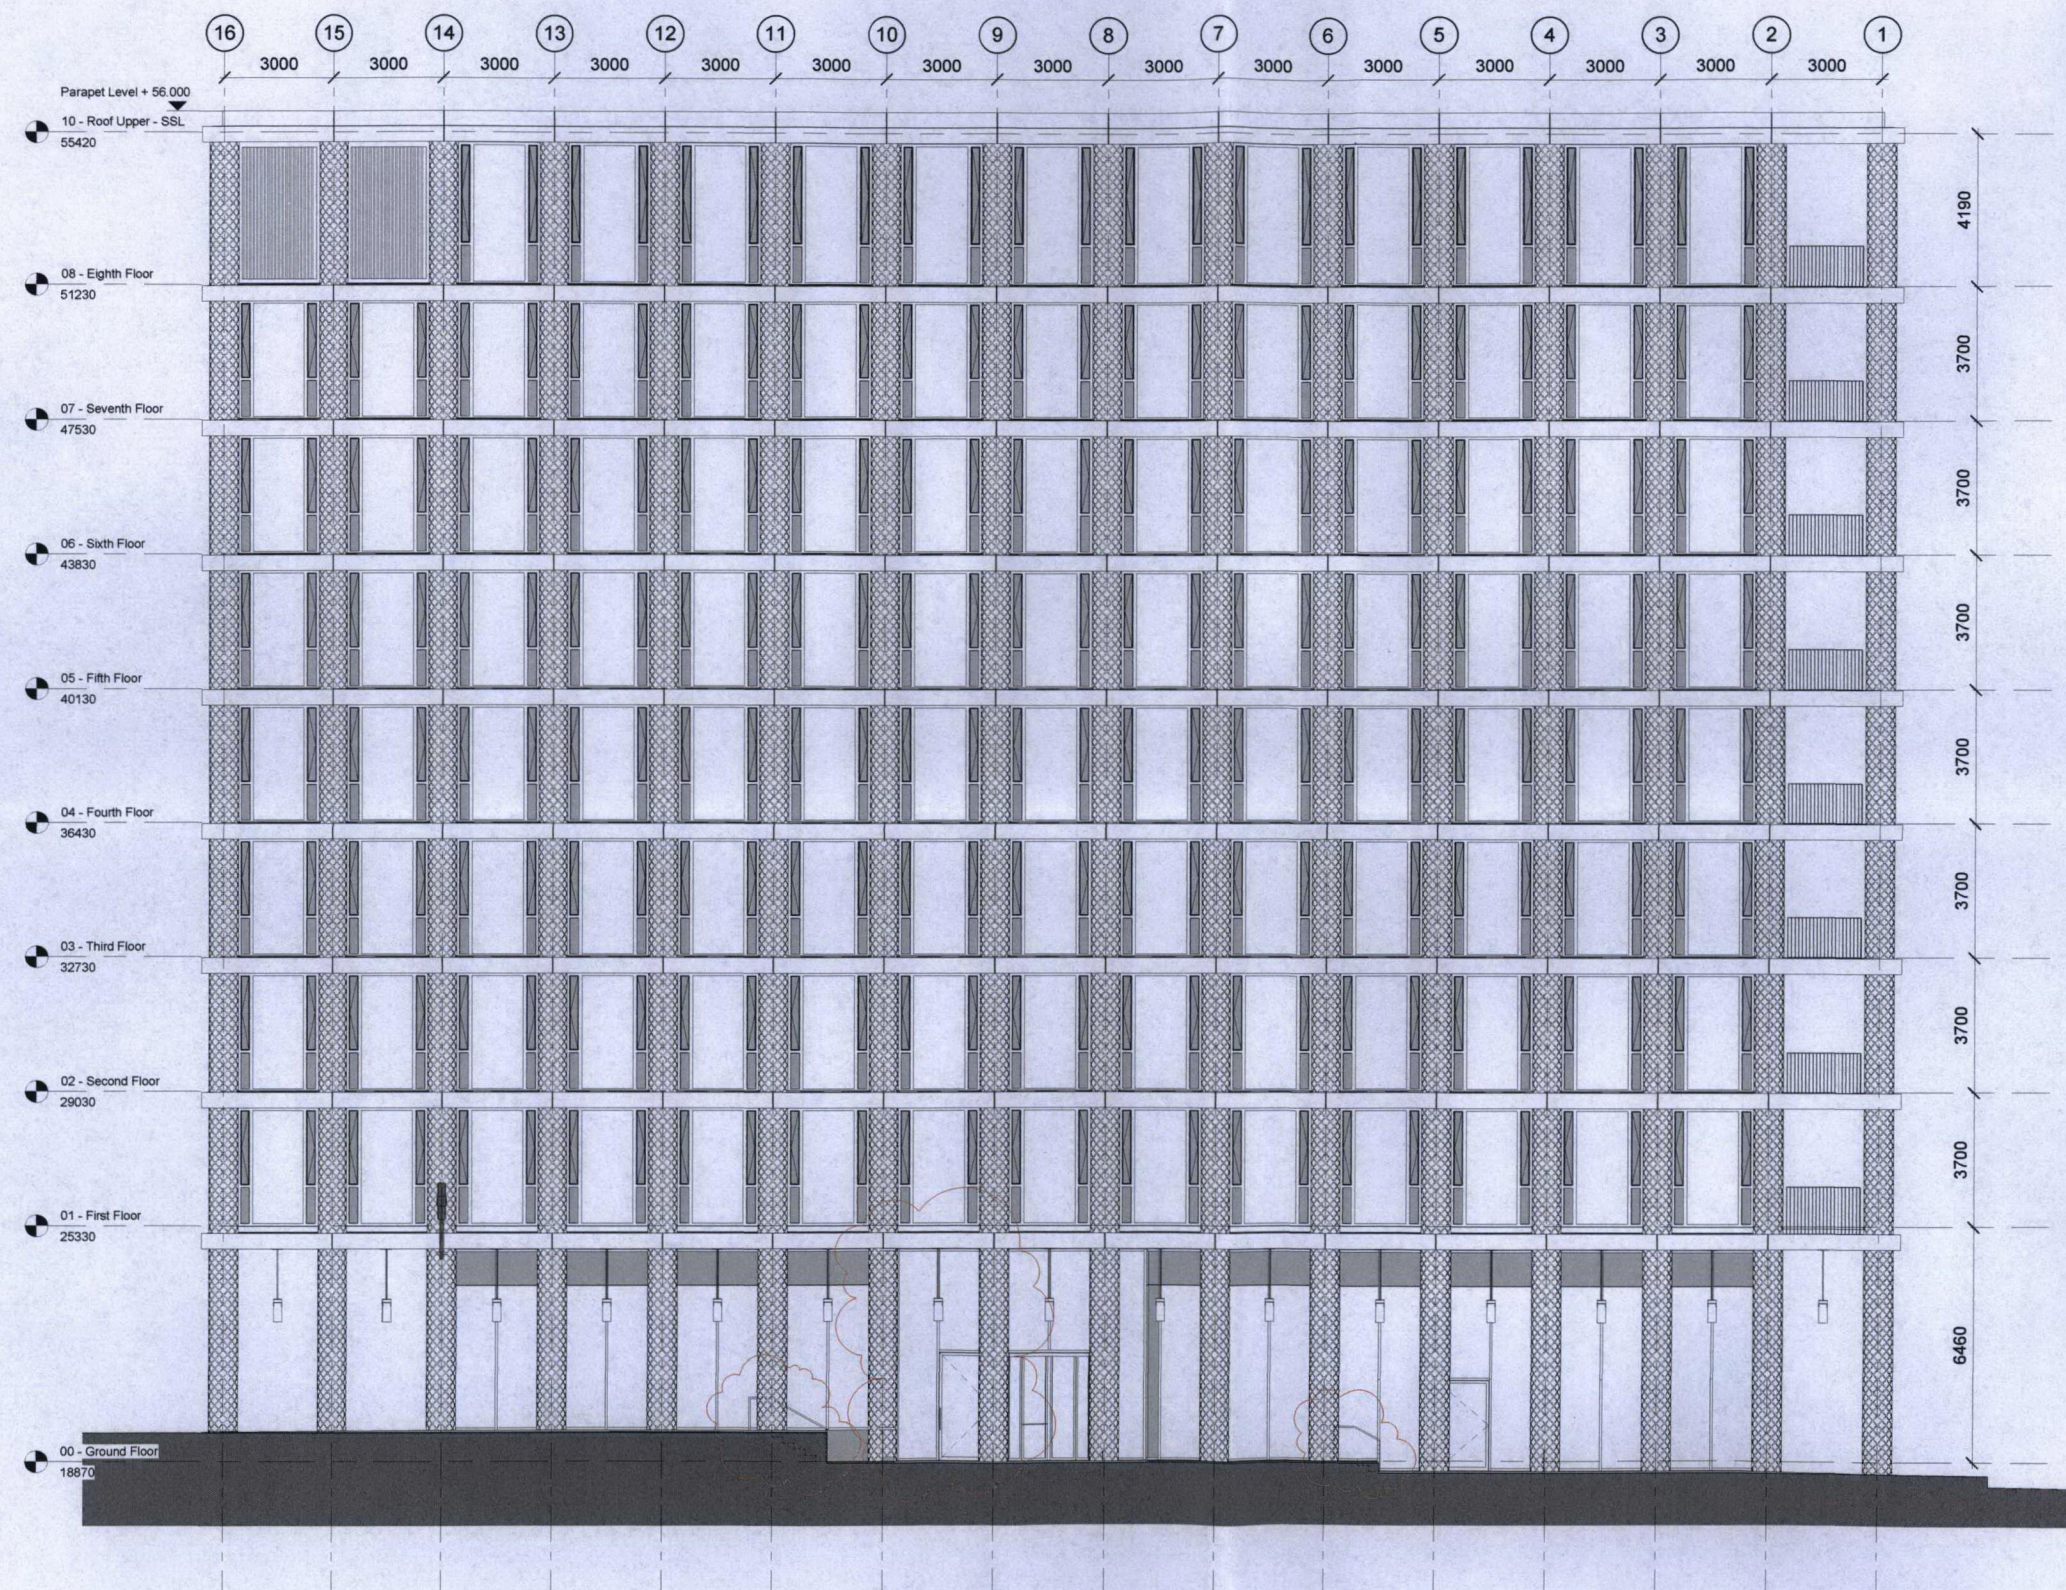

01 West Elevation
1 : 100

DO NOT SCALE FROM THIS DRAWING.
ALL DIMENSIONS TO BE CHECKED ON SITE.

C	OM	25/04/12	MW	Handrails amended to match plan. Drawing revised in line with CMT comments.
B	PE	01/03/12	MW	First floor glazing base flashing added. Corner joint in precast units omitted. External columnade levels updated. Main entrance door swing revised. Retail unit C01 corner panel changed to opaque glazing panel. Drawing status amended.
A	MW	20/12/11	MOC	Ground floor glazing amended.
rev	by	date	chld	amendments

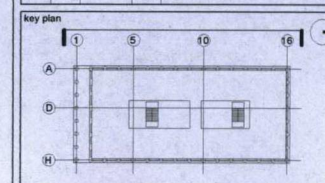

BAM Design Ltd
An operating company of
BAM Construct UK Ltd
Architecture
Structural Engineering
Environmental Services
Interior Design
Feasibility Studies
3D Visualisation
Building Information Modelling
Centrum Business Park
Griffins Way, St Albans
Hertfordshire, AL1 2SD
T 01727 864300
E design@bam.co.uk
W www.bam.co.uk

project
Kings Cross Zone B - Building B2
no
West Elevation

CONTRACT				
contract no	---	scale	1 : 100 @ A1	
client ref	Argent	date	12/06/11	
drawn by	MM	checked by	MOC	
drawing no	4111	ARCH	1102	C