

General Notes


- Dimensions are in millimetres unless stated otherwise.
- Levels are in metres. AOD +105.02m is represented as +0.00m
- Dimensions govern. Do not scale off drawing.
- All dimensions to be verified on site before proceeding.
- All discrepancies to be notified in writing to Make Limited.

© Make Limited 2008

Notes

A. ST ANTHONY'S PREPARATORY SCHOOL
B. HENDERSON COURT
C. GREENHILL
D. NORTH BRIDGE HOUSE SENIOR SCHOOL (PREVIOUSLY ROYAL SCHOOL HAMPSTEAD)
E. FITZJOHNS PRIMARY SCHOOL

00	28/02/13	Planning submission	
Rev	Date	Reason For Issue	Chk

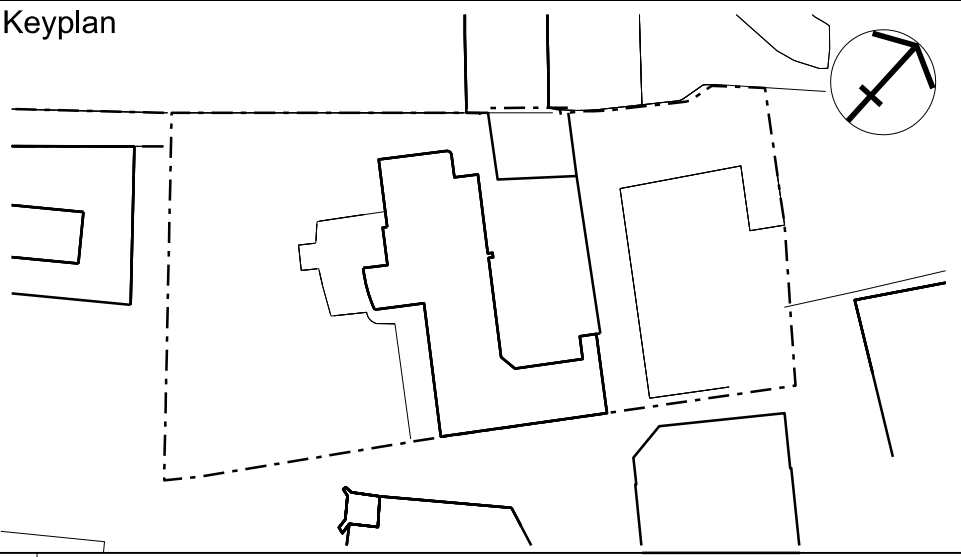

Client
Ms R Lord
Mr J Weston
92 Fitzjohn's Avenue
London
NW3 6NP

Architect
make
55-65 Whitfield Street,
London, W1T 4HE
tel +44 (0) 20 7636 5151
www.makearchitects.com

Project Name 92 Fitzjohn's Avenue, NW3		
Drawing Title Existing site plan		
Scale 1: 500 1: 1000	Paper Size @A1 @A3	Date 01.02.2013
Project No. 0852	Drawing No. A (P) 1000	Rev No. 00