




01 SOUTH ELEVATION - EAST LIGHTWELL  
SCALE 1:50

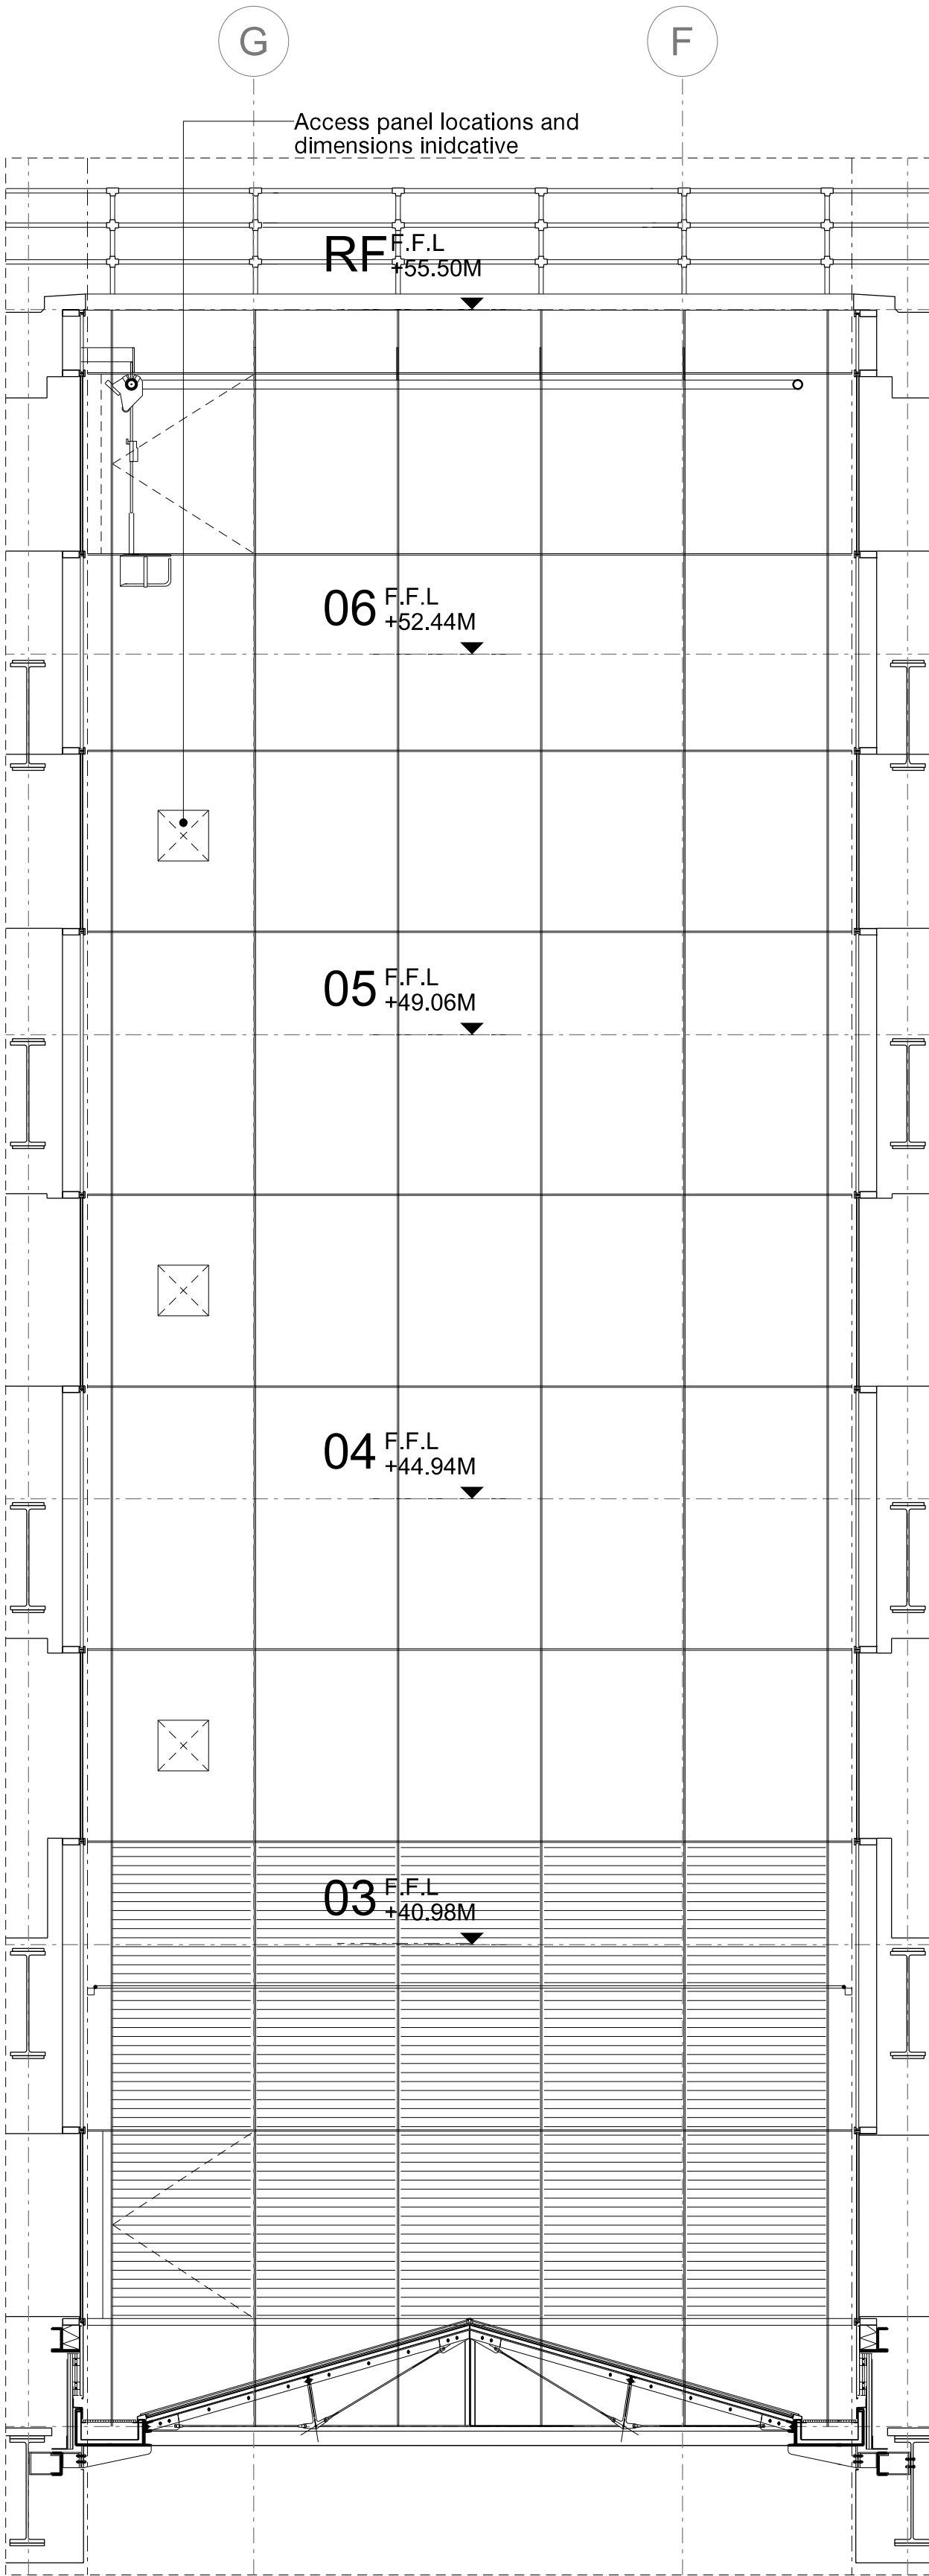


02 WEST ELEVATION - EAST LIGHTWELL  
SCALE 1:50

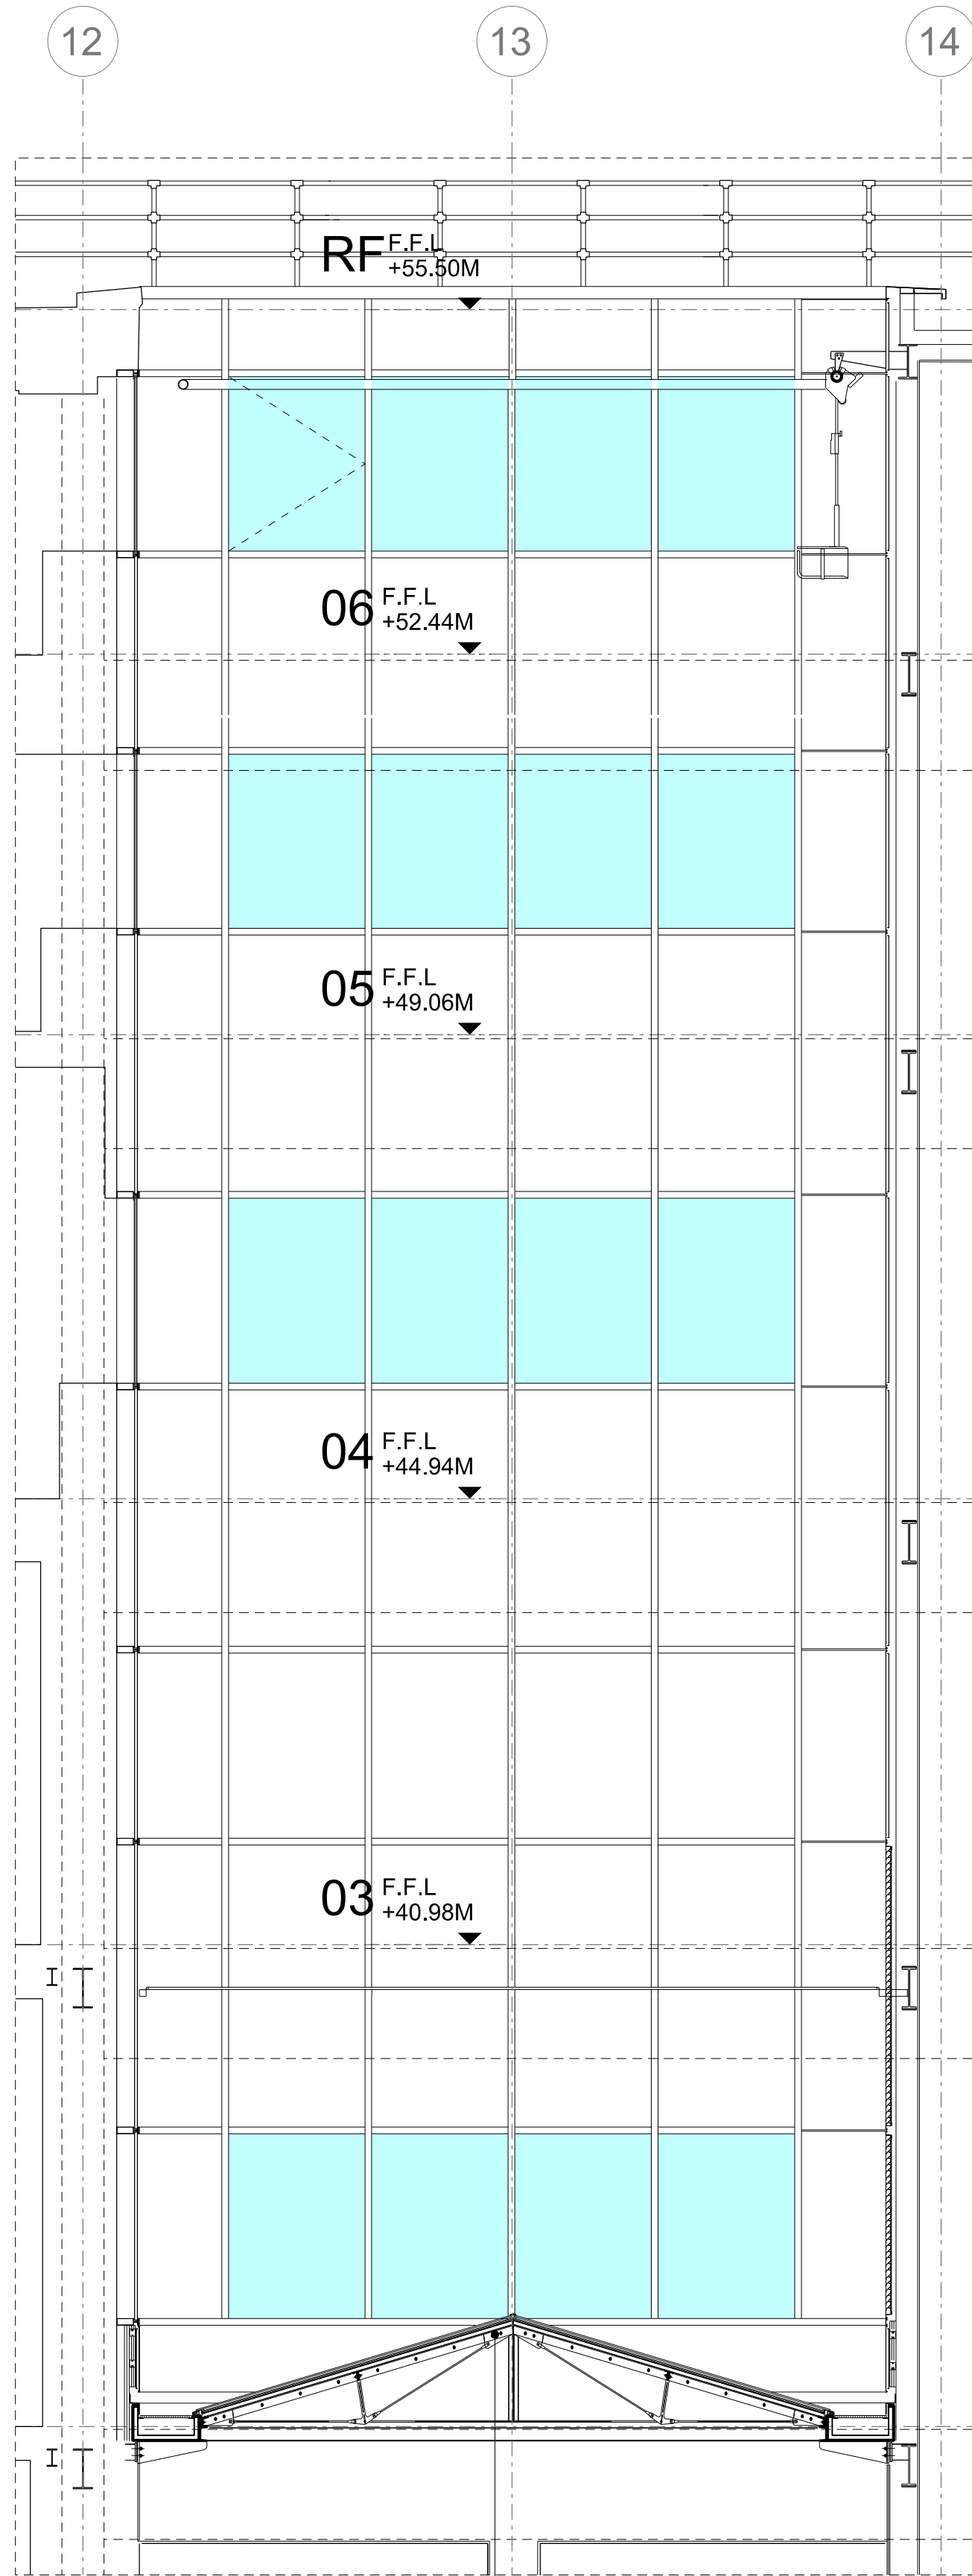

03 NORTH ELEVATION - EAST LIGHTWELL  
SCALE 1:50

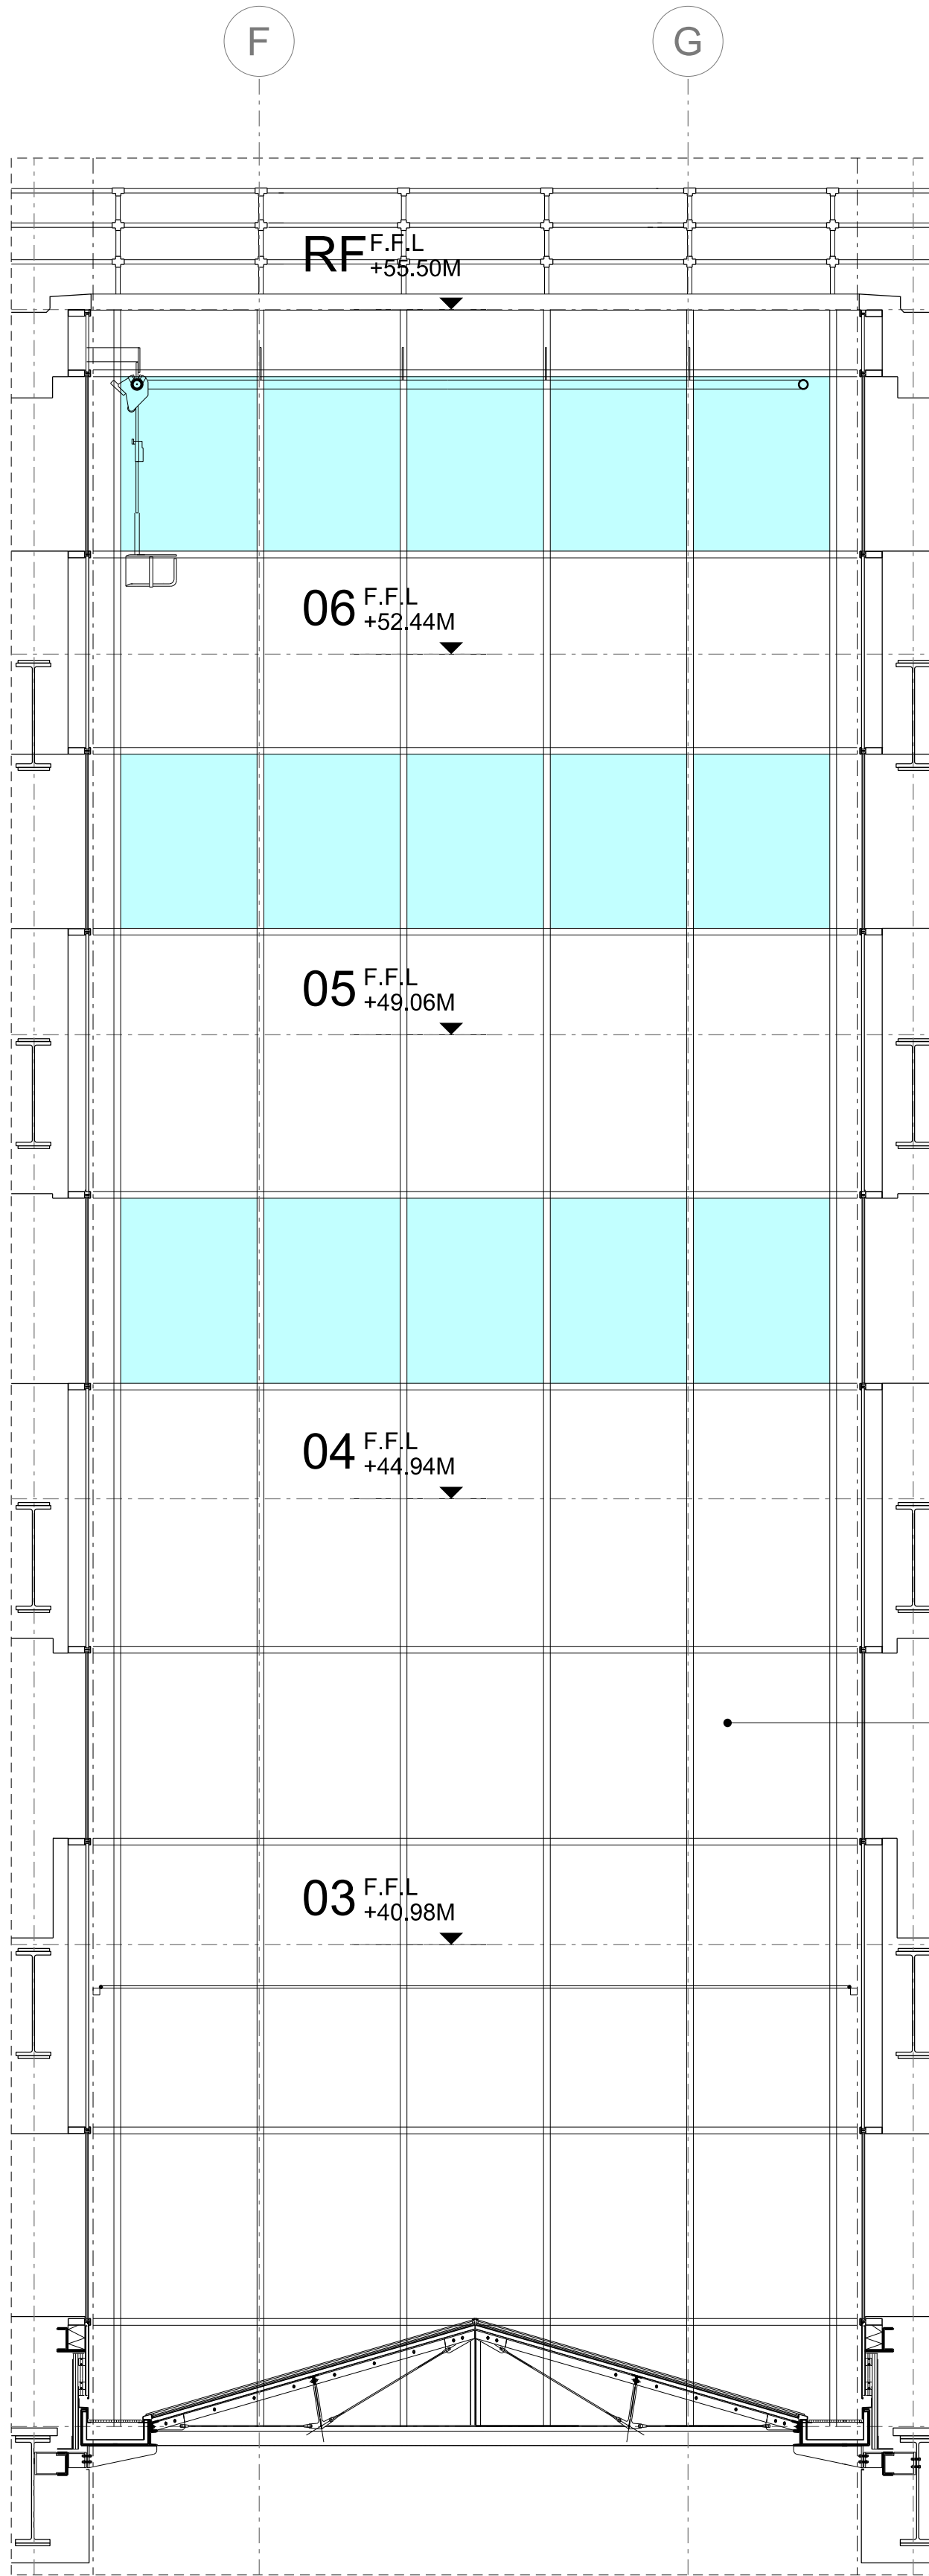

03 EAST ELEVATION - EAST LIGHTWELL  
SCALE 1:50

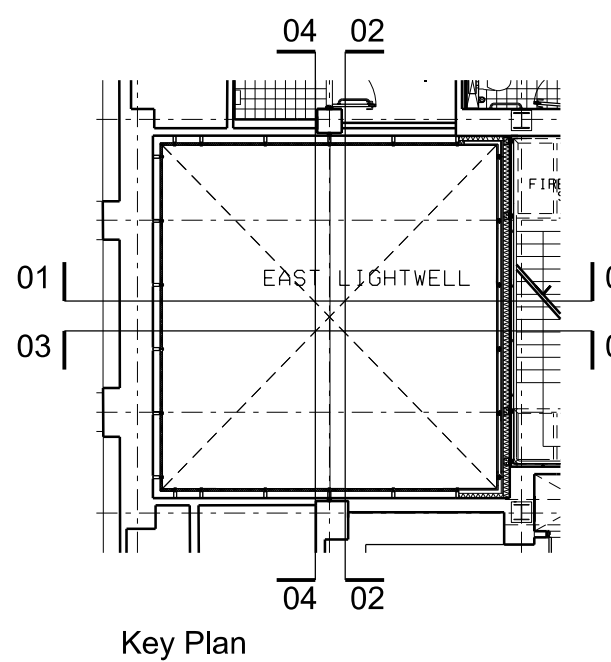

Do not Scale. Use figured dimensions only. All dimensions to be checked on site.

All drawings to be read in conjunction with the Engineers' drawings. Any discrepancies between consultants drawings to be reported to the Architect before any work commences.

The Contractor's attention is drawn to the Health & Safety matters identified in the Health & Safety plan as being potentially hazardous. These items should not be considered as a complete and final list. The Work Package Contractor's normal Health and Safety obligations still apply when undertaking constructional operations both on and off site.

Keyplan

Notes

Drawings are based on existing information. All setout information to be checked on site prior to construction.

Finished floor levels are taken from Plowman Craven survey received 26/09/12 and refer to level at main core unless otherwise indicated

Rooms are labelled:

G.01 Entrance

Room number

Room name

All steelwork is indicative and subject to accurate site survey; read in conjunction with Structural Engineer information

Furniture layouts are indicative only

KEY:

Glass Panels

Solid Panels (Aluminium)

EWS - 50

EXISTING INSULATED ALUMINIUM COMPOSITE CLADDING

Issue	Date	Description	By	Chkd
P0	13/02/2013	PLANNING	CD	GC
			GC	GC
			By	Chkd

33 Bowling Green Lane  
London  
EC1R 0BJ

+44 (0) 20 7608 7900 T  
+44 (0) 20 7608 7901 F  
www.wilkinsonseyre.com

**WilkinsonEyre.**Architects

Client  
WELLCOME TRUST

Logo

**wellcome**trust

Project  
WELLCOME COLLECTION  
DEVELOPMENT PROJECT

Drawing Title  
EAST LIGHTWELL  
EXISTING ELEVATIONS

Scale at A1  
1:50

Issue Status  
PLANNING

Drawing and CAD File Number  
00820-10-P-4102

Issue  
P0

© WilkinsonEyre.Architects Ltd