
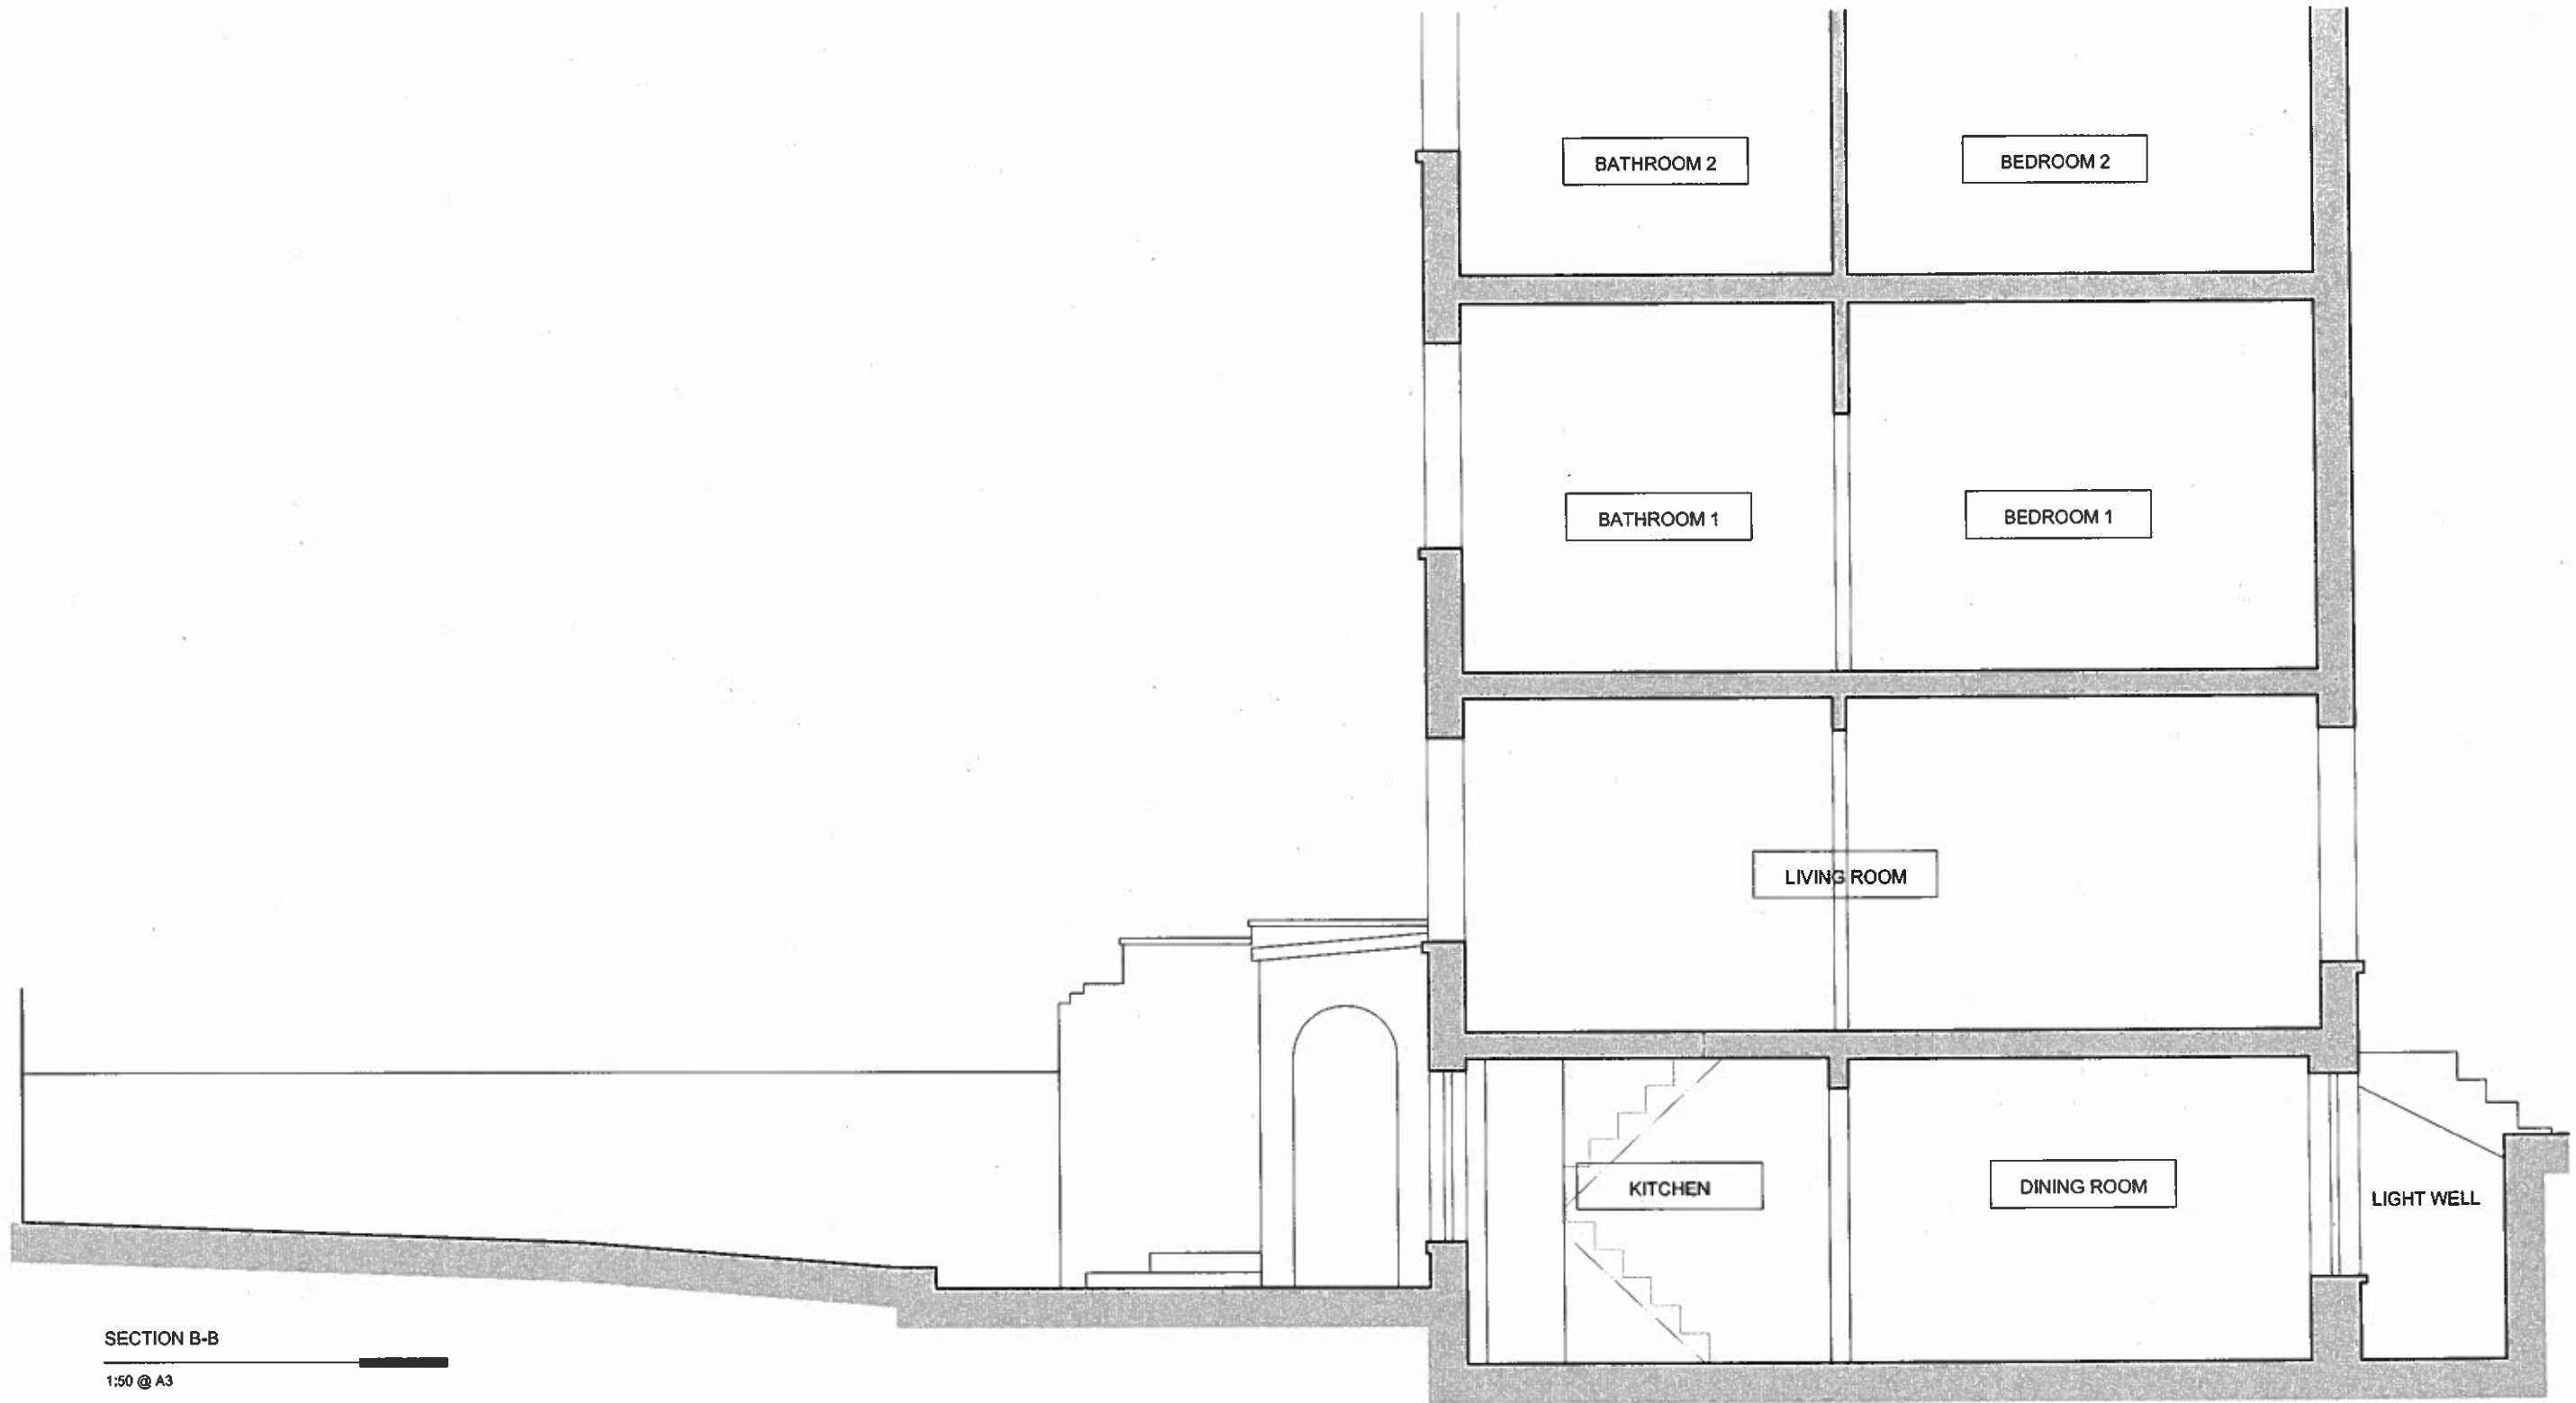


general notes
THIS DRAWING IS COPYRIGHT OF STUDIO MARK RUTHVEN. THIS DRAWING MUST BE READ IN CONJUNCTION WITH THE DESIGNER'S RISK ASSESSMENT, SPECIFICATION AND ALL OTHER RELEVANT DOCUMENTATION AND DRAWINGS. STUDIO MARK RUTHVEN ACCEPT NO LIABILITY FOR ANY EXPENSE, LOSS OR DAMAGE OF WHATSOEVER NATURE AND HOWEVER ARISING FROM ANY VARIATION MADE TO THIS DRAWING OR IN THE EXECUTION OF THE WORK TO WHICH IT RELATES WHICH HAS NOT BEEN REFERRED TO THEM AND THEIR APPROVAL OBTAINED.
FOR THE PURPOSE OF CONSTRUCTION DO NOT SCALE FROM THIS DRAWING OR THE COMPUTER DIGITAL DATA. ONLY FIGURED DIMENSIONS ARE TO BE USED.
IF IN DOUBT ASK.
purpose of issue
PLANNING

notes

					<i>project name</i> 28 GEORGIANA STREET LONDON NW1 0EA		StudioMarkRuthven architecture			
					<i>drawing title</i> EXISTING LOWER & GROUND FLOOR PLANS		92 Prince of Wales Road Kentish Town London NW5 3NE T 020 7 485 0050 F 020 7 485 0030			
<i>rev</i>	<i>notes</i>	<i>date</i>	<i>by</i>	<i>checked</i>	<i>scale</i> 1:50 @ A3	<i>date</i> 18.02.13	<i>project ref.</i>	<i>drawing no.</i>	<i>revision</i>	
* do not scale from this drawing. * check all dimensions on site.					<i>drawn by</i>	<i>checked</i>	GES	GES-X-100	.	




SECTION B-B


1:50 @ A3




<div>general notes</div> <div>THIS DRAWING IS COPYRIGHT OF STUDIO MARK RUTHVEN. THIS DRAWING MUST BE READ IN CONJUNCTION WITH THE DESIGNER'S RISK ASSESSMENT, SPECIFICATION AND ALL OTHER RELEVANT DOCUMENTATION AND DRAWINGS. STUDIO MARK RUTHVEN ACCEPTS NO LIABILITY FOR ANY EXPENSE, LOSS OR DAMAGE OF WHATSOEVER NATURE AND HOWEVER ARISING FROM ANY VARIATION MADE TO THIS DRAWING OR IN THE EXECUTION OF THIS WORK TO WHICH IT RELATES WHICH HAS NOT BEEN REFERRED TO THEM AND THEIR APPROVAL OBTAINED.</div> <div>FOR THE PURPOSE OF CONSTRUCTION DO NOT SCALE FROM THIS DRAWING OR THE COMPUTER DIGITAL DATA, ONLY FIGURED DIMENSIONS ARE TO BE USED.</div> <div>IF IN DOUBT ASK.</div>		<div>notes</div>		<div>project name</div> <div>28 GEORGIANA STREET</div> <div>LONDON NW1 0EA</div> <div>drawing title</div> <div>EXISTING</div> <div>SECTION B-B</div>				<div>StudioMarkRuthven</div> <div>architecture</div> <div>92 Prince of Wales Road</div> <div>Kensish Town</div> <div>London NW5 3NE</div> <div>T 020 7 485 0050</div> <div>F 020 7 485 0030</div>			
<div>purpose of issue</div> <div>PLANNING</div>				<div>rev</div> <div>notes</div> <div>date</div> <div>by</div> <div>checked</div> <div>scale 1:50 @ A3</div> <div>date 07.03.13</div> <div>* do not scale from this drawing.</div> <div>* check all dimensions on site.</div>		<div>project ref.</div> <div>drawing no.</div> <div>revision</div> <div>GES</div> <div>GES-X-201</div> <div>.</div>					

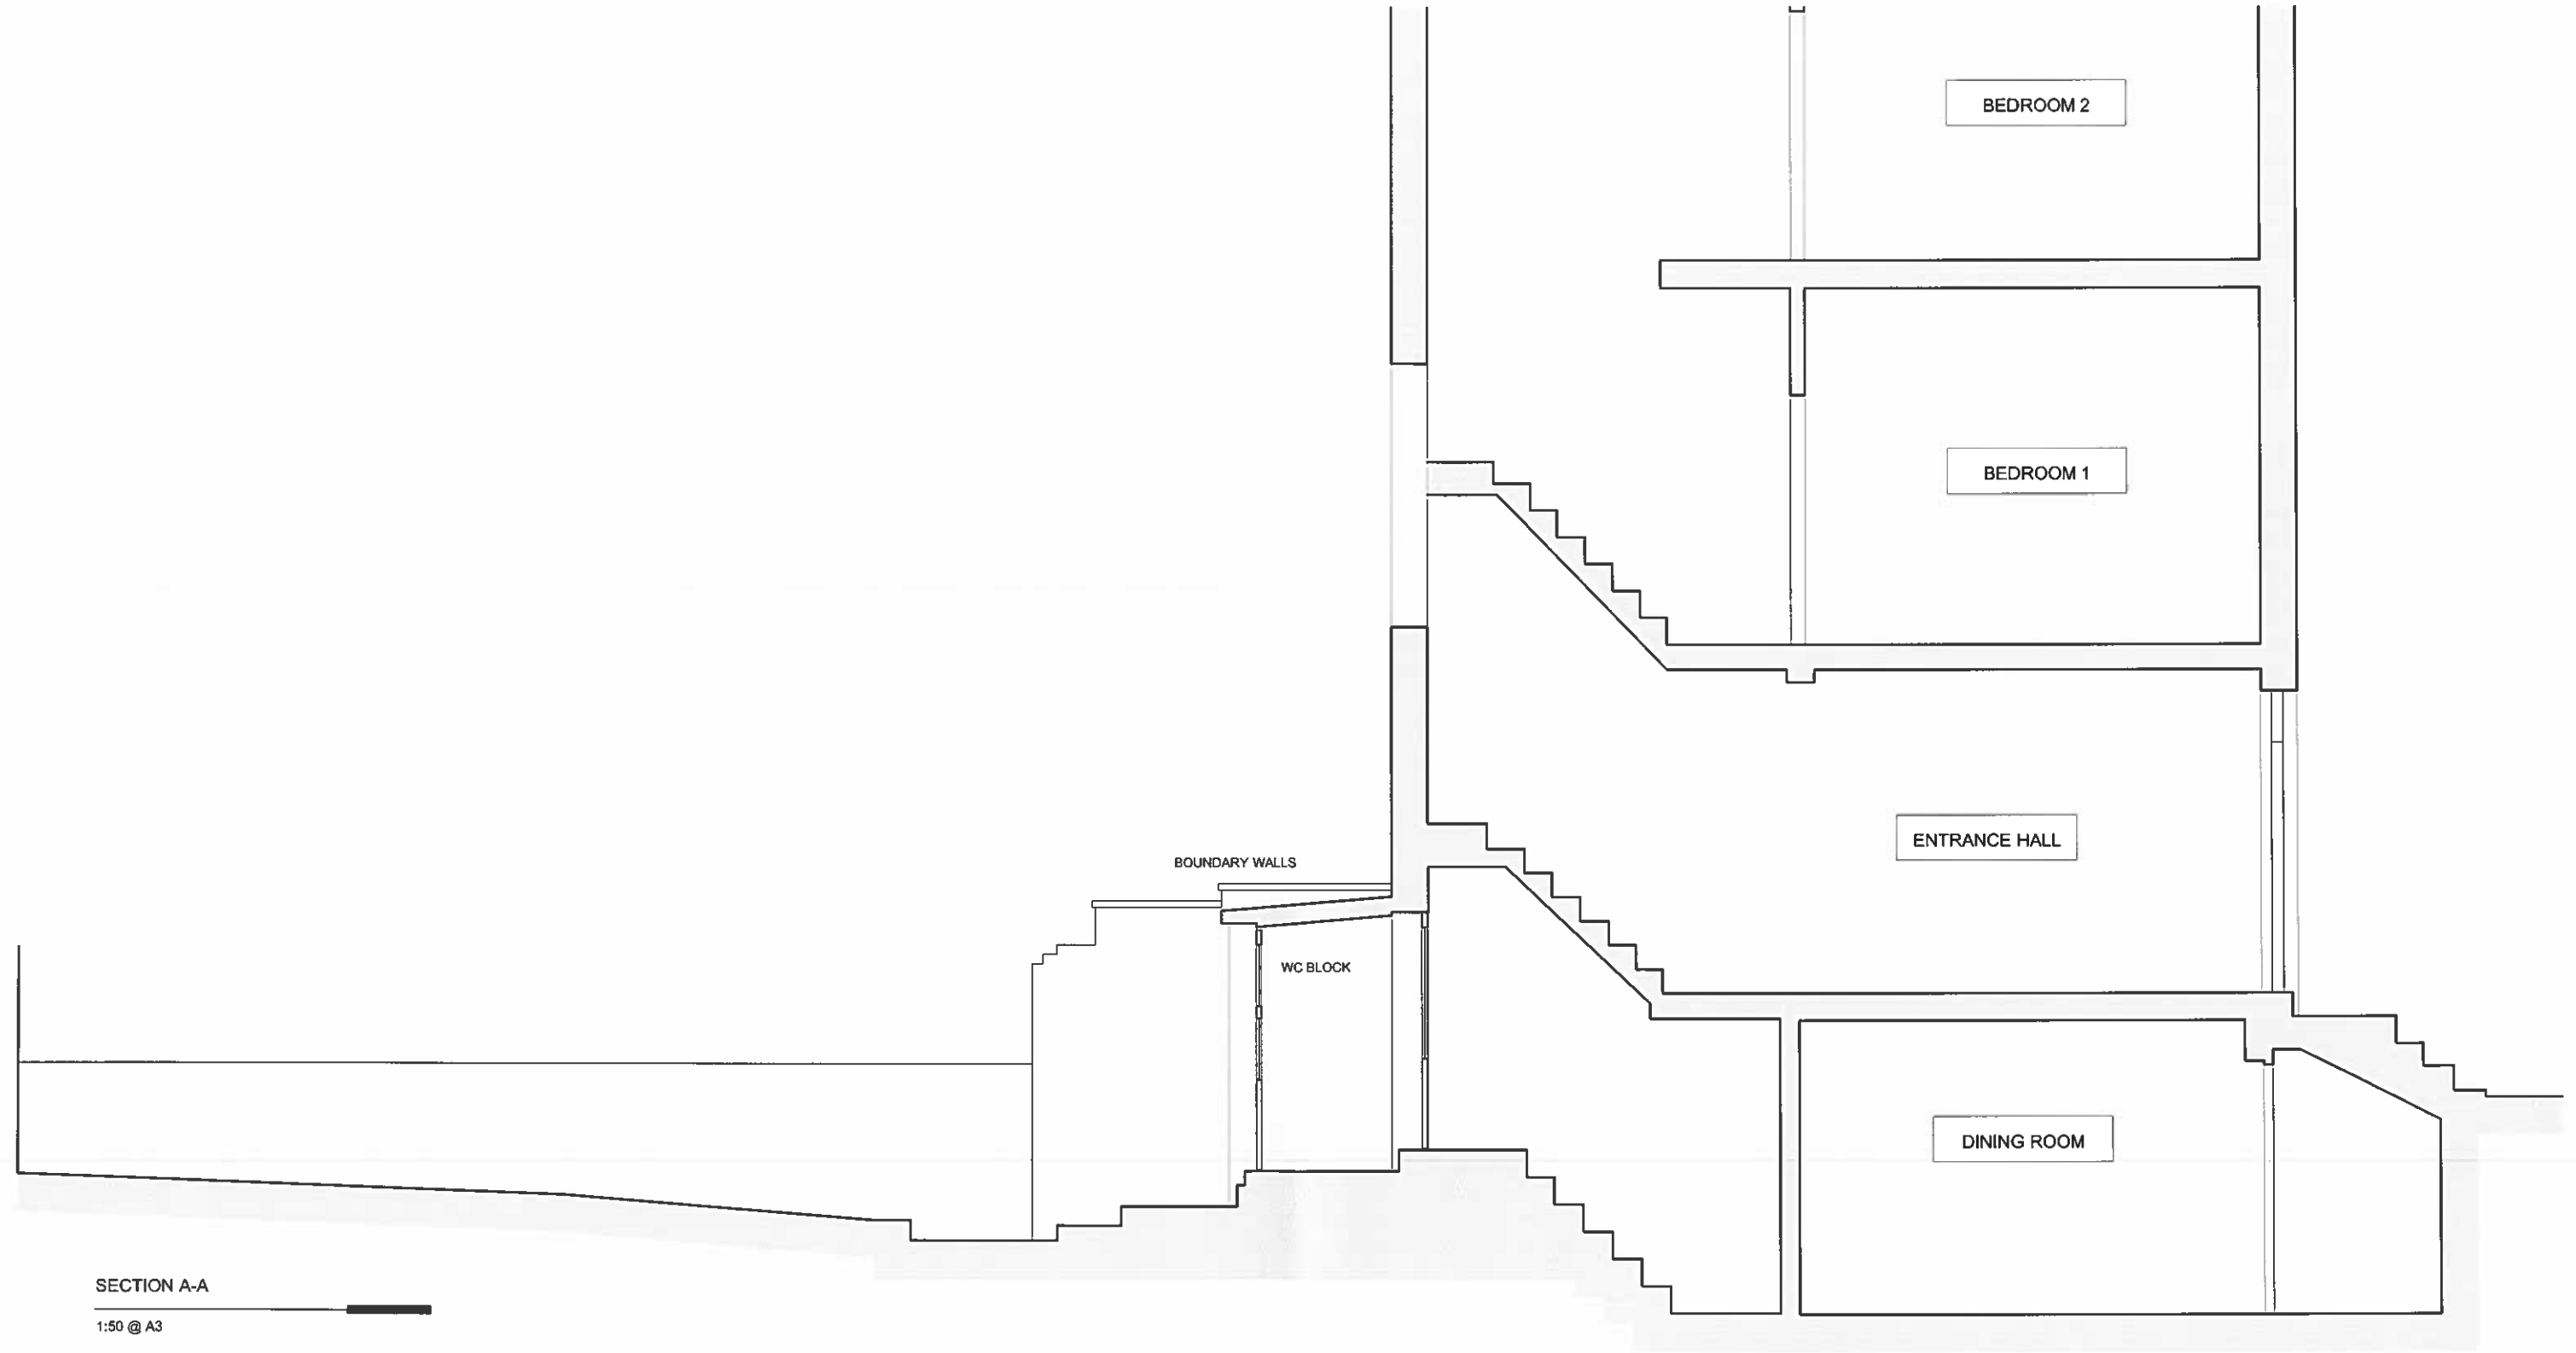

<div>general notes</div> <div>THIS DRAWING IS COPYRIGHT OF STUDIO MARK RUTHVEN. THIS DRAWING MUST BE READ IN CONJUNCTION WITH THE DESIGNER'S RISK ASSESSMENT, SPECIFICATION AND ALL OTHER RELEVANT DOCUMENTATION AND DRAWINGS. STUDIO MARK RUTHVEN ACCEPT NO LIABILITY FOR ANY EXPENSE, LOSS OR DAMAGE OF WHATSOEVER NATURE AND HOWEVER ARISING FROM ANY VARIATION MADE TO THIS DRAWING OR IN THE EXECUTION OF THE WORK TO WHICH IT RELATES WHICH HAS NOT BEEN REFERRED TO THEM AND THEIR APPROVAL OBTAINED.</div> <div>FOR THE PURPOSE OF CONSTRUCTION DO NOT SCALE FROM THIS DRAWING OR THE COMPUTER DIGITAL DATA, ONLY FIGURED DIMENSIONS ARE TO BE USED.</div> <div>IF IN DOUBT ASK.</div>	<div>notes</div>	<div>project name</div> <div>28 GEORGIANA STREET LONDON NW1 0EA</div> <div>drawing title</div> <div>EXISTING SECTION A-A</div>	<div>StudioMarkRuthven architecture</div> <div>92 Prince of Wales Road Kentish Town London NW5 3NE</div> <div>T 020 7 485 0050 F 020 7 485 0030</div>
<div>purpose of issue</div> <div>PLANNING</div>		<div>rev</div> <div>notes</div> <div>date</div> <div>by</div> <div>checked</div> <div>scale 1:50 @ A3</div> <div>date 18.02.13</div> <div>* do not scale from this drawing. * check all dimensions on site.</div> <div>drawn by</div> <div>checked</div>	<div>project ref.</div> <div>drawing no.</div> <div>revision</div> <div>GES</div> <div>GES-X-200</div> <div>.</div>

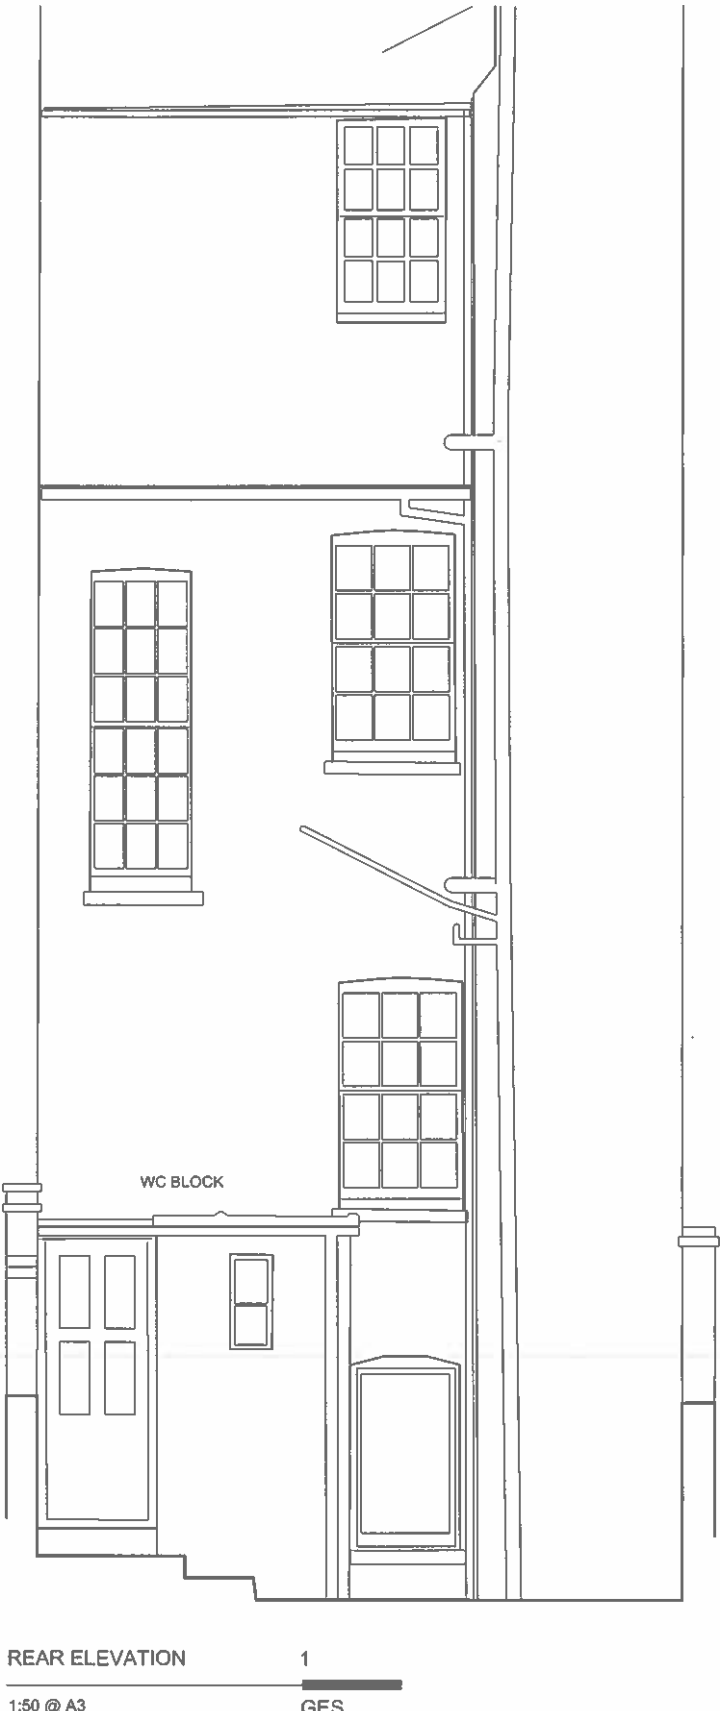


<div>general notes</div> <div>THIS DRAWING IS COPYRIGHT OF STUDIO MARK RUTHVEN. THIS DRAWING MUST BE READ IN CONJUNCTION WITH THE DESIGNER'S RISK ASSESSMENT, SPECIFICATION AND ALL OTHER RELEVANT DOCUMENTATION AND DRAWINGS. STUDIO MARK RUTHVEN ACCEPT NO LIABILITY FOR ANY EXPENSE, LOSS OR DAMAGE OF WHATSOEVER NATURE AND HOWEVER ARISING FROM ANY VARIATION MADE TO THIS DRAWING OR IN THE EXECUTION OF THE WORK TO WHICH IT RELATES WHICH HAS NOT BEEN REFERRED TO THEM AND THEIR APPROVAL OBTAINED. FOR THE PURPOSE OF CONSTRUCTION DO NOT SCALE FROM THIS DRAWING OR THE COMPUTER DIGITAL DATA. ONLY FIGURED DIMENSIONS ARE TO BE USED. IF IN DOUBT ASK.</div>				<div>notes</div>				<div>project name</div> <div>28 GEORGIANA STREET LONDON NW1 0EA</div> <div>drawing title</div> <div>EXISTING FRONT AND REAR ELEVATIONS</div>				<div>StudioMarkRuthven architecture</div> <div>92 Prince of Wales Road Kentish Town London NW5 3NE</div> <div>T 020 7 485 0050 F 020 7 485 0030</div>									
<div>purpose of issue</div> <div>PLANNING</div>								<div>rev</div> <div>notes</div>		<div>date</div> <div>by</div> <div>checked</div>		<div>scale</div> <div>1:50 @ A3</div>		<div>date</div> <div>18.02.13</div>		<div>project ref.</div> <div>GES</div>		<div>drawing no.</div> <div>GES-X-300</div>		<div>revision</div> <div>.</div>	
								<div>* do not scale from this drawing. * check all dimensions on site.</div>				<div>drawn by</div> <div>.</div>		<div>checked</div> <div>.</div>							

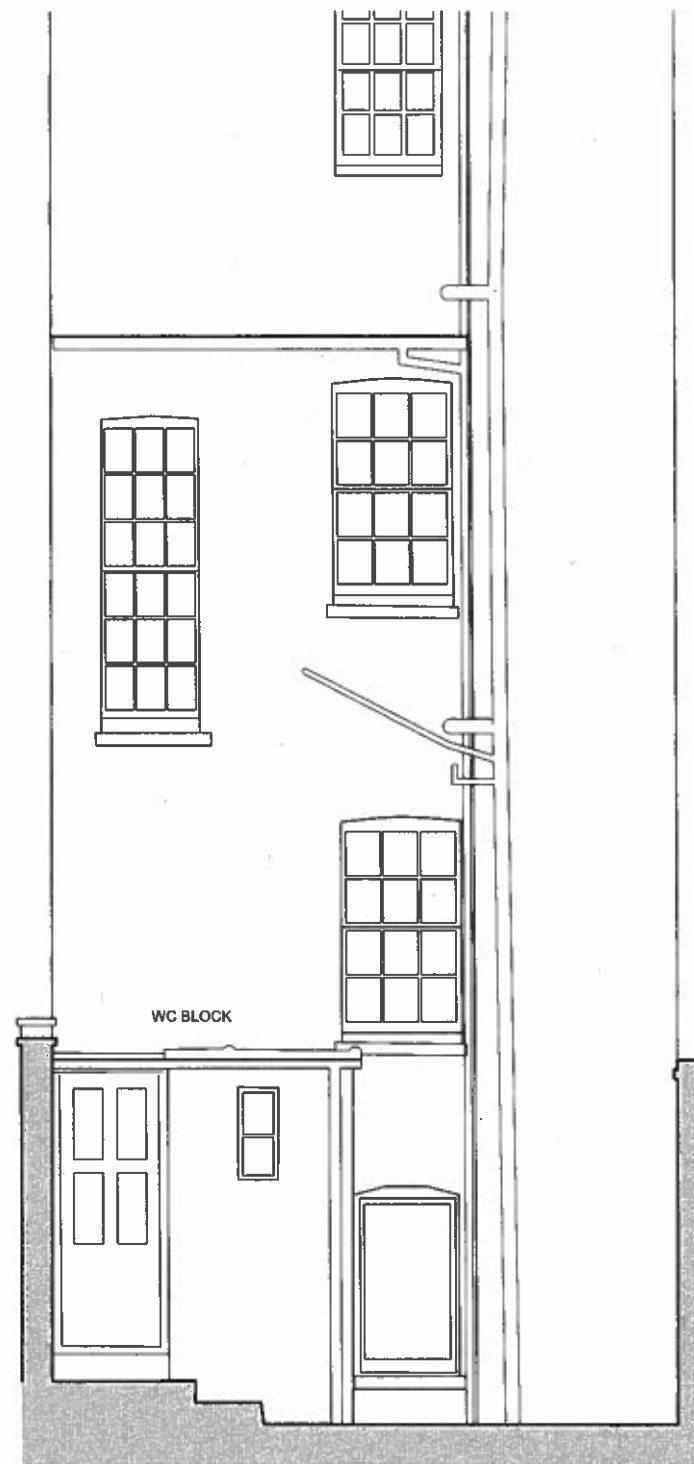


SECTION C-C
1
1:50 @ A3
GES




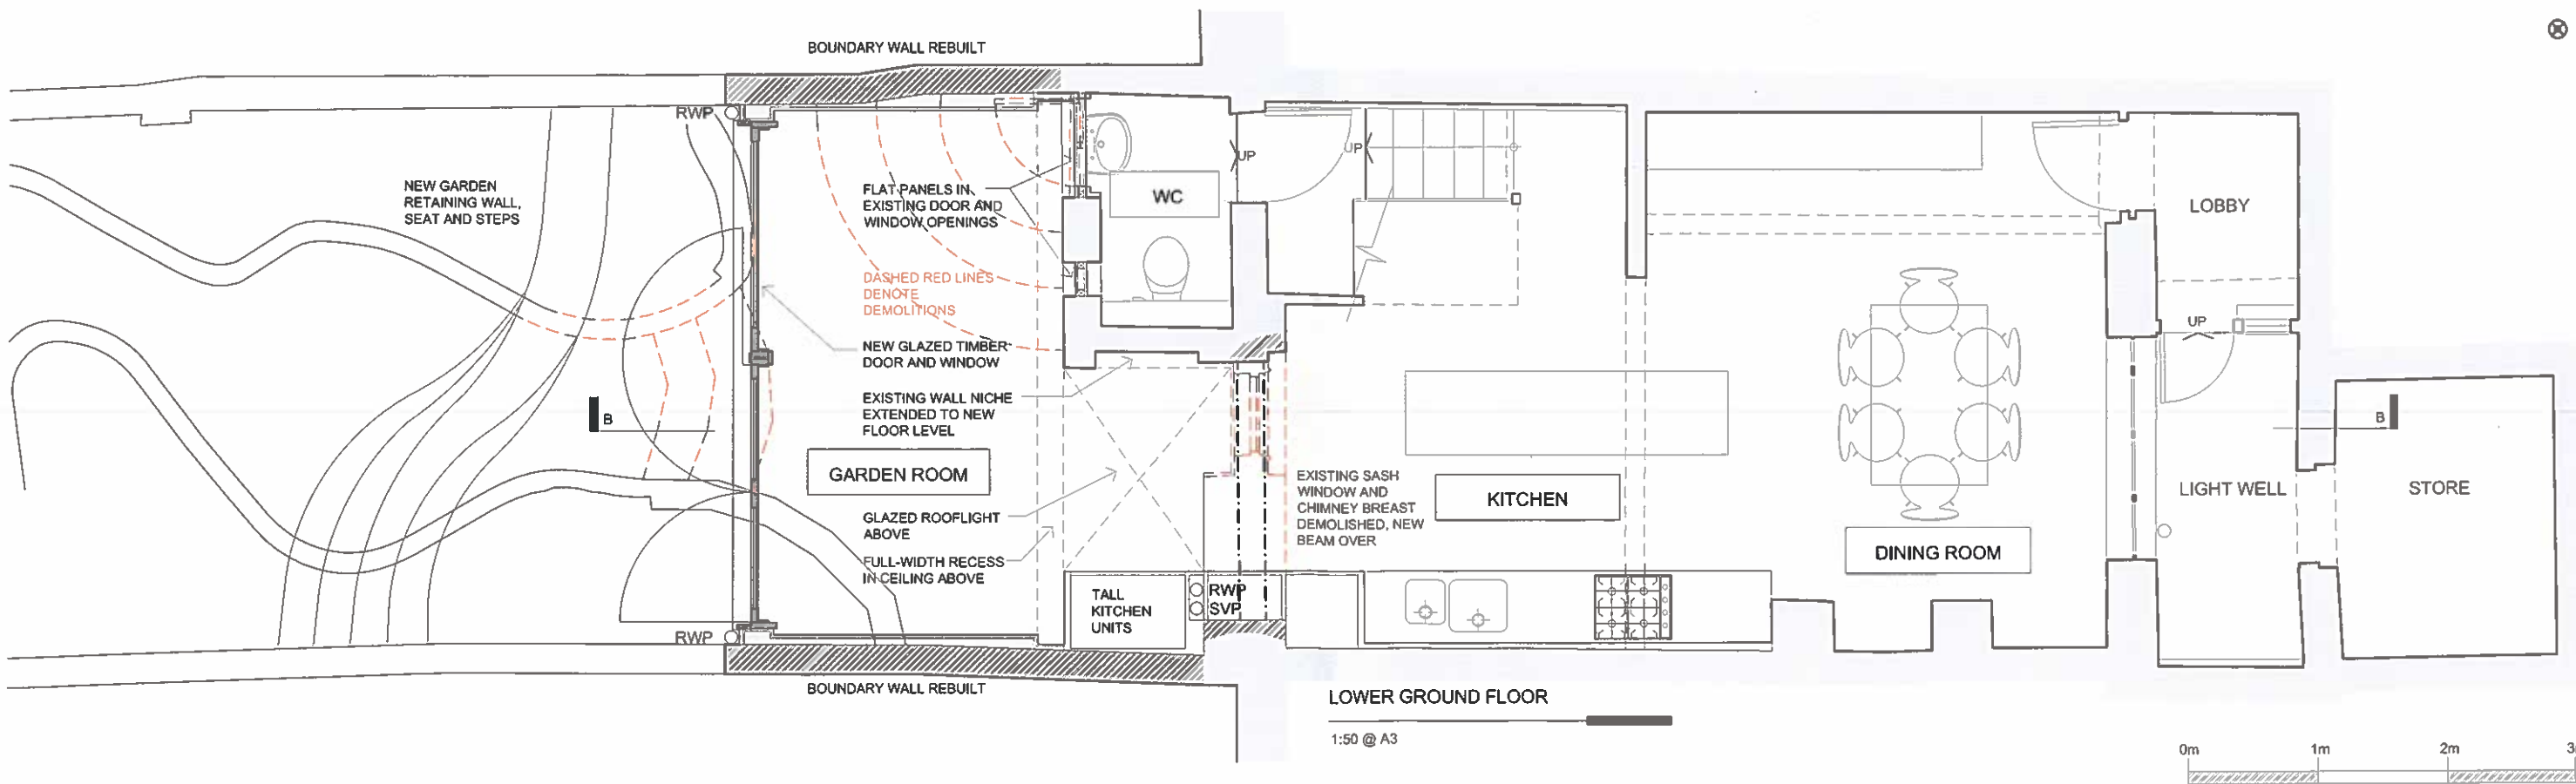
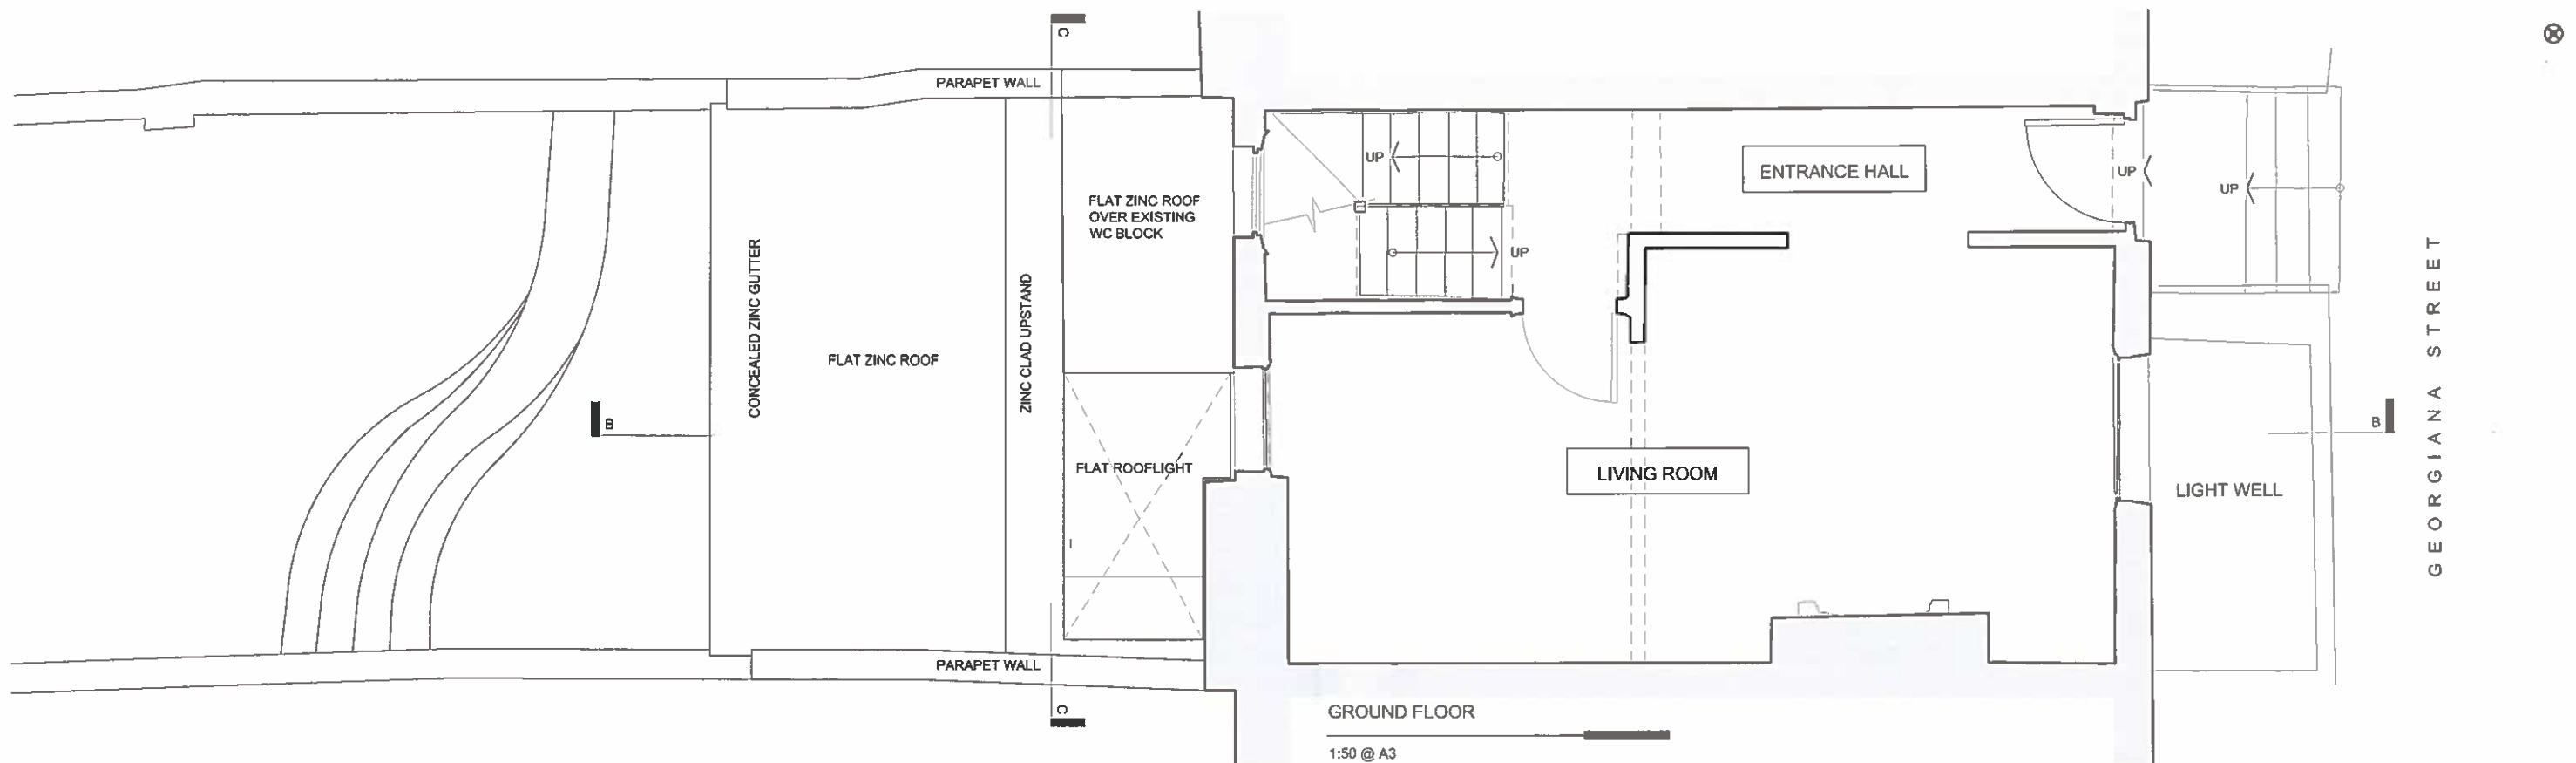
<div>general notes</div> <div>THIS DRAWING IS COPYRIGHT OF STUDIO MARK RUTHVEN. THIS DRAWING MUST BE READ IN CONJUNCTION WITH THE DESIGNER'S RISK ASSESSMENT, SPECIFICATION AND ALL OTHER RELEVANT DOCUMENTATION AND DRAWINGS. STUDIO MARK RUTHVEN ACCEPTS NO LIABILITY FOR ANY EXPENSE, LOSS OR DAMAGE OF WHATSOEVER NATURE AND HOWEVER ARISING FROM ANY VARIATION MADE TO THIS DRAWING OR IN THE EXECUTION OF THE WORK TO WHICH IT RELATES WHICH HAS NOT BEEN REFERRED TO THEM AND THEIR APPROVAL OBTAINED.</div> <div>FOR THE PURPOSE OF CONSTRUCTION DO NOT SCALE FROM THIS DRAWING OR THE COMPUTER DIGITAL DATA. ONLY FIGURED DIMENSIONS ARE TO BE USED.</div> <div>IF IN DOUBT ASK.</div>	<div>notes</div>	<div>project name</div> <div>28 GEORGIANA STREET LONDON NW1 0EA</div> <div>StudioMarkRuthven architecture</div> <div>92 Prince of Wales Road Kensish Town London NWS 3NE</div> <div>T 020 7 485 0050 F 020 7 485 0030</div>	<div>drawing title</div> <div>EXISTING SECTION C-C</div>		<div>project ref.</div> <div>GES</div>	<div>drawing no.</div> <div>GES-X-202</div>	<div>revision</div> <div>.</div>
			<div>rev</div> <div>notes</div>	<div>date</div> <div>by</div> <div>checked</div>			
<div>purpose of issue</div> <div>PLANNING</div>			<div>* do not scale from this drawing.</div> <div>* check all dimensions on site.</div>	<div>drawn by</div> <div>.</div>	<div>checked</div> <div>.</div>		

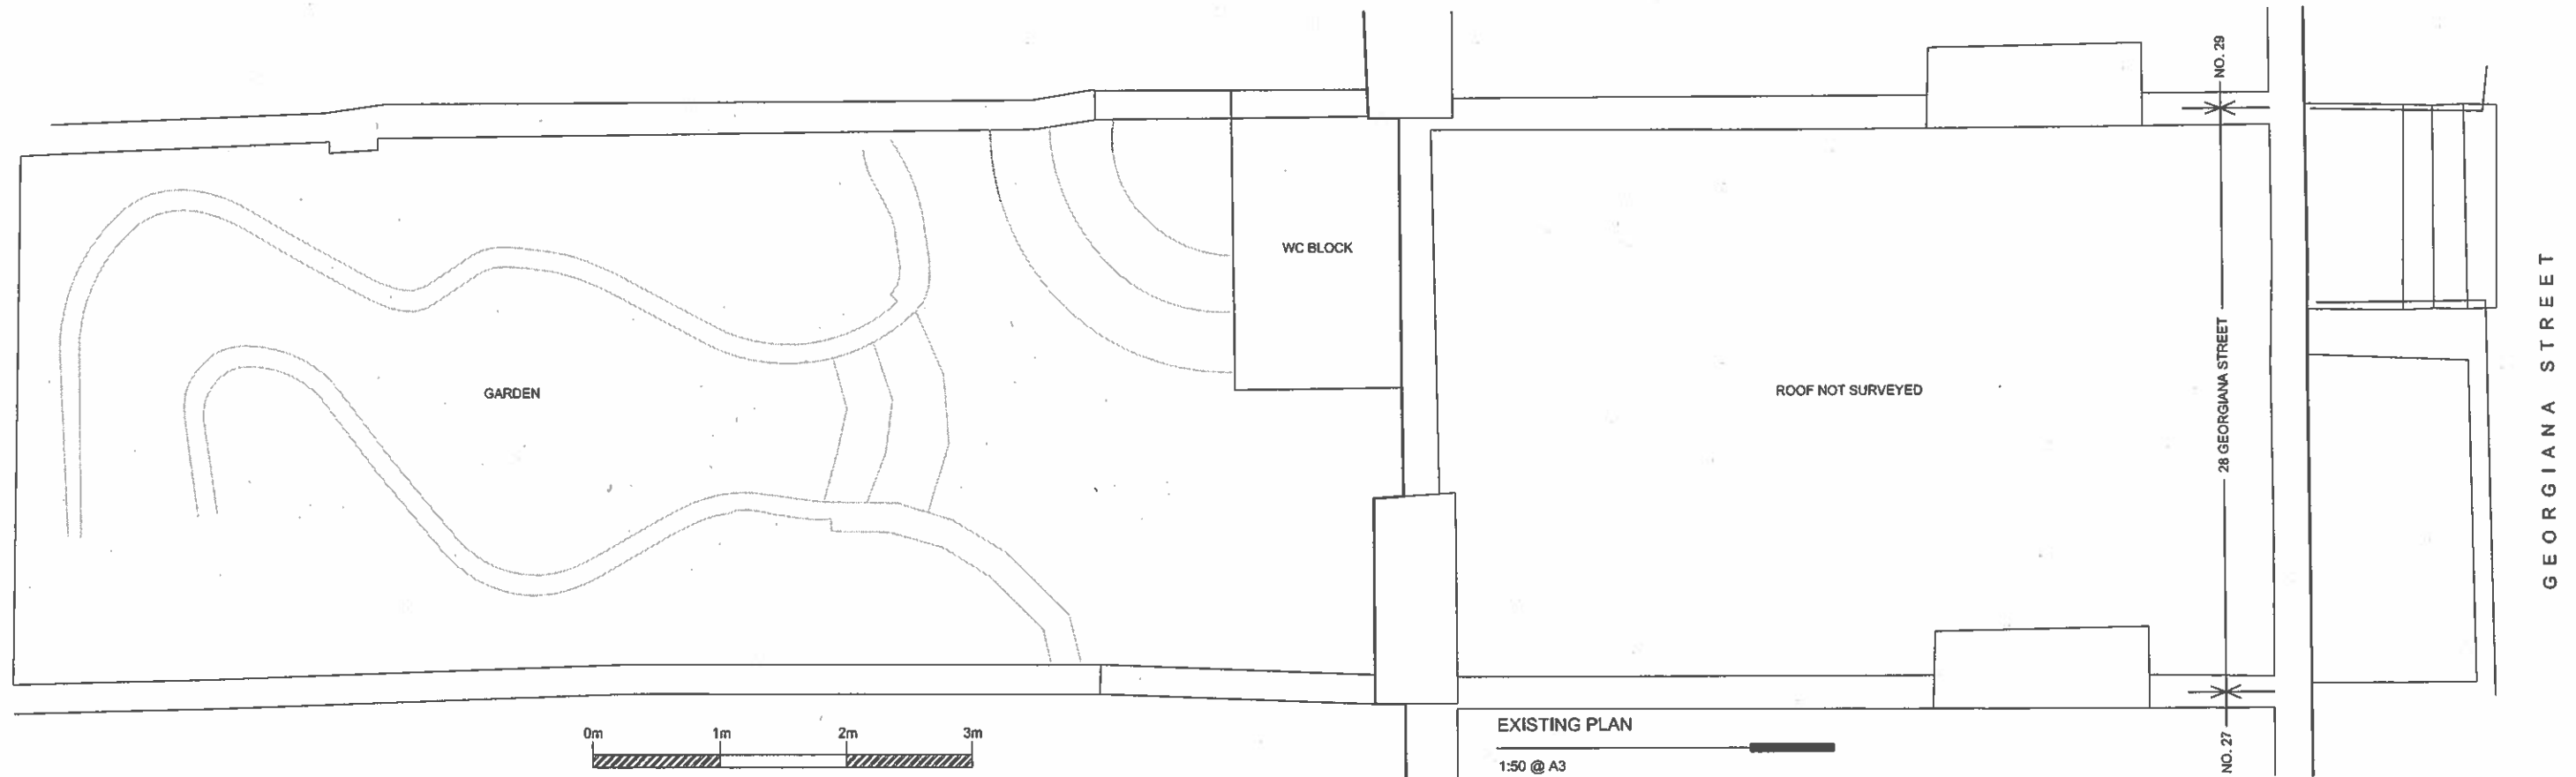


<div>general notes</div> <div>THIS DRAWING IS COPYRIGHT OF STUDIO MARK RUTHVEN. THIS DRAWING MUST BE READ IN CONJUNCTION WITH THE DESIGNER'S RISK ASSESSMENT, SPECIFICATION AND ALL OTHER RELEVANT DOCUMENTATION AND DRAWINGS. STUDIO MARK RUTHVEN ACCEPTS NO LIABILITY FOR ANY EXPENSE, LOSS OR DAMAGE OF WHATSOEVER NATURE AND HOWEVER ARISING FROM ANY VARIATION MADE TO THIS DRAWING OR IN THE EXECUTION OF THE WORK TO WHICH IT RELATES WHICH HAS NOT BEEN REFERRED TO THEM AND THEIR APPROVAL OBTAINED.</div> <div>FOR THE PURPOSE OF CONSTRUCTION DO NOT SCALE FROM THIS DRAWING OR THE COMPUTER DIGITAL DATA. ONLY FIGURED DIMENSIONS ARE TO BE USED.</div> <div>IF IN DOUBT ASK.</div>	<div>notes</div> <div></div>	<div>project name</div> <div>28 GEORGIANA STREET LONDON NW1 0EA</div>		<div>StudioMarkRuthven architecture</div>							
		<div>drawing title</div> <div>EXISTING BLOCK PLAN</div>		<div>92 Prince of Wales Road Kensish Town London NW5 3NE</div> <div>T 020 7 485 0050 F 020 7 485 0030</div>							
<div>purpose of issue</div> <div>PLANNING</div>		<div>rev</div>	<div>notes</div>	<div>date</div>	<div>by</div>	<div>checked</div>	<div>scale</div> <div>1:50 @ A3</div>	<div>date</div> <div>07.03.13</div>	<div>project ref.</div> <div>GES</div>	<div>drawing no.</div> <div>GES-X-102</div>	<div>revision</div> <div>.</div>
			<div>* do not scale from this drawing. * check all dimensions on site.</div>				<div>drawn by</div>	<div>checked</div>			

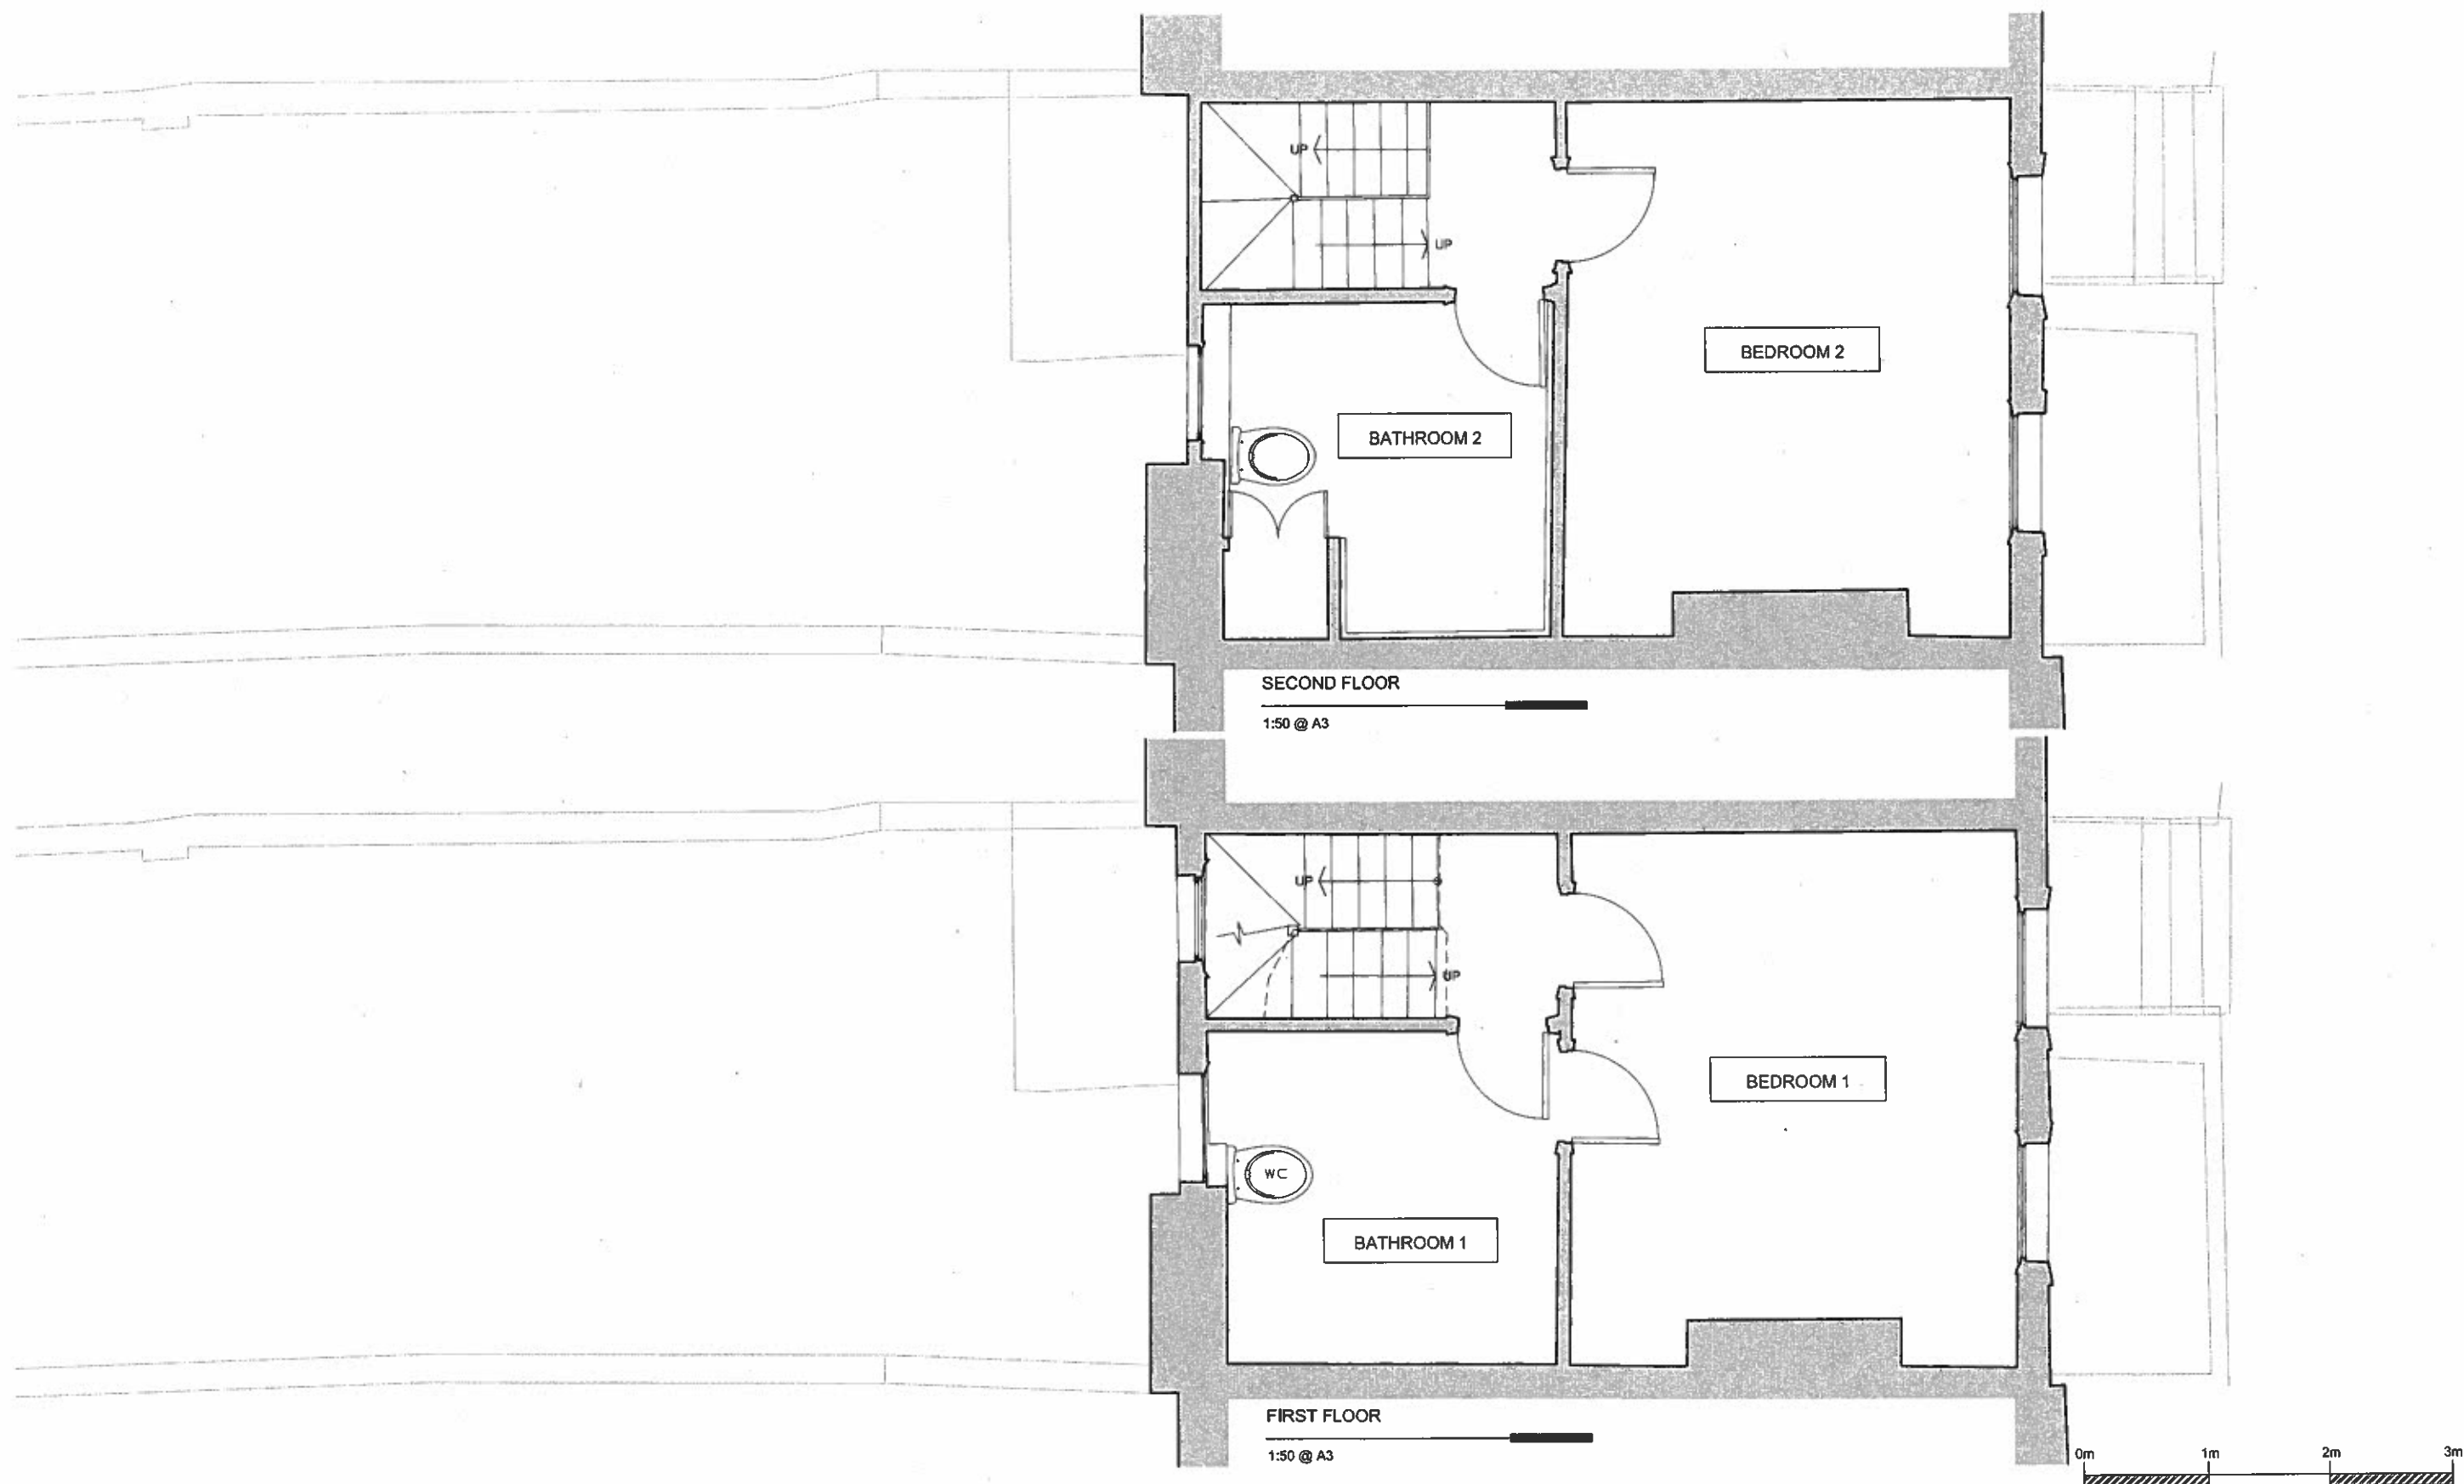


<div>general notes</div> <div>THIS DRAWING IS COPYRIGHT OF STUDIO MARK RUTHVEN. THIS DRAWING MUST BE READ IN CONJUNCTION WITH THE DESIGNER'S RISK ASSESSMENT, SPECIFICATION AND ALL OTHER RELEVANT DOCUMENTATION AND DRAWINGS. STUDIO MARK RUTHVEN ACCEPT NO LIABILITY FOR ANY EXPENSE, LOSS OR DAMAGE OF WHATSOEVER NATURE AND HOWEVER ARISING FROM ANY VARIATION MADE TO THIS DRAWING OR IN THE EXECUTION OF THE WORK TO WHICH IT RELATES WHICH HAS NOT BEEN REFERRED TO THEM AND THEIR APPROVAL OBTAINED.</div> <div>FOR THE PURPOSE OF CONSTRUCTION DO NOT SCALE FROM THIS DRAWING OR THE COMPUTER DIGITAL DATA, ONLY FIGURED DIMENSIONS ARE TO BE USED.</div> <div>IF IN DOUBT ASK.</div>		<div>notes</div> <div></div>		<div><div><div>project name</div><div>28 GEORGIANA STREET LONDON NW1 0EA</div><div>drawing title</div><div>EXISTING FIRST & SECOND FLOOR PLANS</div></div><div><div>StudioMarkRuthven architecture</div><div>92 Prince of Wales Road Kensish Town London NW5 3NE</div><div>T 020 7 485 0050 F 020 7 485 0030</div></div></div>																							
<div>purpose of issue</div> <div>PLANNING</div>				rev		notes		date		by		checked		scale		1:50 @ A3		date		07.03.13		project ref.		drawing no.		revision	
						* do not scale from this drawing. * check all dimensions on site.								drawn by				checked				GES		GES-X-101			



general notes		notes		<div><div></div><div></div></div>		project name 28 GEORGIANA STREET LONDON NW1 0EA		StudioMarkRuthven architecture																	
THIS DRAWING IS COPYRIGHT OF STUDIO MARK RUTHVEN. THIS DRAWING MUST BE READ IN CONJUNCTION WITH THE DESIGNER'S RISK ASSESSMENT, SPECIFICATION AND ALL OTHER RELEVANT DOCUMENTATION AND DRAWINGS. STUDIO MARK RUTHVEN ACCEPTS NO LIABILITY FOR ANY EXPENSE, LOSS OR DAMAGE OF WHATSOEVER NATURE AND HOWEVER ARISING FROM ANY VARIATION MADE TO THIS DRAWING OR IN THE EXECUTION OF THE WORK TO WHICH IT RELATES WHICH HAS NOT BEEN REFERRED TO THEM AND THEIR APPROVAL OBTAINED. FOR THE PURPOSE OF CONSTRUCTION DO NOT SCALE FROM THIS DRAWING OR THE COMPUTER DIGITAL DATA. ONLY FIGURED DIMENSIONS ARE TO BE USED. IF IN DOUBT ASK.																									
purpose of issue		PLANNING		rev		notes		date		by		checked		scale 1:50 @ A3		date 18.02.13		project ref.		drawing no.		revision			
						* do not scale from this drawing. * check all dimensions on site.						drawn by				checked				GES		GES-P-100			

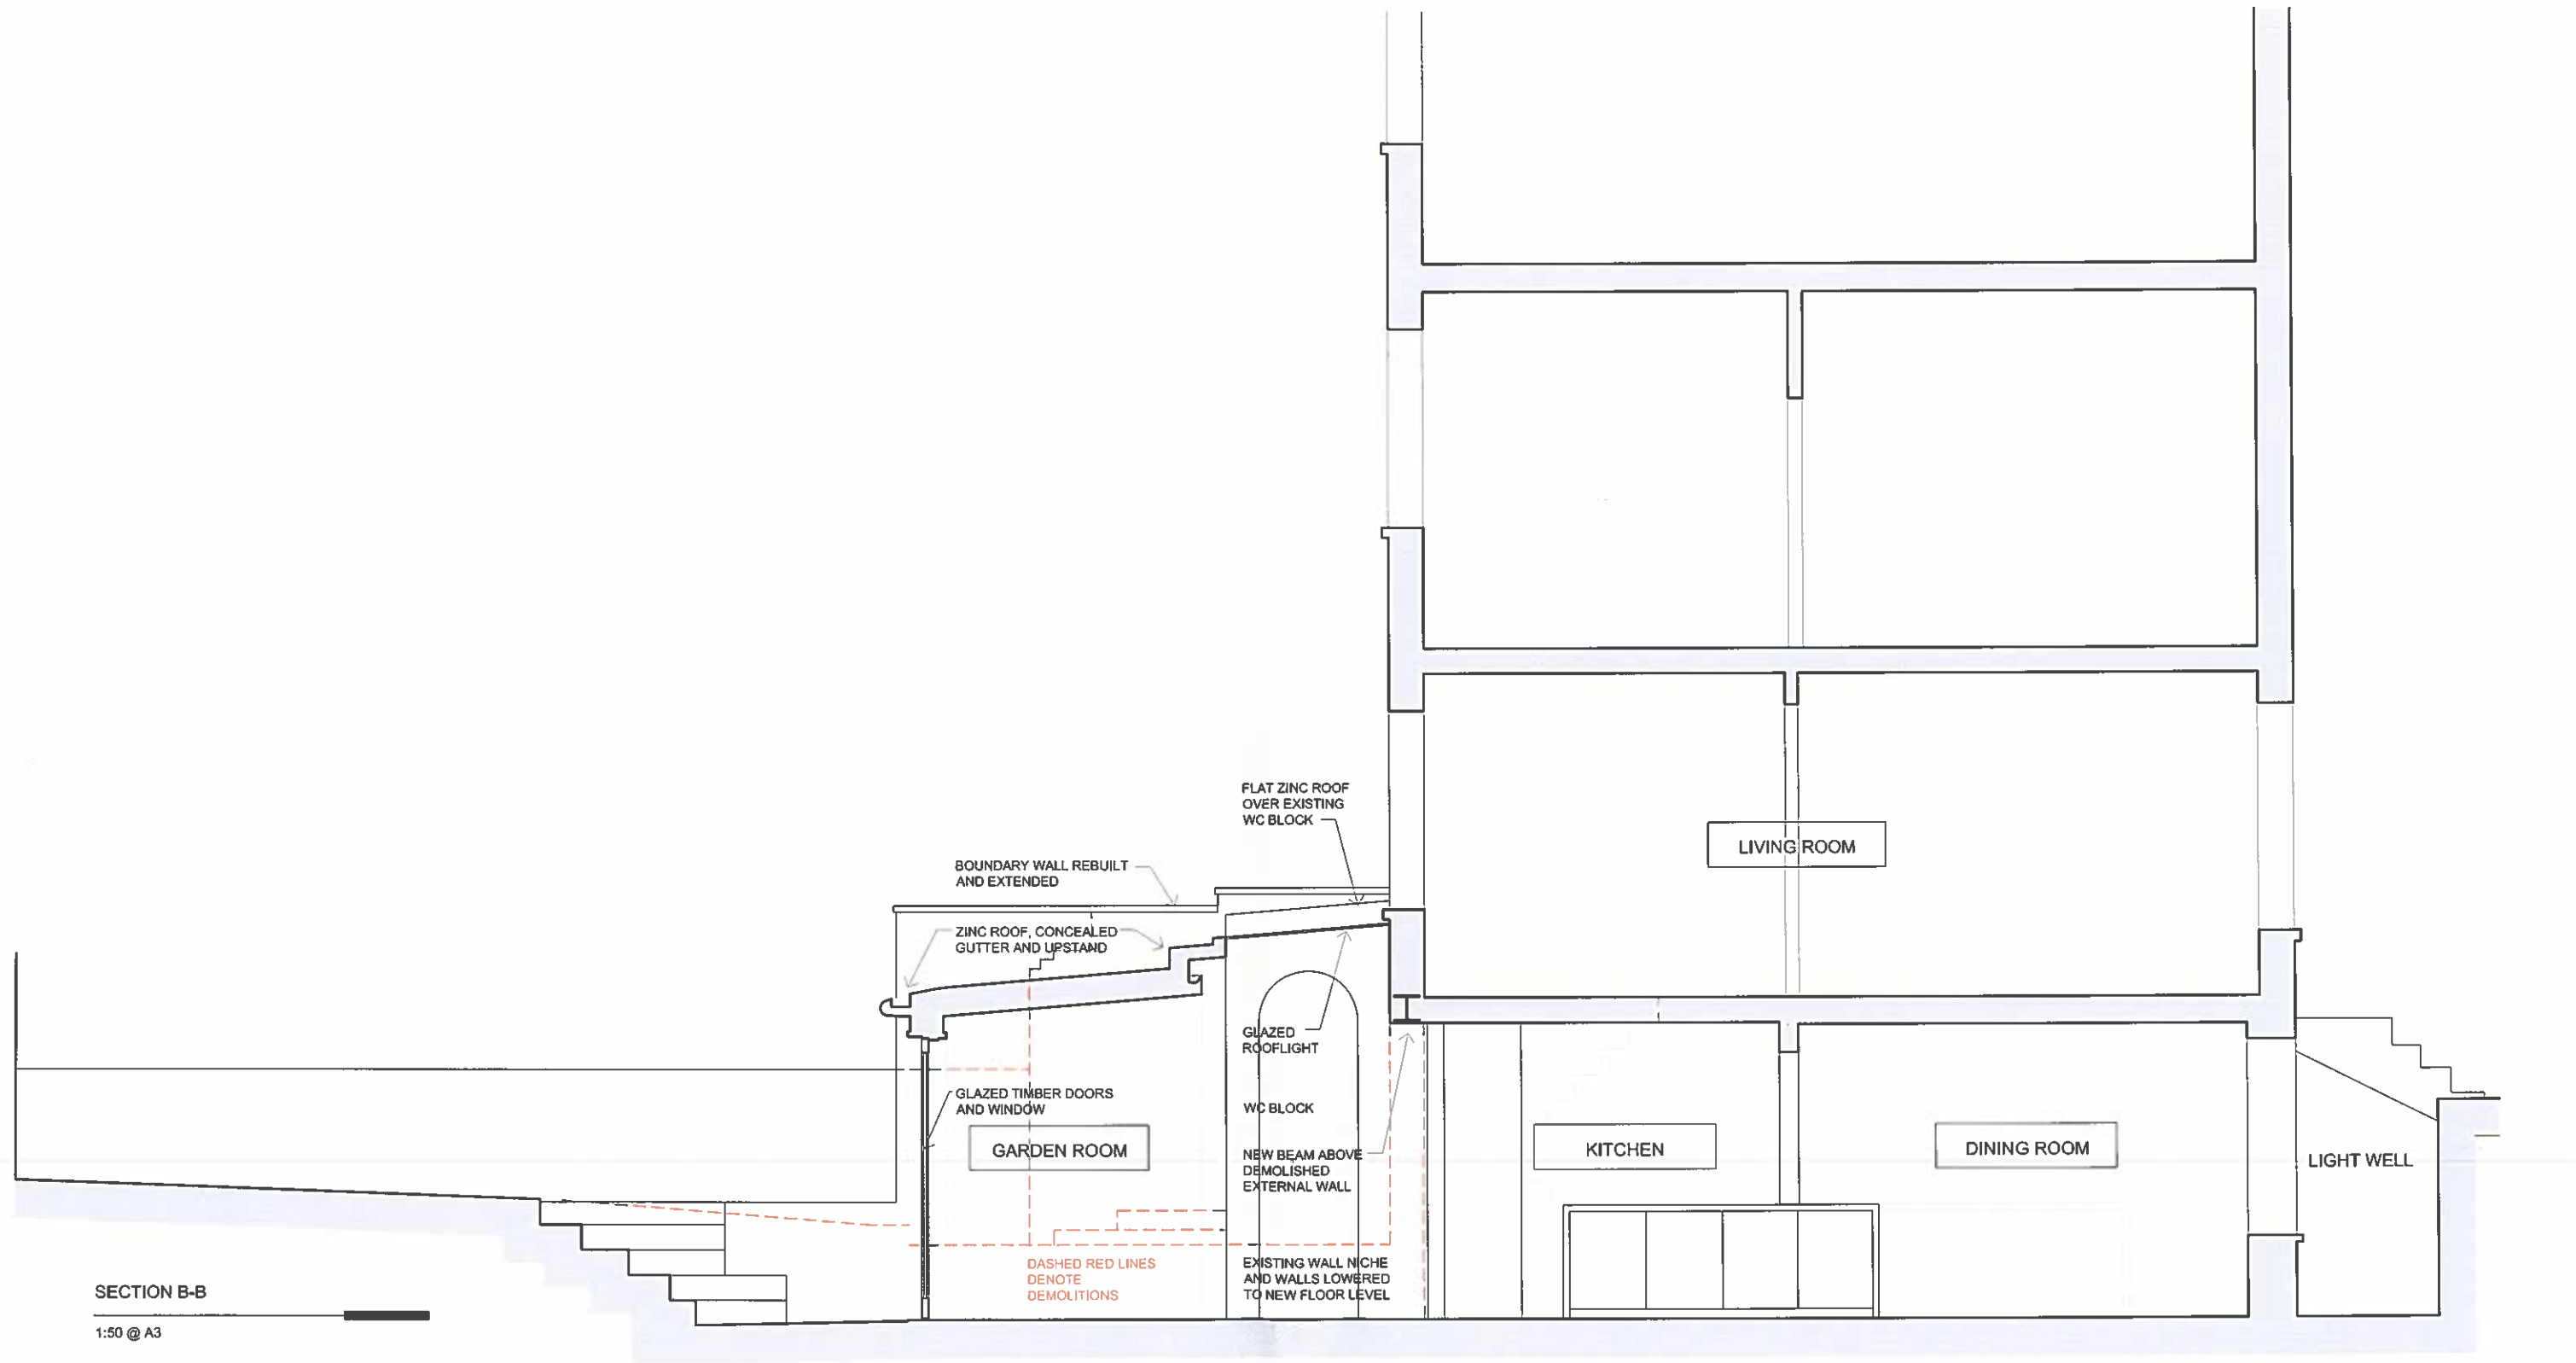

<div>general notes</div> <div>THIS DRAWING IS COPYRIGHT OF STUDIO MARK RUTHVEN. THIS DRAWING MUST BE READ IN CONJUNCTION WITH THE DESIGNERS RISK ASSESSMENT, SPECIFICATION AND ALL OTHER RELEVANT DOCUMENTATION AND DRAWINGS. STUDIO MARK RUTHVEN ACCEPTS NO LIABILITY FOR ANY EXPENSE, LOSS OR DAMAGE OF WHATSOEVER NATURE AND HOWEVER ARISING FROM ANY VARIATION MADE TO THIS DRAWING OR IN THE EXECUTION OF THE WORK TO WHICH IT RELATES WHICH HAS NOT BEEN REFERRED TO THEM AND THEIR APPROVAL OBTAINED.</div> <div>FOR THE PURPOSE OF CONSTRUCTION DO NOT SCALE FROM THIS DRAWING OR THE COMPUTER DIGITAL DATA, ONLY FIGURED DIMENSIONS ARE TO BE USED.</div> <div>IF IN DOUBT ASK.</div>				<div>notes</div>				<div>project name</div> <div>28 GEORGIANA STREET LONDON NW1 0EA</div> <div>StudioMarkRuthven architecture</div> <div>92 Prince of Wales Road Kentish Town London NW5 3NE</div> <div>T 020 7 485 0050 F 020 7 485 0030</div>											
<div>purpose of issue</div> <div>PLANNING</div>				<div>drawing title</div> <div>PROPOSED SECTION B-B</div>															
rev		notes		date		by		checked		scale 1:50 @ A3		date 18.02.13		project ref.		drawing no.		revision	
		* do not scale from this drawing. * check all dimensions on site.								drawn by		checked		GES		GES-P-200		.	

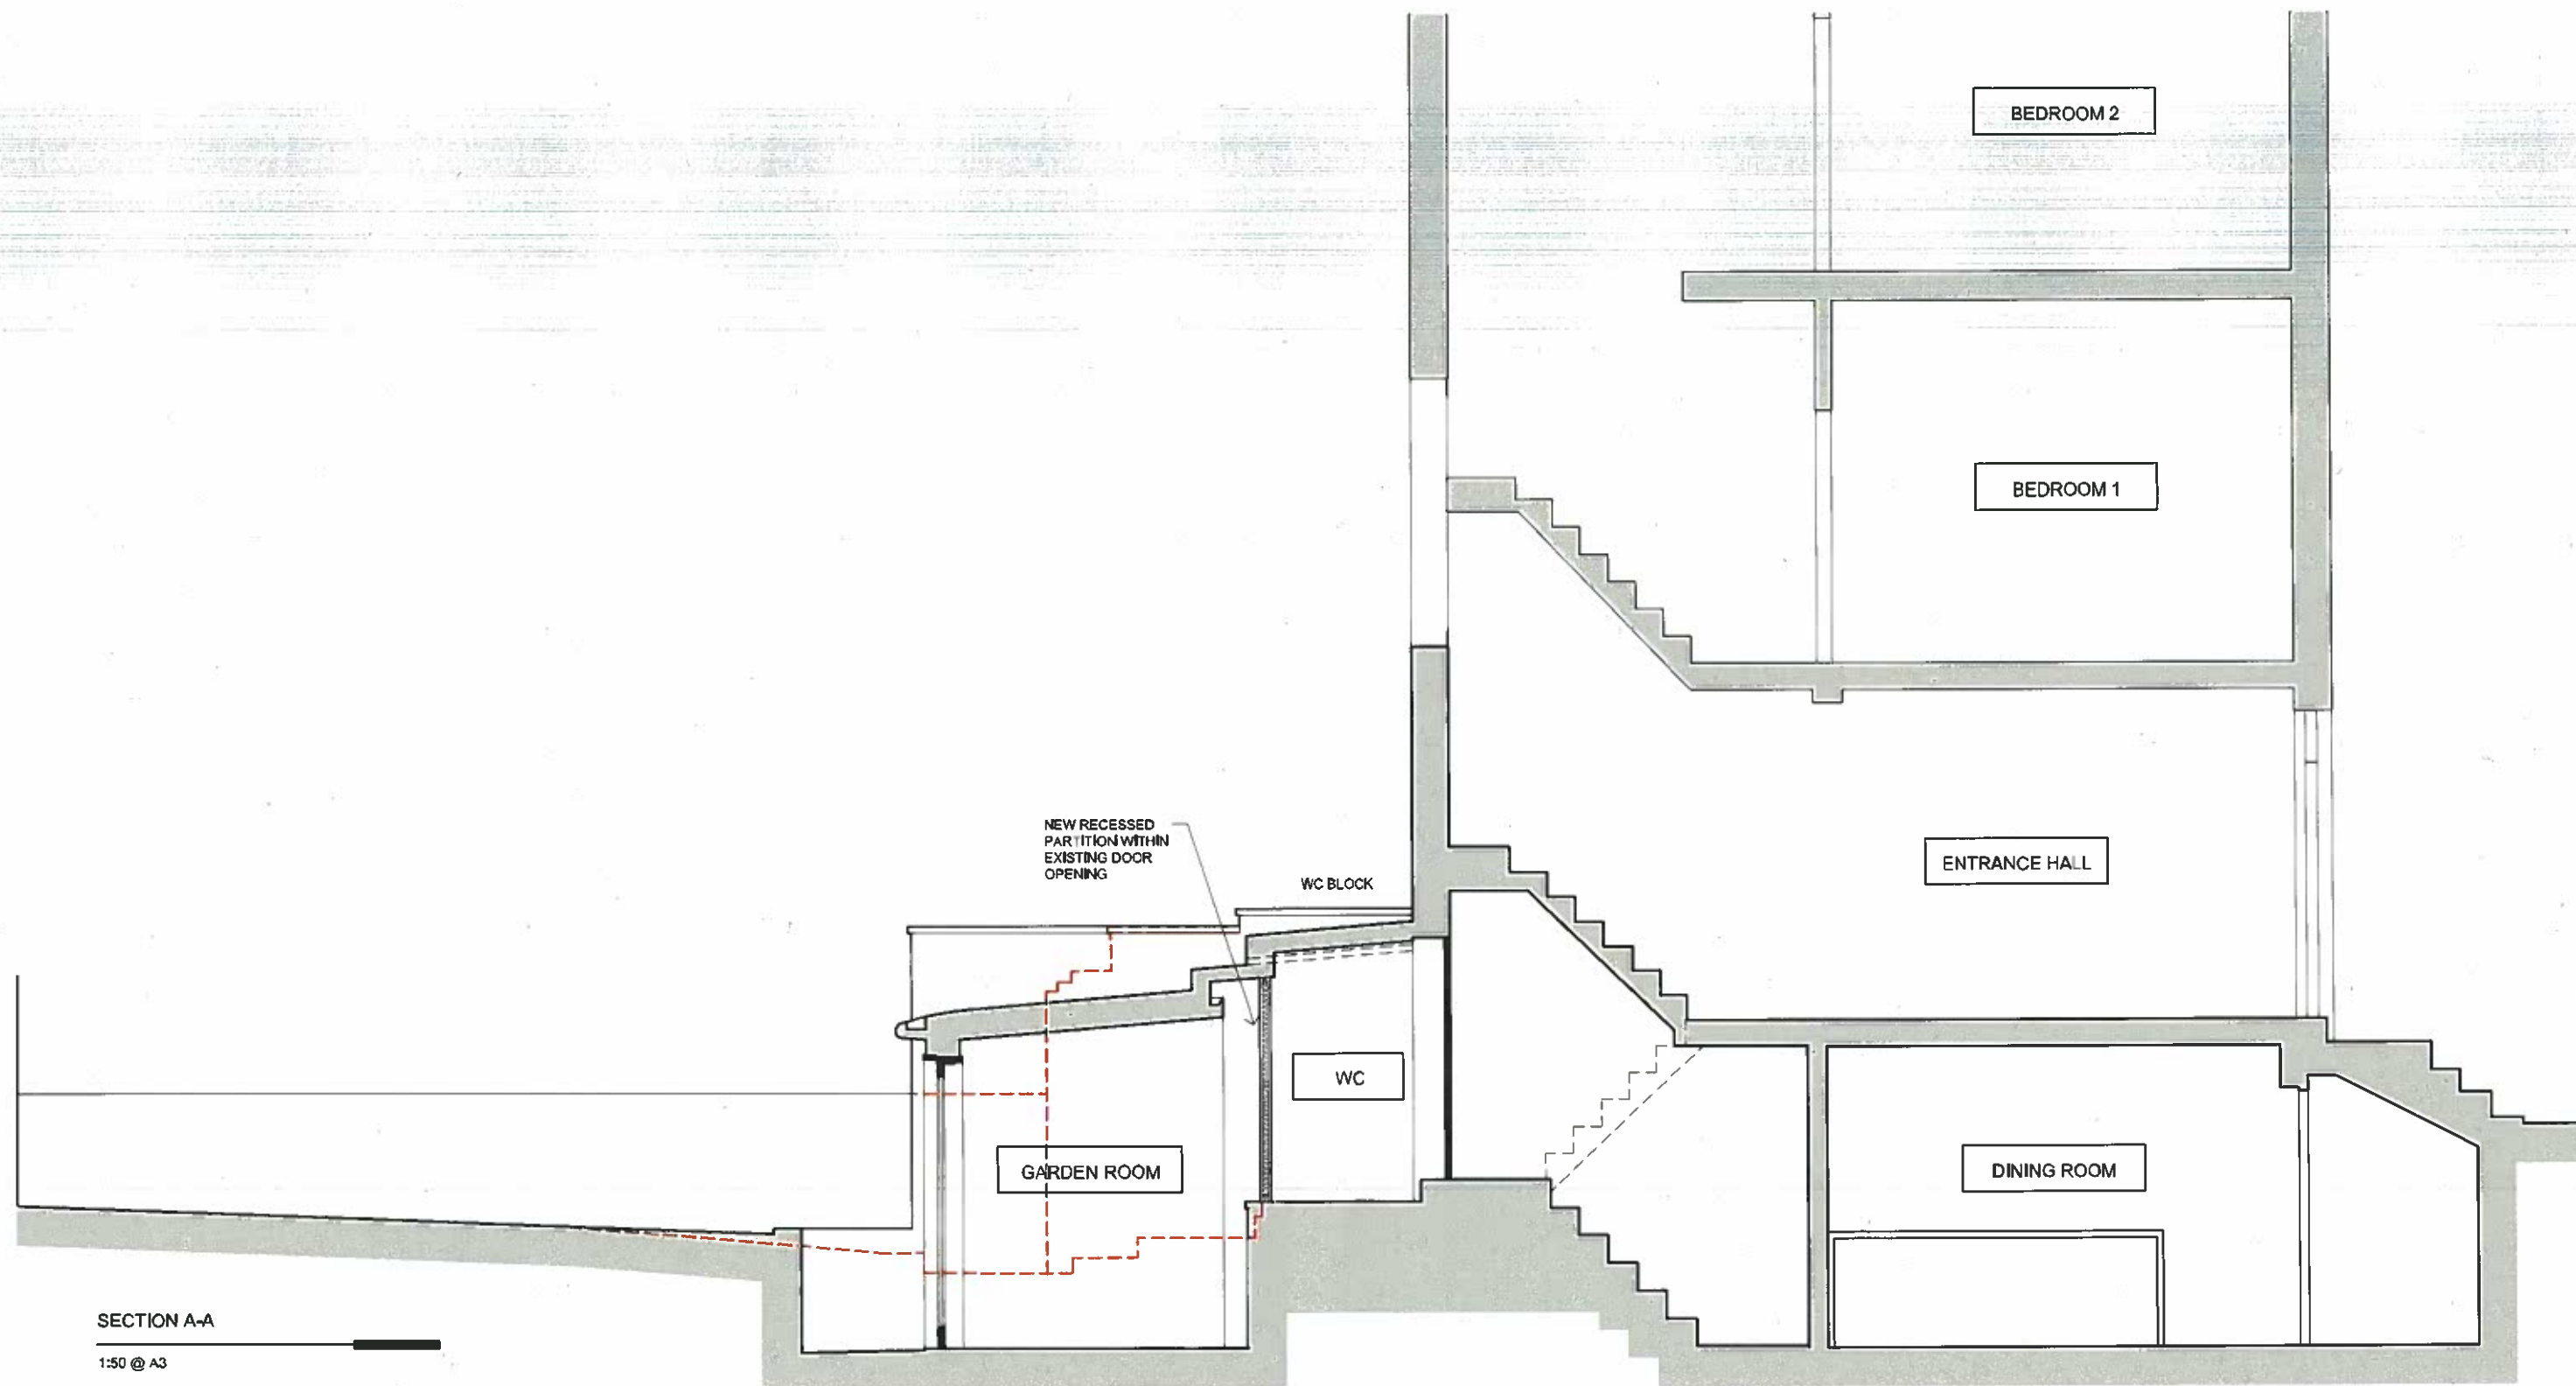


SECTION A-A



1:50 @ A3




<p>general notes</p> <p>THIS DRAWING IS COPYRIGHT OF STUDIO MARK RUTHVEN. THIS DRAWING MUST BE READ IN CONJUNCTION WITH THE DESIGNER'S RISK ASSESSMENT, SPECIFICATION AND ALL OTHER RELEVANT DOCUMENTATION AND DRAWINGS. STUDIO MARK RUTHVEN ACCEPTS NO LIABILITY FOR ANY EXPENSE, LOSS OR DAMAGE OF WHATSOEVER NATURE AND HOWEVER ARISING FROM ANY VARIATION MADE TO THIS DRAWING OR IN THE EXECUTION OF THE WORK TO WHICH IT RELATES WHICH HAS NOT BEEN REFERRED TO THEM AND THEIR APPROVAL OBTAINED.</p> <p>FOR THE PURPOSE OF CONSTRUCTION DO NOT SCALE FROM THIS DRAWING OR THE COMPUTER DIGITAL DATA. ONLY FIGURED DIMENSIONS ARE TO BE USED.</p> <p>IF IN DOUBT ASK.</p>	<p>notes</p>	<p>project name</p> <p>28 GEORGIANA STREET LONDON NW1 0EA</p>	<p>drawing title</p> <p>PROPOSED SECTION A-A</p>	<p>StudioMarkRuthven architecture</p> <p>92 Prince of Wales Road Kensington London W8 3NE</p> <p>T 020 7 485 0050 F 020 7 485 0030</p>
<p>purpose of issue</p> <p>PLANNING</p>		<p>rev notes date by checked</p> <p>* do not scale from this drawing. * check all dimensions on site.</p>	<p>scale 1:50 @ A3 date 07.03.13</p> <p>drawn by checked</p>	<p>project ref drawing no revision</p> <p>GES GES-P-201 .</p>

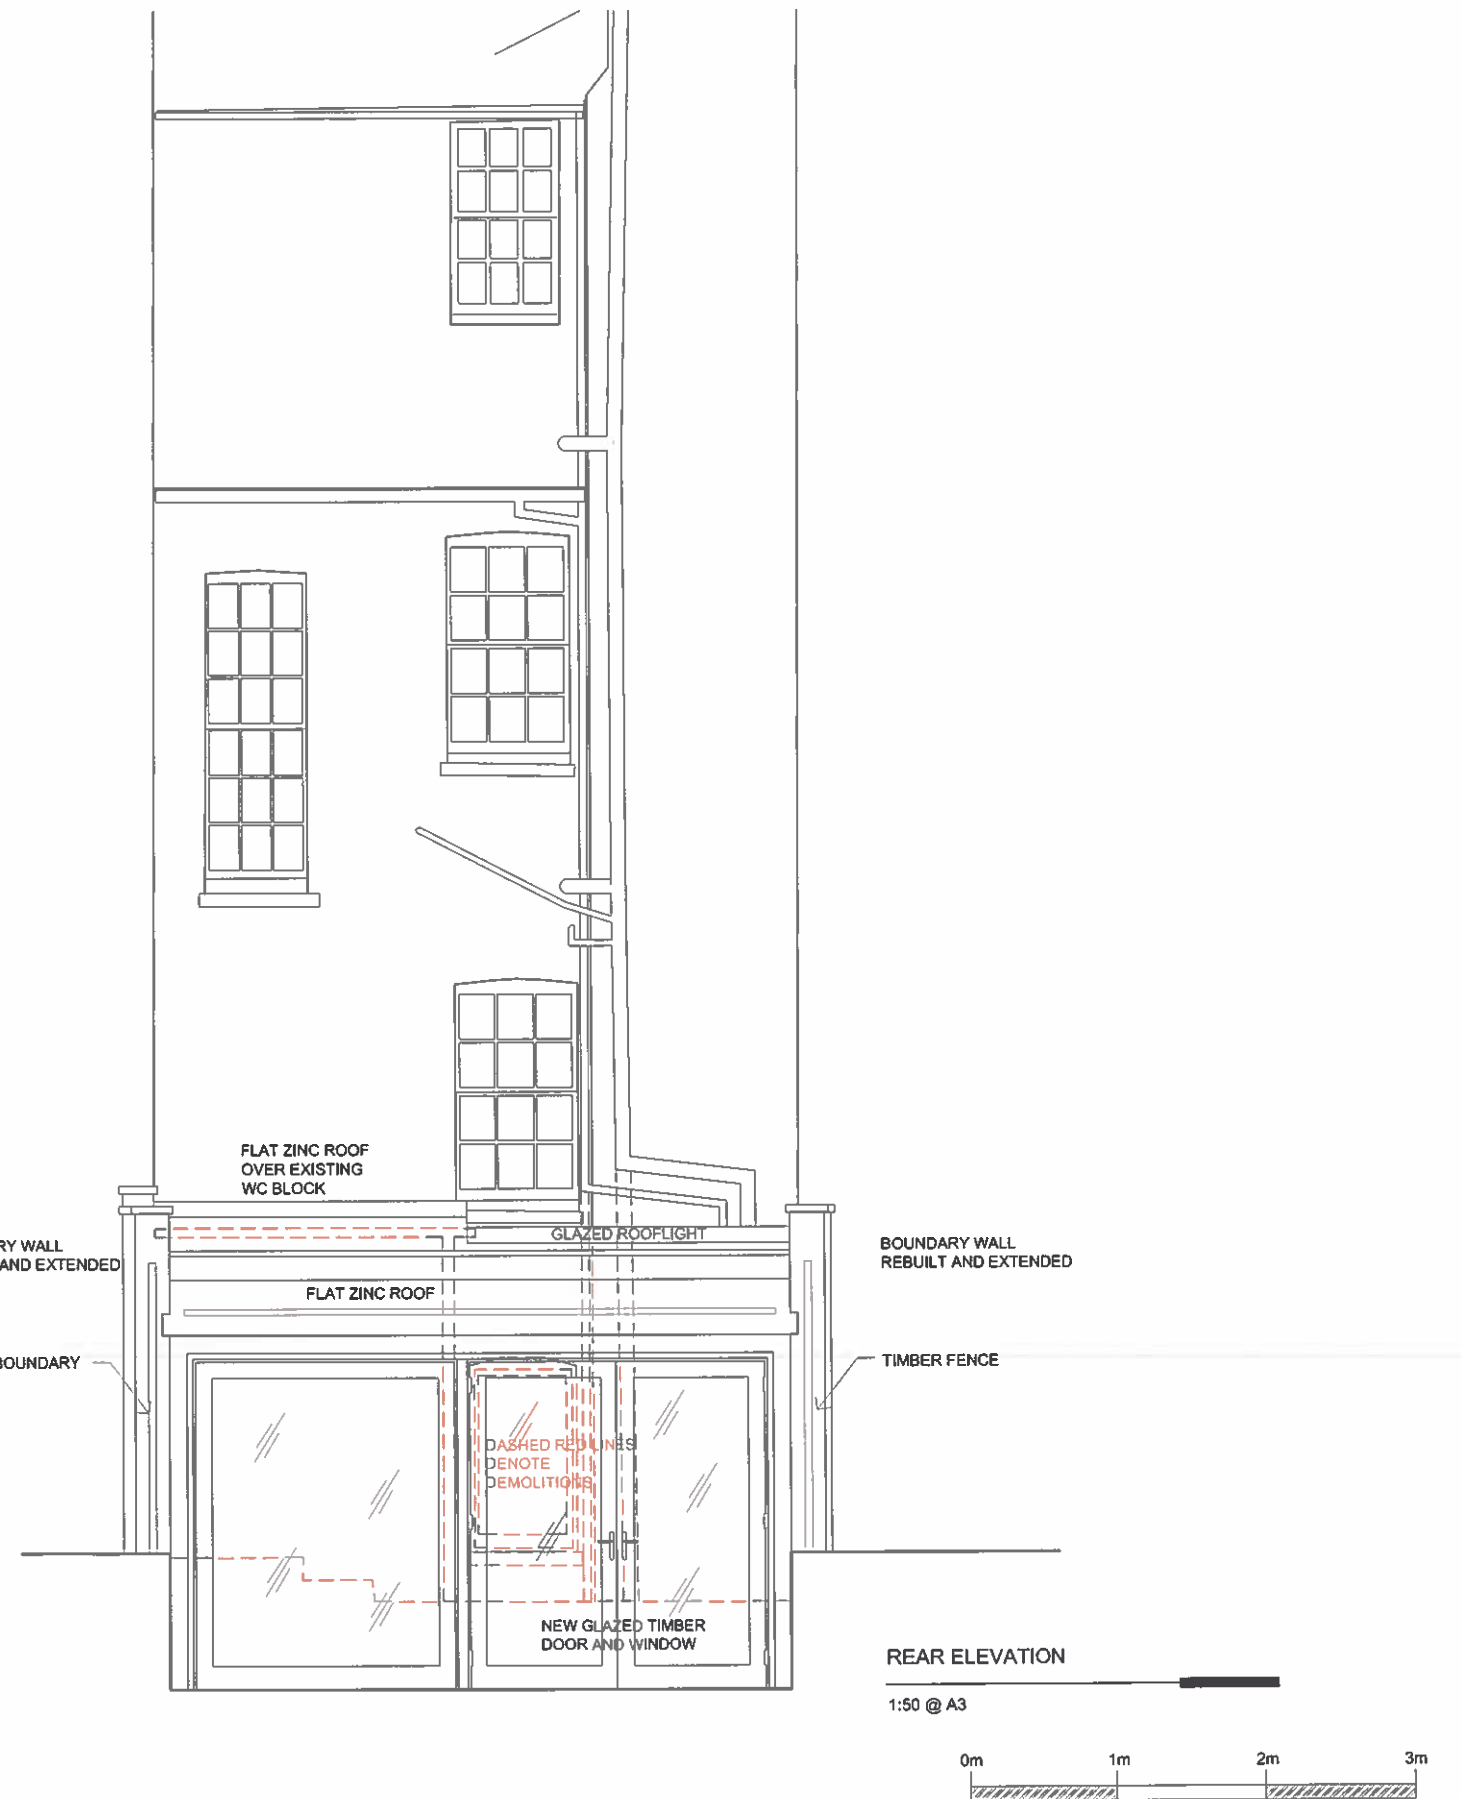

<div>general notes</div> <div>THIS DRAWING IS COPYRIGHT OF STUDIO MARK RUTHVEN. THIS DRAWING MUST BE READ IN CONJUNCTION WITH THE DESIGNER'S RISK ASSESSMENT, SPECIFICATION AND ALL OTHER RELEVANT DOCUMENTATION AND DRAWINGS. STUDIO MARK RUTHVEN ACCEPTS NO LIABILITY FOR ANY EXPENSE, LOSS OR DAMAGE OF WHATSOEVER NATURE AND HOWEVER ARISING FROM ANY VARIATION MADE TO THIS DRAWING OR IN THE EXECUTION OF THE WORK TO WHICH IT RELATES WHICH HAS NOT BEEN REFERRED TO THEM AND THEIR APPROVAL OBTAINED.</div> <div>FOR THE PURPOSE OF CONSTRUCTION DO NOT SCALE FROM THIS DRAWING OR THE COMPUTER DIGITAL DATA. ONLY FIGURED DIMENSIONS ARE TO BE USED.</div> <div>IF IN DOUBT ASK.</div>		<div>notes</div>	<div>project name</div> <div>28 GEORGIANA STREET</div> <div>LONDON NW1 0EA</div>		<div>StudioMarkRuthven</div> <div>architecture</div>							
<div>drawing title</div> <div>PROPOSED</div> <div>FRONT AND REAR</div> <div>ELEVATIONS</div>			<div>92 Prince of Wales Road</div> <div>Kentish Town</div> <div>London NW5 3NE</div> <div>T 020 7 485 0050</div> <div>F 020 7 485 0030</div>									
rev	notes		date	by	checked	scale	1:50 @ A3	date	18.02.13	project ref.	drawing no.	revision
<div>* do not scale from this drawing.</div> <div>* check all dimensions on site.</div>					drawn by		checked		GES	GES-P-300	.	
<div>purpose of issue</div> <div>PLANNING</div>												

 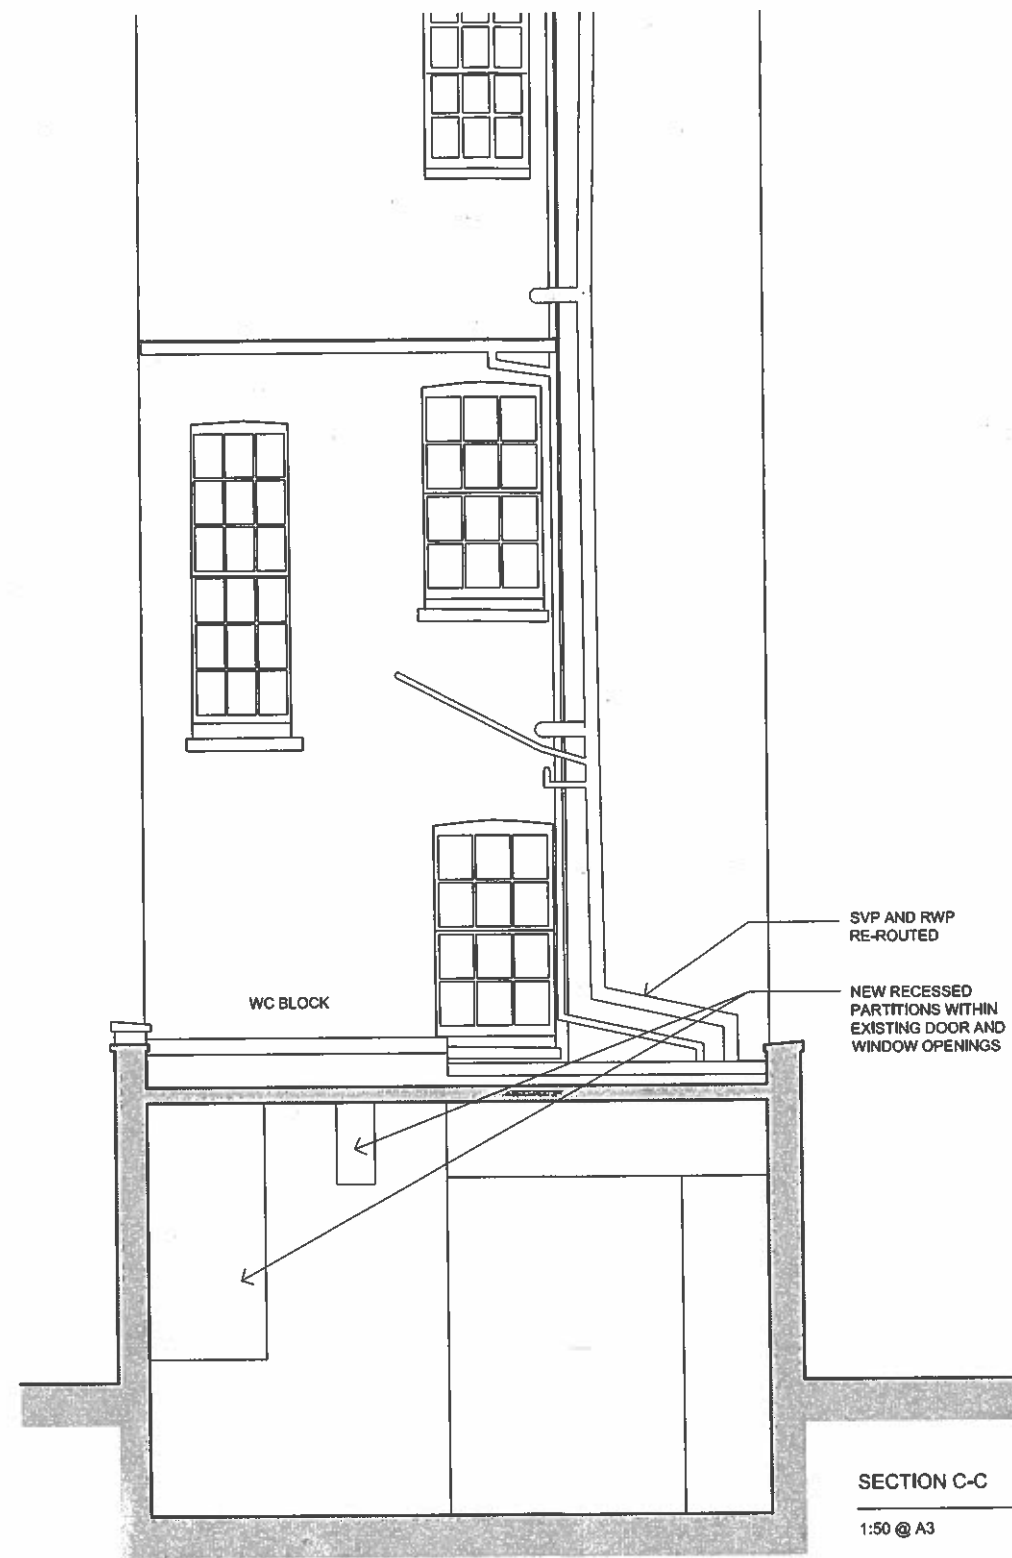

<div>general notes</div> <div>THIS DRAWING IS COPYRIGHT OF STUDIO MARK RUTHVEN. THIS DRAWING MUST BE READ IN CONJUNCTION WITH THE DESIGNER'S RISK ASSESSMENT, SPECIFICATION AND ALL OTHER RELEVANT DOCUMENTATION AND DRAWINGS. STUDIO MARK RUTHVEN ACCEPTS NO LIABILITY FOR ANY EXPENSE, LOSS OR DAMAGE OF WHATSOEVER NATURE AND HOWEVER ARISING FROM ANY VARIATION MADE TO THIS DRAWING OR IN THE EXECUTION OF THE WORK TO WHICH IT RELATES WHO HAS NOT BEEN REFERRED TO THEM AND THEIR APPROVAL OBTAINED.</div> <div>FOR THE PURPOSE OF CONSTRUCTION DO NOT SCALE FROM THIS DRAWING OR THE COMPUTER DIGITAL DATA, ONLY FIGURED DIMENSIONS ARE TO BE USED.</div> <div>IF IN DOUBT ASK.</div>	<div>notes</div>	<div>project name</div> <div>28 GEORGIANA STREET LONDON NW1 0EA</div> <div>drawing title</div> <div>PROPOSED SECTION C-C</div>	<div>StudioMarkRuthven architecture</div> <div>92 Prince of Wales Road Kentish Town London NW5 3NE</div> <div>T 020 7 485 0050 F 020 7 485 0030</div>	<div>project ref.</div> <div>GES</div>	<div>drawing no.</div> <div>GES-P-202</div>	<div>revision</div> <div>.</div>				
							<div>rev</div> <div>notes</div>	<div>date</div> <div>by</div> <div>checked</div>	<div>scale</div> <div>1:50 @ A3</div>	<div>date</div> <div>07.03.13</div>
							<div>* do not scale from this drawing. * check all dimensions on site.</div>		<div>drawn by</div> <div>checked</div>	
<div>purpose of issue</div> <div>PLANNING</div>										

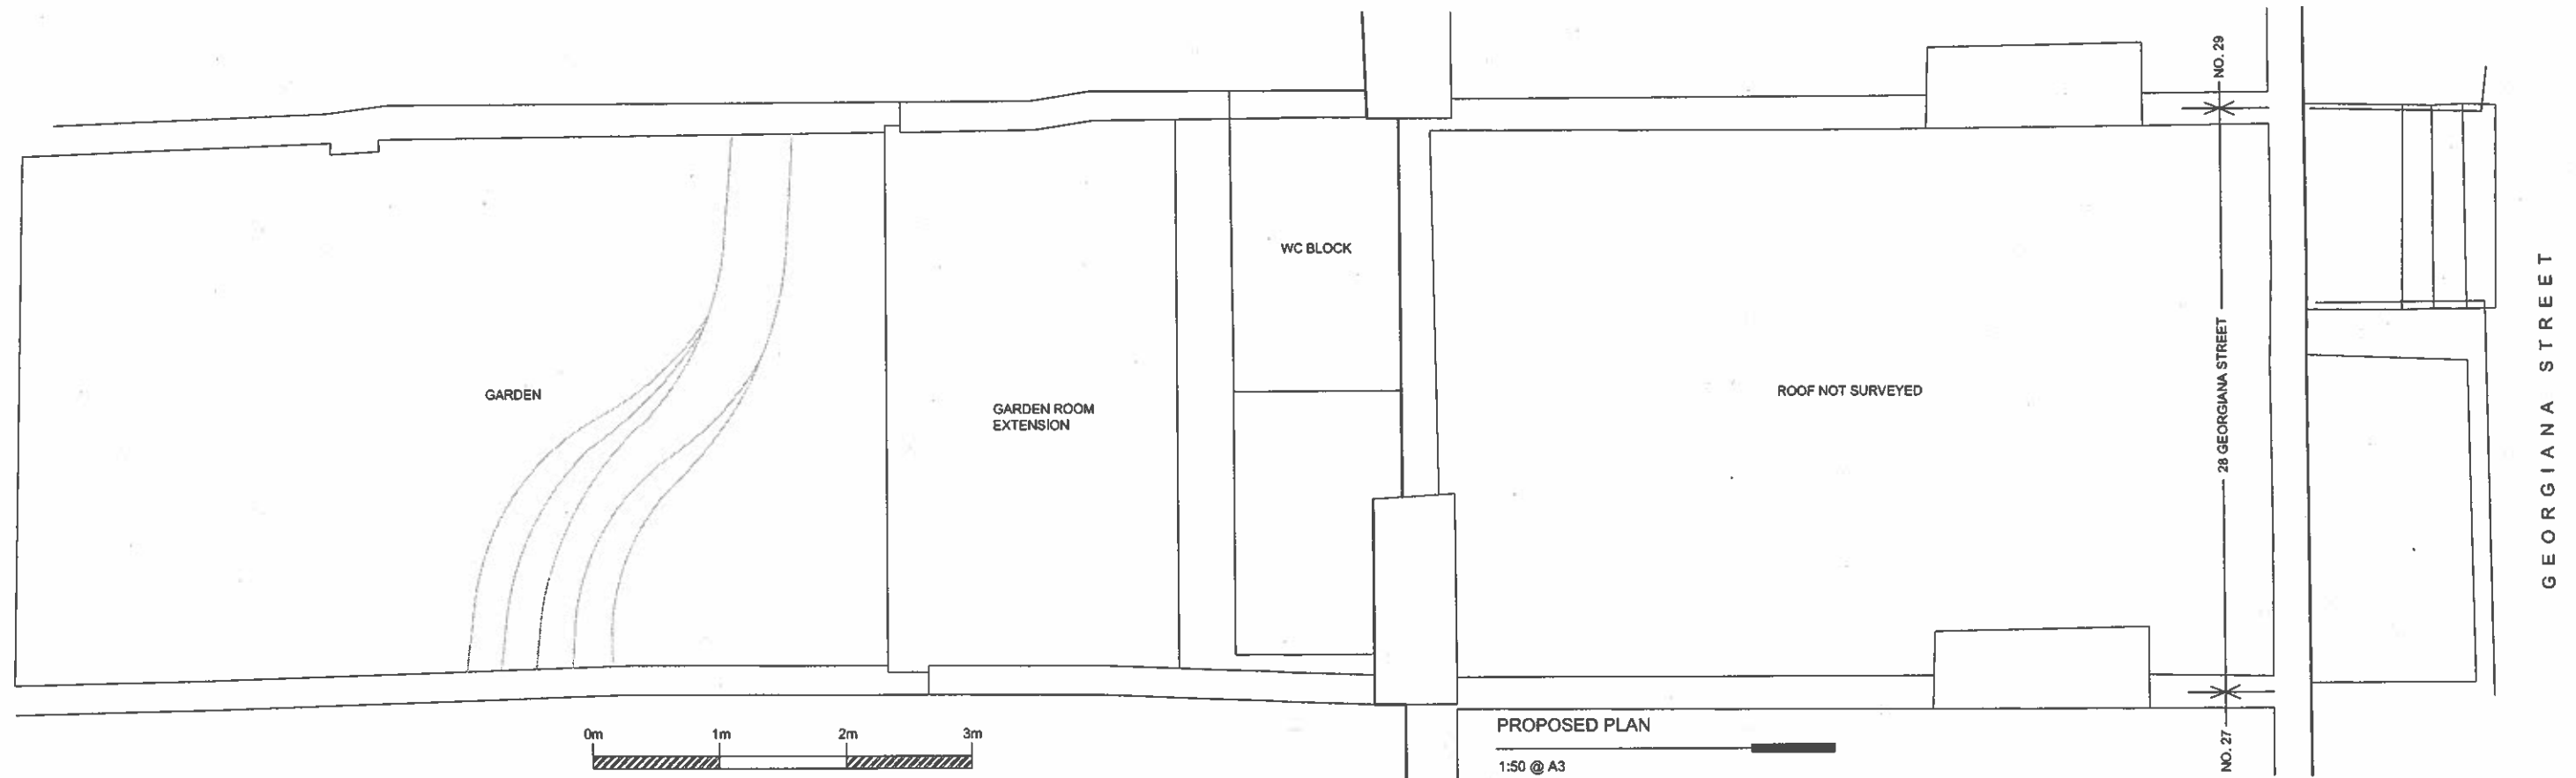

<div>general notes</div> <div>THIS DRAWING IS COPYRIGHT OF STUDIO MARK RUTHVEN. THIS DRAWING MUST BE READ IN CONJUNCTION WITH THE DESIGNER'S RISK ASSESSMENT, SPECIFICATION AND ALL OTHER RELEVANT DOCUMENTATION AND DRAWINGS. STUDIO MARK RUTHVEN ACCEPTS NO LIABILITY FOR ANY EXPENSE, LOSS OR DAMAGE OF WHATSOEVER NATURE AND HOWEVER ARISING FROM ANY VARIATION MADE TO THIS DRAWING OR IN THE EXECUTION OF THE WORK TO WHICH IT RELATES WHICH HAS NOT BEEN REFERRED TO THEM AND THEIR APPROVAL OBTAINED.</div> <div>FOR THE PURPOSE OF CONSTRUCTION DO NOT SCALE FROM THIS DRAWING OR THE COMPUTER DIGITAL DATA. ONLY FIGURED DIMENSIONS ARE TO BE USED.</div> <div>IF IN DOUBT ASK.</div>		<div>notes</div> <div></div>	<div>project name</div> <div>28 GEORGIANA STREET LONDON NW1 0EA</div> <div>StudioMarkRuthven architecture</div>		<div>drawing title</div> <div>PROPOSED BLOCK PLAN</div>		<div>92 Prince of Wales Road Kentish Town London NW5 3NE</div> <div>T 020 7 485 0050 F 020 7 485 0030</div>			
<div>purpose of issue</div> <div>PLANNING</div>				<div>rev</div> <div>notes</div> <div>* do not scale from this drawing. * check all dimensions on site.</div>	<div>date</div> <div>by</div> <div>checked</div>	<div>scale</div> <div>1:50 @ A3</div> <div>drawn by</div>	<div>date</div> <div>07.03.13</div> <div>checked</div>	<div>project ref.</div> <div>GES</div>	<div>drawing no.</div> <div>GES-P-101</div>	<div>revision</div> <div>.</div>