


revision	date	author	revision notes
A	14.02.13	GPR	Minor Revision to Roof
B	08.03.13	GPR	Revision from gable end roof to dormer + Floor levels
C	11.03.13	GPR	Revision rear flat roof to hipped roof

15
MAKEPEACE
AVENUE


19
MAKEPEACE
AVENUE

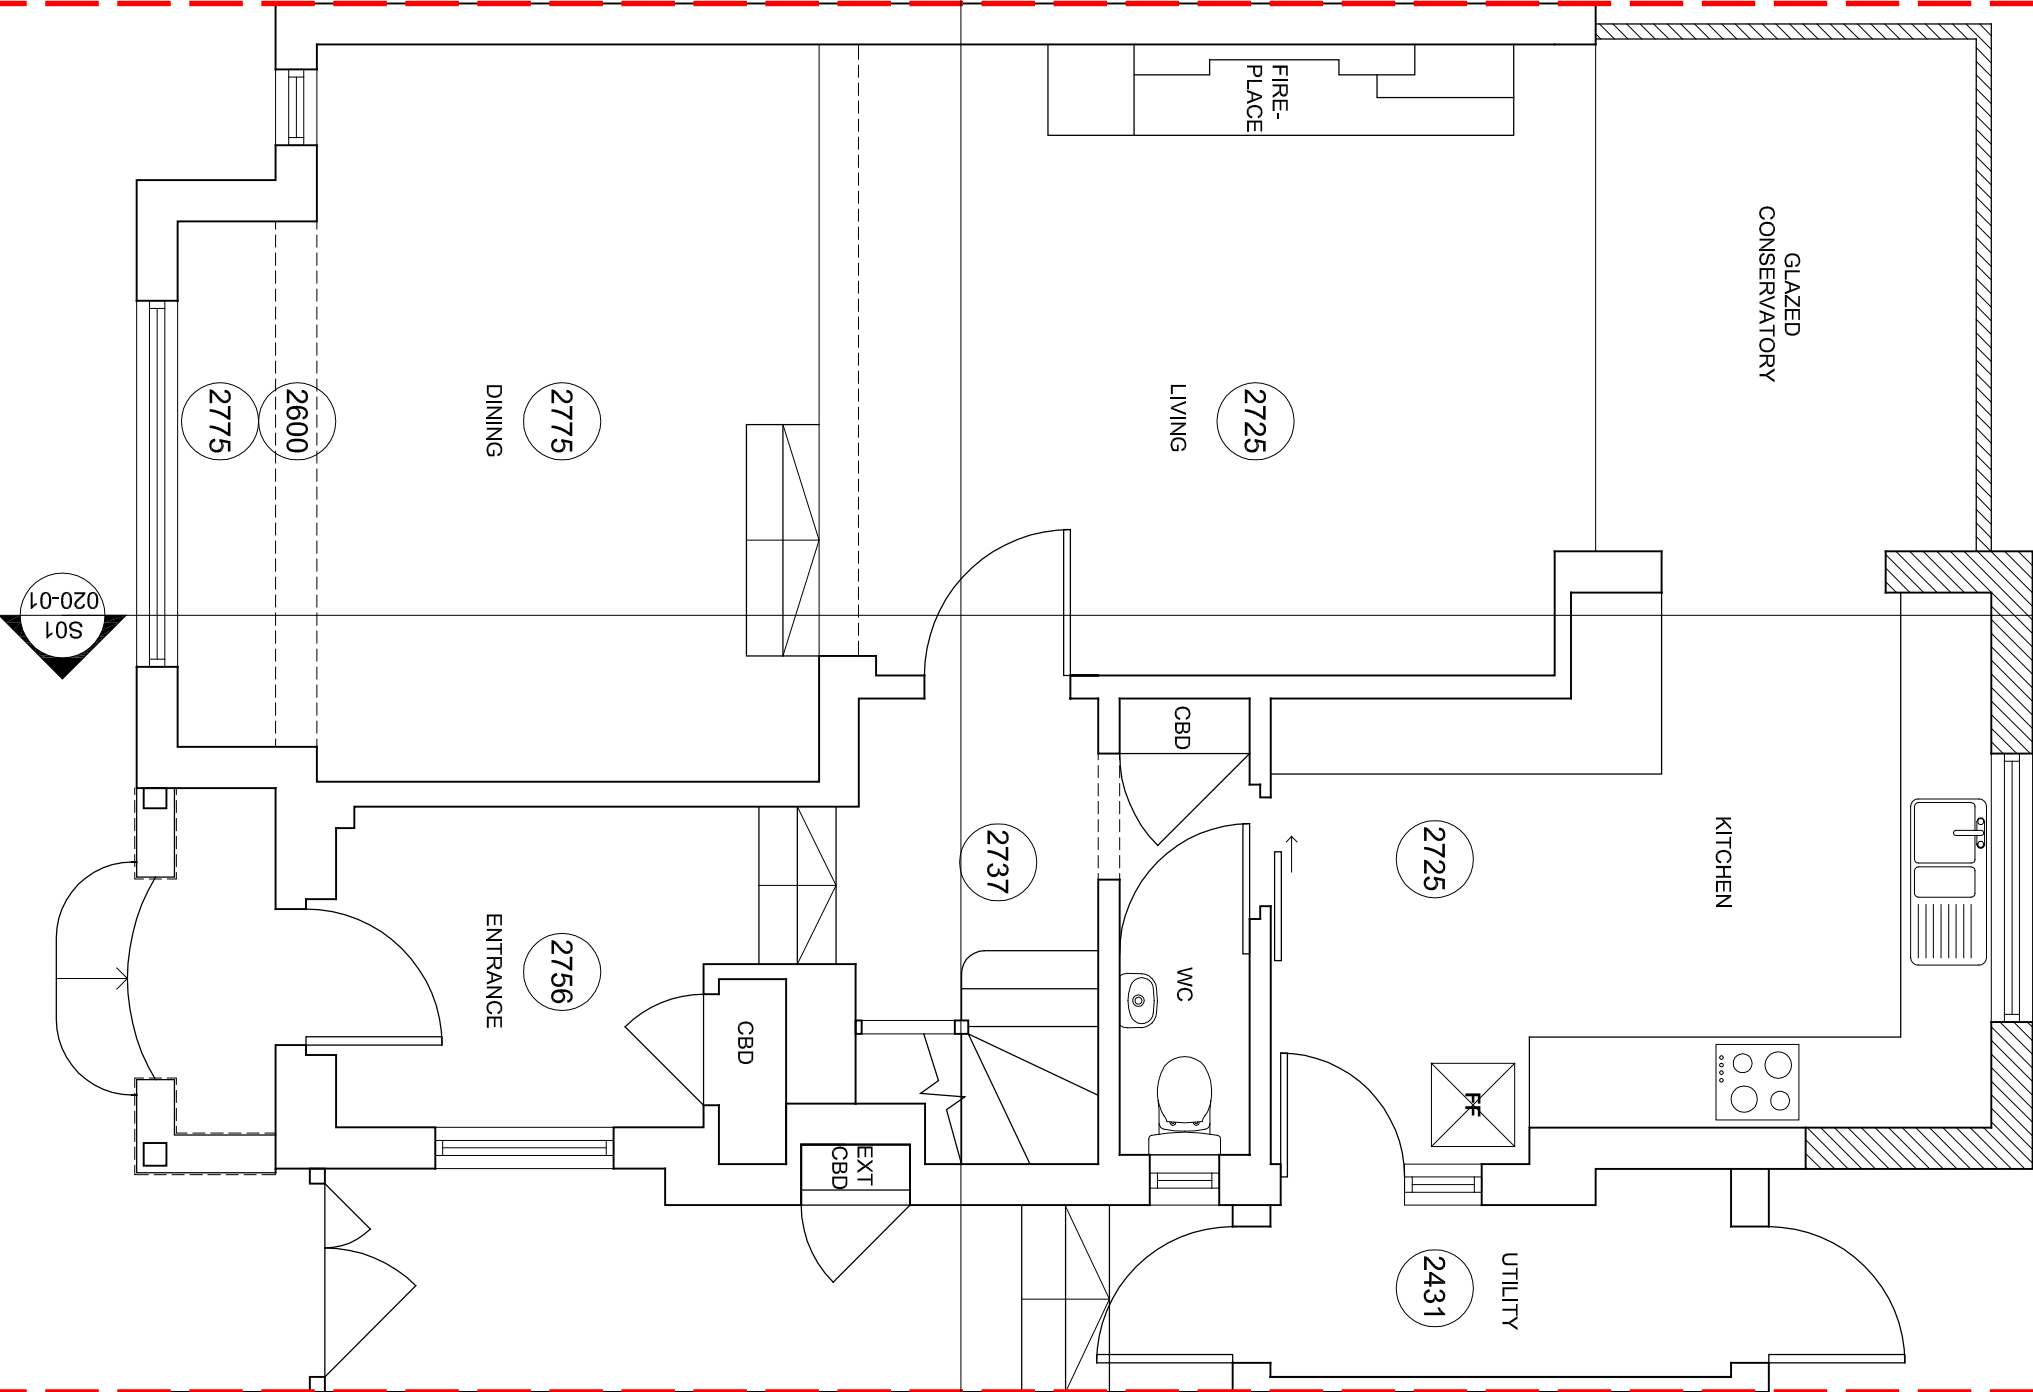

NEW ADDITION

P K S architects			
Project	17 Makepeace Avenue		
Title	Proposed Ground Floor Plan		
Scale	1:50 @ A3	Author	010-00
Date	07.01.13	Rev.	C

revision	date	author	revision notes
A	14.02.13	GPR	Minor Revision to Roof
B	08.03.13	GPR	Revision from gable end roof to dormer + Floor levels
C	11.03.13	GPR	Revision rear flat roof to hipped roof

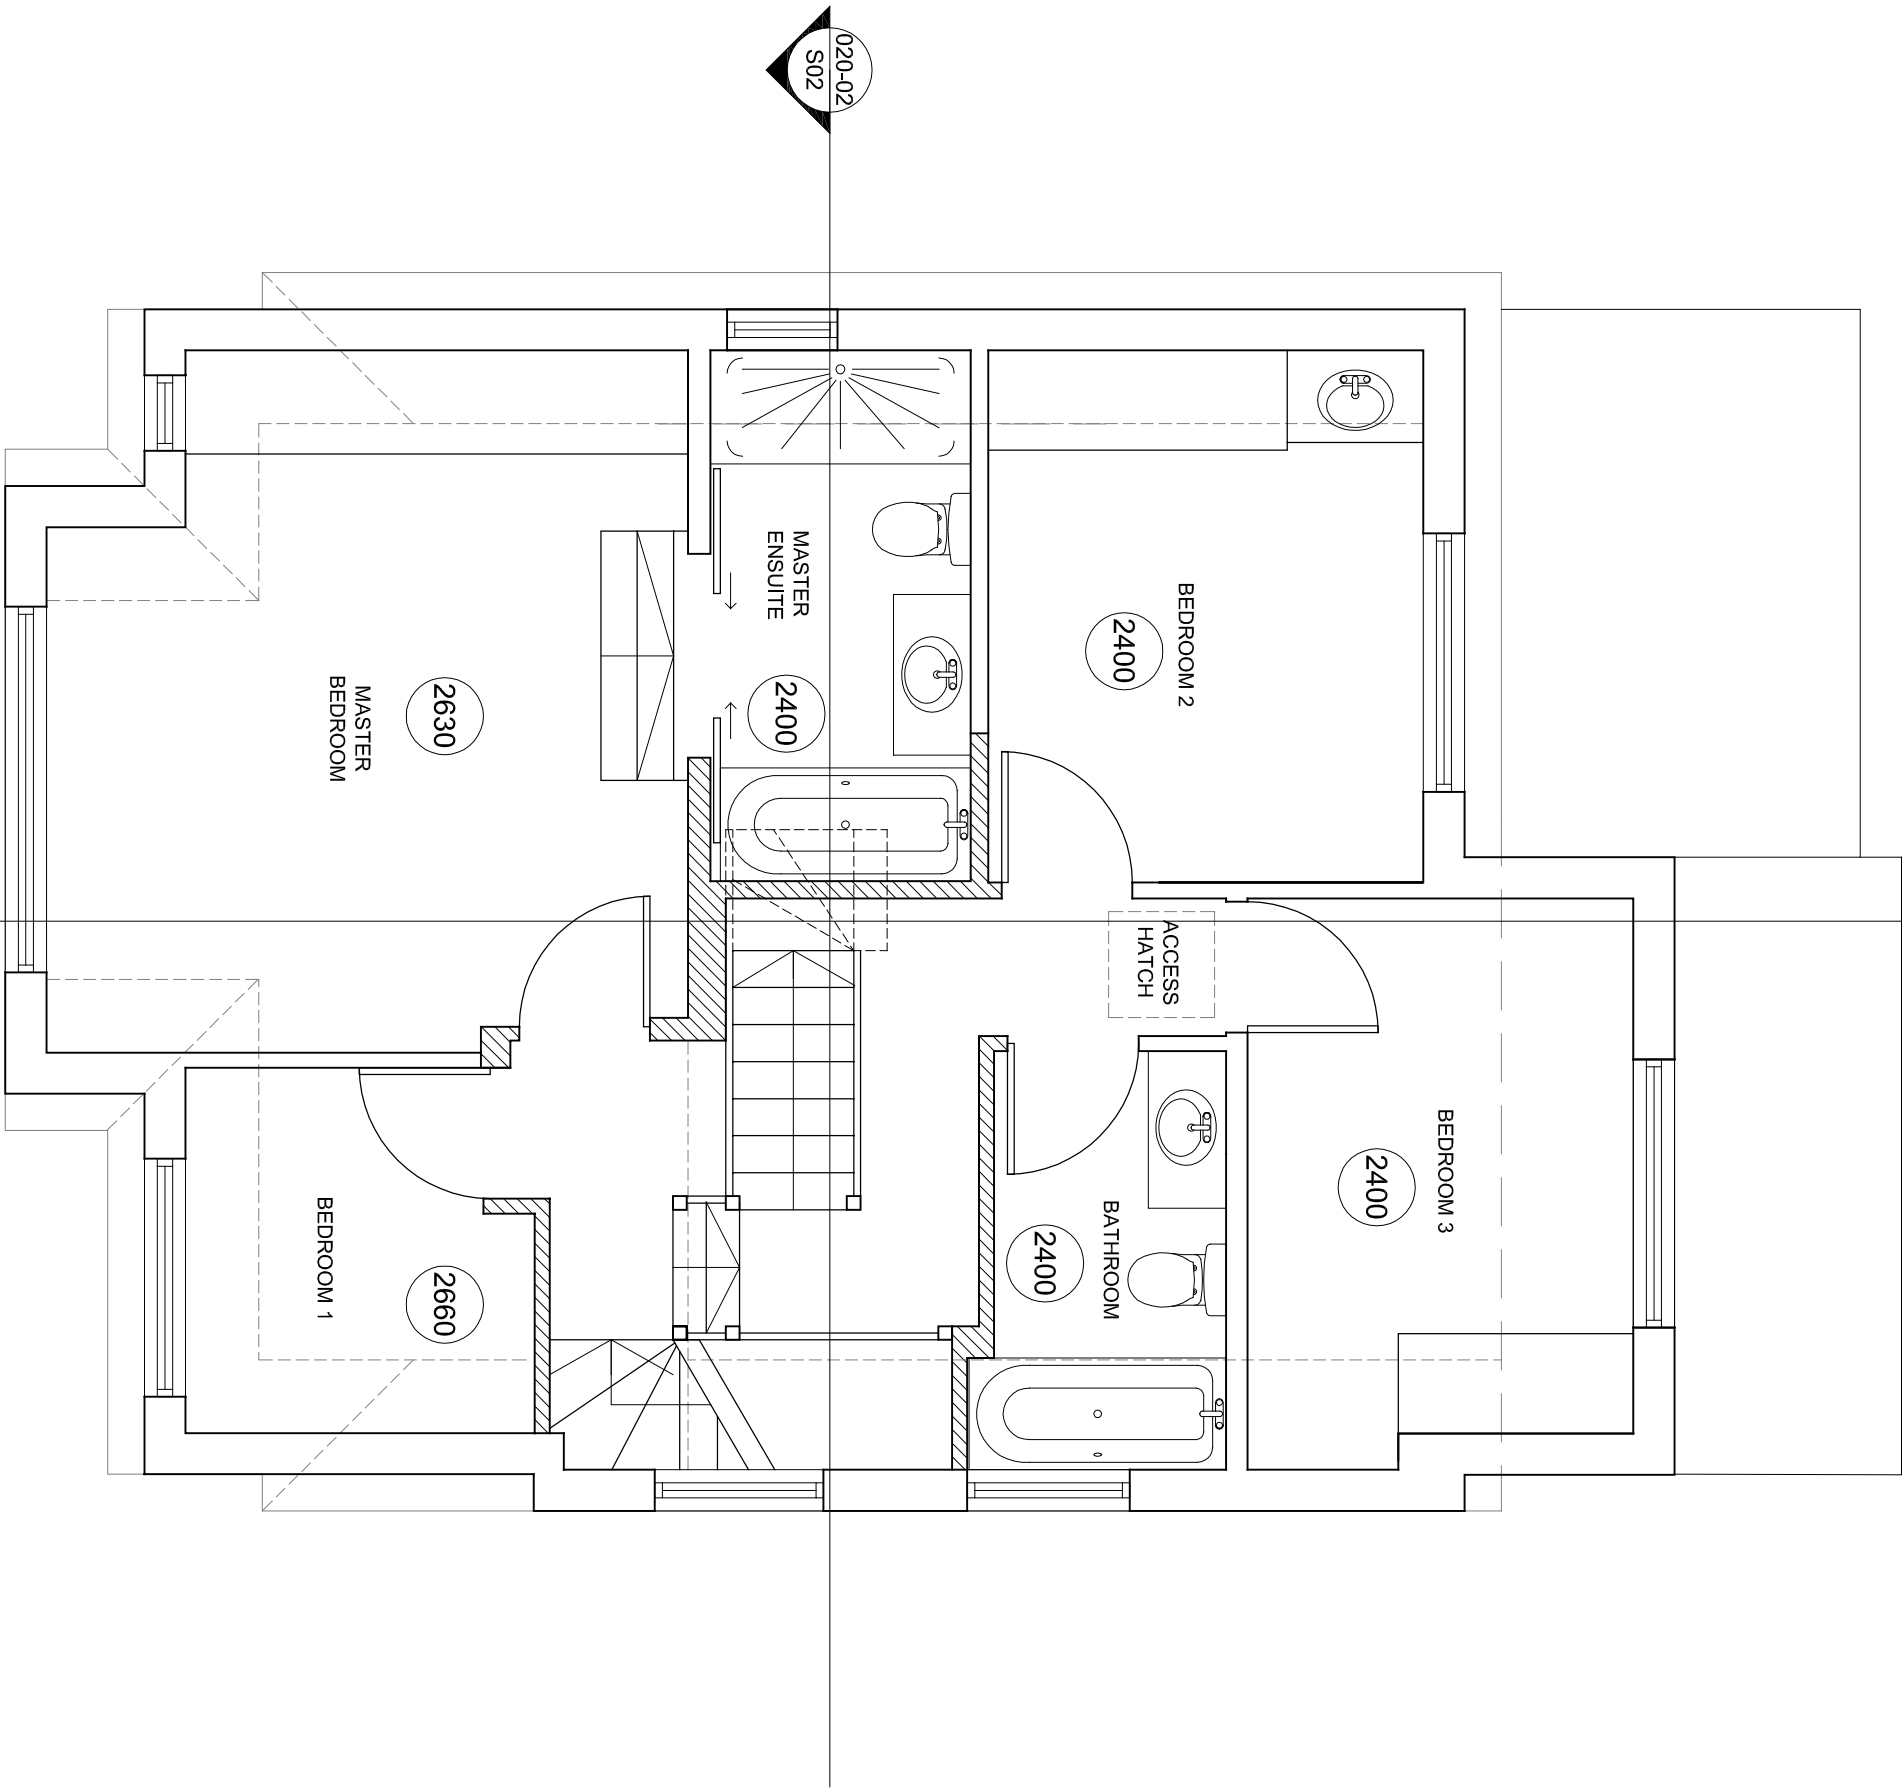


NEW ADDITION

P K S architects		Project		17 Makepeace Avenue	
		Title		Proposed First Floor Plan	
Scale		1:50 @ A3		Drawing No.	
Date		07.01.13		010-01	
				Rev.	
				C	

DO NOT SCALE FROM THIS DRAWING. Verify all dimensions on site.



revision	date	author	revision notes
A	14.02.13	GPR	Minor Revision to Roof
B	08.03.13	GPR	Revision from gable end roof to dormer + Floor levels
C	11.03.13	GPR	Revision rear flat roof to hipped roof

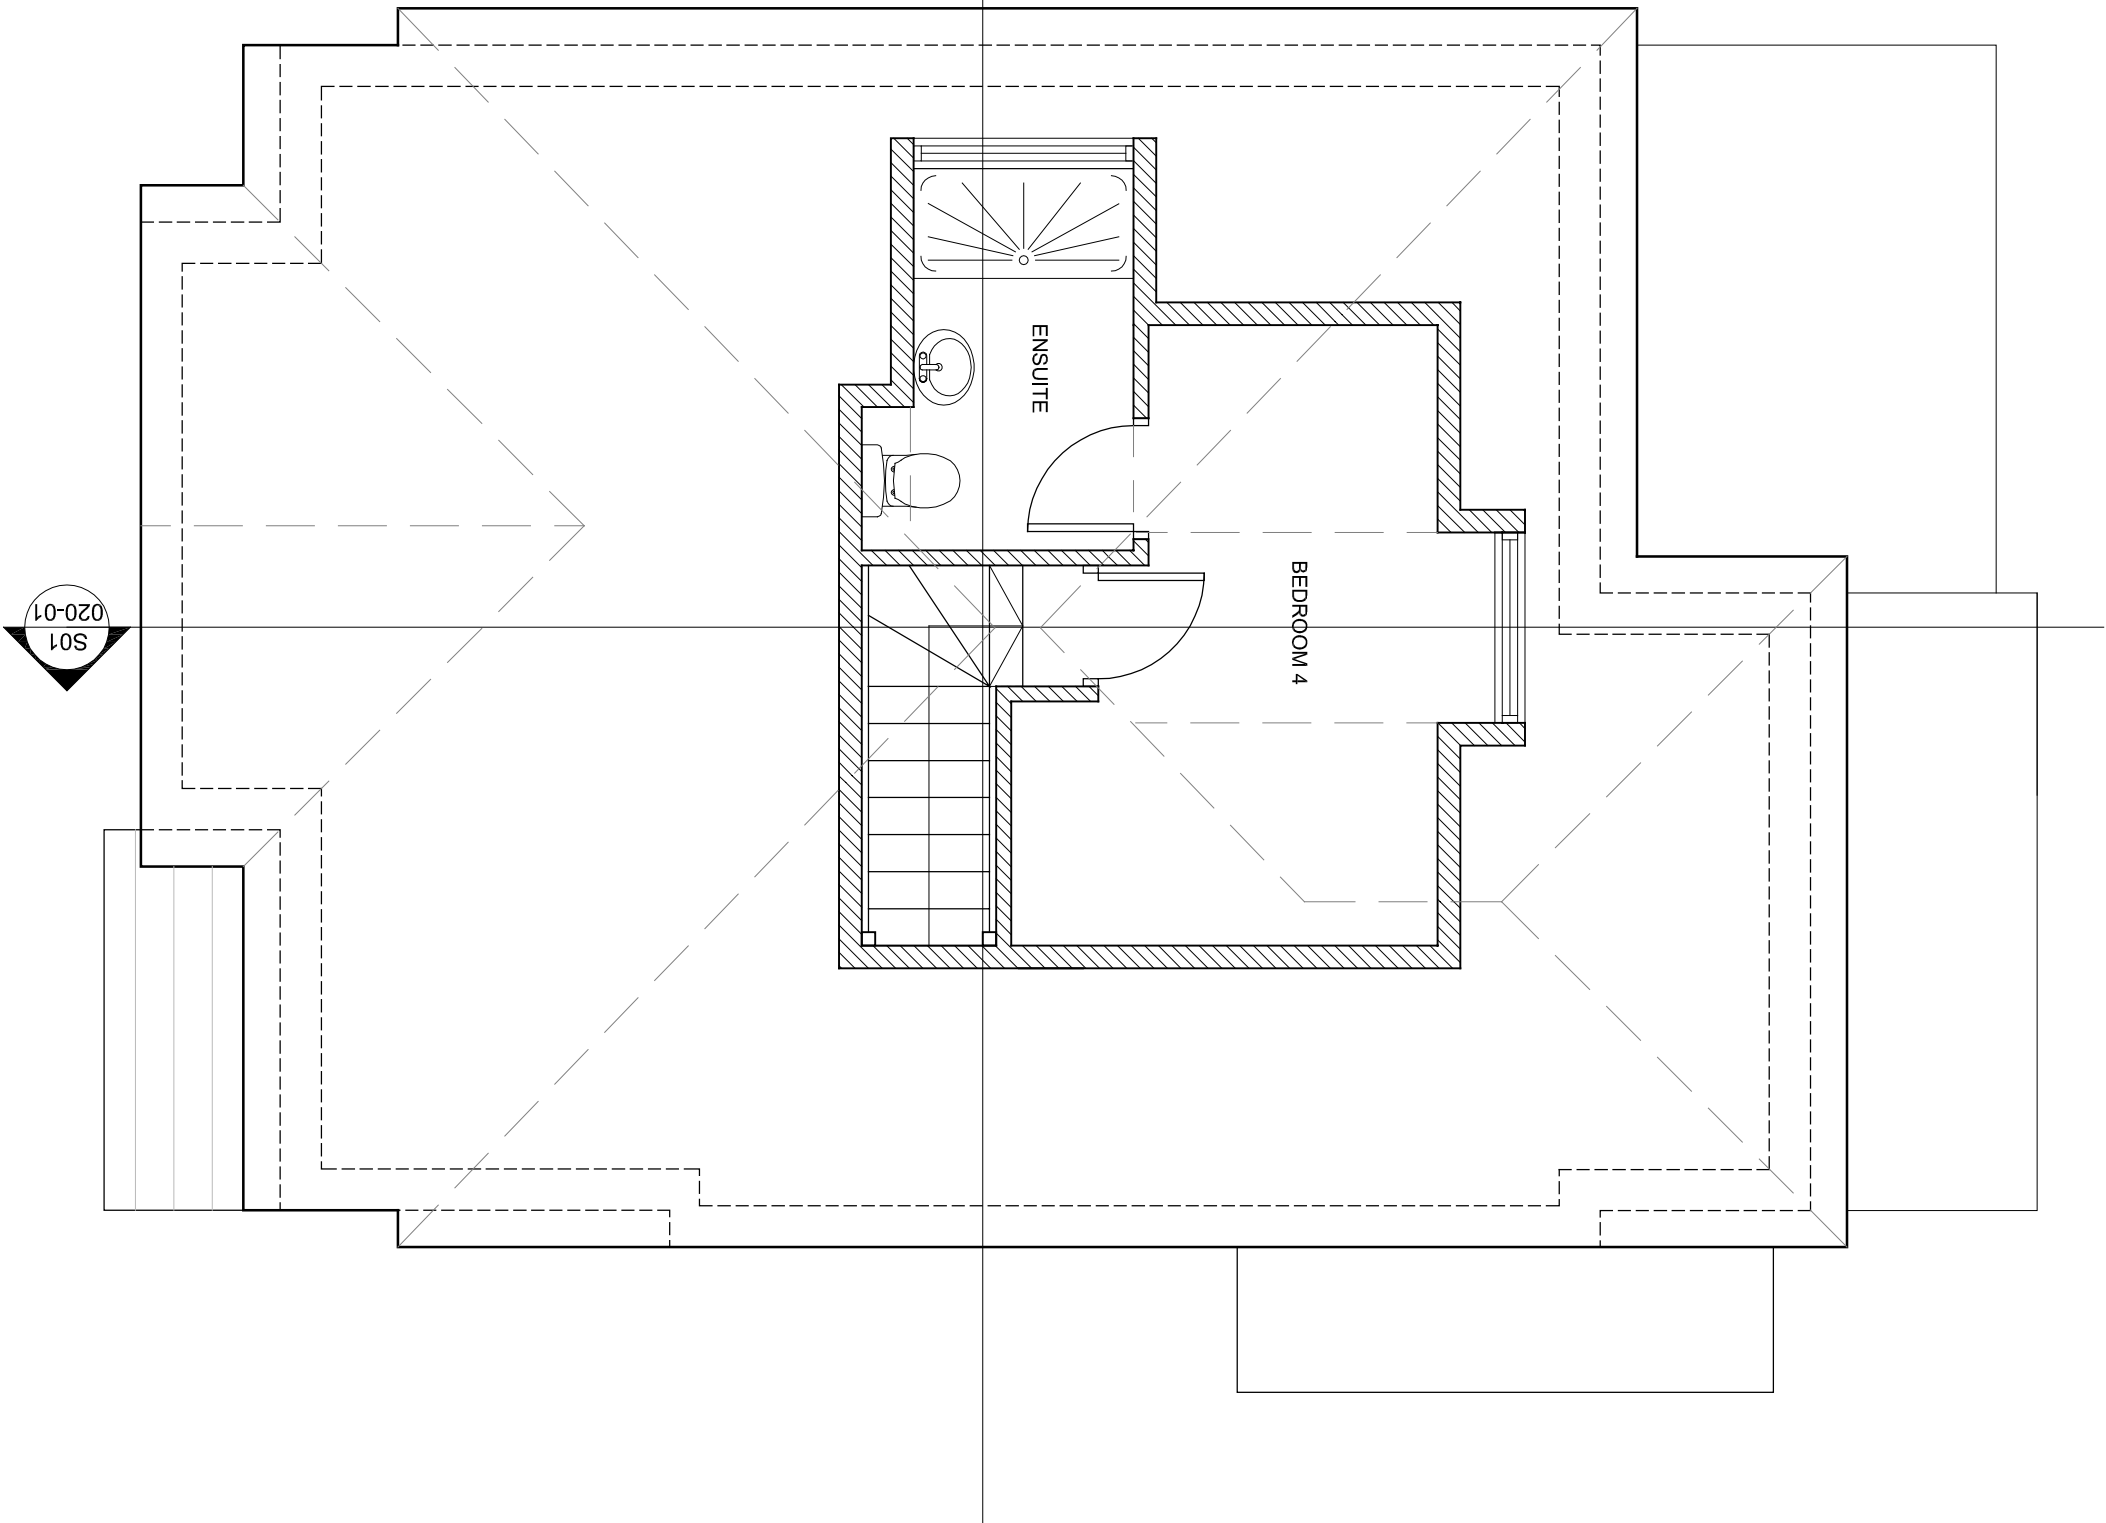

NEW ADDITION


Project		17 Makepeace Avenue	
Title		Proposed Second Floor Plan	
Scale	1:50 @ A3	Author	010-02
Date	07.01.13	Rev.	C

revision	date	author	revision notes
A	14.02.13	GPR	Minor Revision to Roof
B	08.03.13	GPR	Revision from gable end roof to dormer + Floor levels
C	11.03.13	GPR	Revision rear flat roof to hipped roof

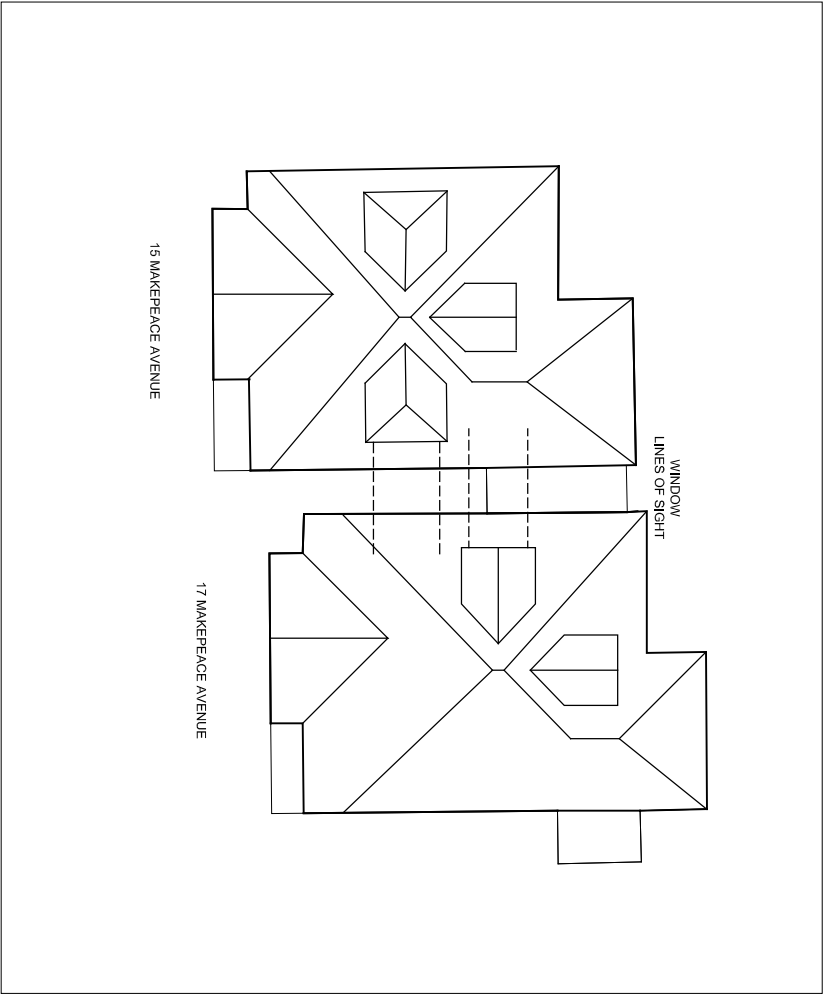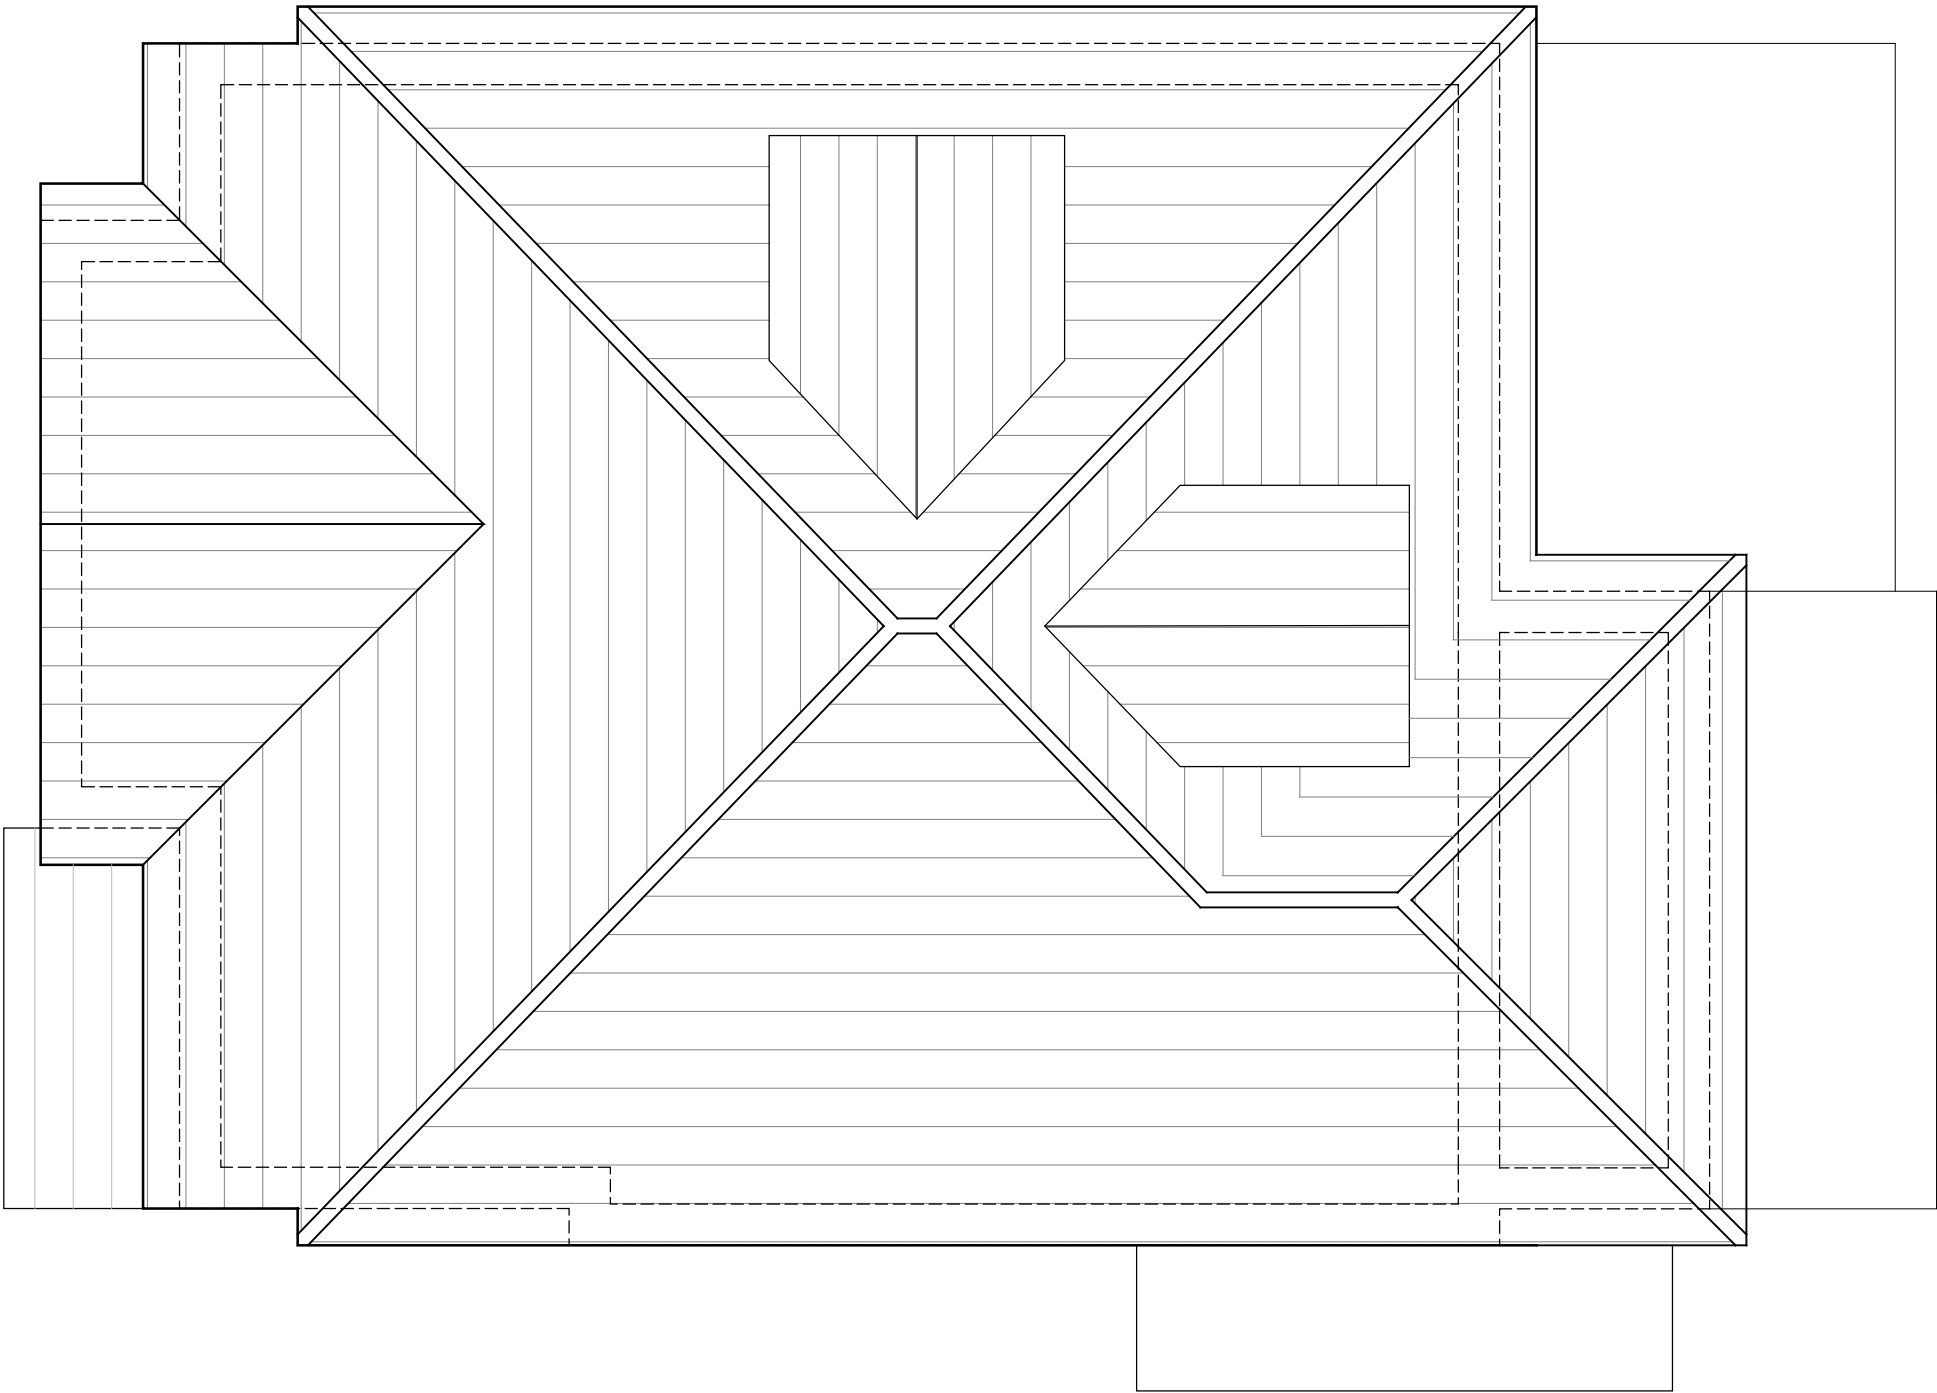


Project		17 Makepeace Avenue	
Title		Proposed Roof Plan	
Scale	1:50 @ A3	Author	010-03
Date	07.01.13	Rev.	C

revision	date	author	revision notes
A	14.02.13	GPR	Minor Revision to Roof
B	08.03.13	GPR	Revision from gable end roof to dormer + Floor levels
C	11.03.13	GPR	Revision rear flat roof to hipped roof

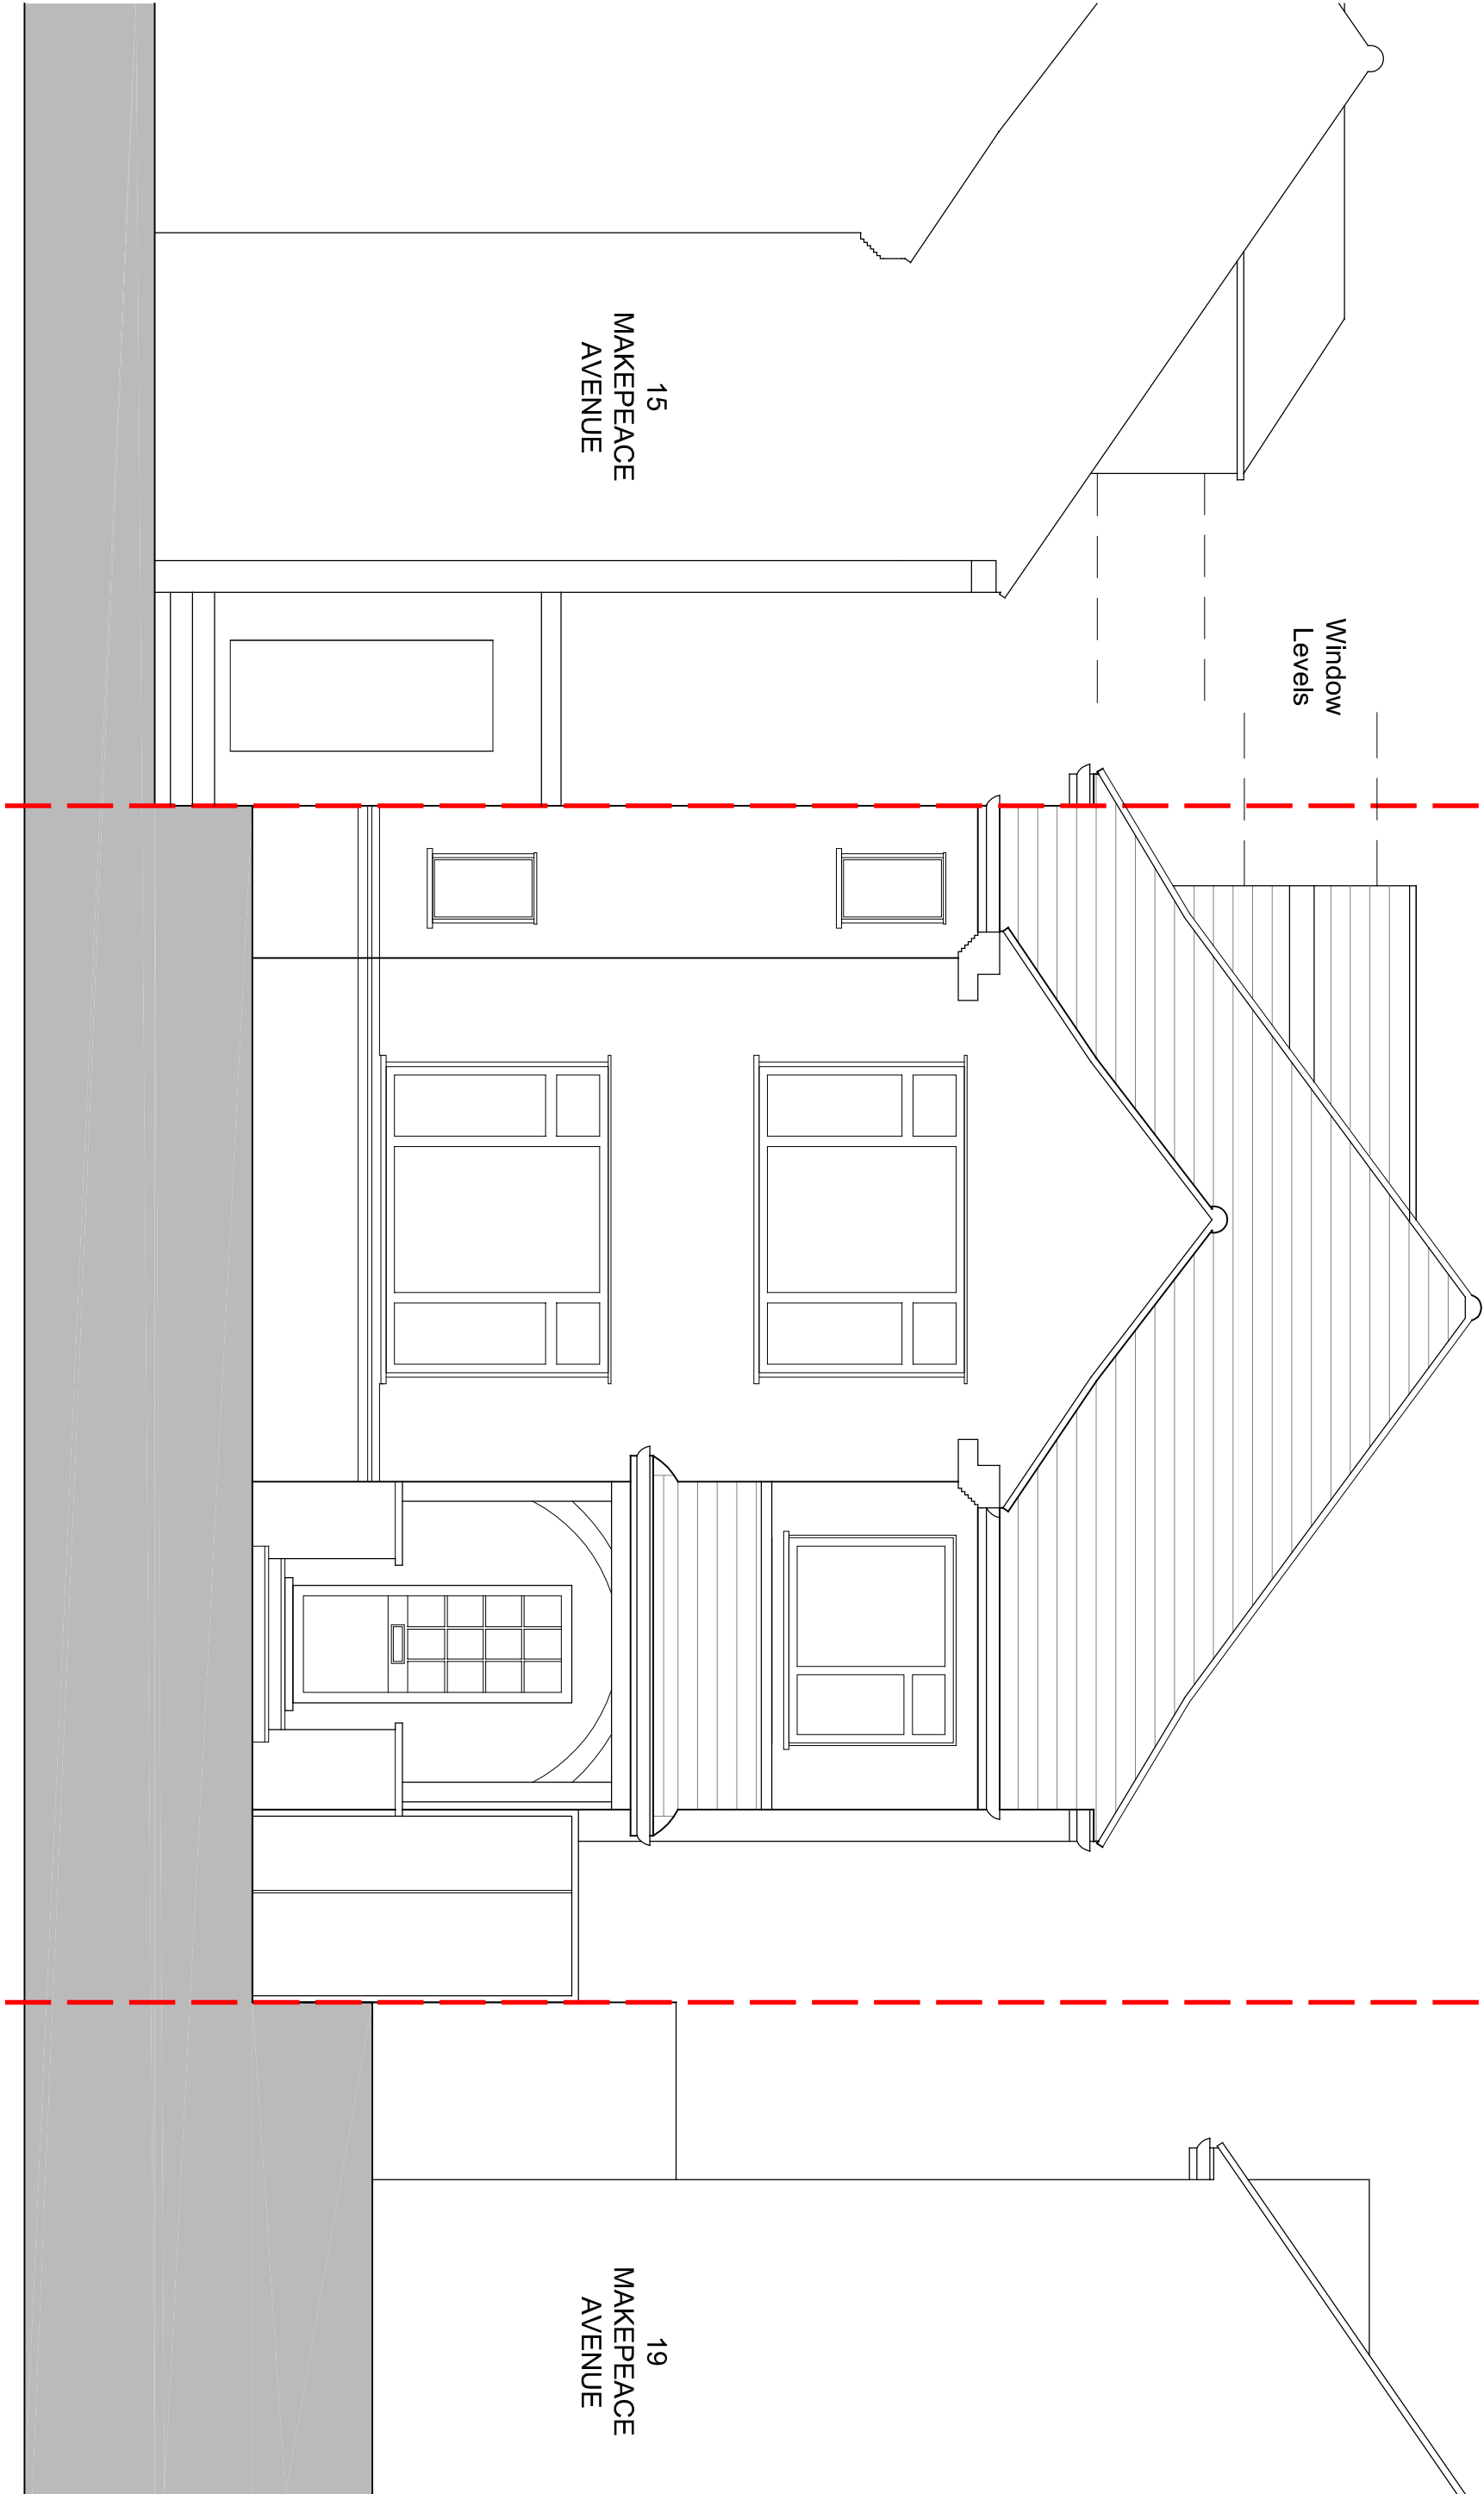

Project			
17 Makepeace Avenue			
Title			
Proposed South Elevation			
Scale	1:50 @ A3	Author	050-01
Date	07.01.13	Rev.	C

revision	date	author	revision notes
A	14.02.13	GPR	Minor Revision to Roof
B	08.03.13	GPR	Revision from gable end roof to dormer + Floor Levels
C	11.03.13	GPR	Revision rear flat roof to hipped roof

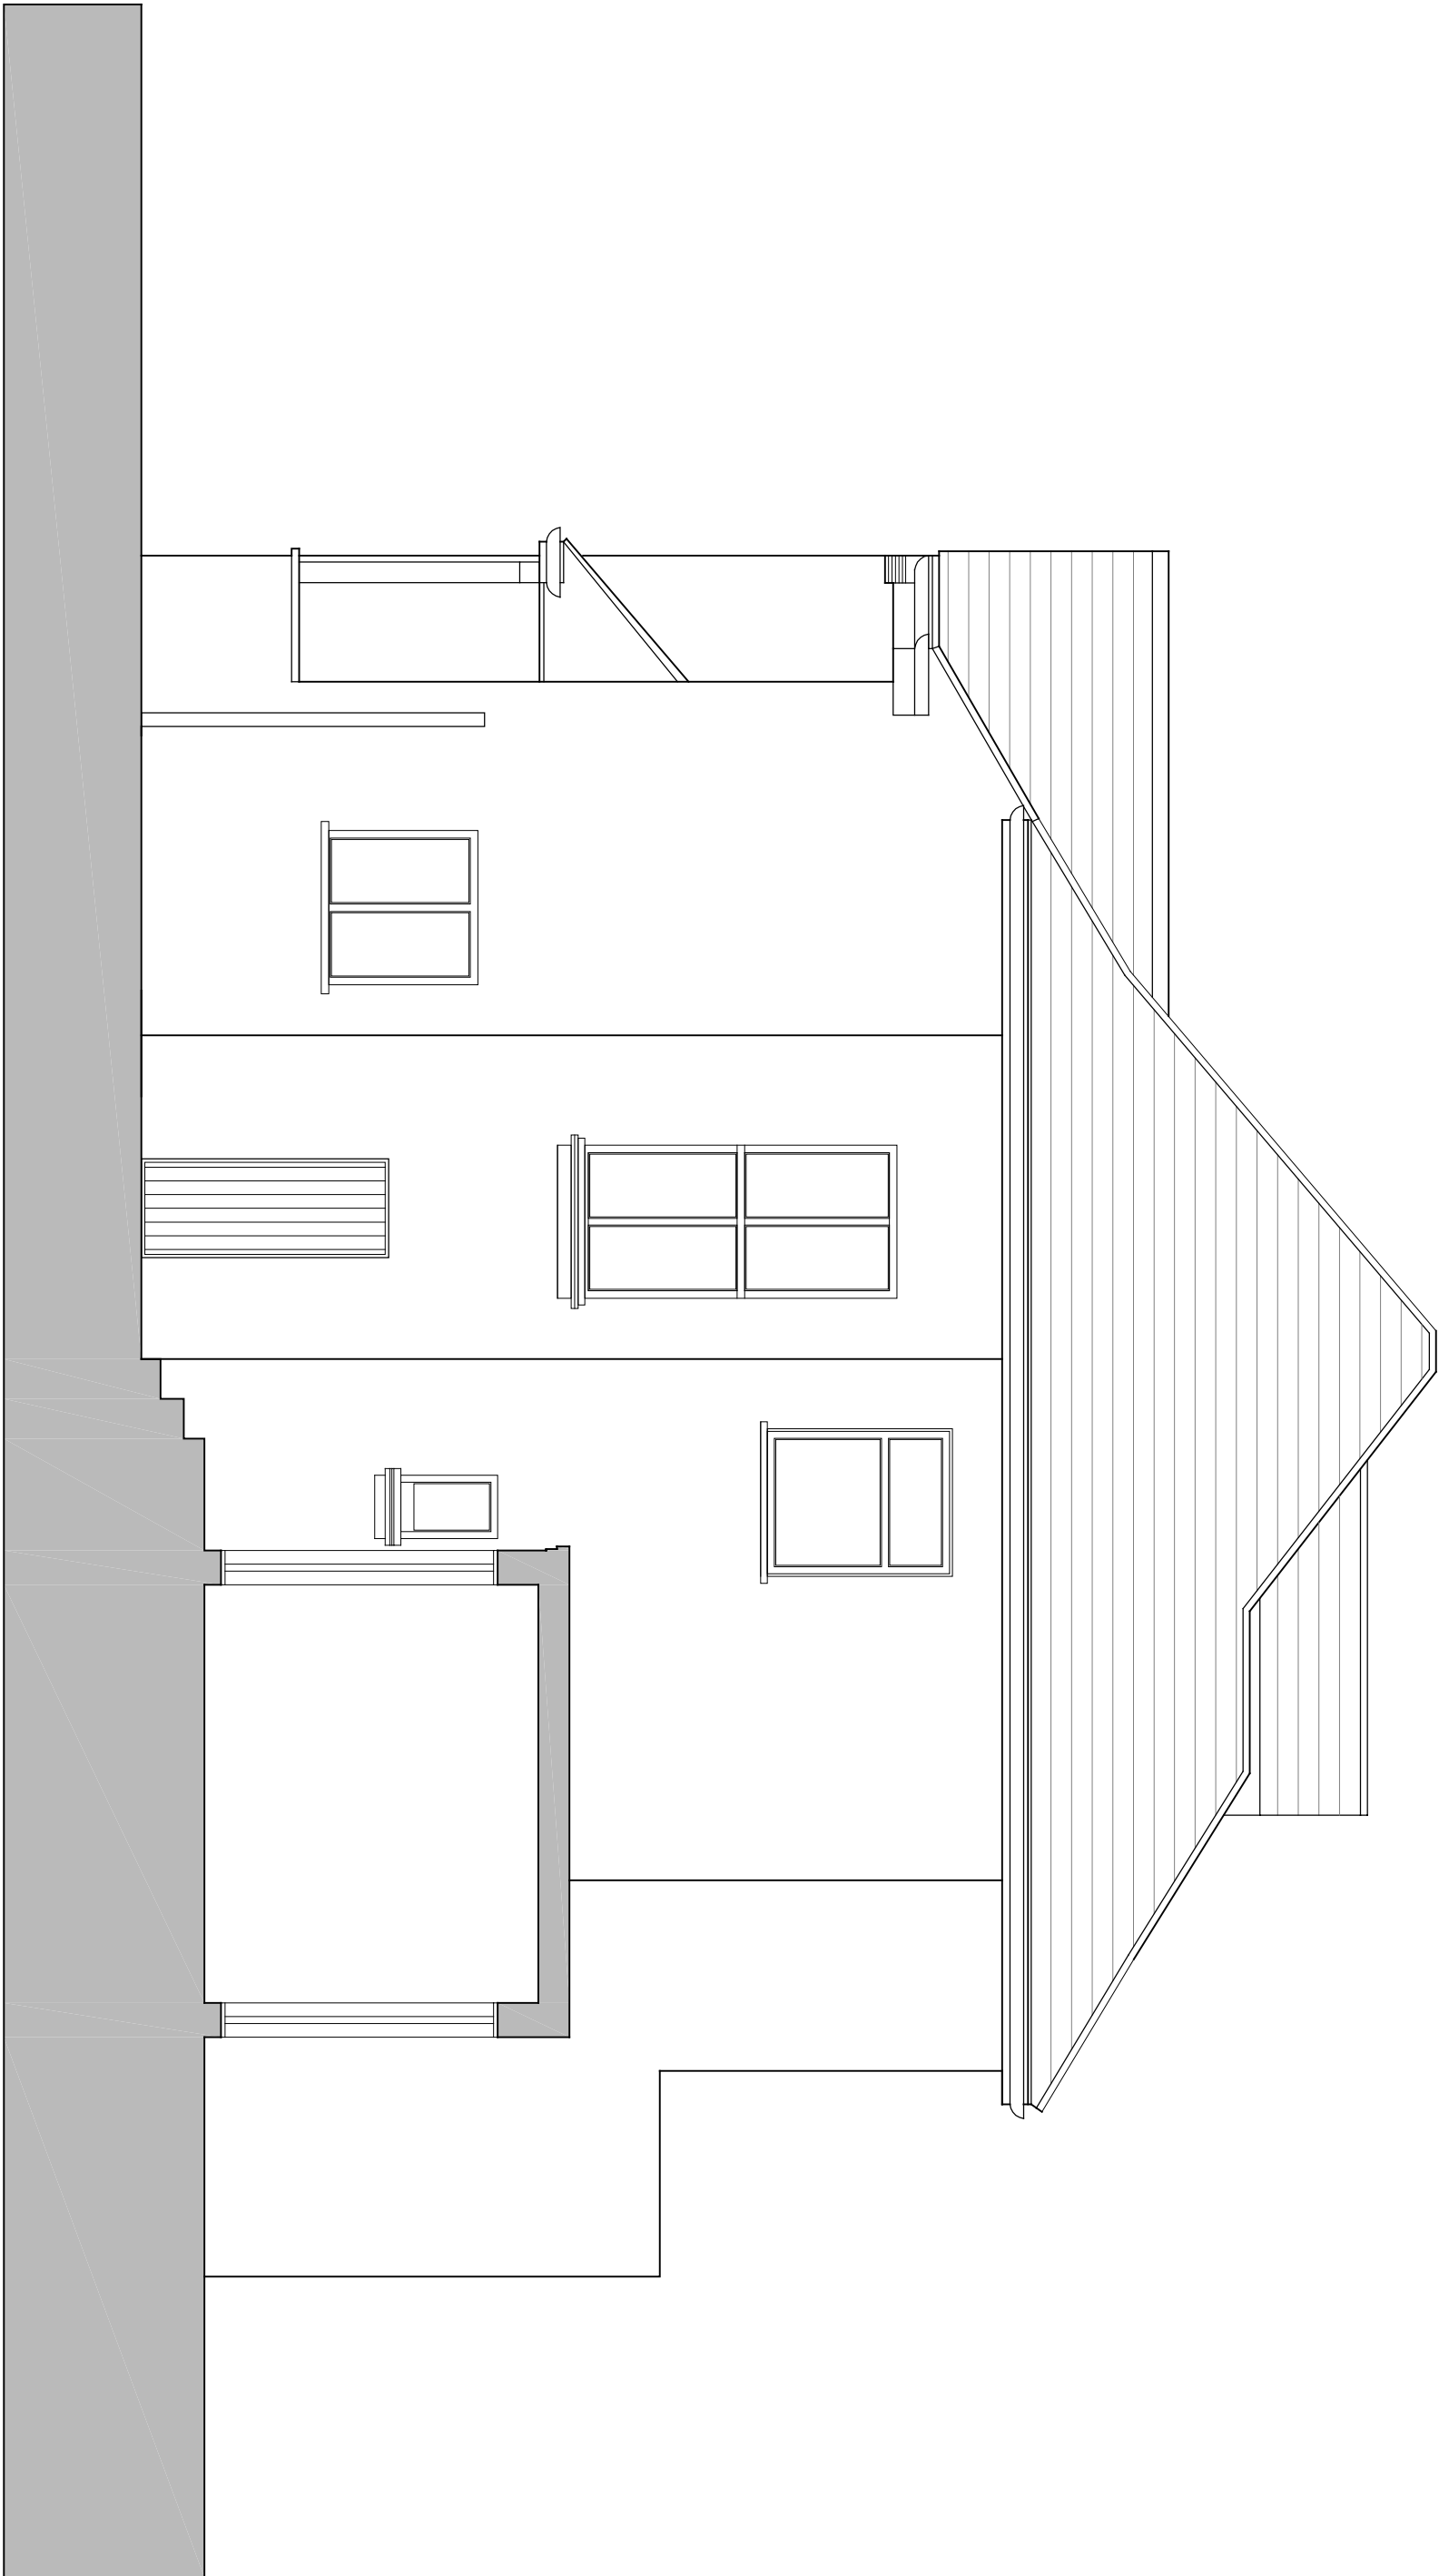


Project		17 Makepeace Avenue	
Title		Proposed East Elevation	
Scale	1:50 @ A3	Author	050-02
Date	07.01.13	Rev.	C

revision	date	author	revision notes
A	14.02.13	GPR	Minor Revision to Roof
B	08.03.13	GPR	Revision from gable end roof to dormer + Floor Levels
C	11.03.13	GPR	Revision rear flat roof to hipped roof




Project		17 Makepeace Avenue	
Title		Proposed North Elevation	
Scale	1:50 @ A3	Author	050-03
Date	13.02.13	Rev.	C

revision	date	author	revision notes
A	14.02.13	GPR	Minor Revision to Roof
B	08.03.13	GPR	Revision from gable end roof to dormer + Floor levels
C	11.03.13	GPR	Revision rear flat roof to hipped roof

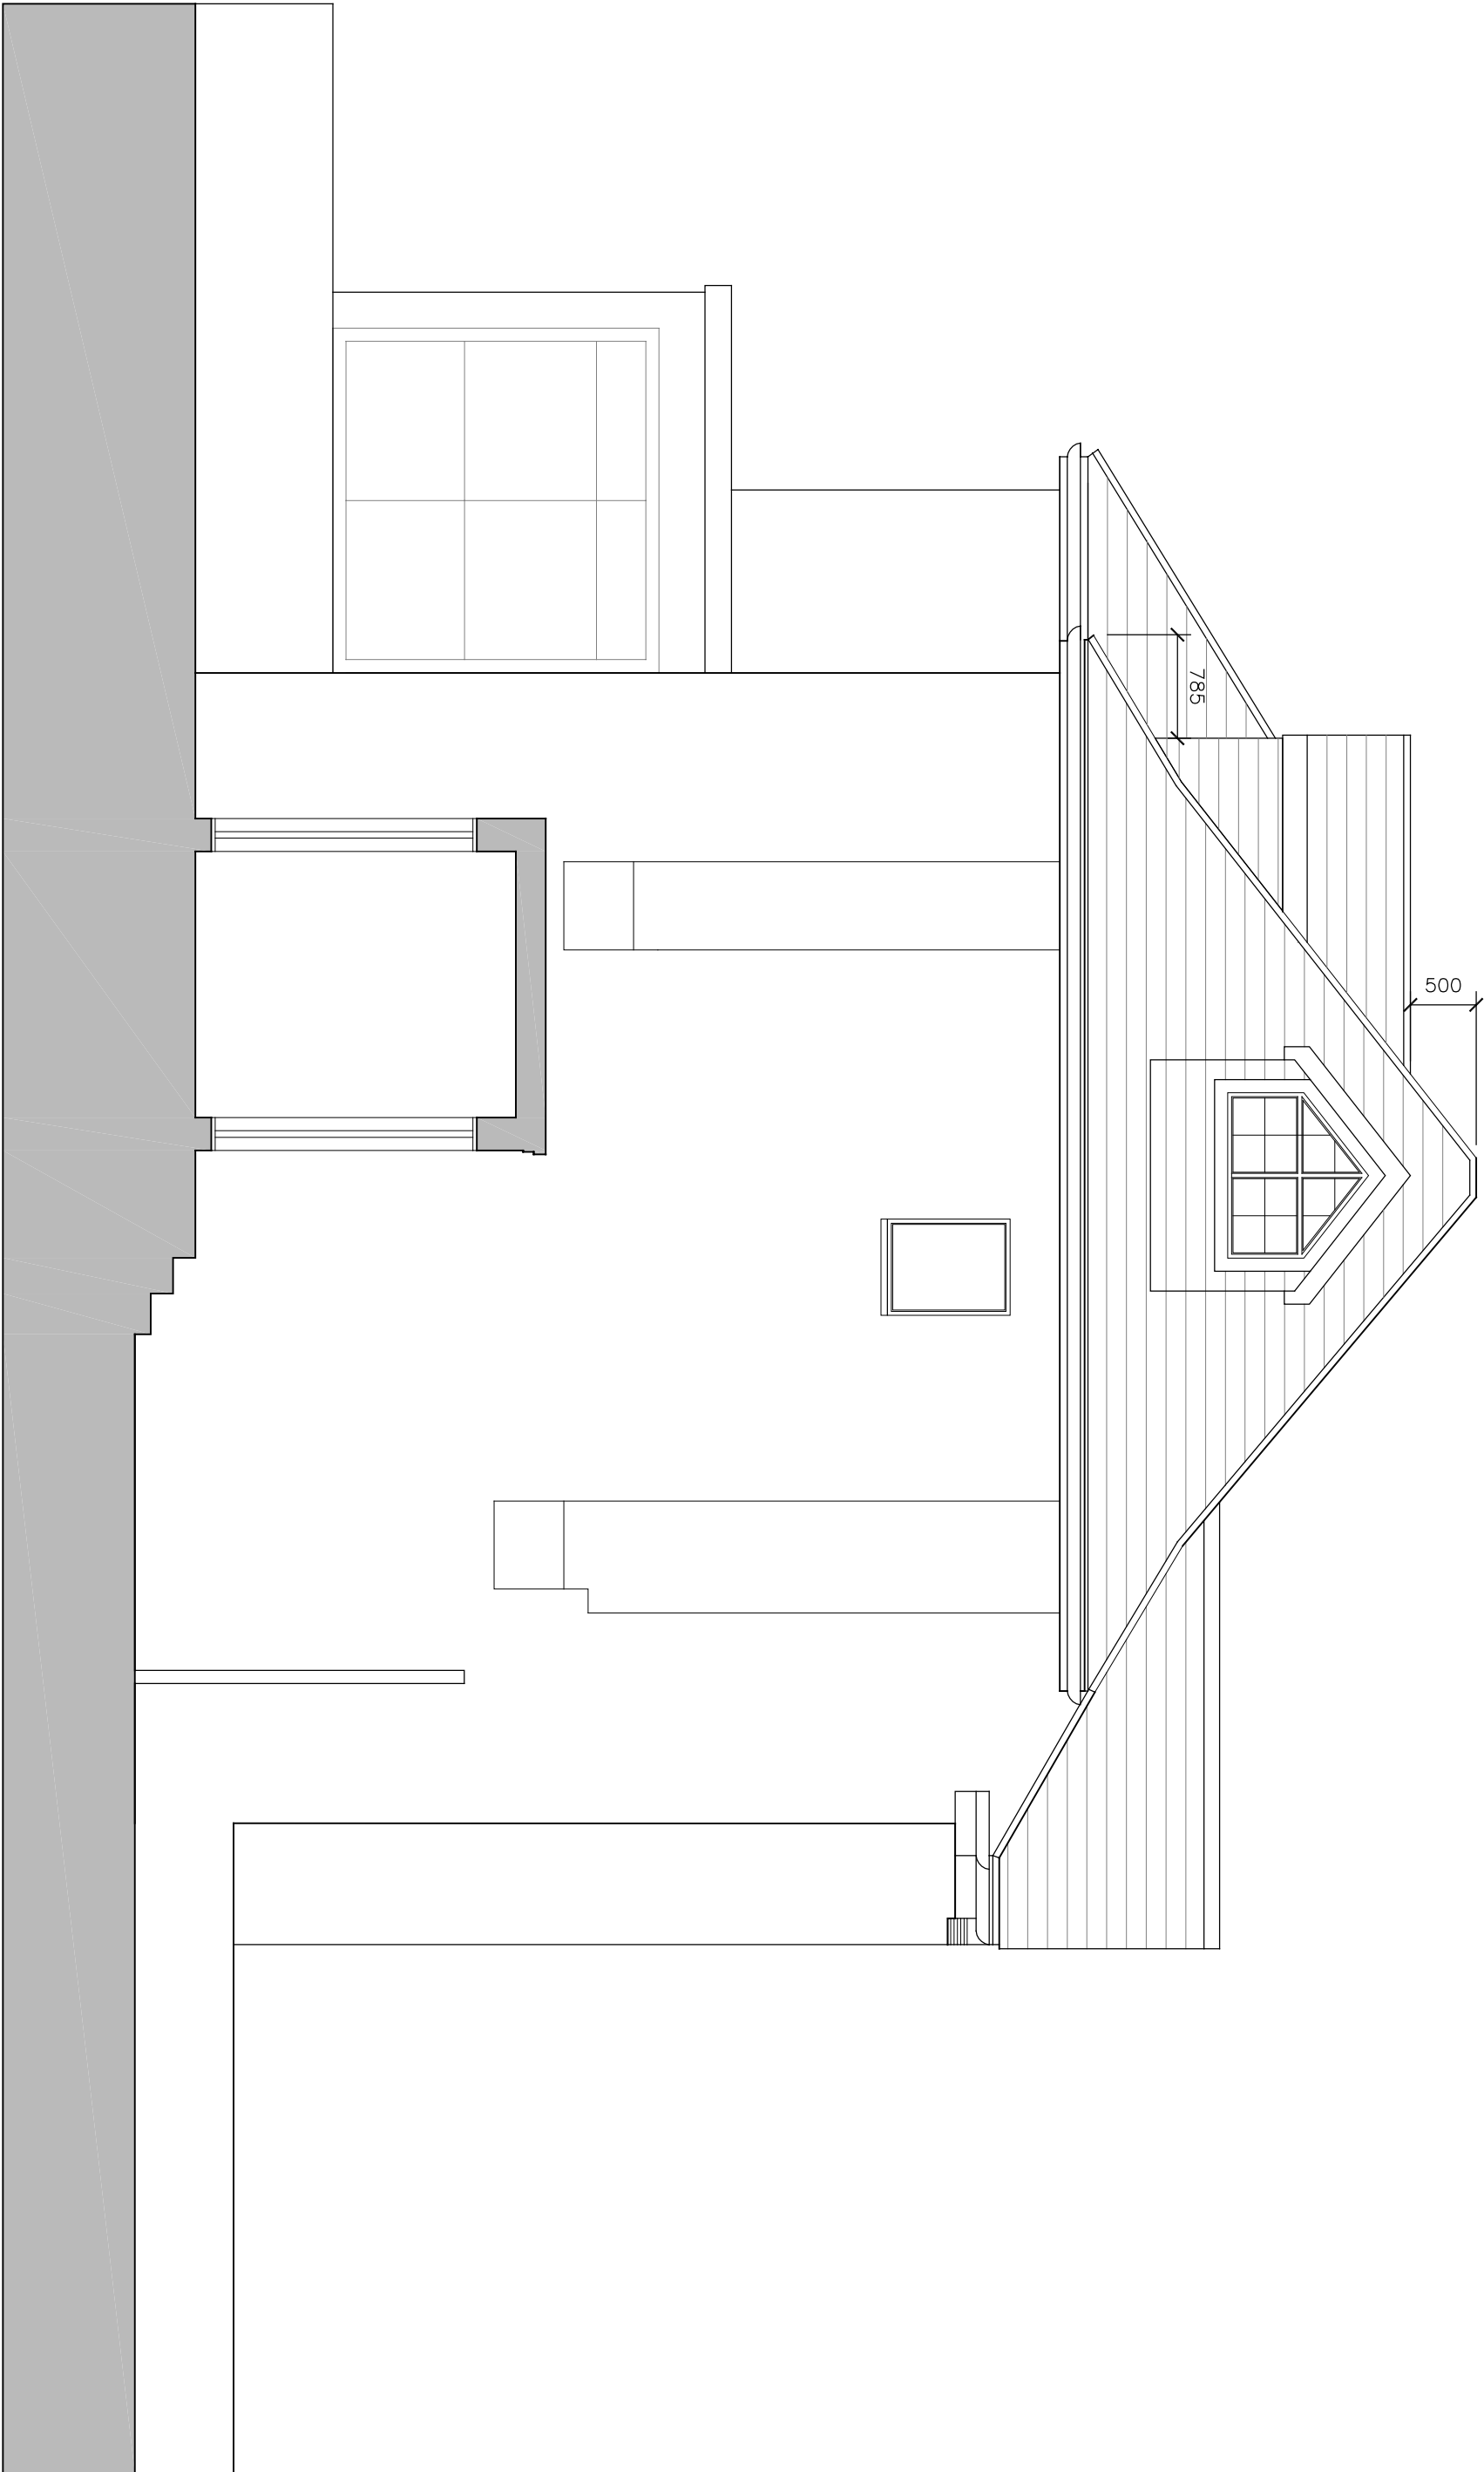


Project		17 Makepeace Avenue	
Title		Proposed West Elevation	
Scale	1:50 @ A3	Author	050-04
Date	07.01.13	Rev.	C

revision	date	author	revision notes
A	14.02.13	GPR	Minor Revision to Roof
B	08.03.13	GPR	Revision from gable end roof to dormer + Floor Levels
C	11.03.13	GPR	Revision rear flat roof to hipped roof

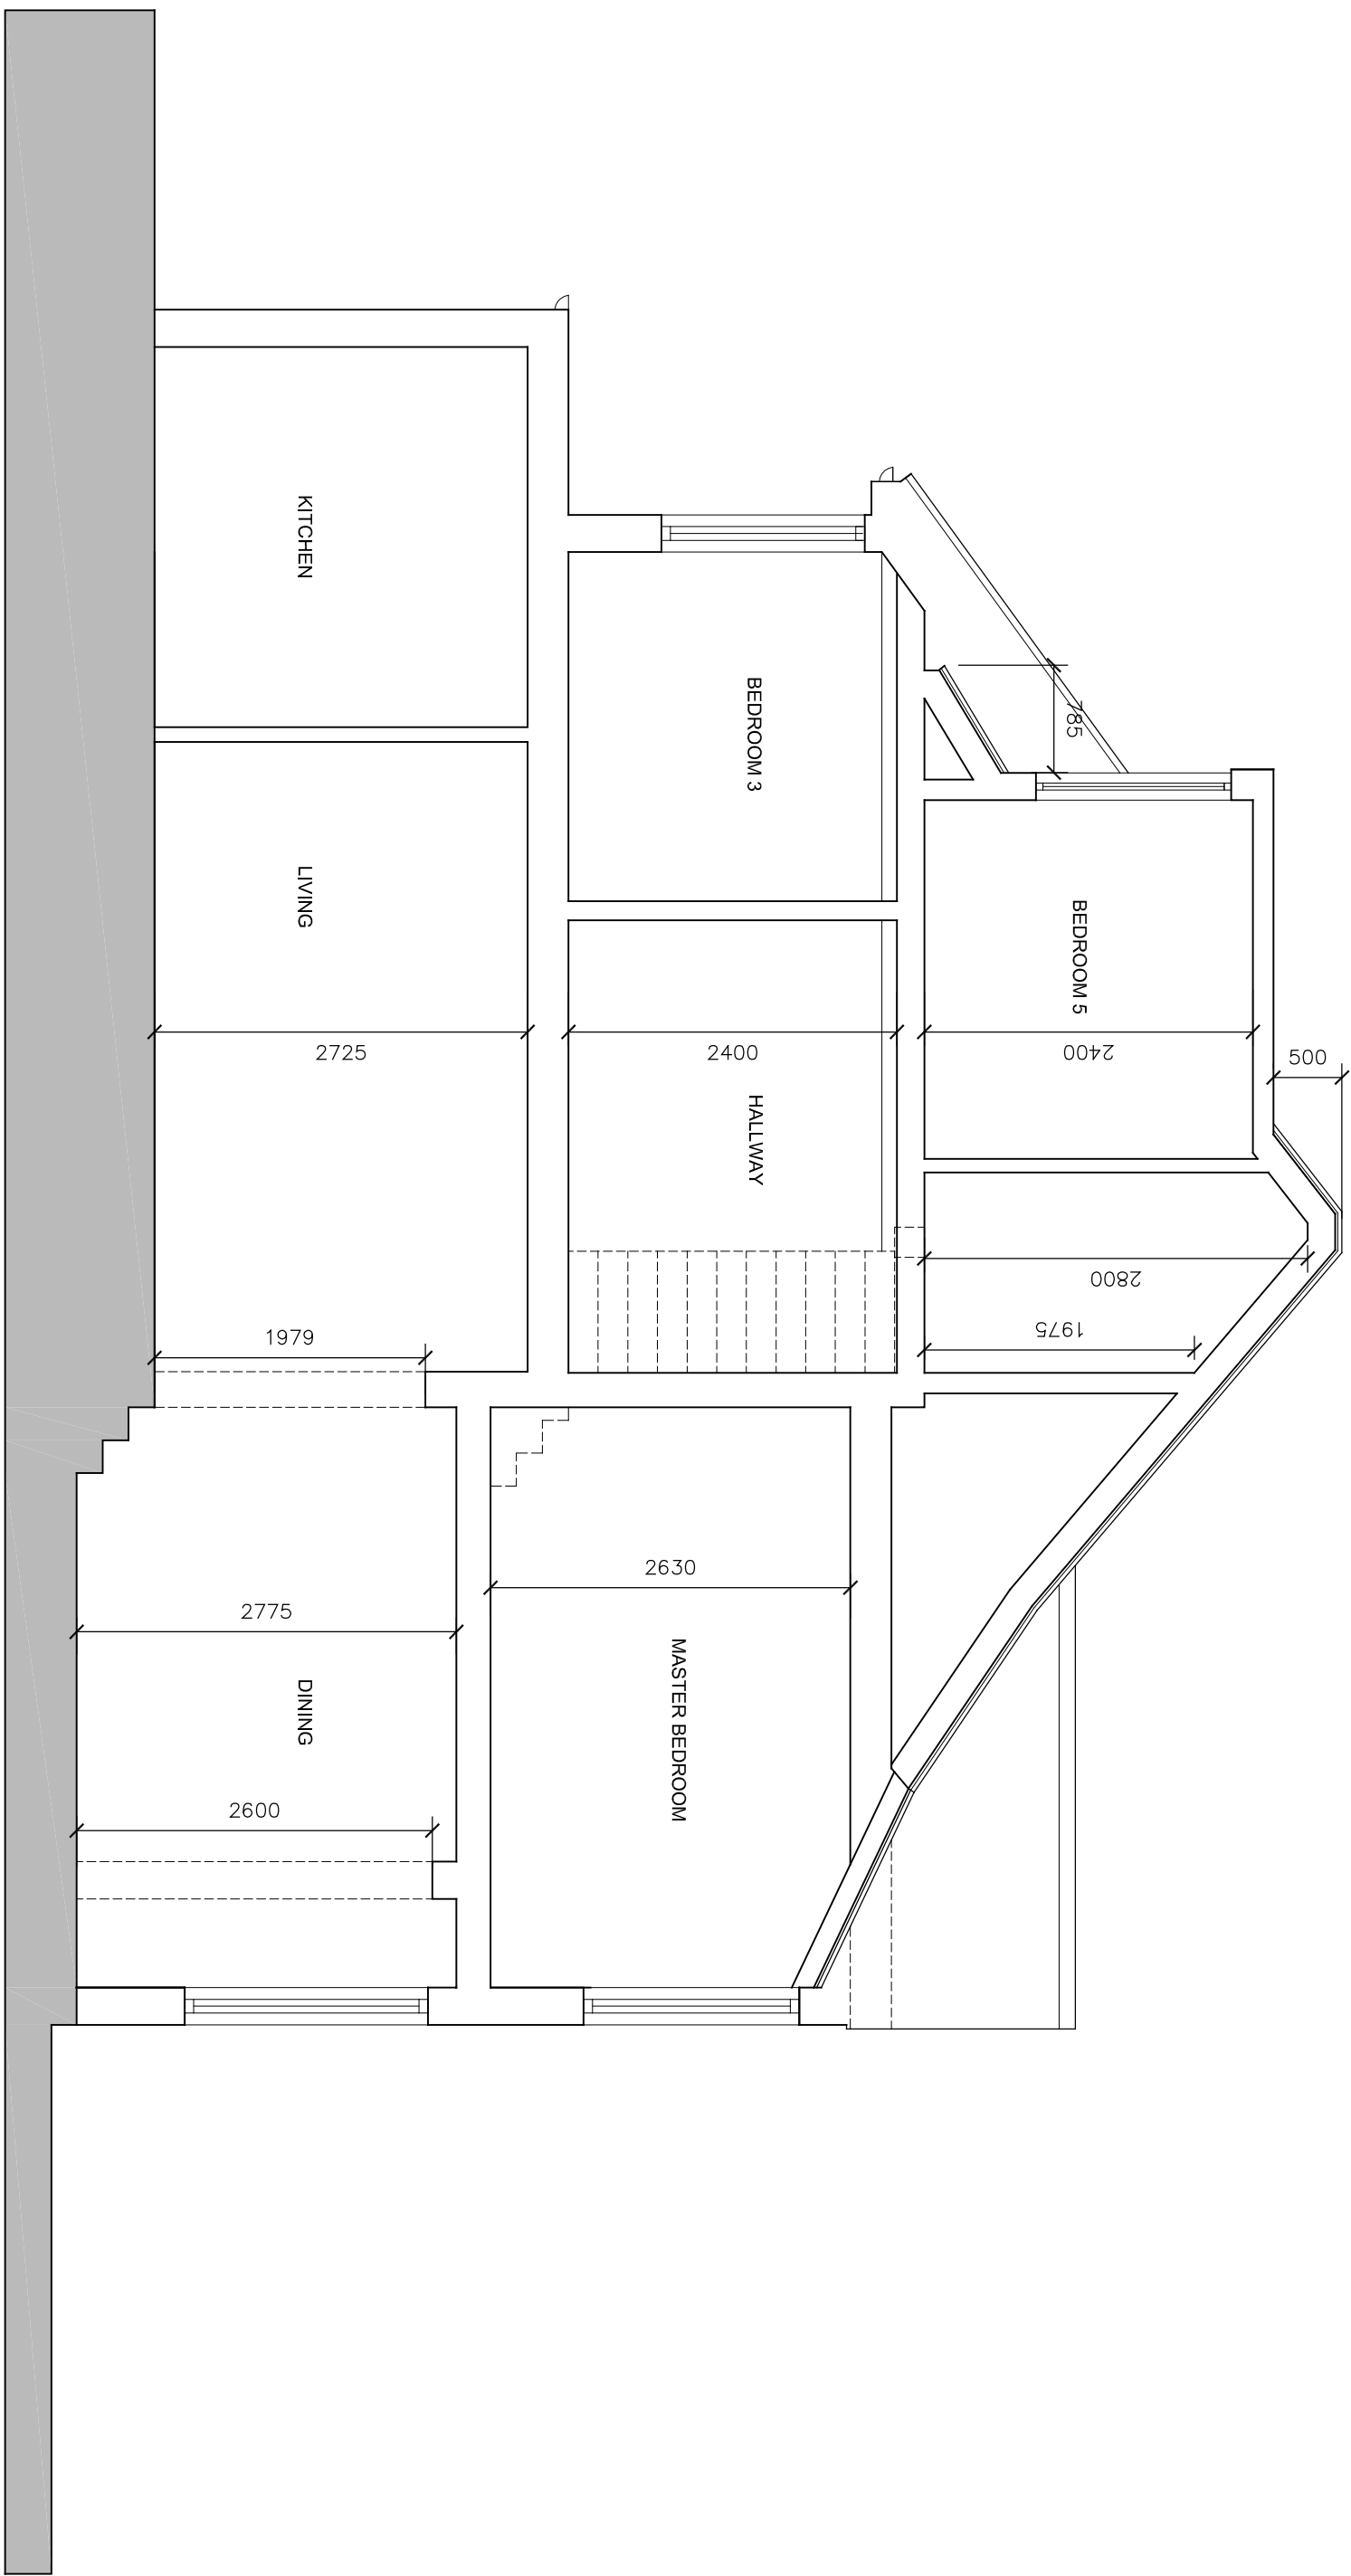

PKS architects				Project 17 Makepeace Avenue	
Title Proposed Section AA					
Scale 1:50 @ A3		Author		Drawing No.	
Date 07.01.13		Job No.		Rev. C	

revision	date	author	revision notes
A	14.02.13	GPR	Minor Revision to Roof
B	08.03.13	GPR	Revision from gable end roof to dormer + Floor levels
C	11.03.13	GPR	Revision rear flat roof to hipped roof

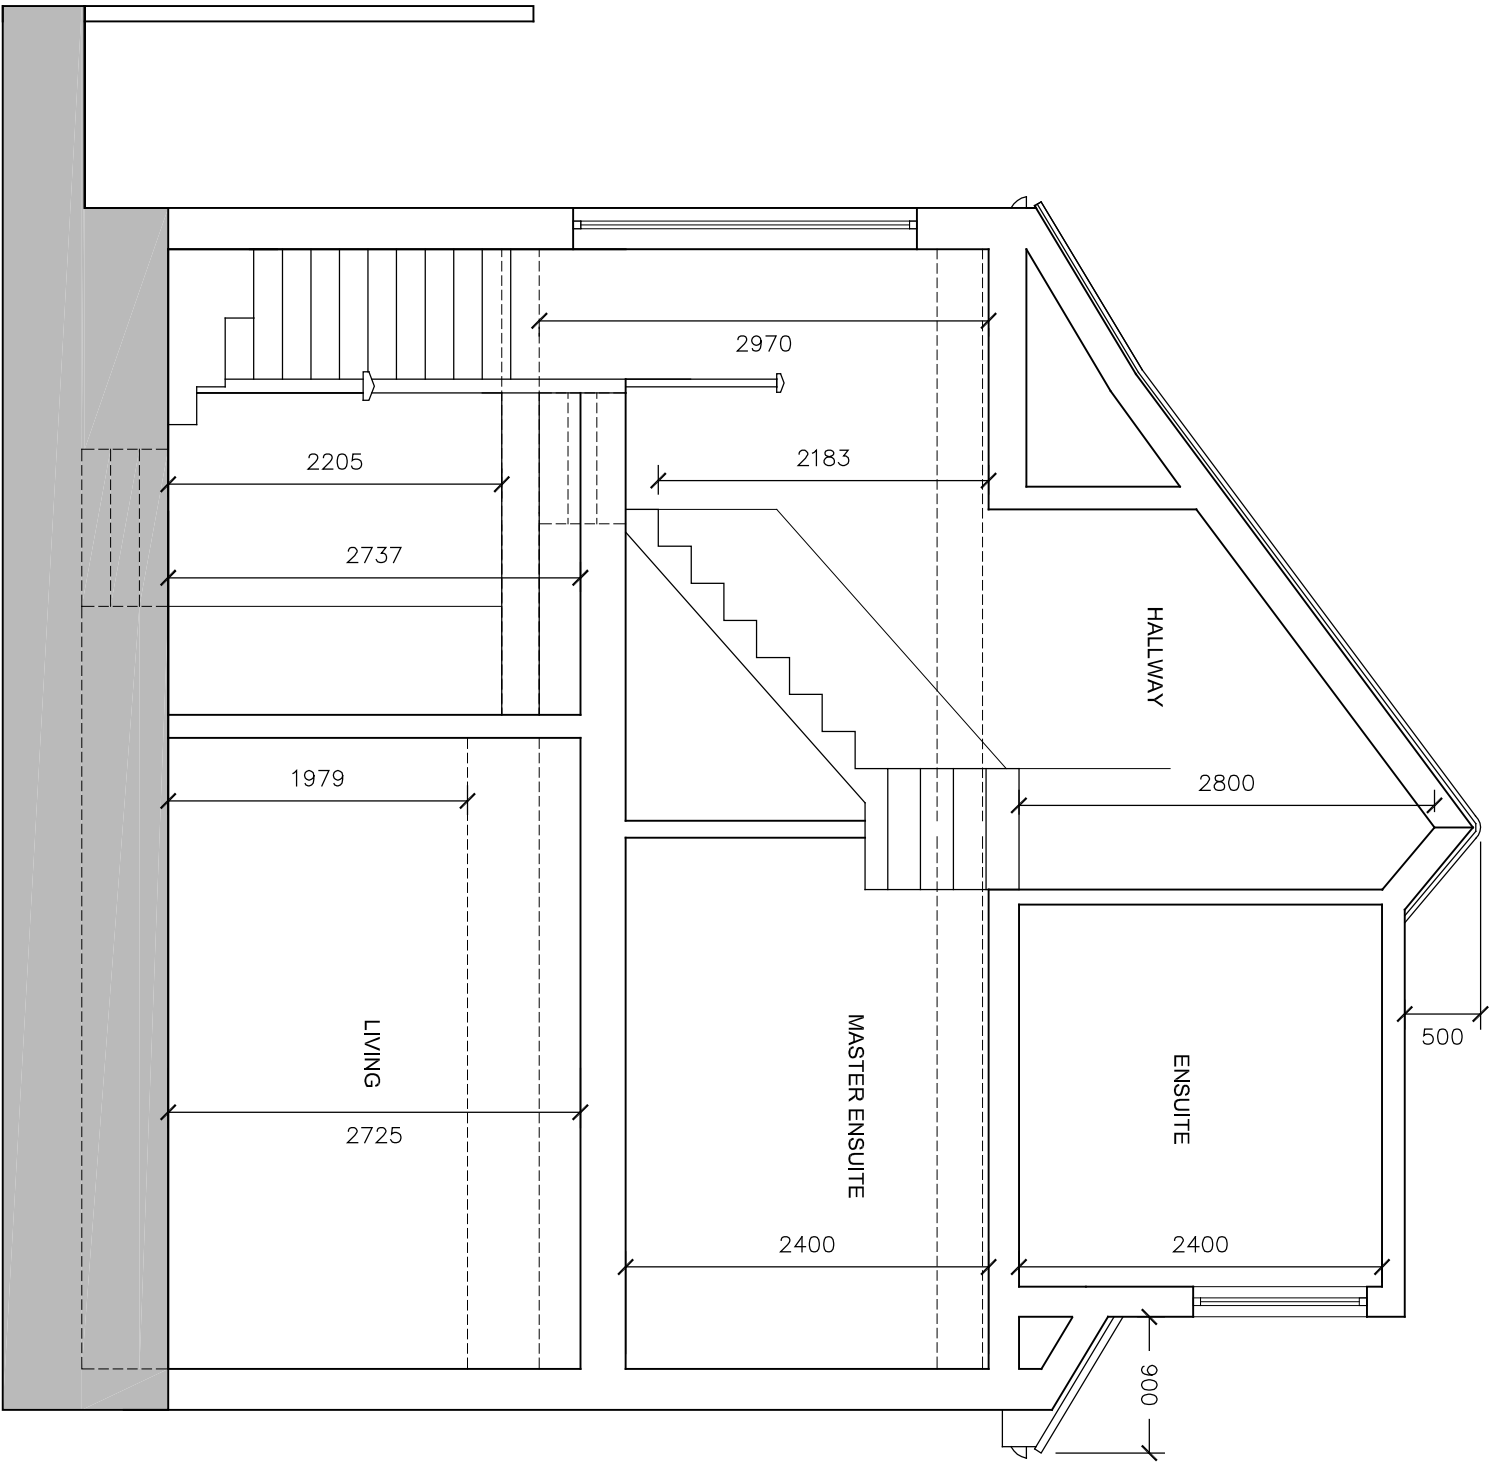

Project		17 Makepeace Avenue	
Title		Proposed Section BB	
Scale	1:50 @ A3	Author	020-02
Date	07.01.13	Rev.	C