



revision	date	author	revision notes
A	14.02.13	GPR	Minor revision to roof
B	08.03.13	GPR	Minor revision to roof

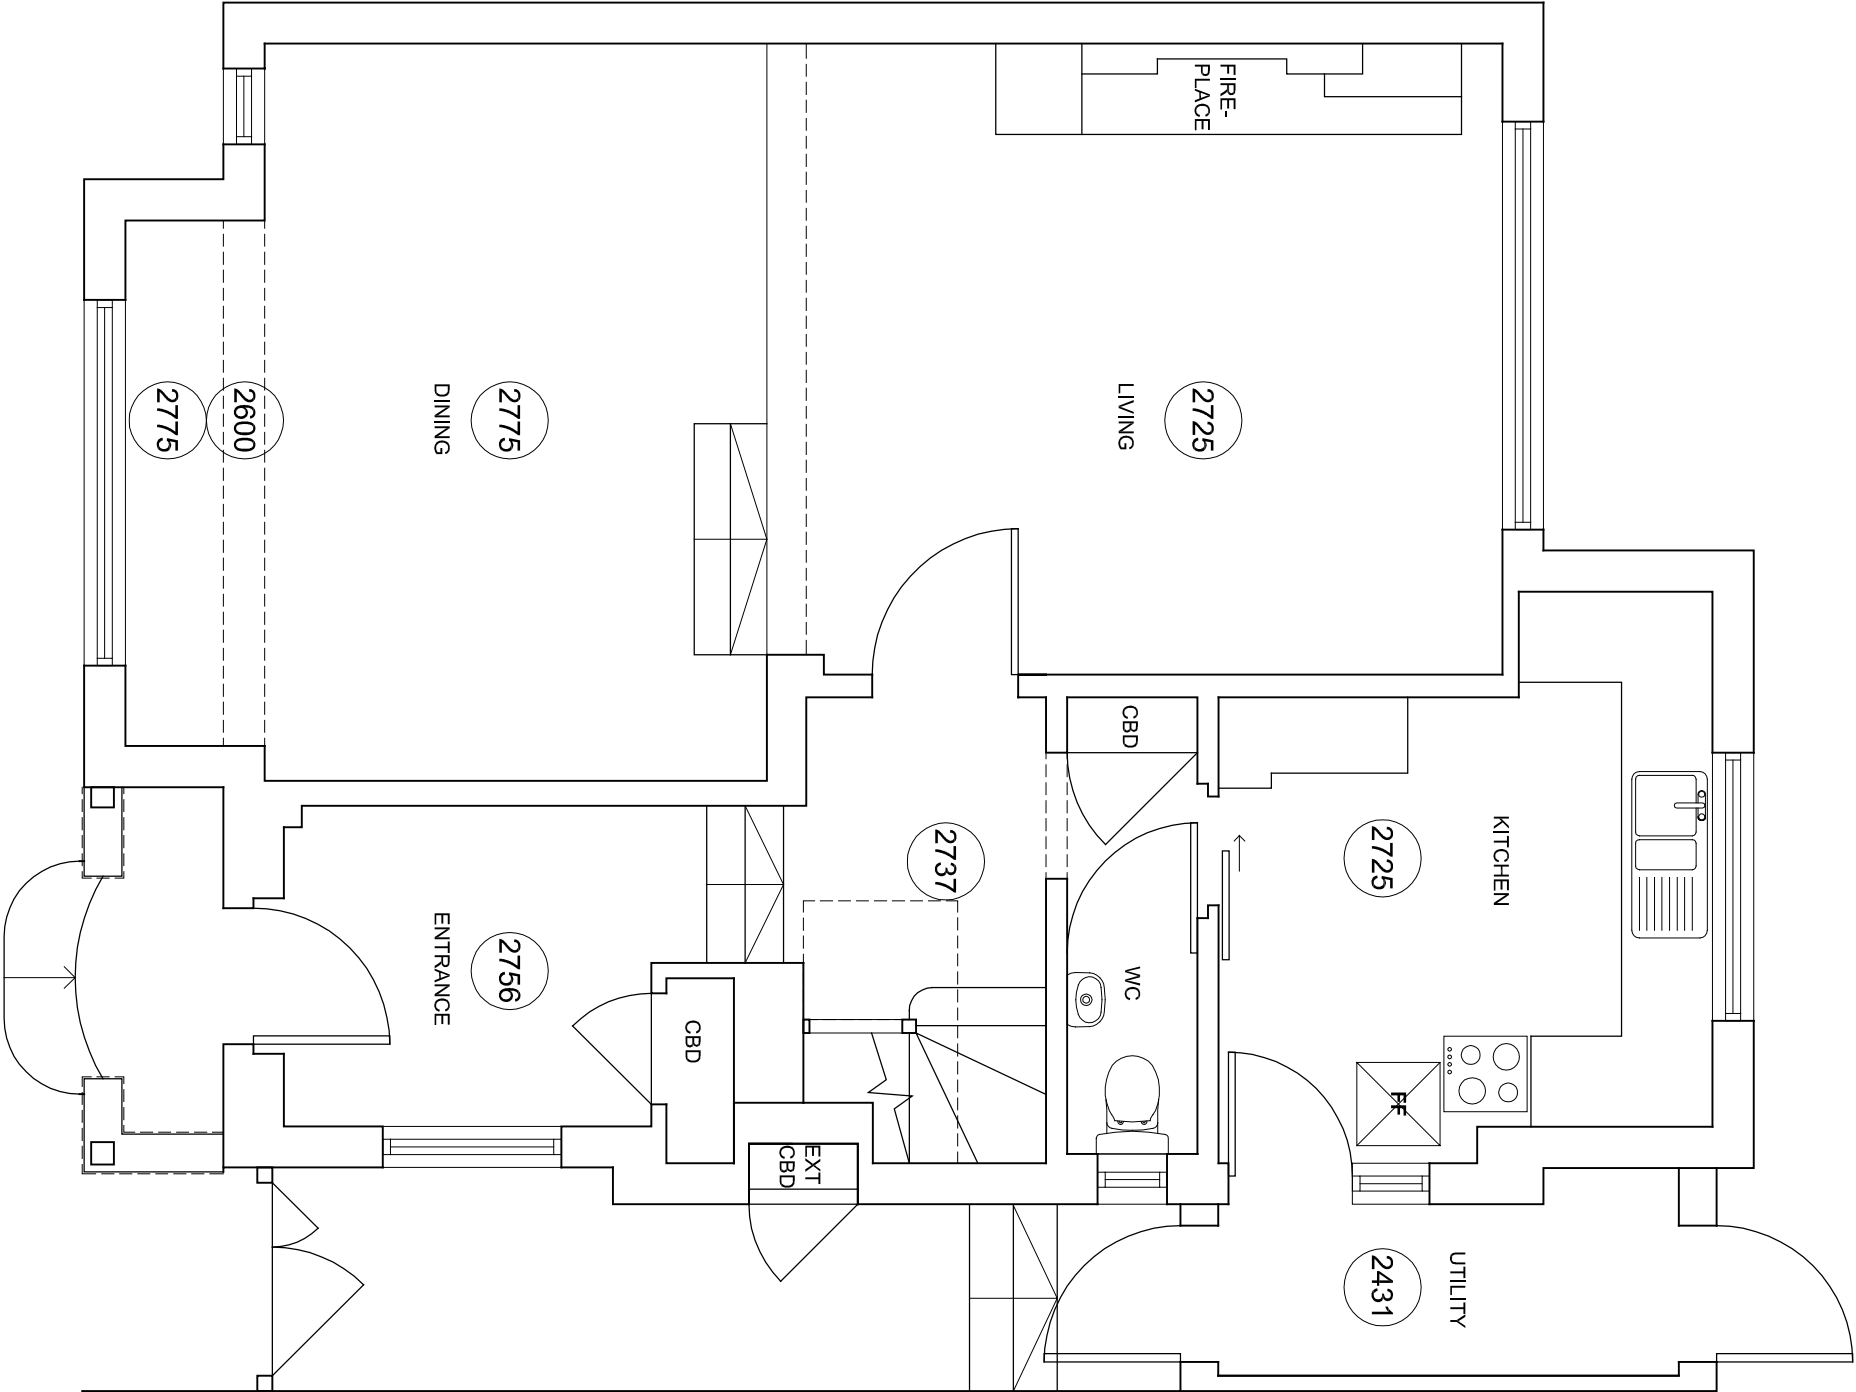

DO NOT SCALE FROM THIS DRAWING. Verify all dimensions on site.

Project		17 Makepeace Avenue	
Title		Existing Ground Floor Plan	
Scale	1:50 @ A3	Author	GPR
Date	07.01.13	Rev. No.	H324
Drawing No.		001-00	
Rev.		B	


revision	date	author	revision notes
A	14.02.13	GPR	Minor revision to roof
B	08.03.13	GPR	Minor revision to roof

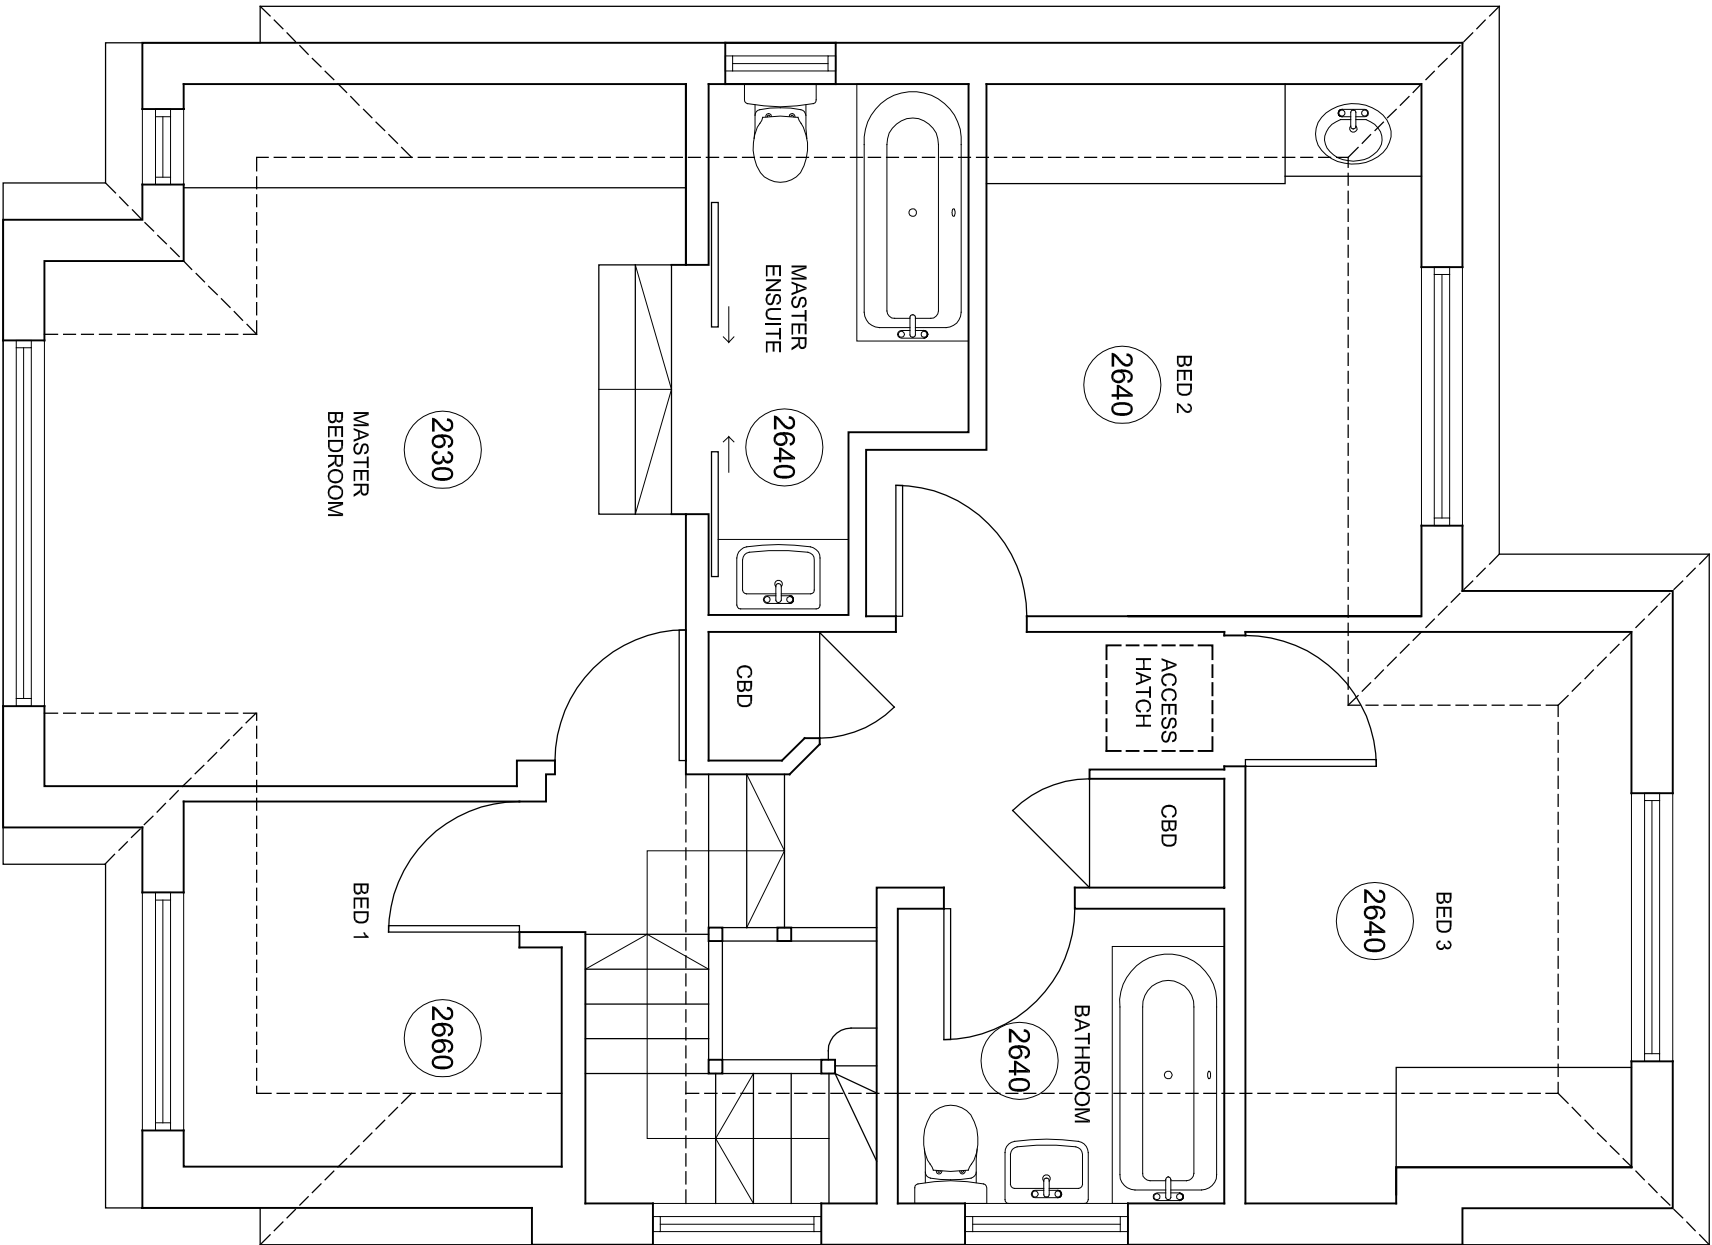

DO NOT SCALE FROM THIS DRAWING. Verify all dimensions on site.


Project		17 Makepeace Avenue	
Title		Existing First Floor Plan	
Scale	1:50 @ A3	Author	GPR
Date	07.01.13	Rev No.	H324
Drawing No.		001-01	
Rev.		B	

revision	date	author	revision notes
A	14.02.13	GPR	Minor revision to roof
B	08.03.13	GPR	Minor revision to roof

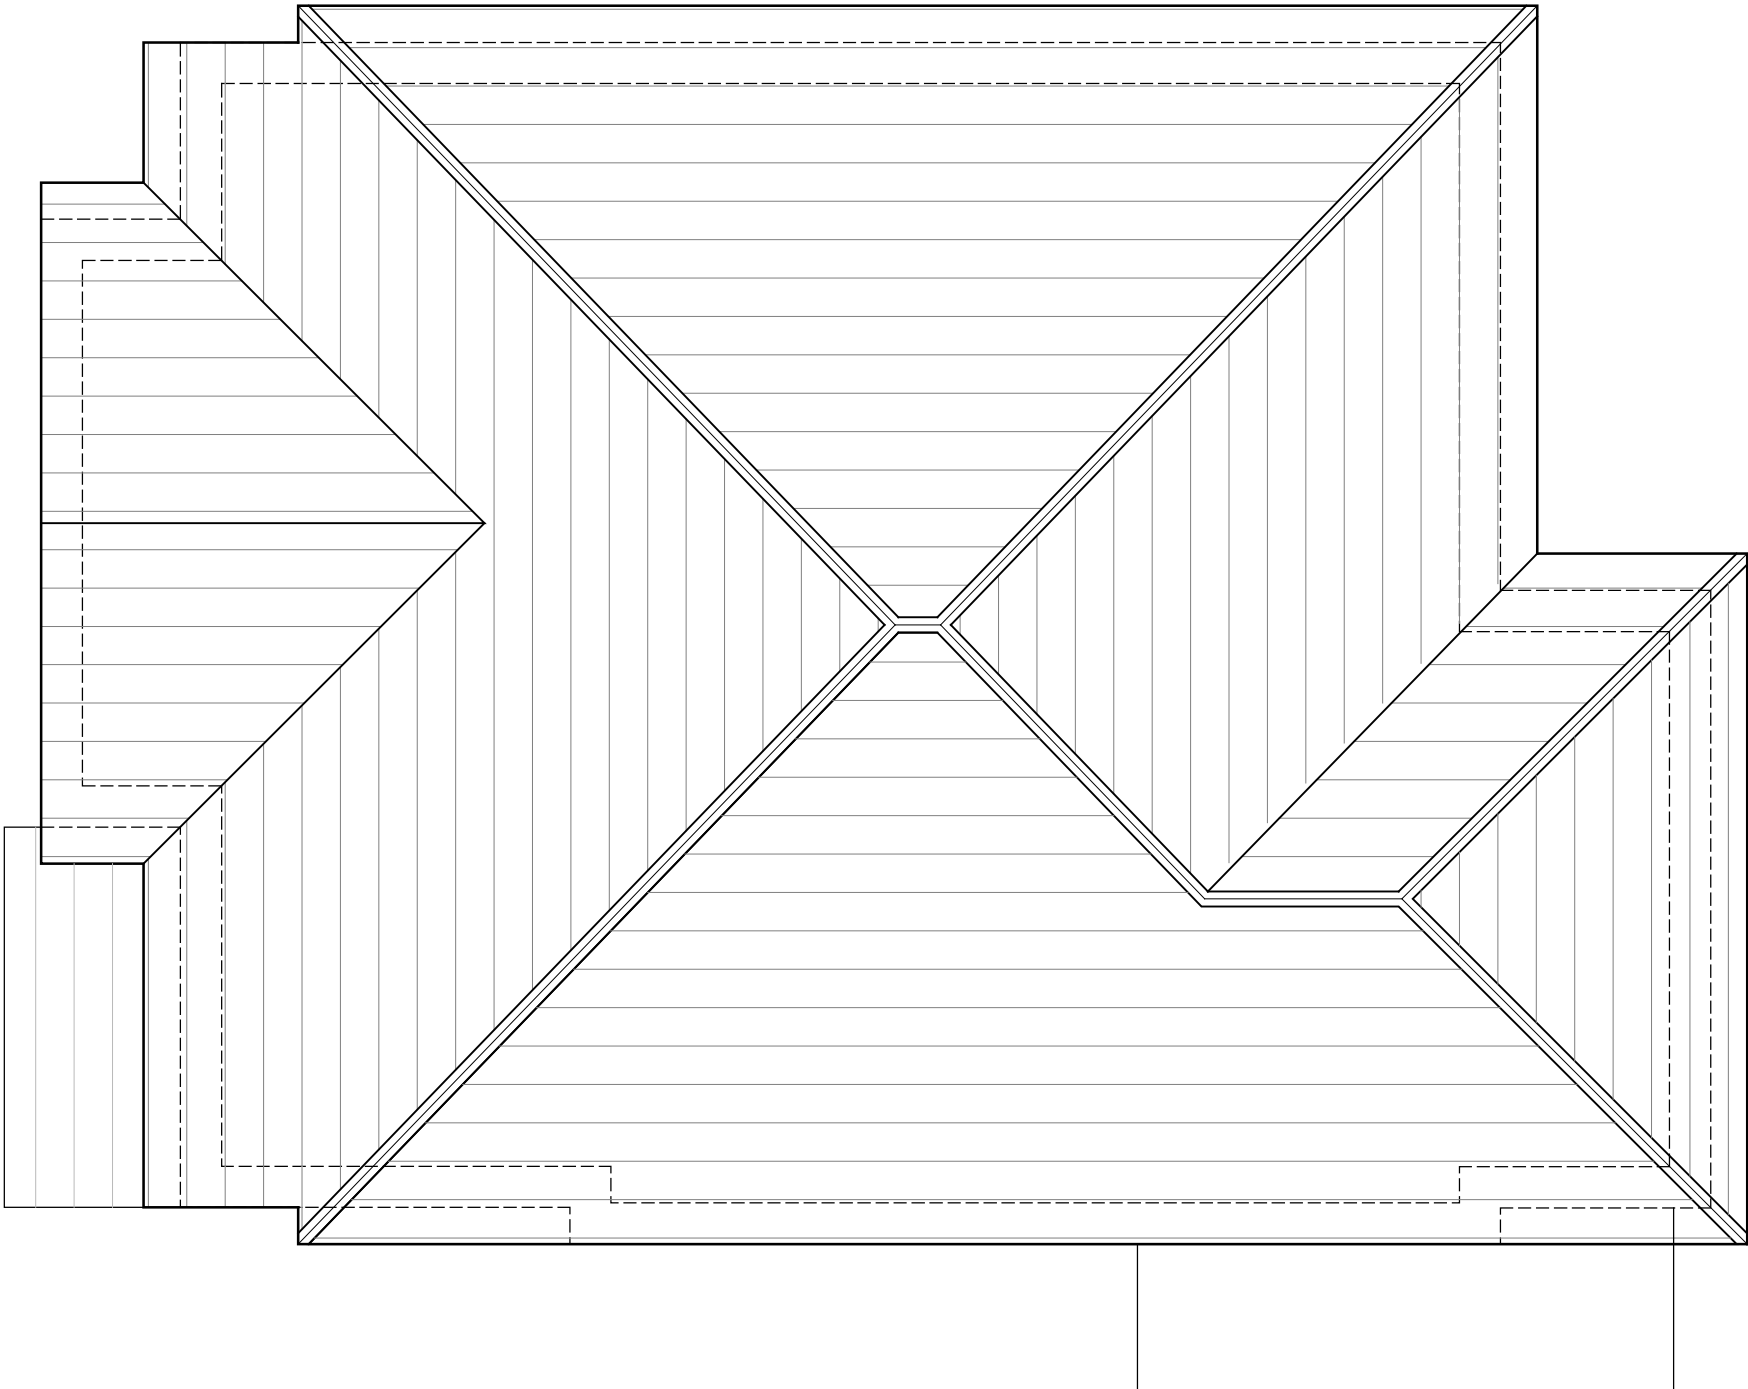

Project: 17 Makepeace Avenue			
Title: Existing Roof Plan			
Scale	1:50 @ A3	Author	GPR
Date	07.01.13	Rev No.	H324
Drawing No. 001-RF			Rev. B

revision	date	author	revision notes
A	14.02.13	GPR	Minor revision to roof
B	08.03.13	GPR	Minor revision to roof

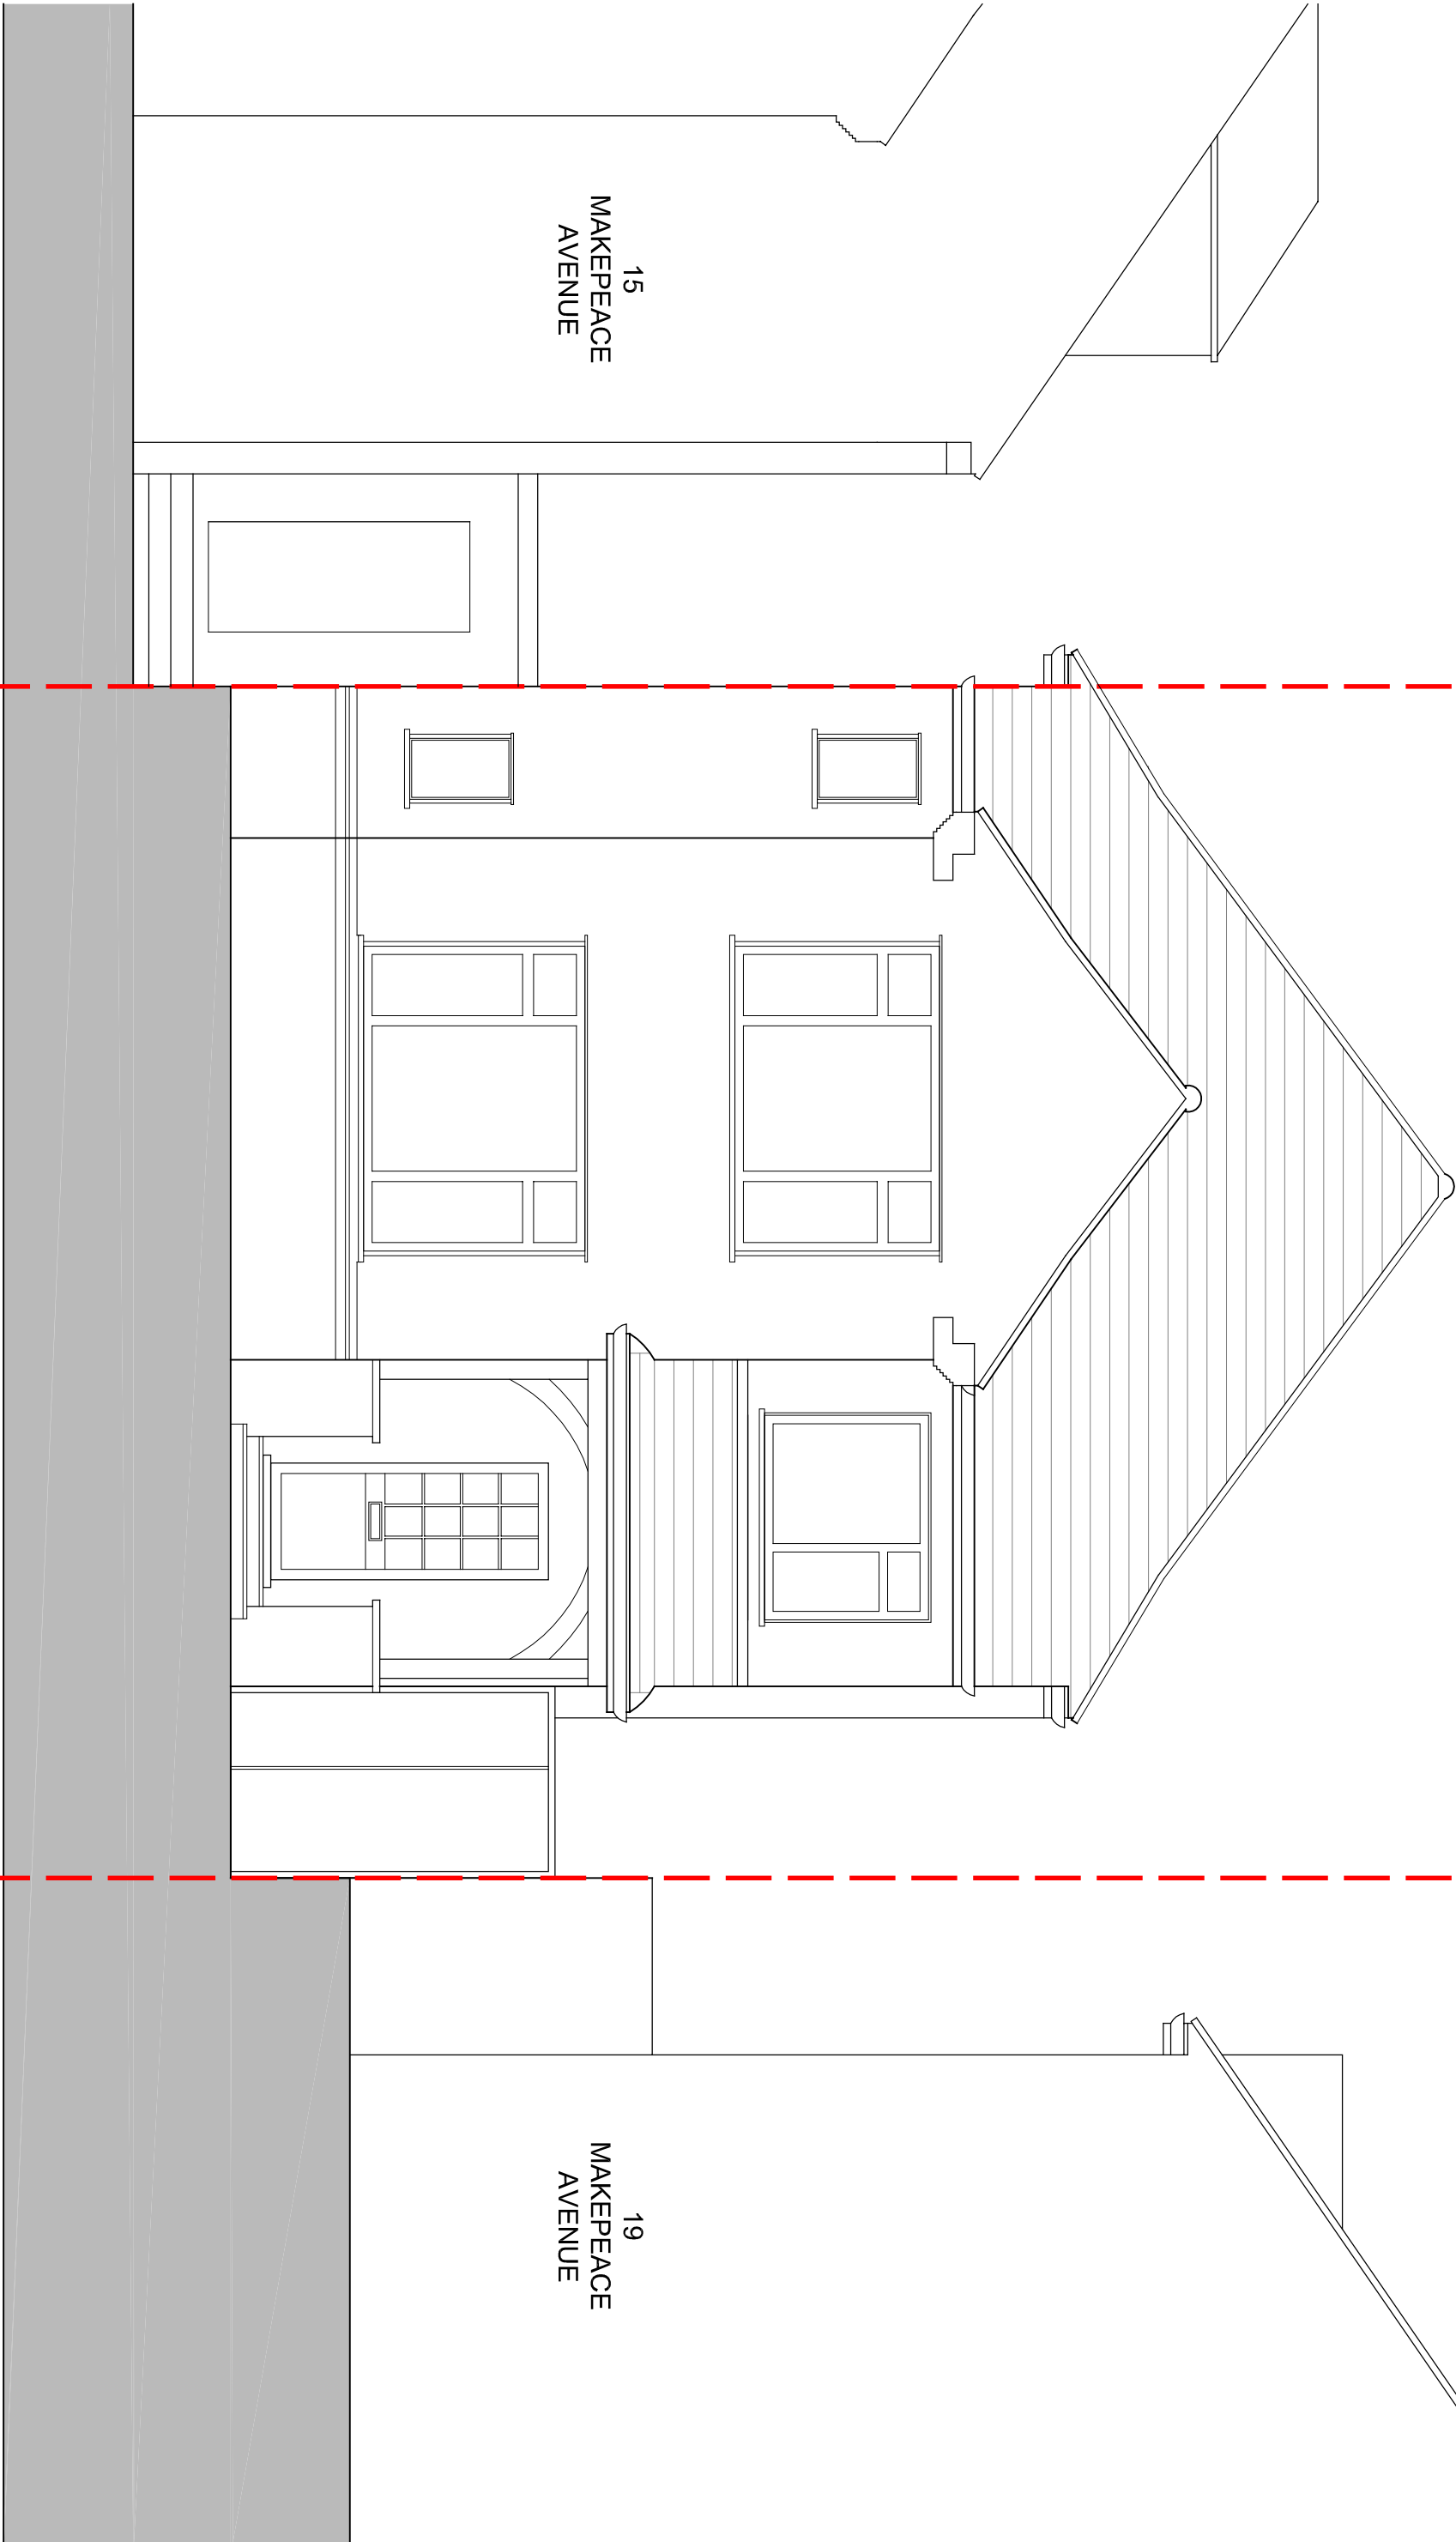


15
MAKEPEACE
AVENUE

19
MAKEPEACE
AVENUE

DO NOT SCALE FROM THIS DRAWING. Verify all dimensions on site.


Project			
17 Makepeace Avenue			
Title			
Existing South Elevation			
Scale	1:50 @ A3	Author	GPR
Date	07.01.13	Rev No.	H324
Drawing No.			005-01
Rev.			B

revision	date	author	revision notes
A	14.02.13	GPR	Minor revision to roof
B	08.03.13	GPR	Minor revision to roof

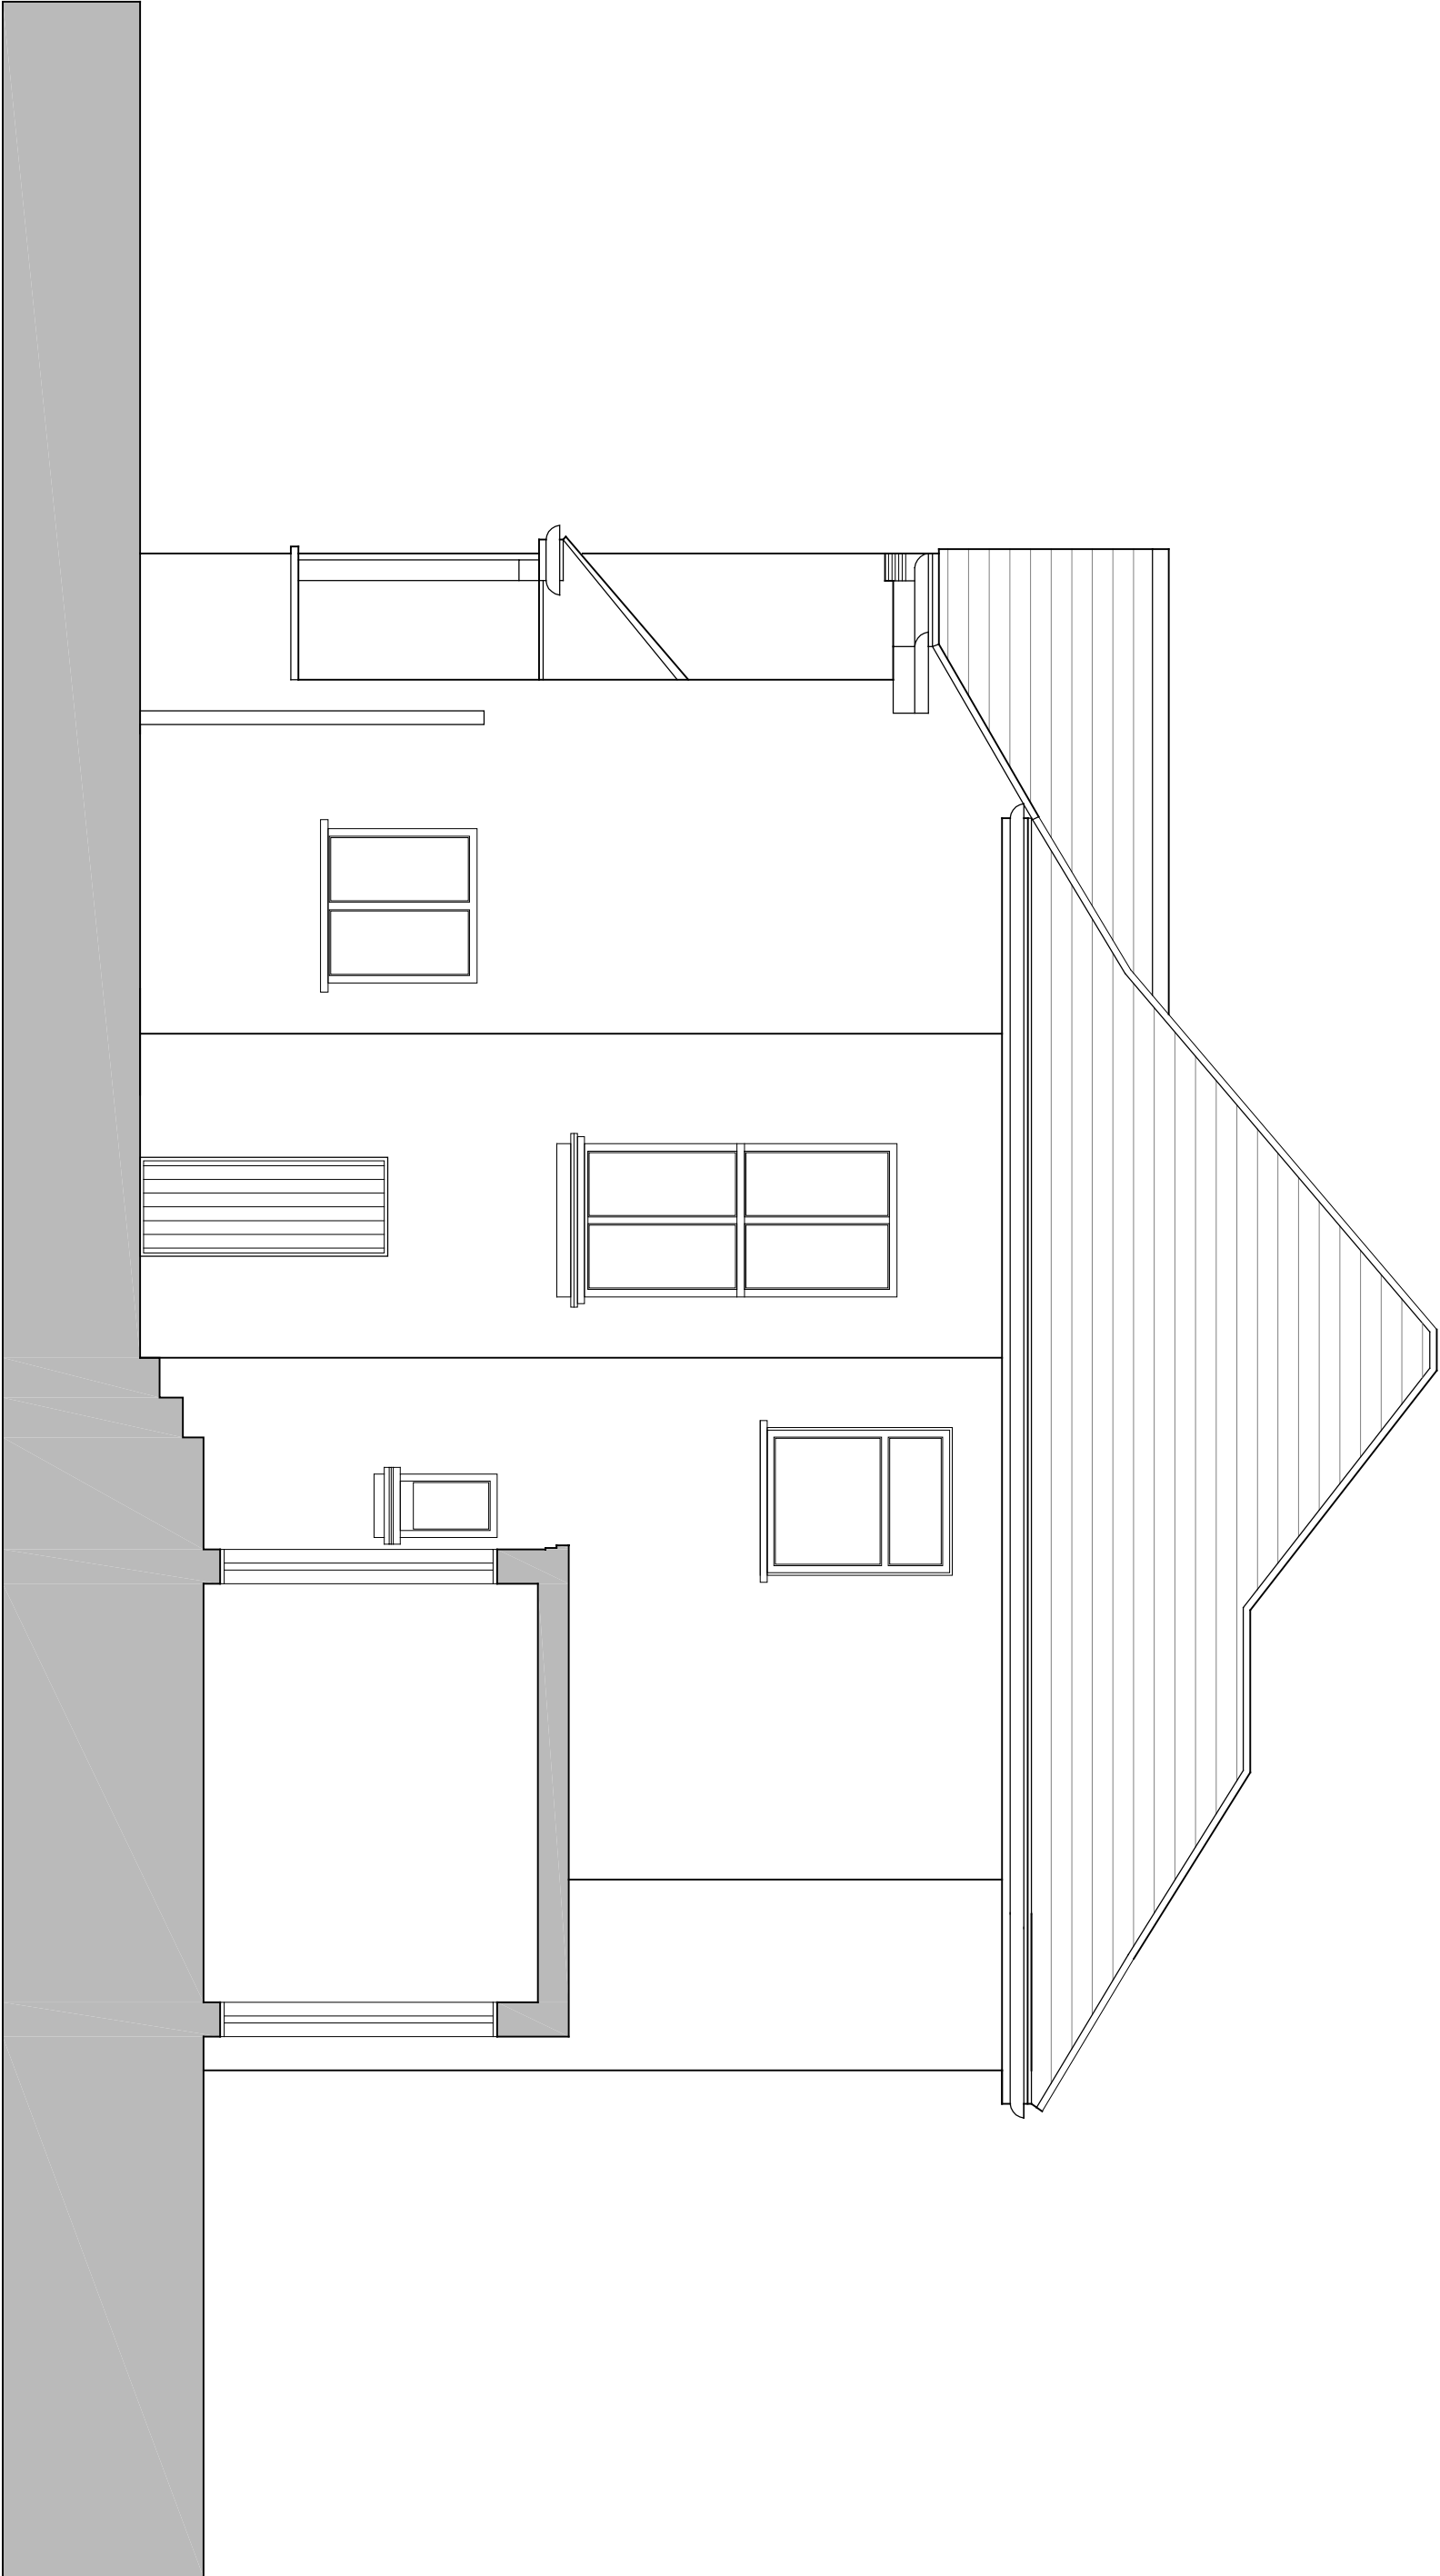


Project			
17 Makepeace Avenue			
Title			
Existing East Elevation			
Scale	1:50 @ A3	Author	GPR
Date	07.01.13	Rev No	H324
Drawing No			005-02
Rev			B

revision	date	author	revision notes
A	14.02.13	GPR	Minor revision to roof
B	08.03.13	GPR	Minor revision to roof

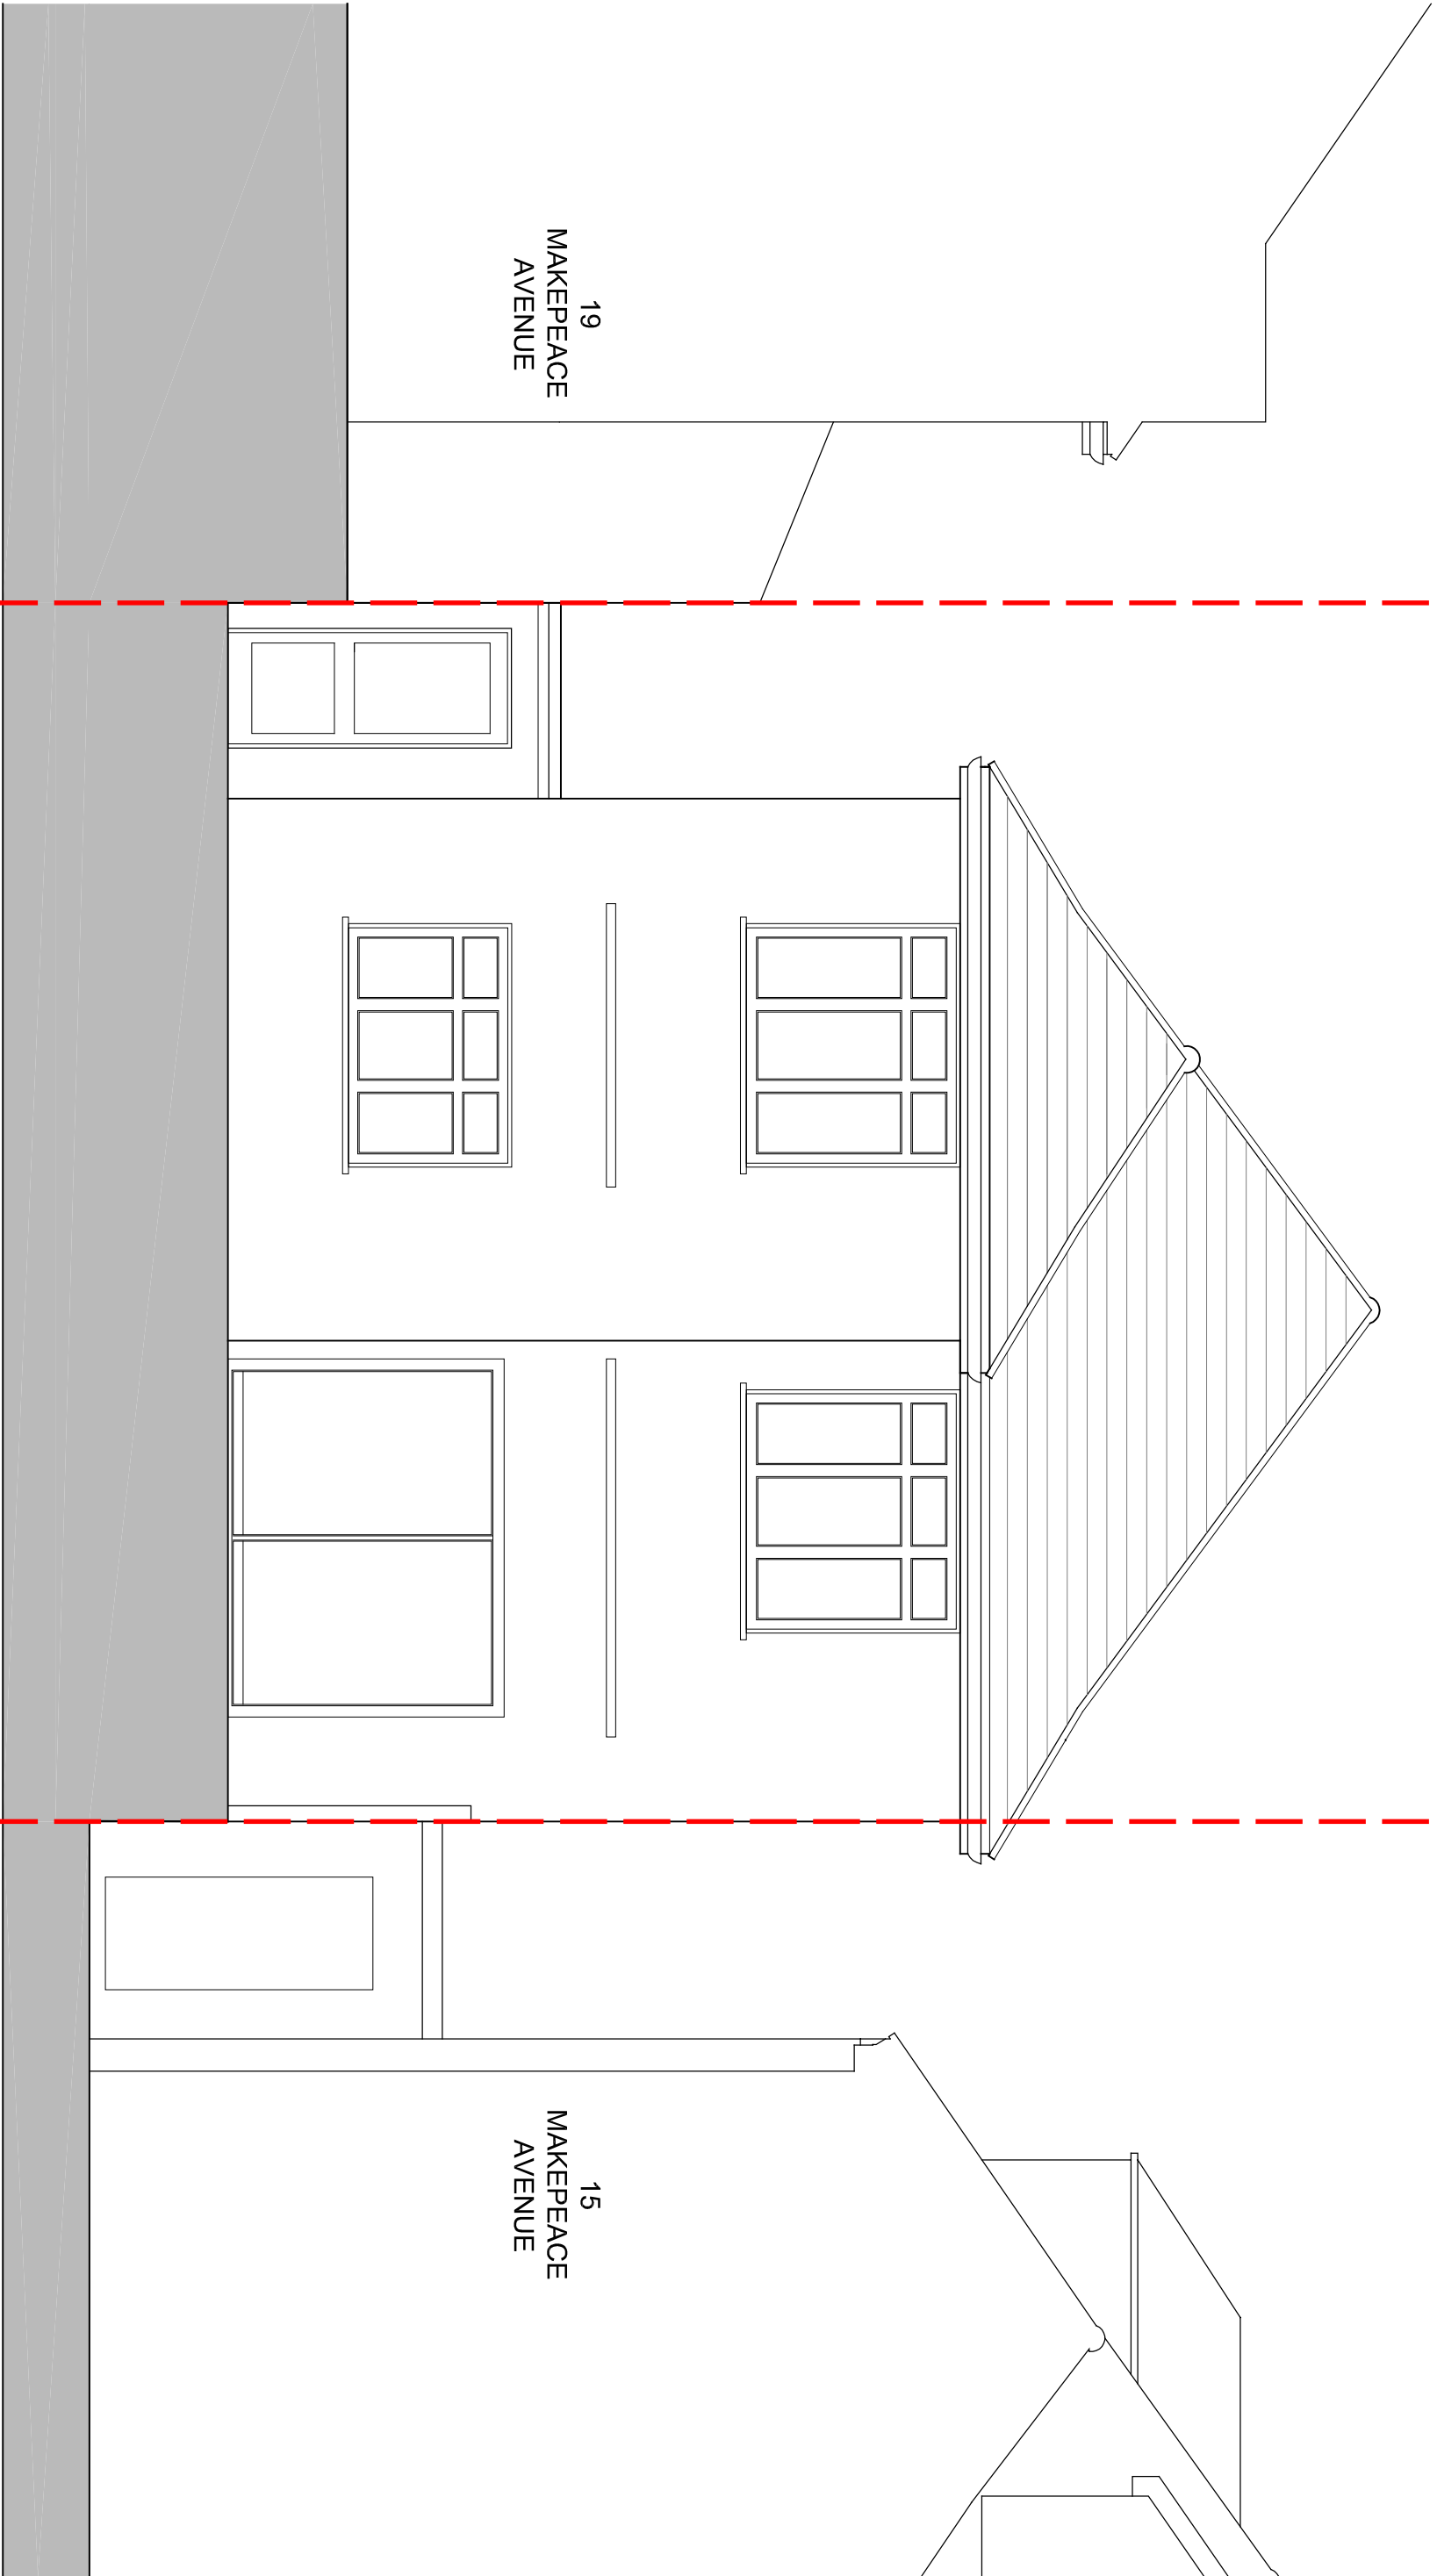

Project			
17 Makepeace Avenue			
Title			
Existing North Elevation			
Scale	1:50 @ A3	Author	GPR
Date	07.01.13	Rev No.	H324
Drawing No.			005-03
Rev.			B


revision	date	author	revision notes
A	14.02.13	GPR	Minor revision to roof
B	08.03.13	GPR	Minor revision to roof

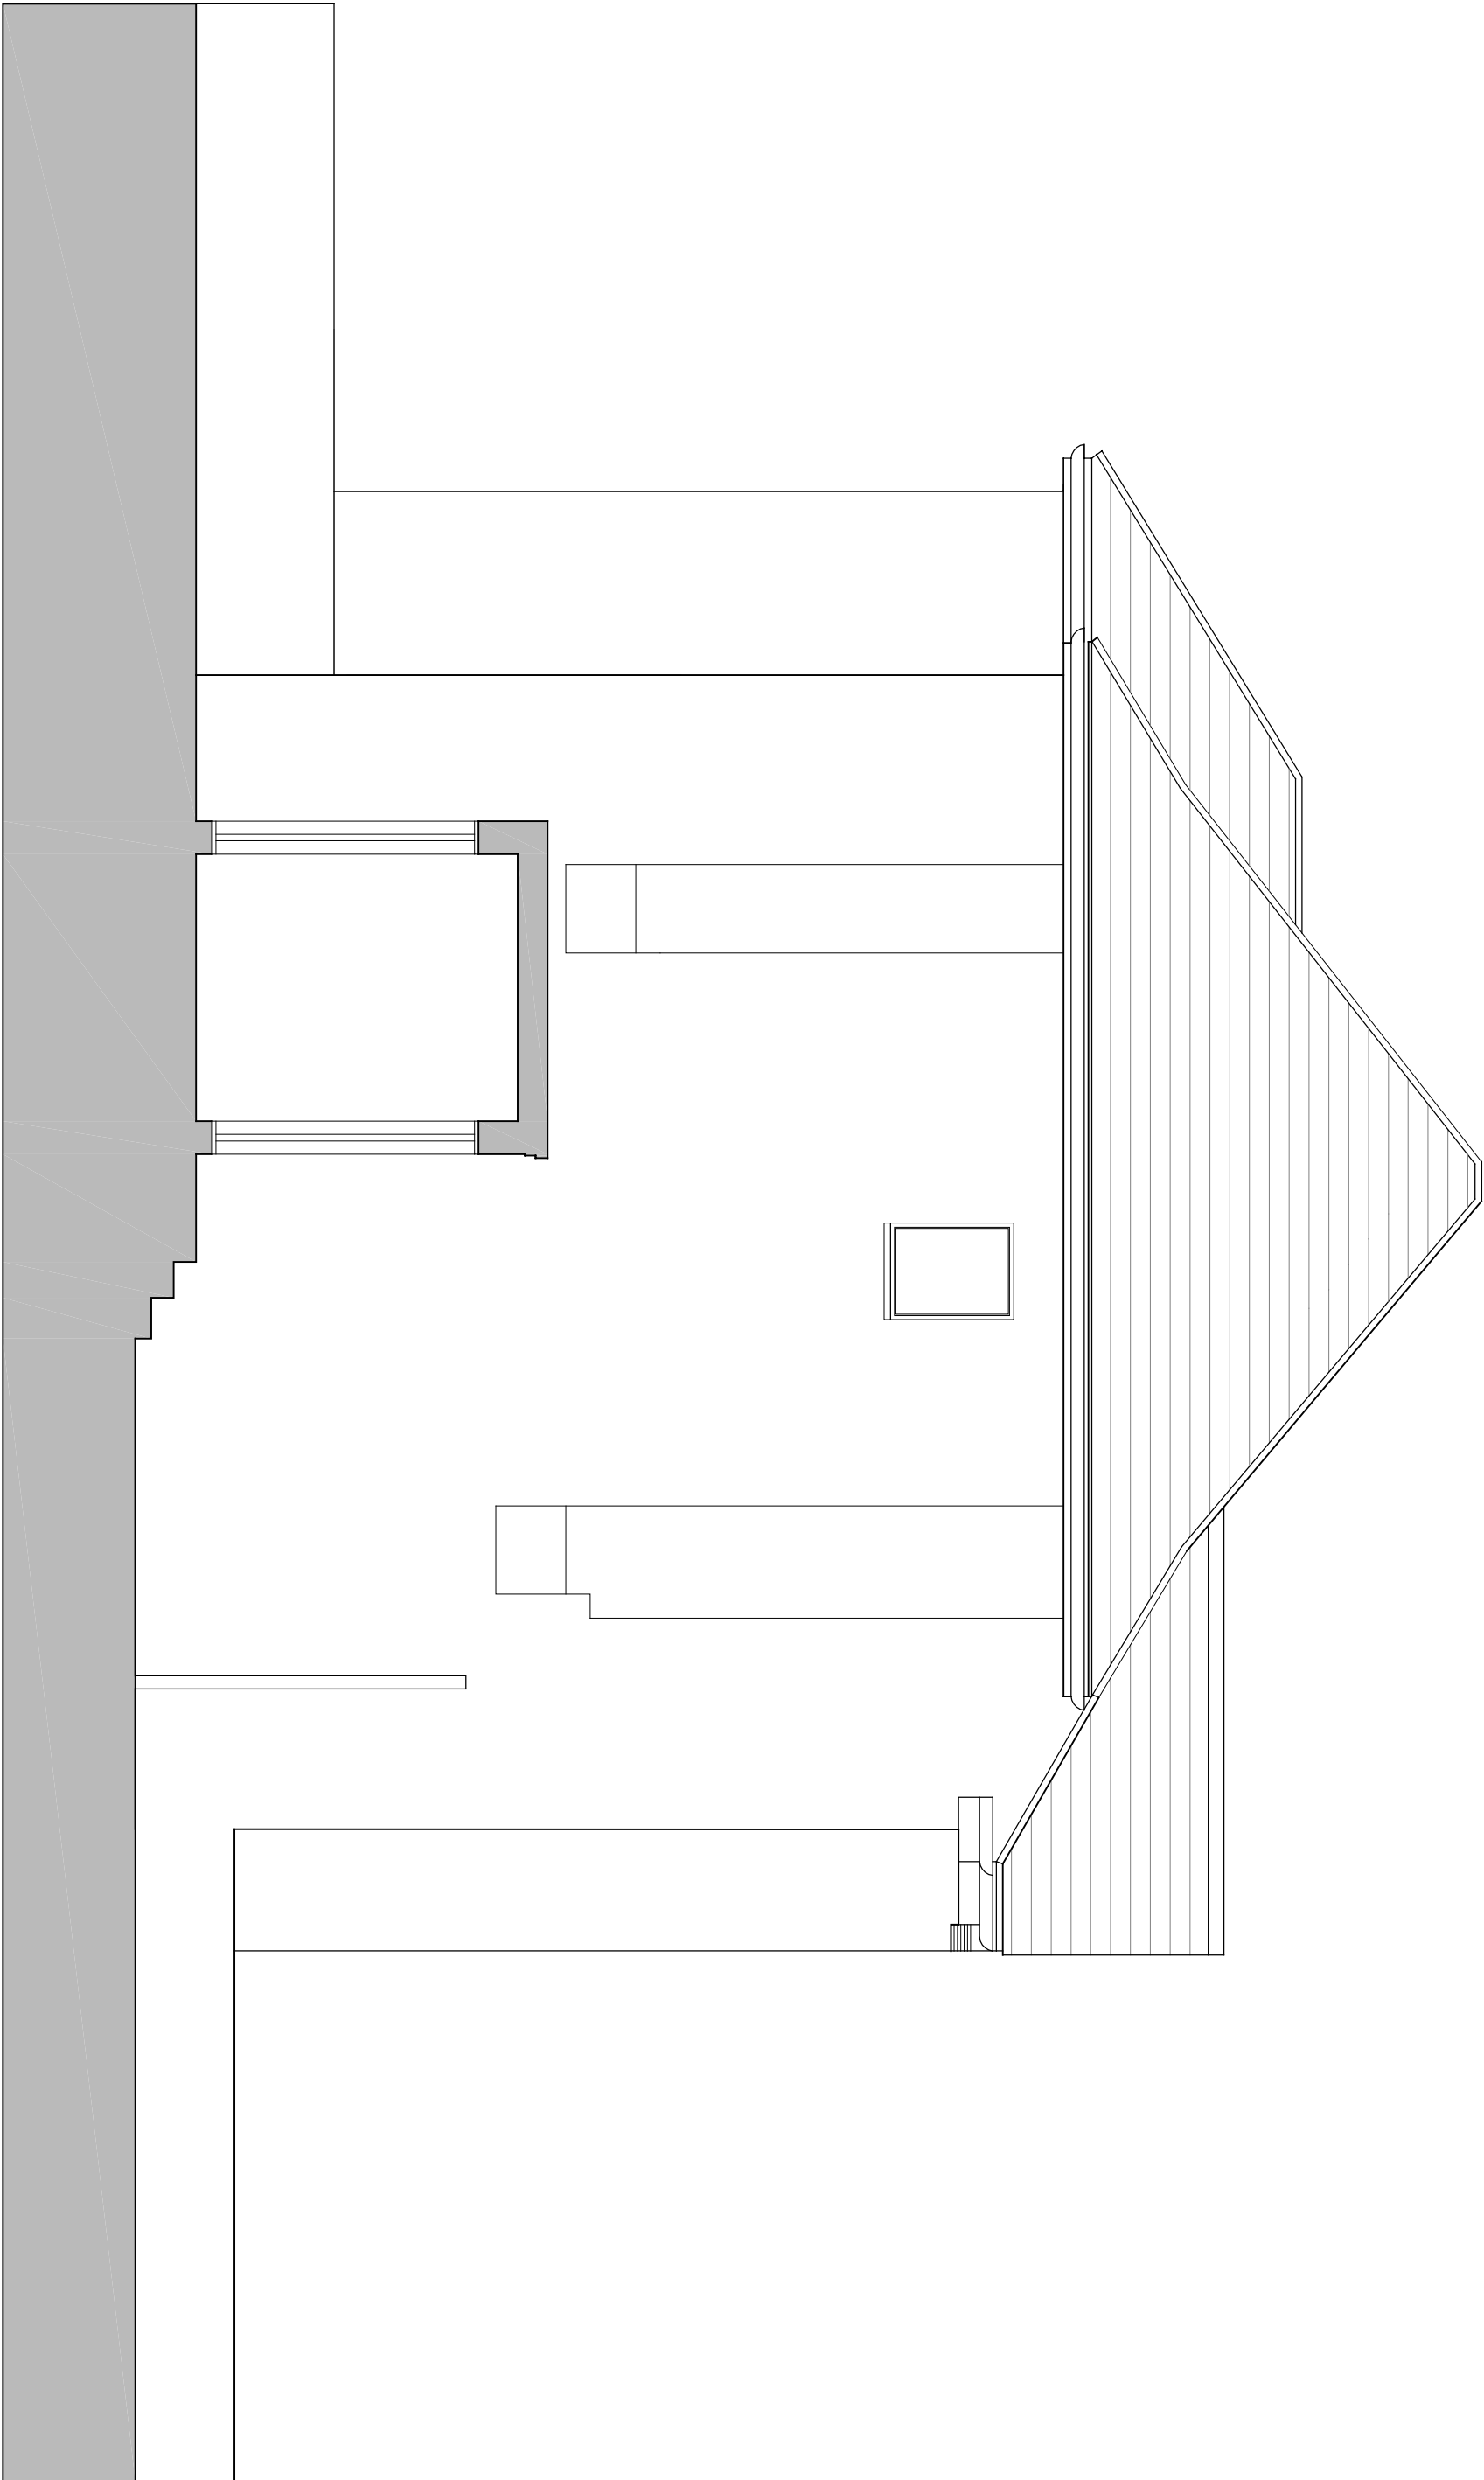

Project			
17 Makepeace Avenue			
Title			
Existing West Elevation			
Scale	1:50 @ A3	Author	GPR
Date	07.01.13	Rev No.	H324
Drawing No.			005-04
Rev.			B


© PKS Architects LLP 10 Darnley House Studios, Greenwood Plaza, London, NW9 1UB t: 0207 7424 4800 f: 0207 7424 4801 e: pks@pkсарchitects.com

revision	date	author	revision notes
A	14.02.13	GPR	Minor revision to roof
B	08.03.13	GPR	Minor revision to roof

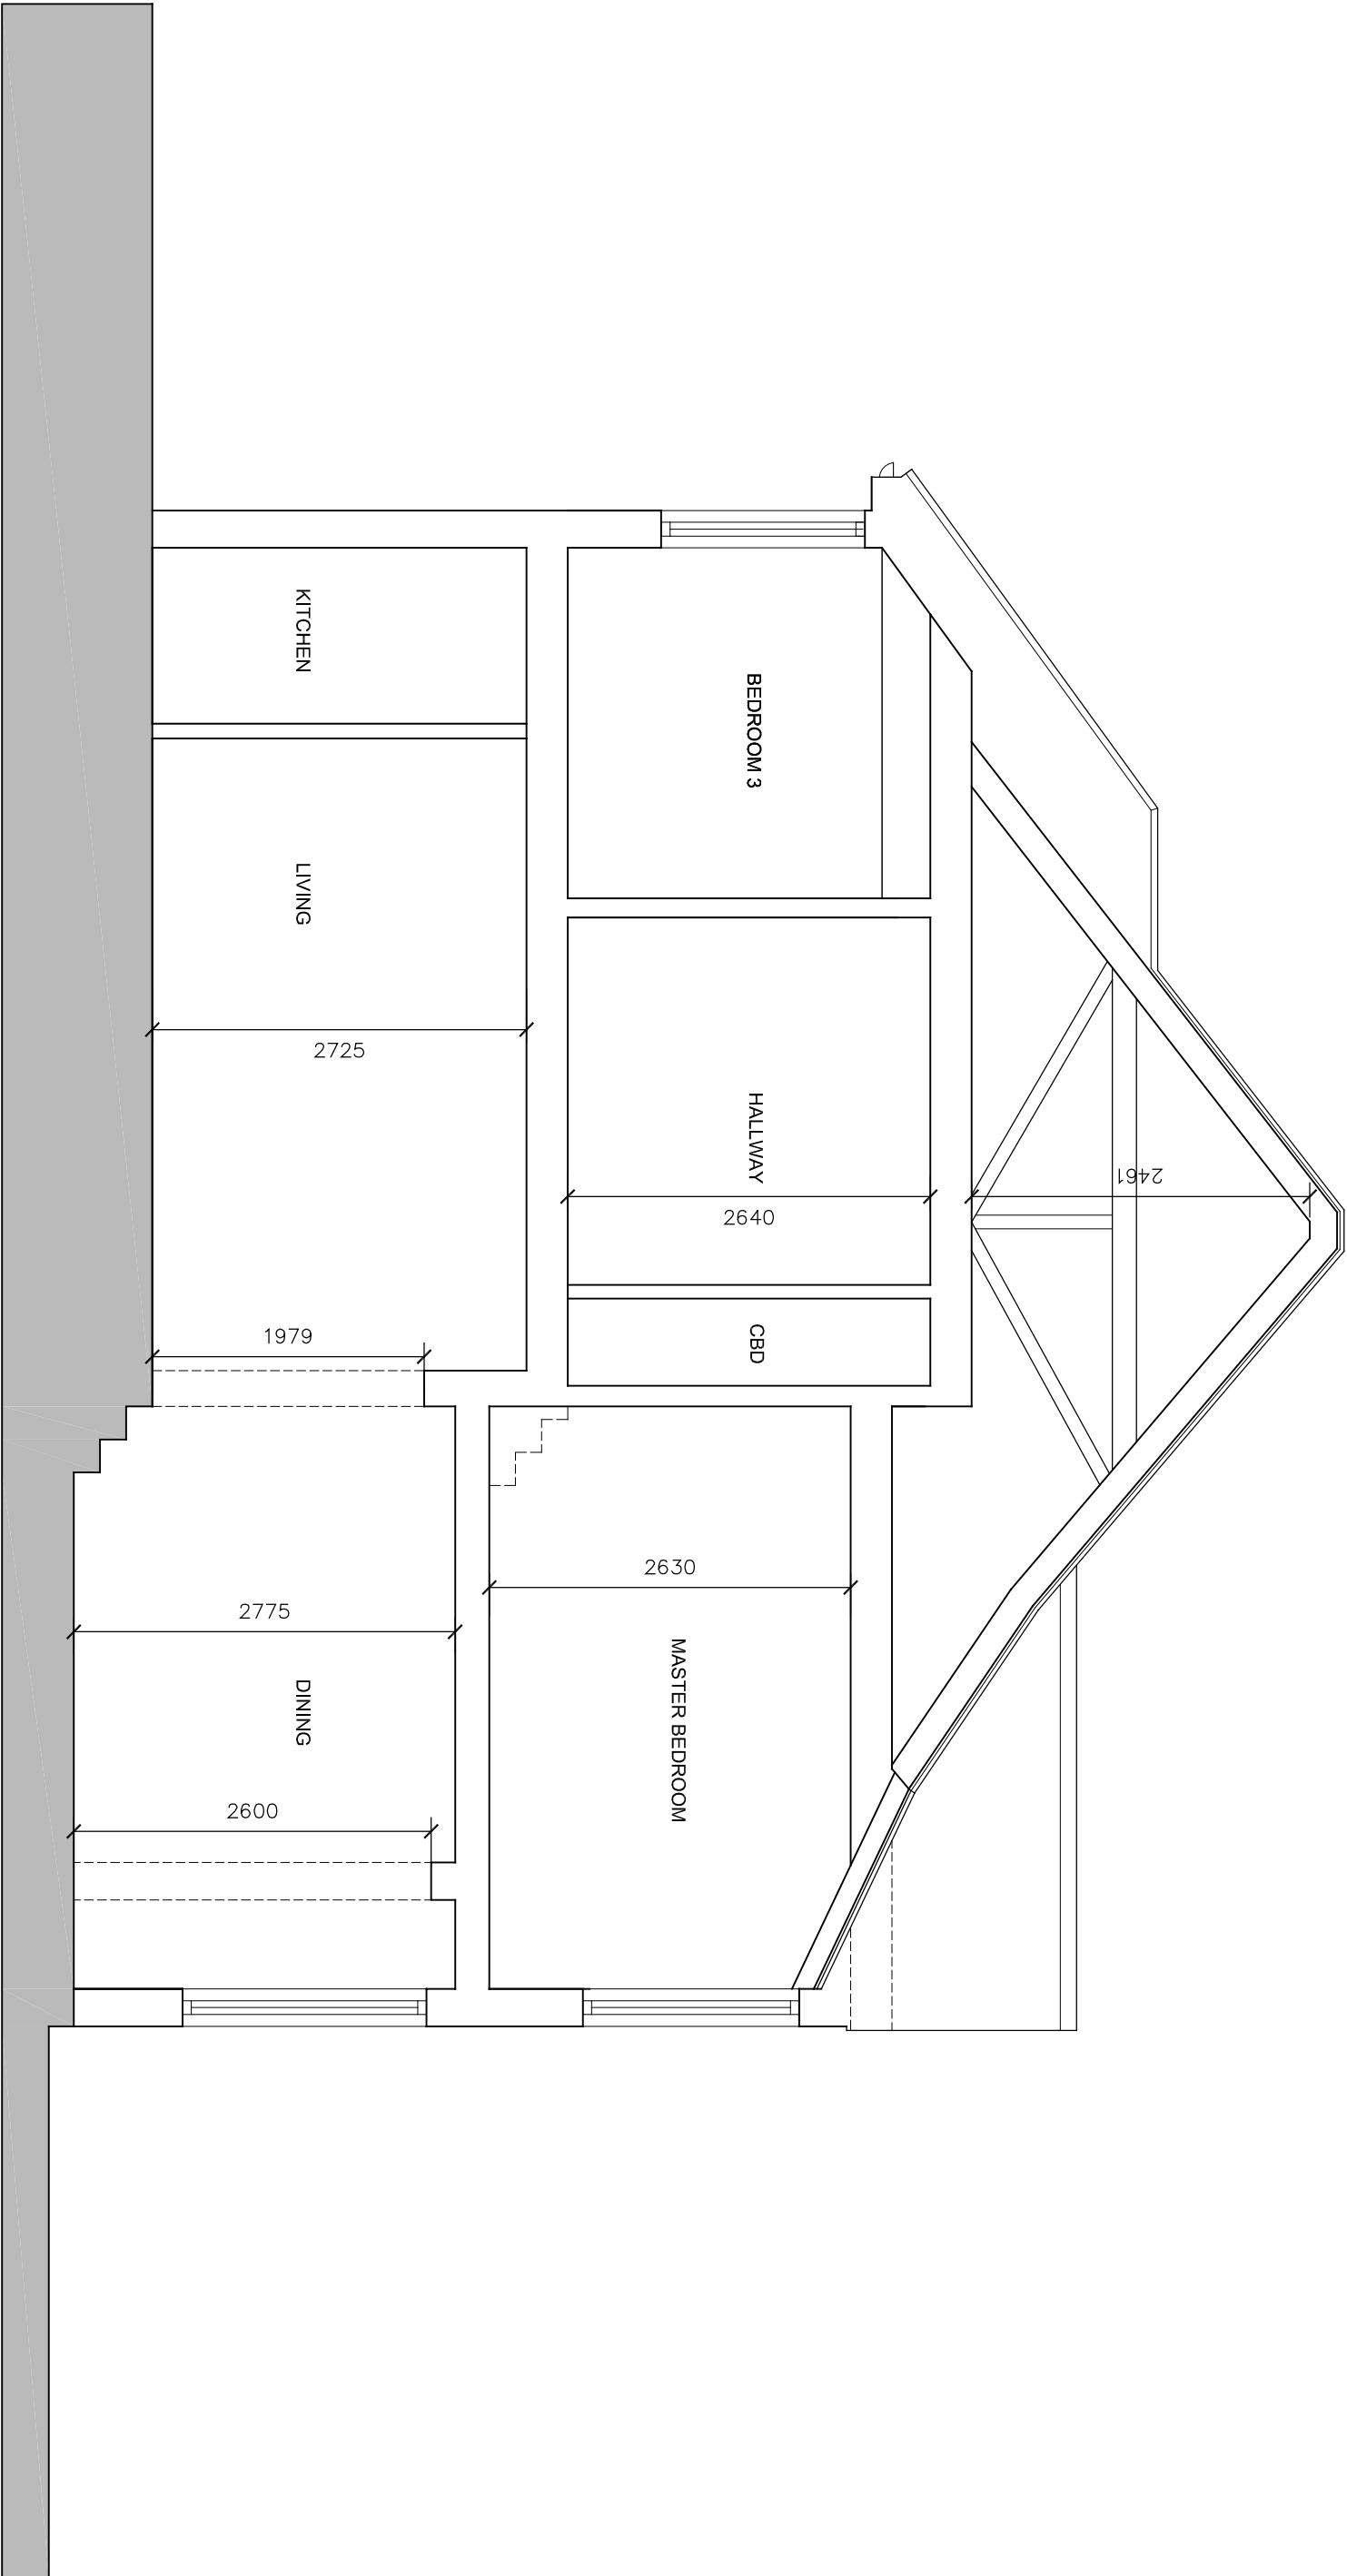

Project			
17 Makepeace Avenue			
Title			
Existing Section AA			
Scale	1:50 @ A3	Author	GPR
Date	07.01.13	Rev. No.	H324
Drawing No.			002-01
Rev.			B

revision	date	author	revision notes
A	14.02.13	GPR	Minor revision to roof
B	08.03.13	GPR	Minor revision to roof

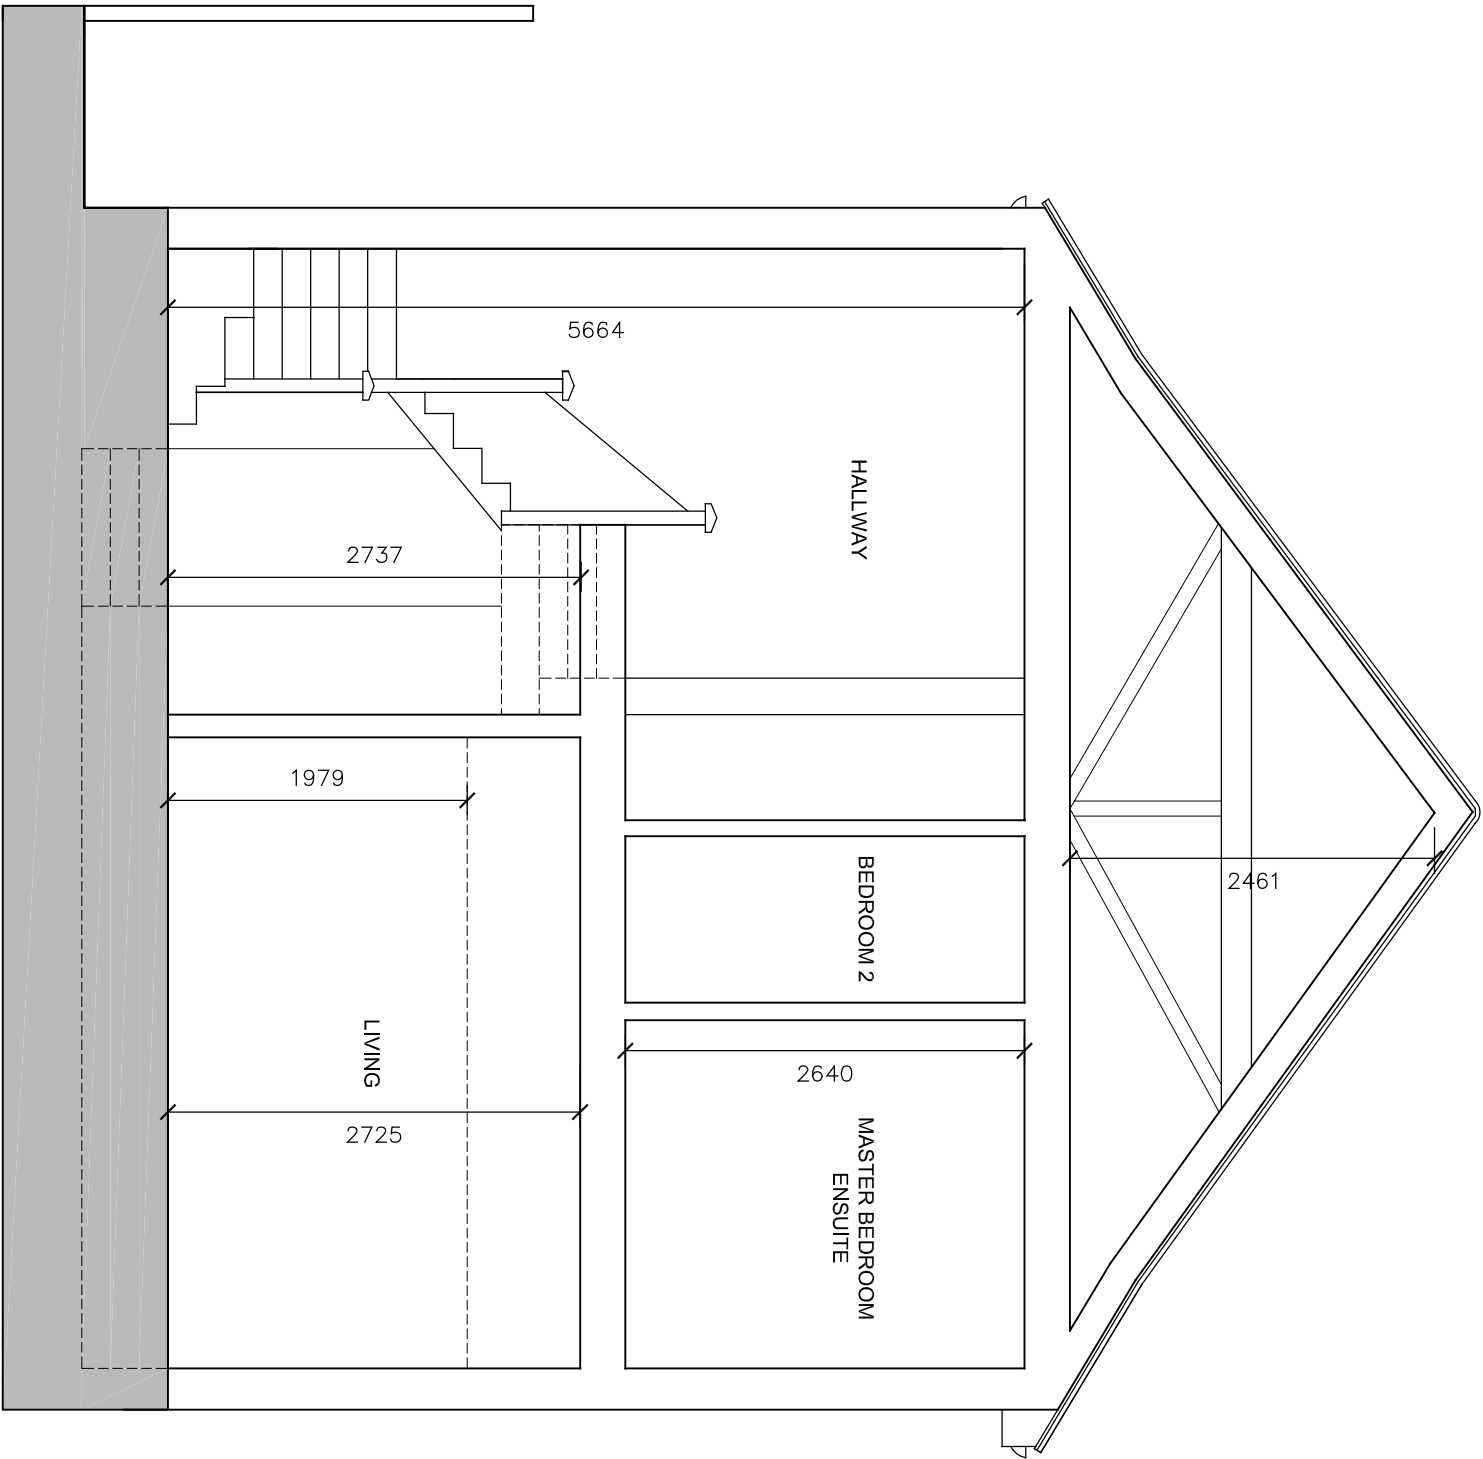

Project		17 Makepeace Avenue	
Title		Existing Section BB	
Scale		1:50 @ A3	Drawn by: GPR
Date		07.01.13	Drawn by: H324
Drawing No.		002-02	Rev.:
Rev.		B	