




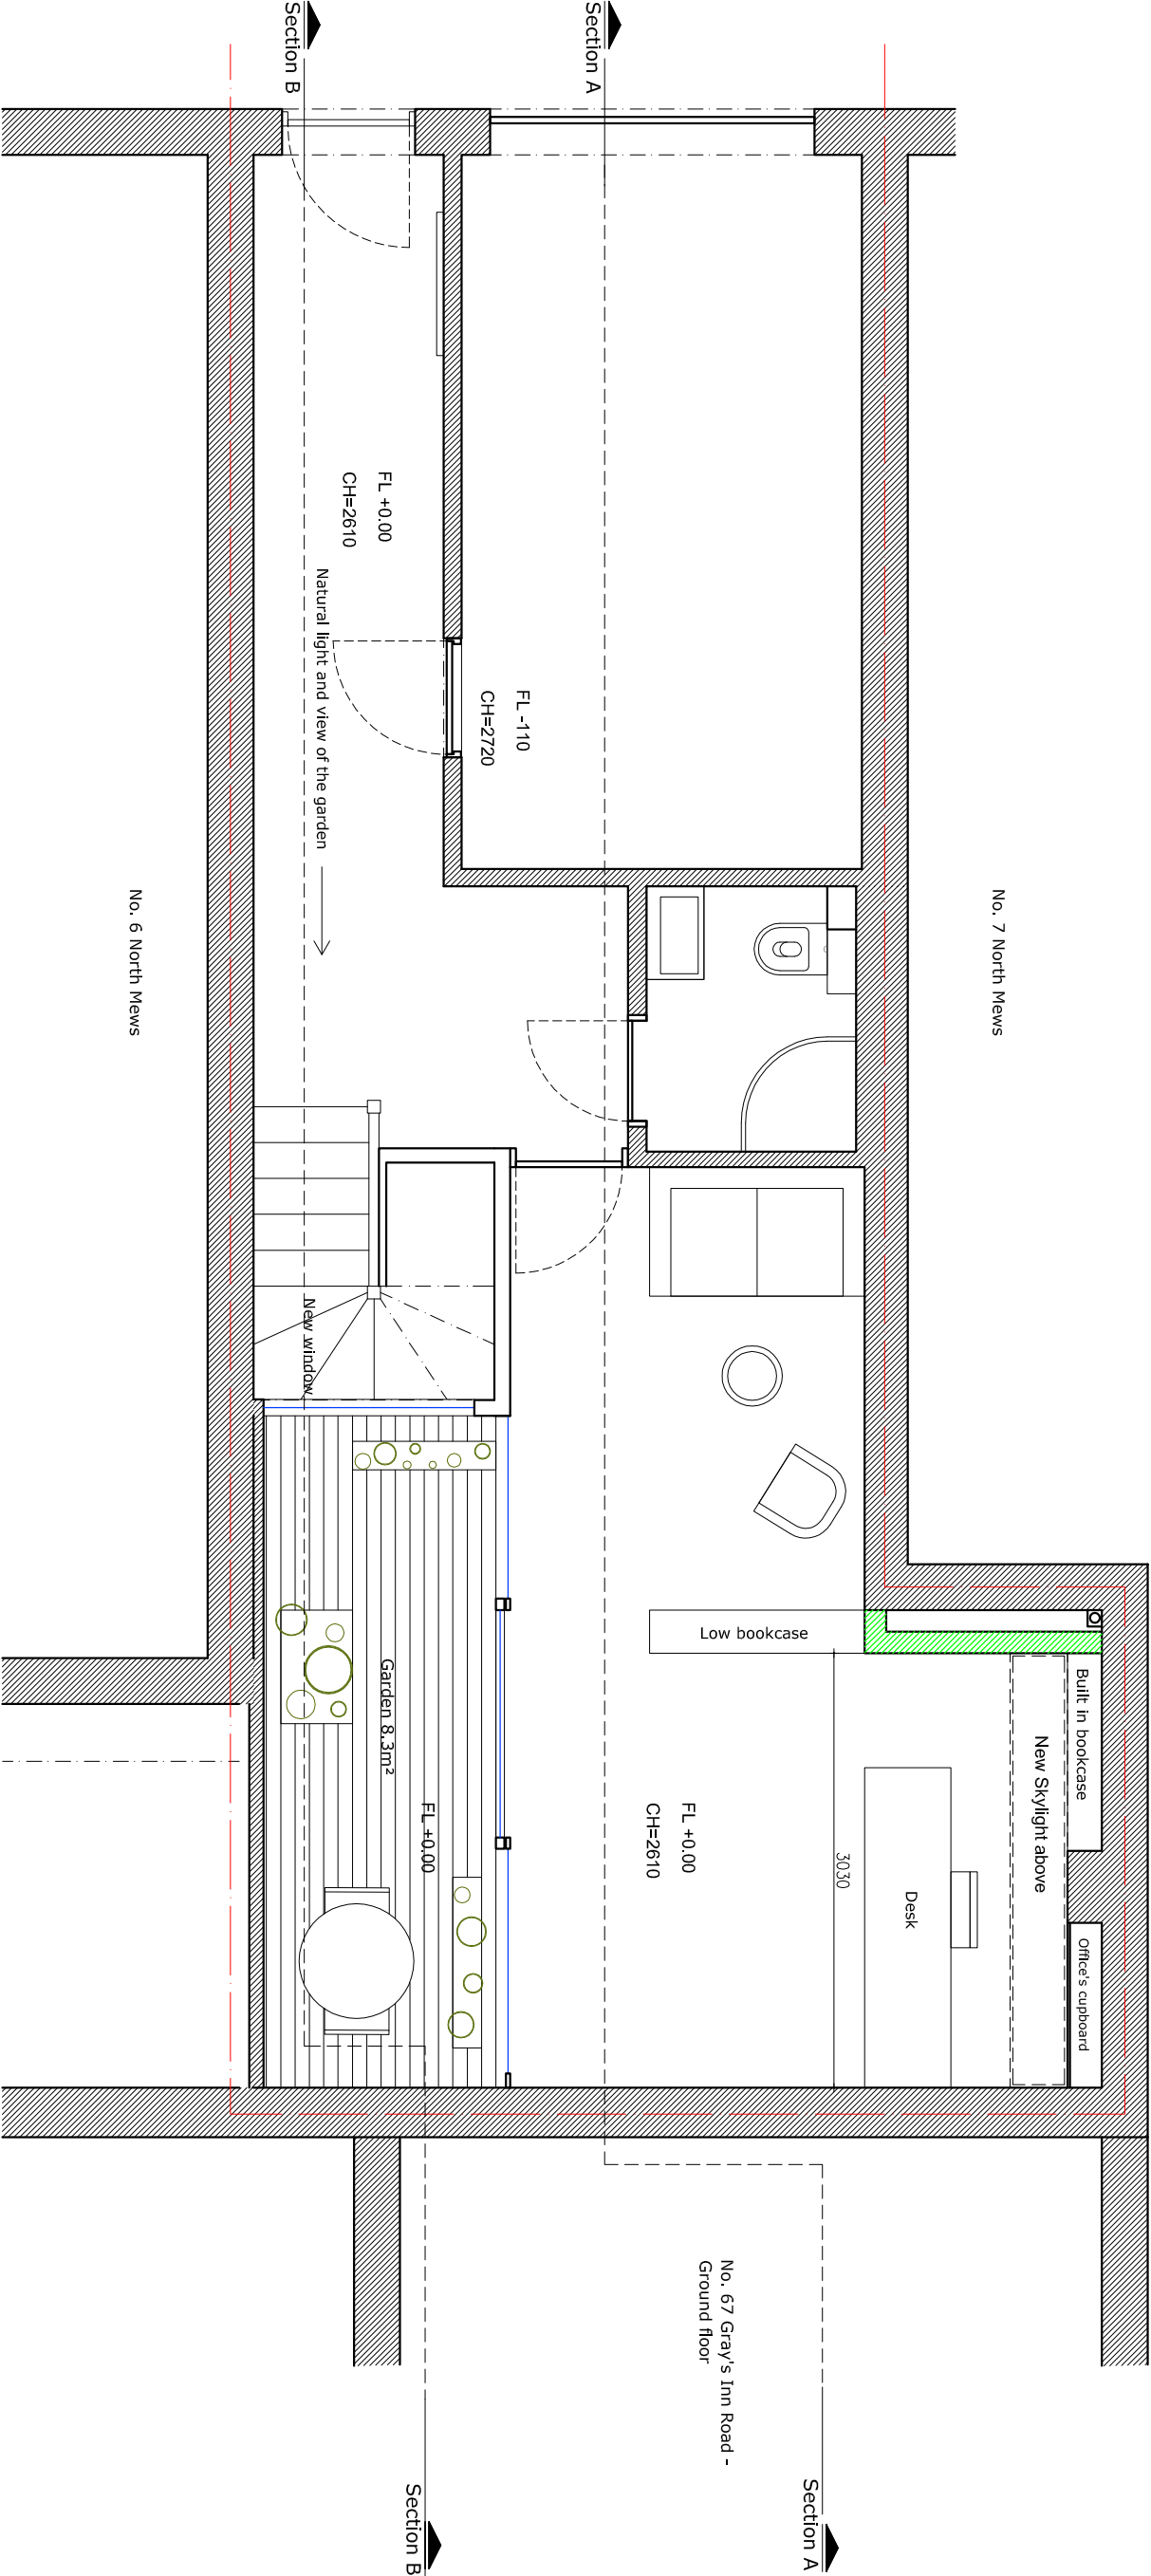

Proposed ground floor plan

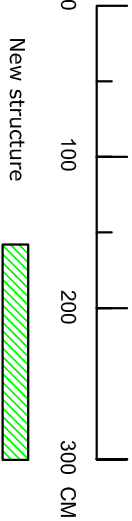

Proposed ground floor plan
Scale - 1:50 @ A3
Drawing No 7
Revision B

 

For:
Francesca and Guy Muscau
7a North Mews
London WC1N 2JP
M: 0781 7411250
framusc@yahoo.com

Tamir Addadi Architecture
51D Tabley Road
London N7 0NB
Tamir Addadi
T: 0207 6970386 info@tamiraddadi.com

Revision B
Last update: 11.3.2013