


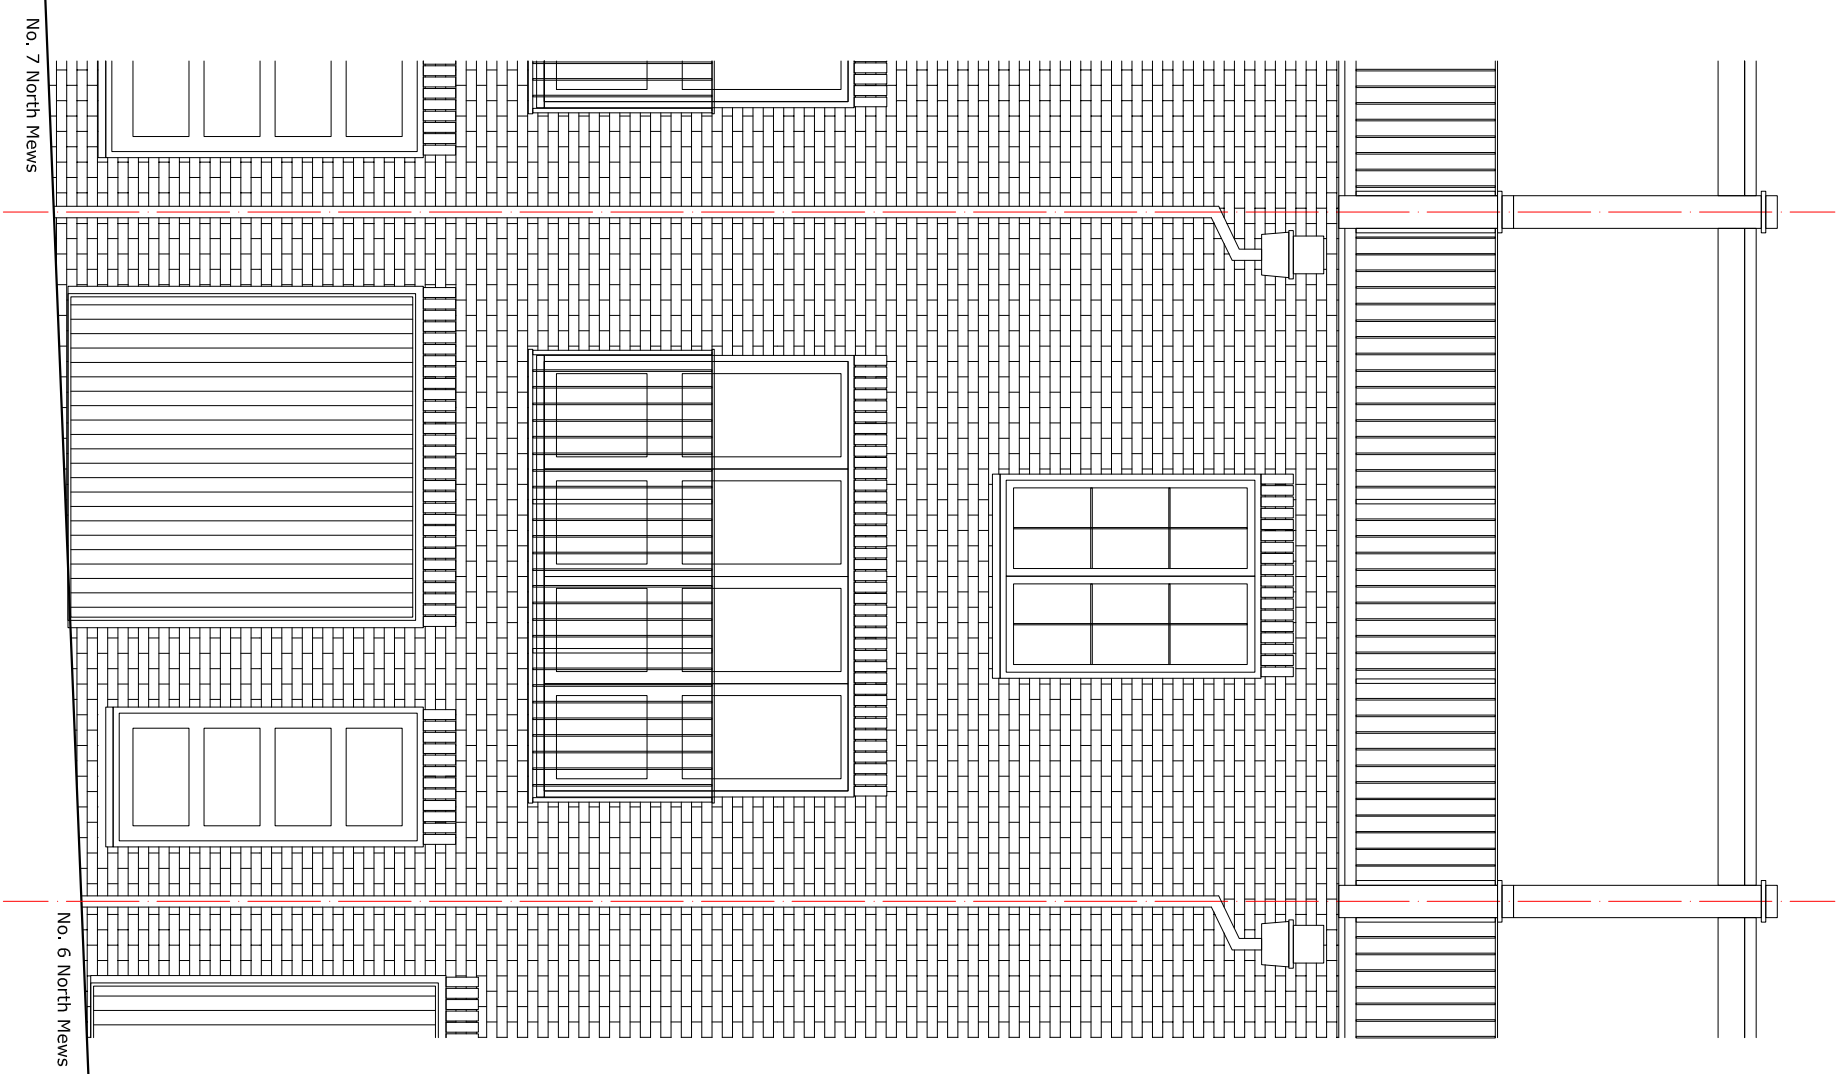

Proposed Front Elevation (No changes)

Proposed Front Elevation

Proposed Front Elevation
Scale - 1:50 @ A3
Drawing No 11
Revision B

For:
Francesca Muscau
7a North Mews
London WC1N 2JP
M: 0781 7411250
framusc@yahoo.com

Tamir Addadi Architecture
51D Tabley Road
London N7 0NB
Tamir Addadi
T: 02076970386 info@tamiraddadi.com

Revision B
Last update: 11.3.2013