



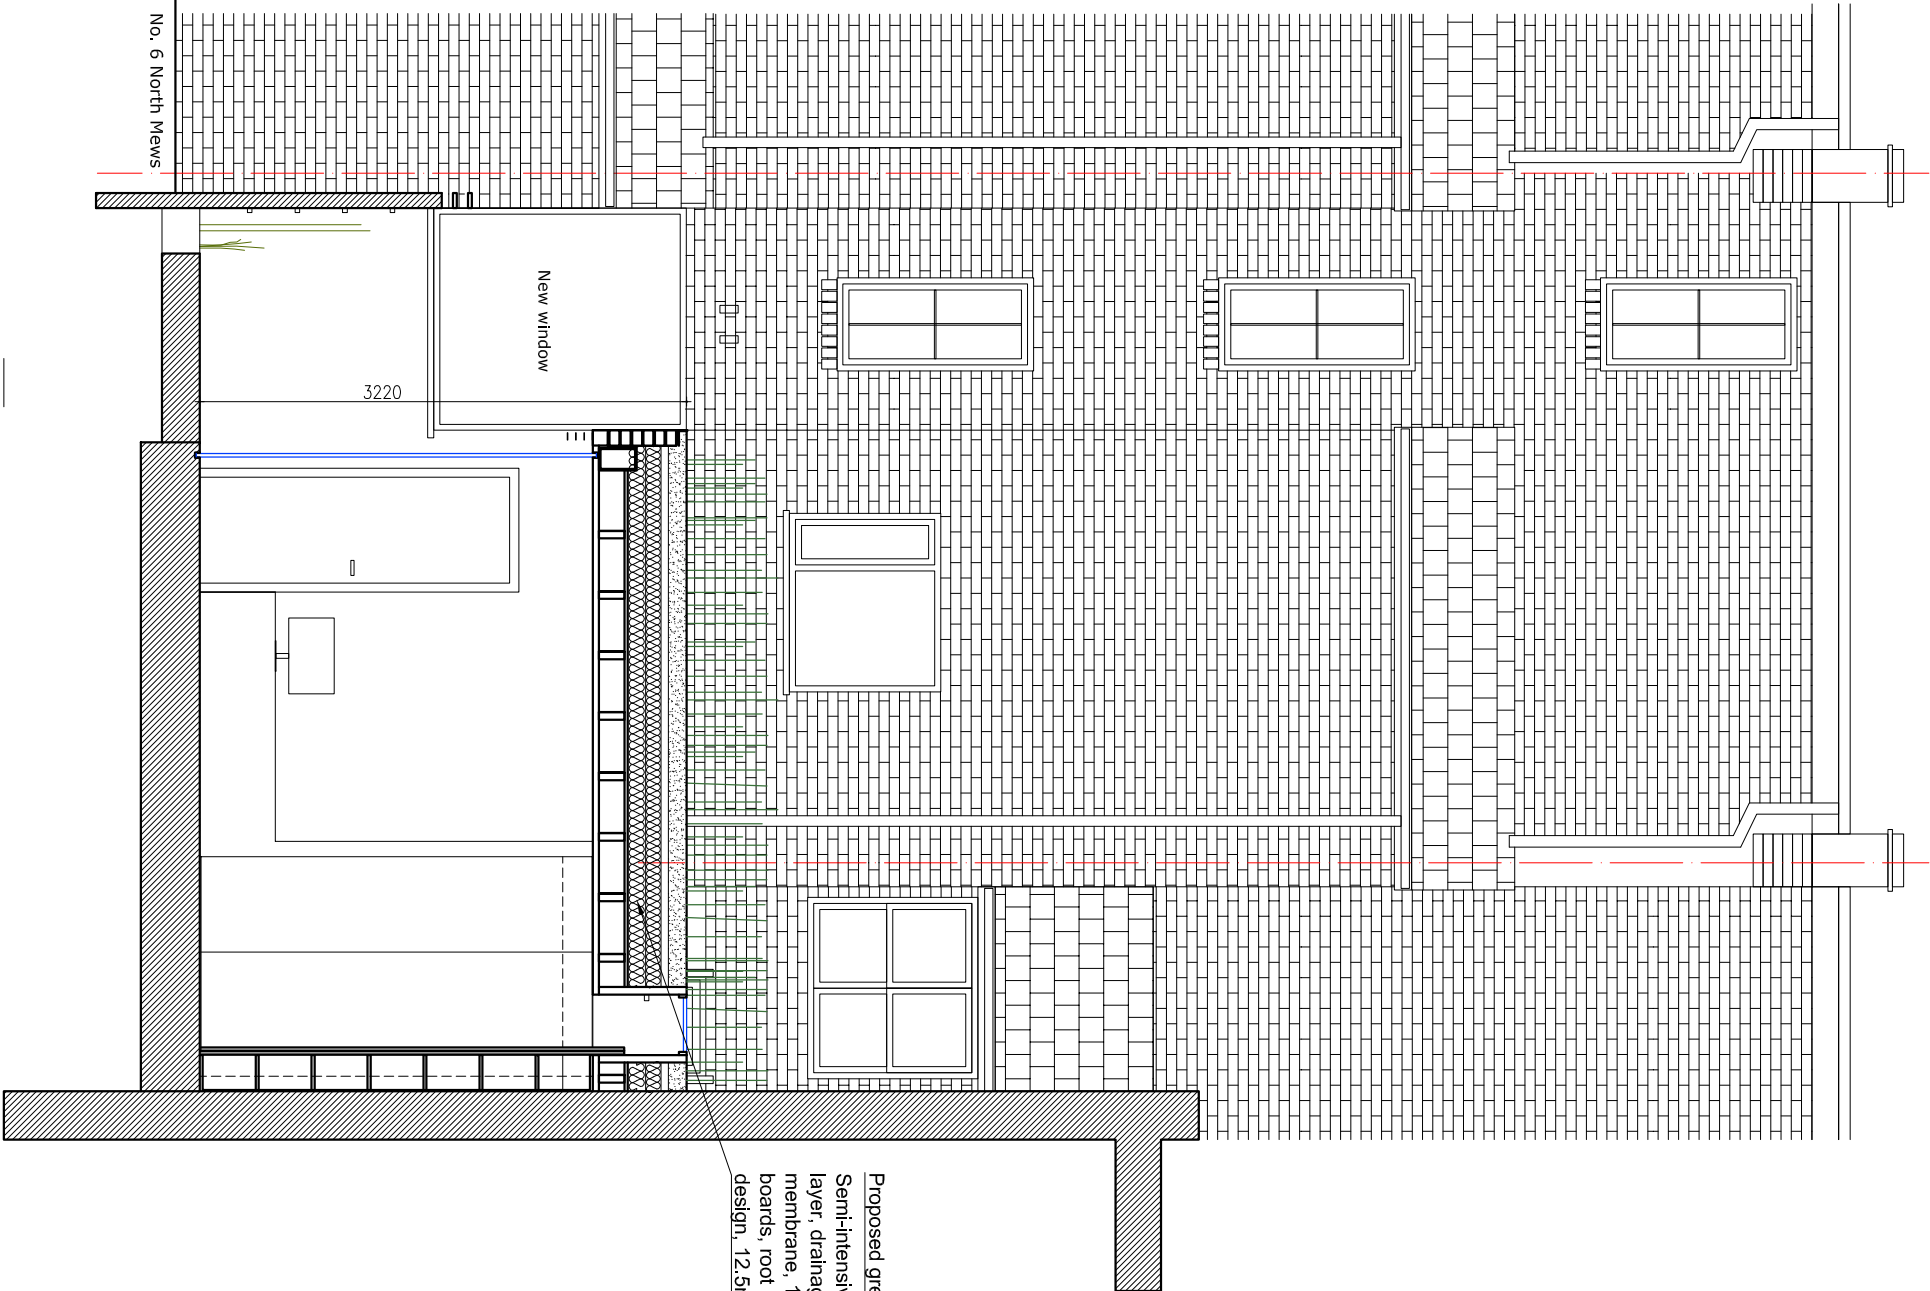

Proposed green flat roof:
Semi-intensive green roof covering, 120mm substrate, filtration layer, drainage layer, high performance non-woven polyethylene membrane, 100mm and 120mm "Kingspan" Styrozone insulation boards, root barrier, 18mm plywood, timber joists as per structural design, 12.5mm plasterboard and 3mm skim.

 

Proposed Rear Elevation / Section

Proposed Rear Elevation
Scale - 1:50 @ A3
Drawing No 12
Revision B

Francesca Muscau
7a North Mews
London WC1N 2JP
M: 0781 7411250
framusc@yahoo.com

Tamir Addadi Architecture
51D Tabley Road
London N7 0NB
Tamir Addadi
T:02076970386 info@tamiraddadi.com

Revision B
Last update: 11.3.2013