


NOTES  
This drawing is Copyright: Do not scale:

0

5x1M

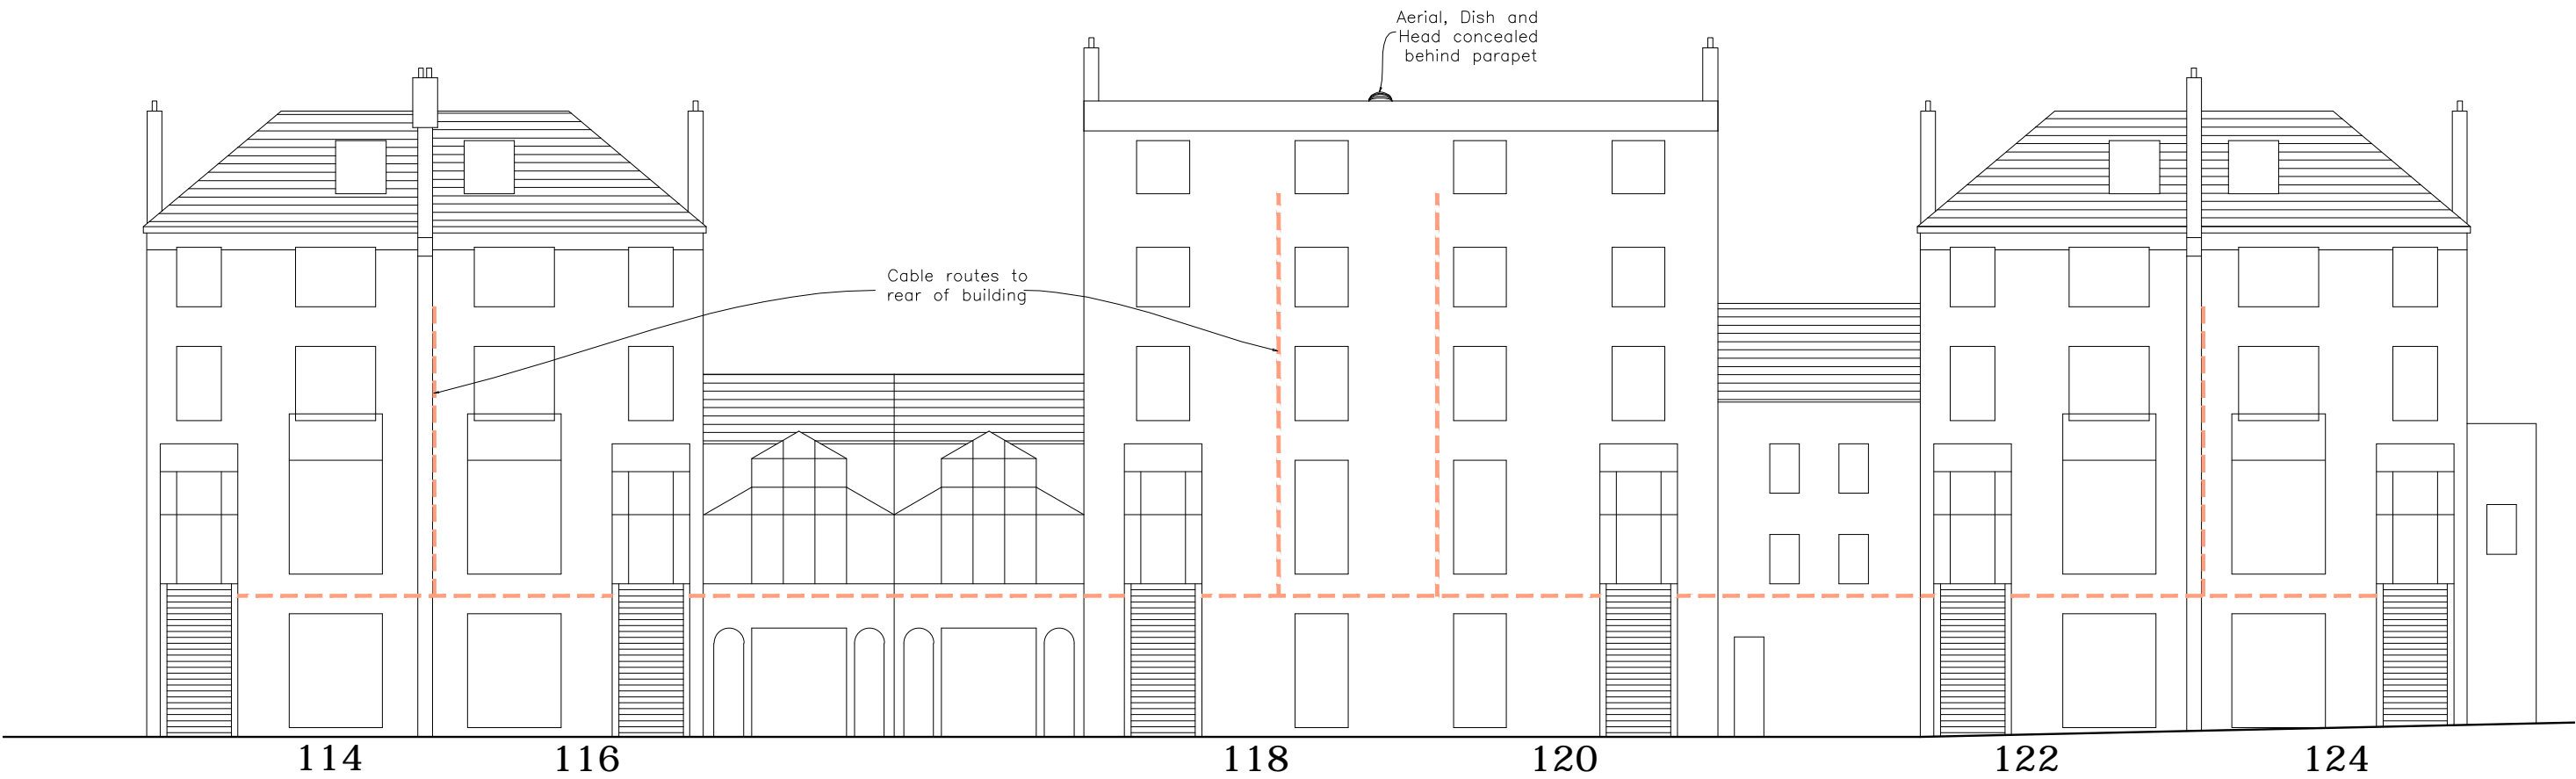

-- Cables

Note:  
All cables will be fibre  
and hidden behind drain  
pipes and will follow the  
line of the building and  
be routed on the rear of  
the building.

LANE ASSOCIATES

CREATED: 2015-01-15

62 Sorrel Bank | Linton Glade | Croydon | Surrey CR9 3LW |  
tel: (020) 8851 3811 fax: (020) 8851 8862  
E-Mail: design@laneassociates.co.uk

Project

116 - 124 HAVERSTOCK HILL  
CAMDEN LONDON  
NW3 2BB/2BA/2AY

Title

PROPOSED REAR ELEVATION  
(OUTLINE)

Drawn

TOL

Checked

ML

Date

15/01/15

Scale

1:100 @ A1

Drawing No.

1286/000/15

Amendment

-