
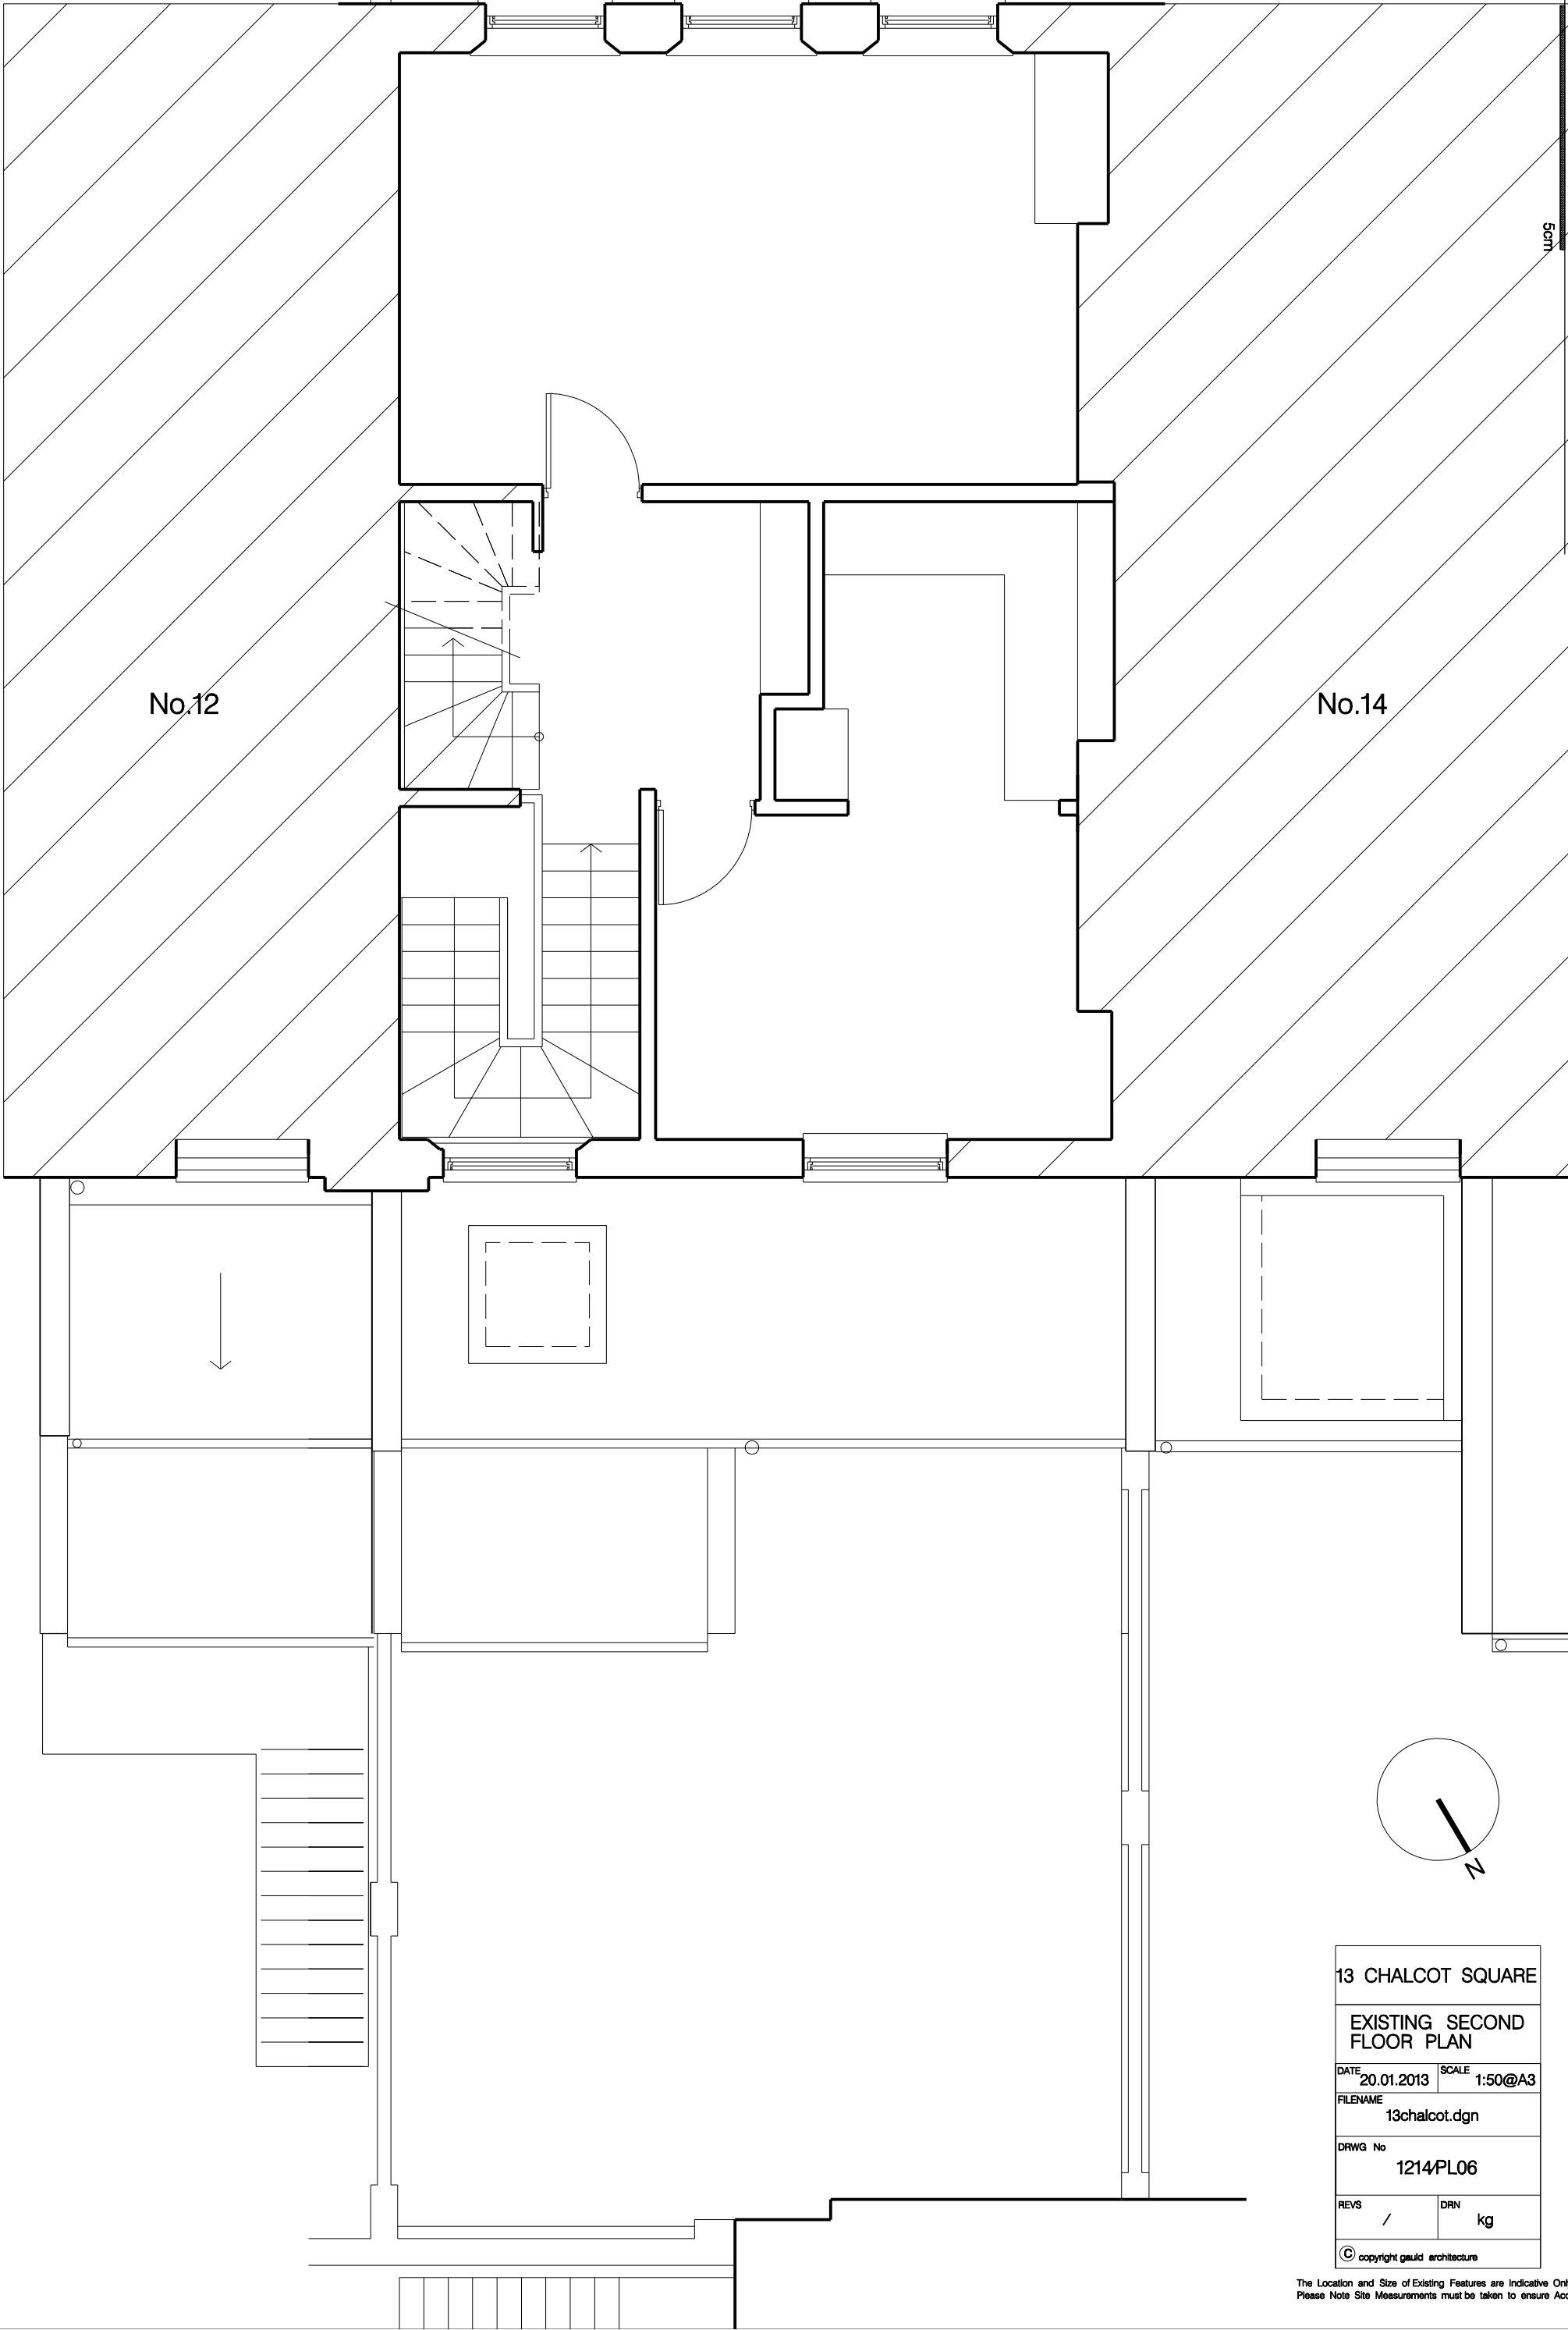


 

13 CHALCOT SQUARE	
EXISTING SECOND FLOOR PLAN	
DATE 20.01.2013	SCALE 1:50@A3
FILENAME 13chalcot.dgn	
DRWG No 1214/PL06	
REVS /	DRN kg
© copyright gauld architecture	

The Location and Size of Existing Features are Indicative Only.
Please Note Site Measurements must be taken to ensure Accuracy