


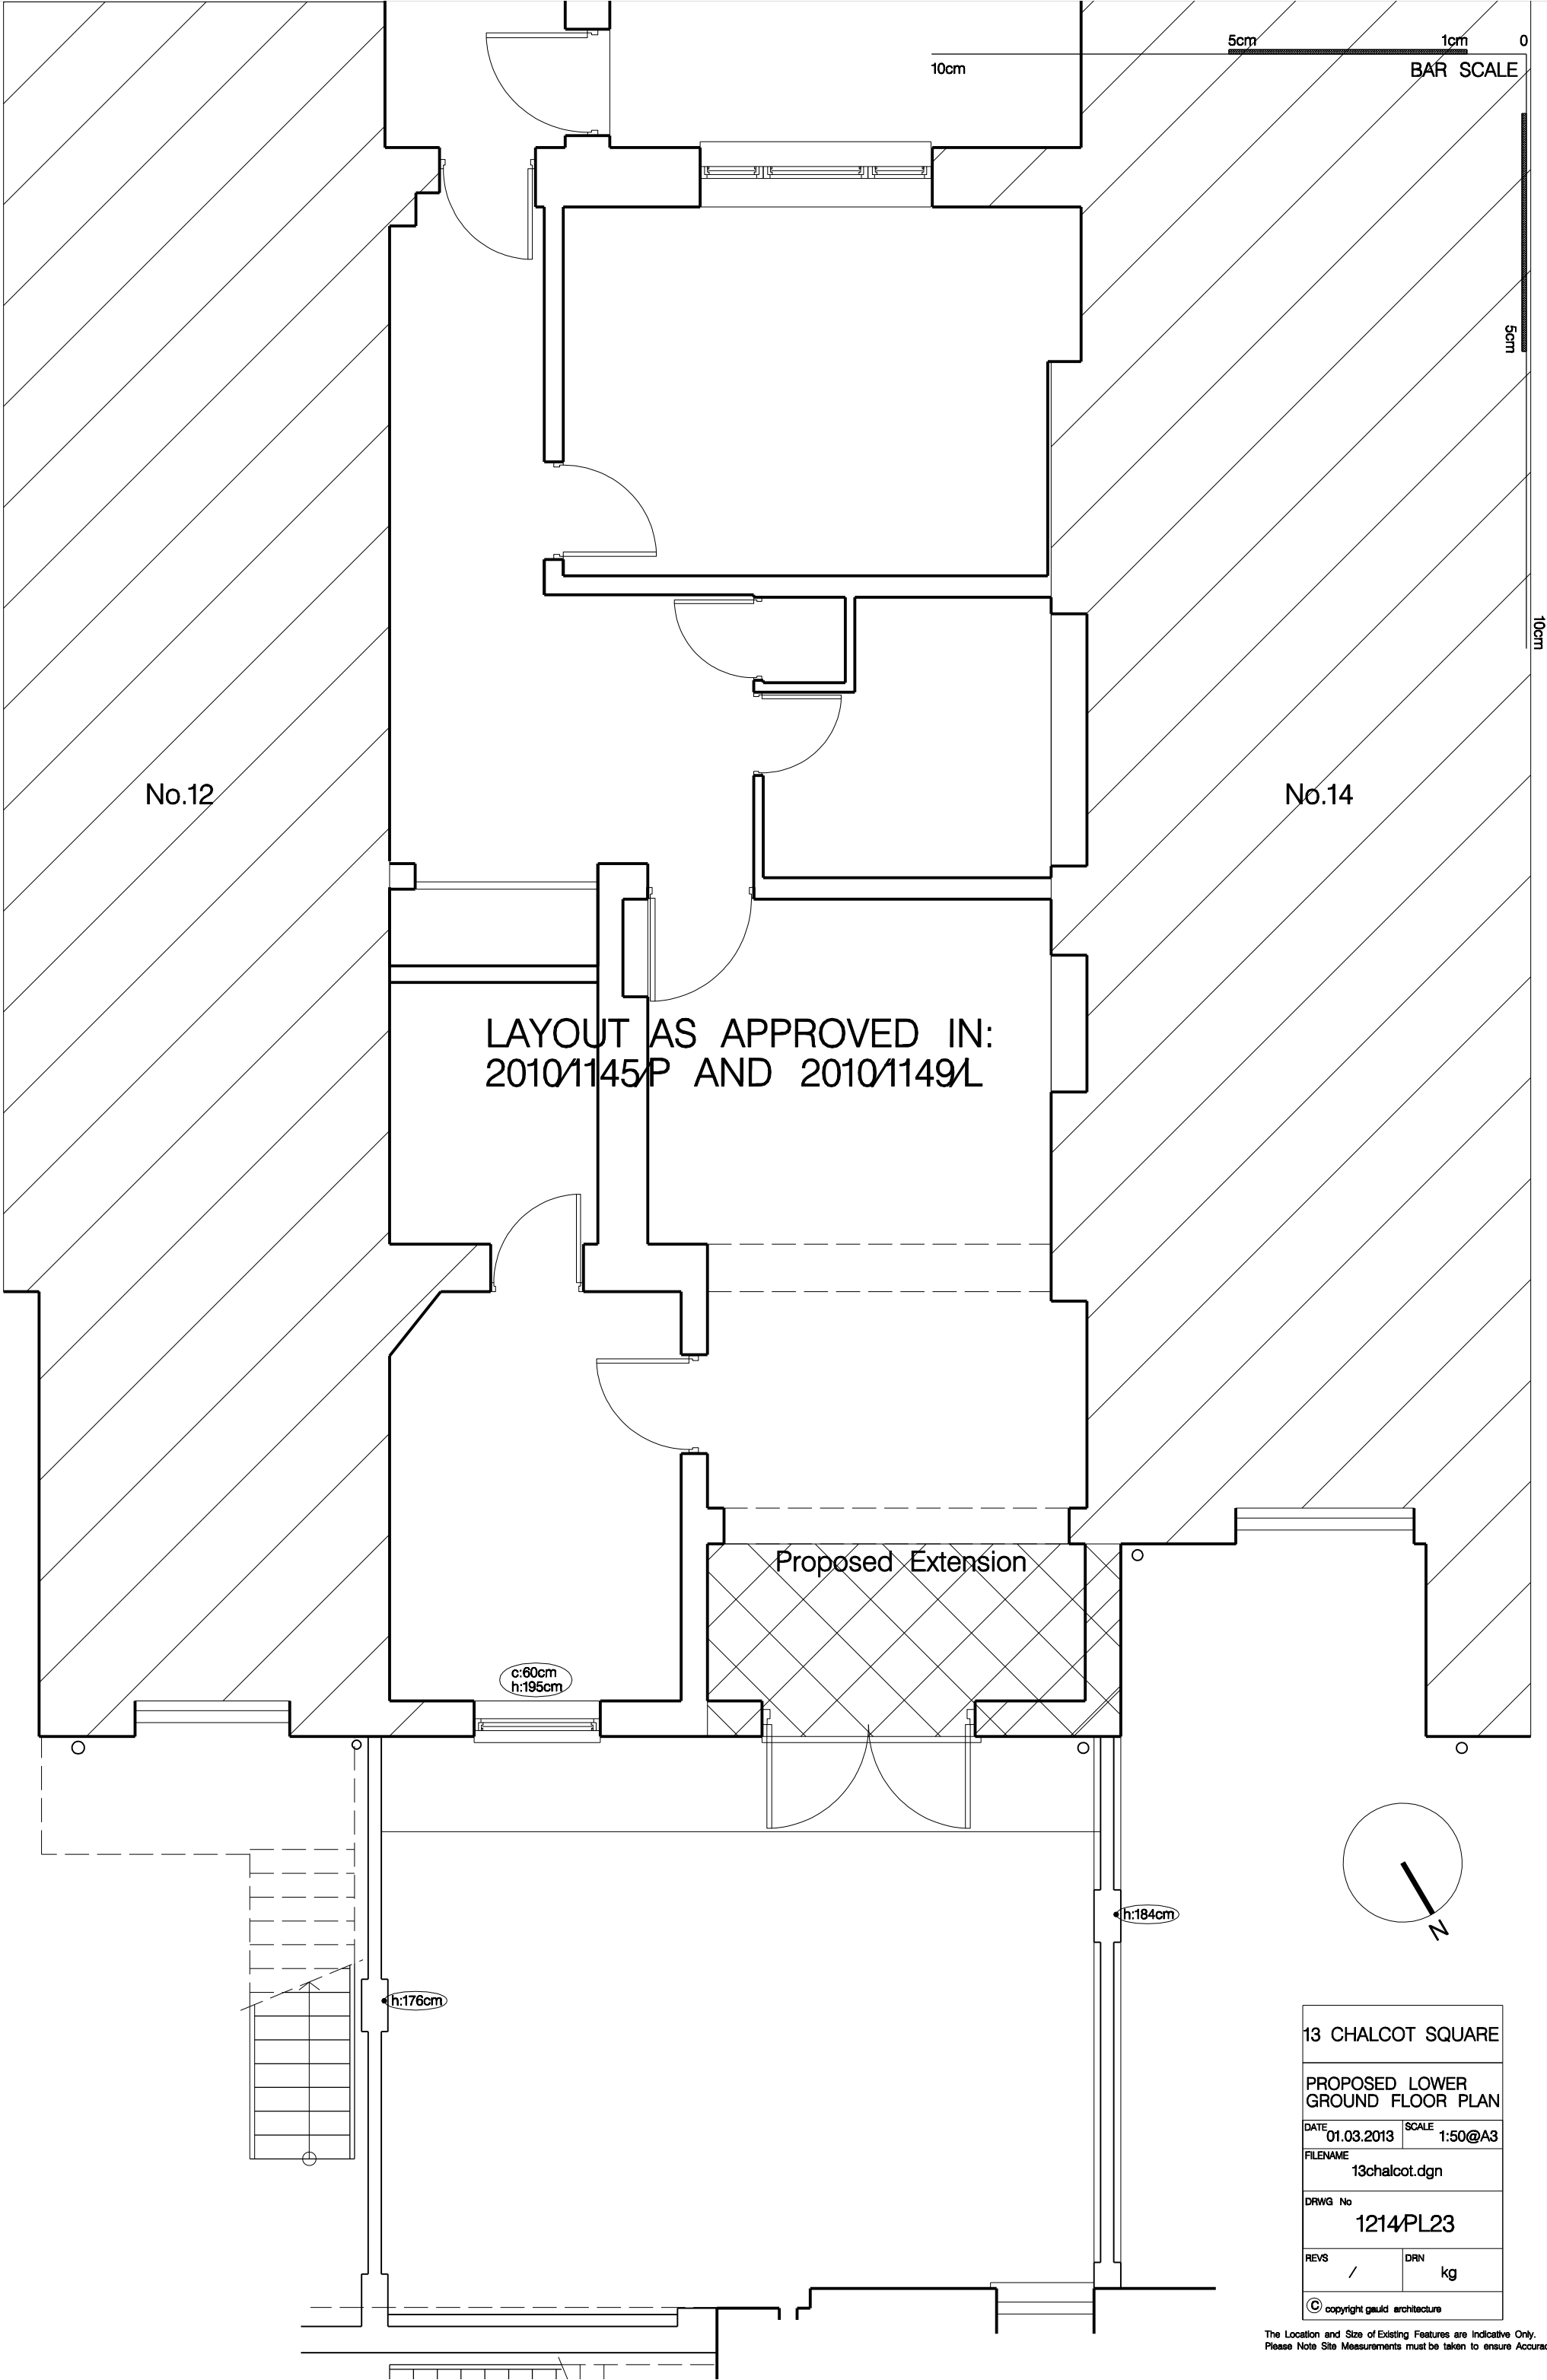

13 CHALCOT SQUARE	
PROPOSED LOWER GROUND FLOOR PLAN	
DATE 01.03.2013	SCALE 1:50@A3
FILENAME 13chalcot.dgn	
DRWG No 1214/PL23	
REVS /	DRN kg
© copyright gauld architecture	

The Location and Size of Existing Features are Indicative Only.
Please Note Site Measurements must be taken to ensure Accuracy