



NEIGHBOURING PROPERTIES

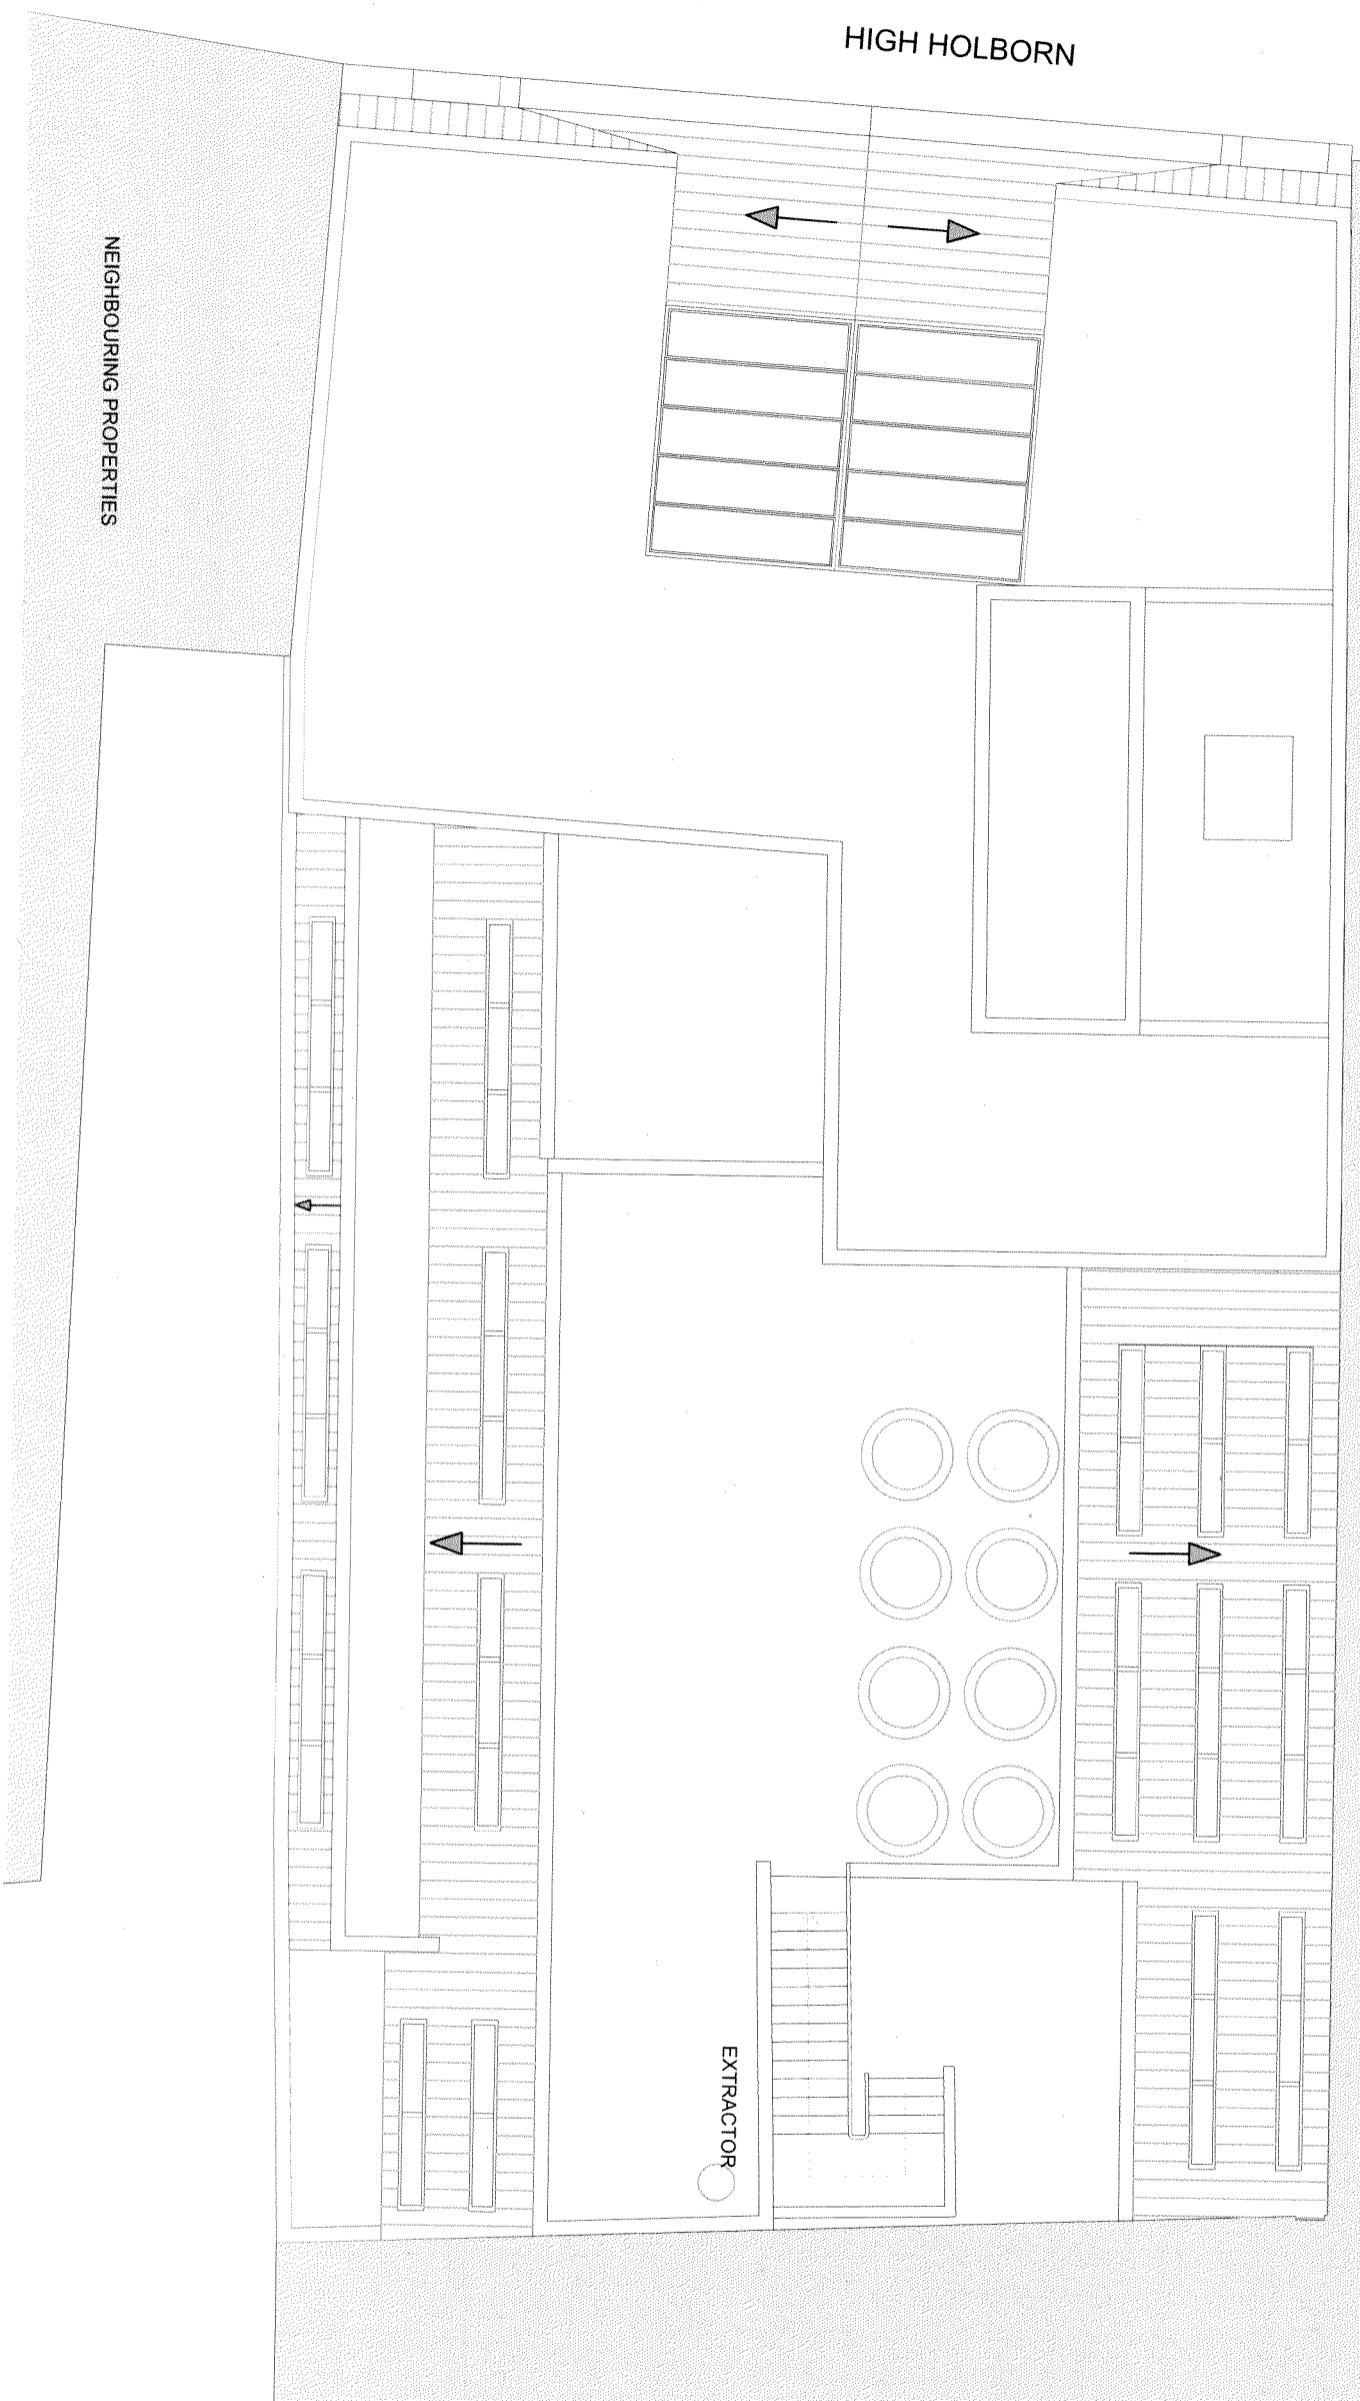

NEIGHBOURING PROPERTIES

Roof Plan

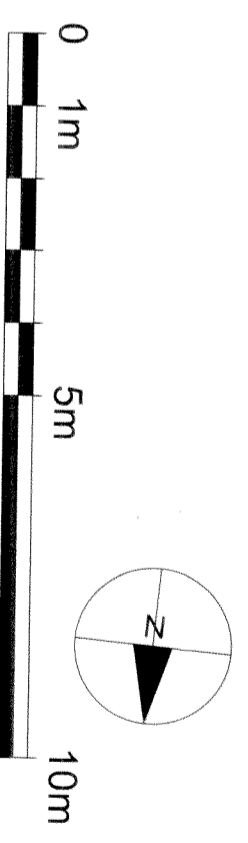


DRAWING NOTES

Dimensions to be taken in preference to scaled dimensions unless otherwise stated.
 Local Authority: All work to be carried out to the requirements, and to the satisfaction of the Local Authority.
 These drawings are for planning purposes only.
 Discrepancies: Any discrepancies to be brought to the attention of Drawing and Planning Ltd. immediately.
 Drawing and Planning Ltd. immediately.

REVISIONS

REV	DATE	DESCRIPTION	BY	CH

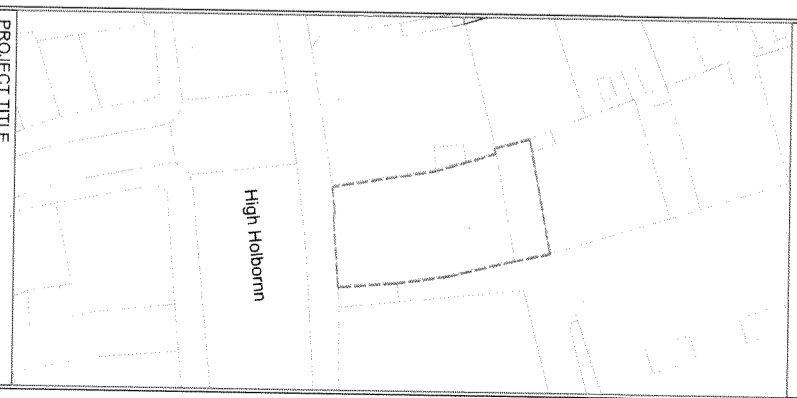

PROJECT TITLE

34-36 High Holborn

DRAWING TITLE

Proposed - Roof Floor

CLIENT

Stavros Nissiotis

DRAWING No

HGHLBR-P104

SCALE @ A3 - 1:100

DATE DRAWING STATUS

Jan 2013 Planning

DRAWING AND PLANNING
 www.drawingandplanning.com
 0208 202 3665

